



# TEXAS ASSOCIATION OF REALTORS® SELLER'S DISCLOSURE NOTICE

©Texas Association of REALTORS®, Inc. 2008

Section 5.008, Property Code requires a seller of residential property of not more than one dwelling unit to deliver a Seller's Disclosure Notice to a buyer on or before the effective date of a contract. **This form complies with and contains additional disclosures which exceed the minimum disclosures required by the Code.**

CONCERNING THE PROPERTY AT 1026 CR 219  
Weimar, TX 78962-5323

THIS NOTICE IS A DISCLOSURE OF SELLER'S KNOWLEDGE OF THE CONDITION OF THE PROPERTY AS OF THE DATE SIGNED BY SELLER AND IS NOT A SUBSTITUTE FOR ANY INSPECTIONS OR WARRANTIES THE BUYER MAY WISH TO OBTAIN. IT IS NOT A WARRANTY OF ANY KIND BY SELLER, SELLER'S AGENTS, OR ANY OTHER AGENT.

Seller ☒ is ☐ is not occupying the Property. If unoccupied (by Seller), how long since Seller has occupied the Property?  
☐ \_\_\_\_\_ or ☐ never occupied the Property

## Section 1. The Property has the items marked below: (Mark Yes (Y), No (N), or Unknown (U).)

*This notice does not establish the items to be conveyed. The contract will determine which items will & will not convey.*

| Item                       | Y | N | U |
|----------------------------|---|---|---|
| Cable TV Wiring            |   |   |   |
| Carbon Monoxide Det.       |   | ✓ |   |
| Ceiling Fans               | ✓ |   |   |
| Cooktop                    |   | ✓ |   |
| Dishwasher                 | ✓ |   |   |
| Disposal                   | ✓ |   |   |
| Emergency Escape Ladder(s) |   | ✓ |   |
| Exhaust Fans               |   | ✓ |   |
| Fences                     | ✓ |   |   |
| Fire Detection Equip.      | ✓ |   |   |
| French Drain               |   | ✓ |   |
| Gas Fixtures               |   | ✓ |   |

| Item                    | Y | N | U |
|-------------------------|---|---|---|
| Gas Lines (Nat/LP)      |   | ✓ |   |
| Hot Tub                 |   | ✓ |   |
| Intercom System         |   | ✓ |   |
| Microwave               | ✓ |   |   |
| Outdoor Grill           |   | ✓ |   |
| Patio/Decking           |   | ✓ |   |
| Plumbing System         | ✓ |   |   |
| Pool                    |   | ✓ |   |
| Pool Equipment          |   | ✓ |   |
| Pool Maint. Accessories |   | ✓ |   |
| Pool Heater             |   | ✓ |   |
| Public Sewer System     |   | ✓ |   |

| Item   | Y | N | U |
|--|---|---|---|
| Pump: <input type="checkbox"/> sump <input type="checkbox"/> grinder |   |   |   |
| Rain Gutters   |   | ✓ |   |
| Range/Stove  | ✓ |   |   |
| Roof/Attic Vents   |   | ✓ |   |
| Sauna  |   | ✓ |   |
| Smoke Detector   | ✓ |   |   |
| Smoke Detector – Hearing Impaired                                    |   | ✓ |   |
| Spa  |   | ✓ |   |
| Trash Compactor  |   | ✓ |   |
| TV Antenna   |   | ✓ |   |
| Washer/Dryer Hookup  | ✓ |   |   |
| Window Screens   | ✓ |   |   |

| Item                                   | Y | N | U | Additional Information   |
|--|---|---|---|--|
| Central A/C                            | ✓ |   |   | <input checked="" type="checkbox"/> electric <input type="checkbox"/> gas number of units: <u>1</u>  |
| Evaporative Coolers                    |   | ✓ |   | number of units: _____   |
| Wall/Window AC Units <u>BUNK HOUSE</u> | ✓ |   |   | number of units: _____   |
| Attic Fan(s)                           |   | ✓ |   | if yes, describe: _____  |
| Central Heat                           | ✓ |   |   | <input checked="" type="checkbox"/> electric <input type="checkbox"/> gas number of units: _____   |
| Other Heat <u>BUNK HOUSE</u>           | ✓ |   |   | if yes, describe: _____  |
| Oven                                   |   | ✓ |   | number of ovens: _____ <input type="checkbox"/> electric <input type="checkbox"/> gas <input type="checkbox"/> other: _____                    |
| Fireplace & Chimney                    | ✓ |   |   | <input checked="" type="checkbox"/> wood <input type="checkbox"/> gas logs <input type="checkbox"/> mock <input type="checkbox"/> other: _____ |
| Carport                                |   | ✓ |   | <input type="checkbox"/> attached <input type="checkbox"/> not attached  |
| Garage                                 |   | ✓ |   | <input type="checkbox"/> attached <input type="checkbox"/> not attached  |
| Garage Door Openers                    |   | ✓ |   | number of units: _____ number of remotes: _____  |
| Satellite Dish & Controls              | ✓ |   |   | <input type="checkbox"/> owned <input checked="" type="checkbox"/> leased from <u>DIRECT TV</u>  |
| Security System                        |   | ✓ |   | <input type="checkbox"/> owned <input type="checkbox"/> leased from _____  |
| Water Heater                           | ✓ |   |   | <input checked="" type="checkbox"/> electric <input type="checkbox"/> gas <input type="checkbox"/> other: _____ number of units: _____         |
| Water Softener                         | ✓ |   |   | <input checked="" type="checkbox"/> owned <input type="checkbox"/> leased from _____   |
| Underground Lawn Sprinkler             | ✓ |   |   | <input checked="" type="checkbox"/> automatic <input type="checkbox"/> manual areas covered: <u>FLOWER BED/LAWN</u>                            |
| Septic / On-Site Sewer Facility        | ✓ |   |   | if yes, attach Information About On-Site Sewer Facility (TAR-1407)   |

(TAR-1406) 7-16-08

Initialed by: Seller: gJ and Buyer: \_\_\_\_\_

Texas Star Realty 930 Walnut Street. Columbus TX 78934  
Dee Brabham

Phone: 9797338200 Fax: (979) 733-9009  
Produced with ZipForm® by zipLogix 18070 Fifteen Mile Road, Fraser, Michigan 48026 [www.zipLogix.com](http://www.zipLogix.com)

Page 1 of 5

Julie French z

Concerning the Property at \_\_\_\_\_

Water supply provided by: ☐ city ☒ well ☐ MUD ☐ co-op ☐ unknown ☐ other: \_\_\_\_\_Was the Property built before 1978? ☐ yes ☒ no ☐ unknown

(If yes, complete, sign, and attach TAR-1906 concerning lead-based paint hazards).

Roof Type: METAL Age: 2007 (approximate)

Is there an overlay roof covering on the Property (shingles or roof covering placed over existing shingles or roof covering)?

☐ yes ☒ no ☐ unknownAre you (Seller) aware of any of the items listed in this Section 1 that are not in working condition, that have defects, or are need of repair? ☐ yes ☒ no If yes, describe (attach additional sheets if necessary): \_\_\_\_\_**Section 2. Are you (Seller) aware of any defects or malfunctions in any of the following?: (Mark Yes (Y) if you are aware and No (N) if you are not aware.)**

| Item               | Y | N                                   |
|--------------------|---|-------------------------------------|
| Basement           |   | <input checked="" type="checkbox"/> |
| Ceilings           |   | <input checked="" type="checkbox"/> |
| Doors              |   | <input checked="" type="checkbox"/> |
| Driveways          |   | <input checked="" type="checkbox"/> |
| Electrical Systems |   | <input checked="" type="checkbox"/> |
| Exterior Walls     |   | <input checked="" type="checkbox"/> |

| Item                 | Y | N                                   |
|----------------------|---|-------------------------------------|
| Floors               |   | <input checked="" type="checkbox"/> |
| Foundation / Slab(s) |   | <input checked="" type="checkbox"/> |
| Interior Walls       |   | <input checked="" type="checkbox"/> |
| Lighting Fixtures    |   | <input checked="" type="checkbox"/> |
| Plumbing Systems     |   | <input checked="" type="checkbox"/> |
| Roof                 |   | <input checked="" type="checkbox"/> |

| Item                        | Y | N                                   |
|-----------------------------|---|-------------------------------------|
| Sidewalks                   |   | <input checked="" type="checkbox"/> |
| Walls / Fences              |   | <input checked="" type="checkbox"/> |
| Windows                     |   | <input checked="" type="checkbox"/> |
| Other Structural Components |   | <input checked="" type="checkbox"/> |
|                             |   |                                     |
|                             |   |                                     |

If the answer to any of the items in Section 2 is yes, explain (attach additional sheets if necessary): \_\_\_\_\_

**Section 3. Are you (Seller) aware of any of the following conditions: (Mark Yes (Y) if you are aware and No (N) if you are not aware.)**

| Condition  | Y | N                                   |
|--|---|-------------------------------------|
| Aluminum Wiring  |   | <input checked="" type="checkbox"/> |
| Asbestos Components  |   | <input checked="" type="checkbox"/> |
| Diseased Trees: <input type="checkbox"/> oak wilt <input type="checkbox"/> _____ |   | <input checked="" type="checkbox"/> |
| Endangered Species/Habitat on Property   |   | <input checked="" type="checkbox"/> |
| Fault Lines  |   | <input checked="" type="checkbox"/> |
| Hazardous or Toxic Waste   |   | <input checked="" type="checkbox"/> |
| Improper Drainage  |   | <input checked="" type="checkbox"/> |
| Intermittent or Weather Springs  |   | <input checked="" type="checkbox"/> |
| Landfill   |   | <input checked="" type="checkbox"/> |
| Lead-Based Paint or Lead-Based Pt. Hazards                                       |   | <input checked="" type="checkbox"/> |
| Encroachments onto the Property  |   | <input checked="" type="checkbox"/> |
| Improvements encroaching on others' property                                     |   | <input checked="" type="checkbox"/> |
| Located in 100-year Floodplain   |   | <input checked="" type="checkbox"/> |
| Located in Floodway  |   | <input checked="" type="checkbox"/> |
| Present Flood Ins. Coverage<br>(If yes, attach TAR-1414)                         |   | <input checked="" type="checkbox"/> |
| Previous Flooding into the Structures  |   | <input checked="" type="checkbox"/> |
| Previous Flooding onto the Property  |   | <input checked="" type="checkbox"/> |
| Previous Fires   |   | <input checked="" type="checkbox"/> |
| Previous Use of Premises for Manufacture<br>of Methamphetamine                   |   | <input checked="" type="checkbox"/> |

| Condition   | Y | N                                   |
|---|---|-------------------------------------|
| Previous Foundation Repairs   |   | <input checked="" type="checkbox"/> |
| Previous Roof Repairs   |   | <input checked="" type="checkbox"/> |
| Other Structural Repairs  |   | <input checked="" type="checkbox"/> |
| Radon Gas   |   | <input checked="" type="checkbox"/> |
| Settling  |   | <input checked="" type="checkbox"/> |
| Soil Movement   |   | <input checked="" type="checkbox"/> |
| Subsurface Structure or Pits  |   | <input checked="" type="checkbox"/> |
| Underground Storage Tanks   |   | <input checked="" type="checkbox"/> |
| Unplatted Easements   |   | <input checked="" type="checkbox"/> |
| Unrecorded Easements  |   | <input checked="" type="checkbox"/> |
| Urea-formaldehyde Insulation  |   | <input checked="" type="checkbox"/> |
| Water Penetration   |   | <input checked="" type="checkbox"/> |
| Wetlands on Property  |   | <input checked="" type="checkbox"/> |
| Wood Rot  |   | <input checked="" type="checkbox"/> |
| Active infestation of termites or other wood-<br>destroying insects (WDI) |   | <input checked="" type="checkbox"/> |
| Previous treatment for termites or WDI                                    |   | <input checked="" type="checkbox"/> |
| Previous termite or WDI damage repaired                                   |   | <input checked="" type="checkbox"/> |
| Termite or WDI damage needing repair                                      |   | <input checked="" type="checkbox"/> |
|   |   |                                     |

(TAR-1406) 7-16-08

Initialed by: Seller [Signature]

and Buyer: \_\_\_\_\_

Concerning the Property at \_\_\_\_\_

If the answer to any of the items in Section 3 is yes, explain (attach additional sheets if necessary): \_\_\_\_\_

NONE

**Section 4. Are you (Seller) aware of any item, equipment, or system in or on the Property that is in need of repair, which has not been previously disclosed in this notice?** ☐ yes ☐ no If yes, explain (attach additional sheets if necessary): \_\_\_\_\_

NONE

**Section 5. Are you (Seller) aware of any of the following (Mark Yes (Y) if you are aware. Mark No (N) if you are not aware.)**

Y N

- ☐ ☒ Room additions, structural modifications, or other alterations or repairs made without necessary permits or not in compliance with building codes in effect at the time.
- ☐ ☒ Homeowners' associations or maintenance fees or assessments. If yes, complete the following:  
Name of association: \_\_\_\_\_  
Manager's name: \_\_\_\_\_ Phone: \_\_\_\_\_  
Fees or assessments are: \$ \_\_\_\_\_ per \_\_\_\_\_ and are: ☐ mandatory ☐ voluntary  
Any unpaid fees or assessment for the Property? ☐ yes (\$ \_\_\_\_\_) ☐ no  
If the Property is in more than one association, provide information about the other associations below or attach information to this notice.
- ☐ ☒ Any common area (facilities such as pools, tennis courts, walkways, or other) co-owned in undivided interest with others. If yes, complete the following:  
Any optional user fees for common facilities charged? ☐ yes ☐ no If yes, describe: \_\_\_\_\_
- ☐ ☒ Any notices of violations of deed restrictions or governmental ordinances affecting the condition or use of the Property.
- ☐ ☒ Any lawsuits or other legal proceedings directly or indirectly affecting the Property.
- ☐ ☒ Any death on the Property except for those deaths caused by: natural causes, suicide, or accident unrelated to the condition of the Property.
- ☐ ☒ Any condition on the Property which materially affects the health or safety of an individual.
- ☐ ☒ Any repairs or treatments, other than routine maintenance, made to the Property to remediate environmental hazards such as asbestos, radon, lead-based paint, urea-formaldehyde, or mold.  
If yes, attach any certificates or other documentation identifying the extent of the remediation (for example, certificate of mold remediation or other remediation).

If the answer to any of the items in Section 5 is yes, explain (attach additional sheets if necessary): \_\_\_\_\_

NONE

Concerning the Property at \_\_\_\_\_

Section 6. Seller ☒ has ☐ has not attached a survey of the Property.

Section 7. Within the last 4 years, have you (Seller) received any written inspection reports from persons who regularly provide inspections and who are either licensed as inspectors or otherwise permitted by law to perform inspections? ☐ yes ☐ no If yes, attach copies and complete the following:

| Inspection Date | Type | Name of Inspector | No. of Pages |
|-----------------|------|-------------------|--------------|
| NONE            |      |                   |              |
|                 |      |                   |              |
|                 |      |                   |              |
|                 |      |                   |              |

*Note: A buyer should not rely on the above-cited reports as a reflection of the current condition of the Property. A buyer should obtain inspections from inspectors chosen by the buyer.*

Section 8. Check any tax exemption(s) which you (Seller) currently claim for the Property:

- ☒ Homestead ☒ Senior Citizen ☐ Disabled  
☐ Wildlife Management ☐ Agricultural ☐ Disabled Veteran  
☐ Other: \_\_\_\_\_ ☐ Unknown

Section 9. Have you (Seller) ever received proceeds for a claim for damage to the Property (for example, an insurance claim or a settlement or award in a legal proceeding) and not used the proceeds to make the repairs for which the claim was made? ☐ yes ☒ no If yes, explain: \_\_\_\_\_

Section 10. Does the property have working smoke detectors installed in accordance with the smoke detector requirements of Chapter 766 of the Health and Safety Code?\* ☐ unknown ☐ no ☒ yes. If no or unknown, explain. (Attach additional sheets if necessary): \_\_\_\_\_

*\*Chapter 766 of the Health and Safety Code requires one-family or two-family dwellings to have working smoke detectors installed in accordance with the requirements of the building code in effect in the area in which the dwelling is located, including performance, location, and power source requirements. If you do not know the building code requirements in effect in your area, you may check unknown above or contact your local building official for more information.*

*A buyer may require a seller to install smoke detectors for the hearing impaired if: (1) the buyer or a member of the buyer's family who will reside in the dwelling is hearing-impaired; (2) the buyer gives the seller written evidence of the hearing impairment from a licensed physician; and (3) within 10 days after the effective date, the buyer makes a written request for the seller to install smoke detectors for the hearing-impaired and specifies the locations for installation. The parties may agree who will bear the cost of installing the smoke detectors and which brand of smoke detectors to install.*

Seller acknowledges that the statements in this notice are true to the best of Seller's belief and that no person, including the broker(s), has instructed or influenced Seller to provide inaccurate information or to omit any material information.

Signature of Seller

Date

Signature of Seller

Date

Printed Name: Julie French

Printed Name: \_\_\_\_\_

(TAR-1406) 7-16-08

Initialed by: Seller: JF, \_\_\_\_\_ and Buyer: \_\_\_\_\_, \_\_\_\_\_

Page 4 of 5


Concerning the Property at \_\_\_\_\_

1026 CR 219  
Weimar, TX 78962-5323

**ADDITIONAL NOTICES TO BUYER:**

- (1) The Texas Department of Public Safety maintains a database that the public may search, at no cost, to determine if registered sex offenders are located in certain zip code areas. To search the database, visit [www.txdps.state.tx.us](http://www.txdps.state.tx.us). For information concerning past criminal activity in certain areas or neighborhoods, contact the local police department.
- (2) If the property is located in a coastal area that is seaward of the Gulf Intracoastal Waterway or within 1,000 feet of the mean high tide bordering the Gulf of Mexico, the property may be subject to the Open Beaches Act or the Dune Protection Act (Chapter 61 or 63, Natural Resources Code, respectively) and a beachfront construction certificate or dune protection permit may be required for repairs or improvements. Contact the local government with ordinance authority over construction adjacent to public beaches for more information.
- (3) If you are basing your offers on square footage, measurements, or boundaries, you should have those items independently measured to verify any reported information.
- (4) The following providers currently provide service to the property:  
Electric: SAN BERNARD Sewer:                       
Water:                      Cable:                       
Trash:                      Natural Gas:                       
Local Phone:                      Propane:
- (5) This Seller's Disclosure Notice was completed by Seller as of the date signed. The brokers have relied on this notice as true and correct and have no reason to believe it to be false or inaccurate. YOU ARE ENCOURAGED TO HAVE AN INSPECTOR OF YOUR CHOICE INSPECT THE PROPERTY.

The undersigned Buyer acknowledges receipt of the foregoing notice and acknowledges the property complies with the smoke detector requirements of Chapter 766, Health and Safety Code, or, if the property does not comply with the smoke detector requirements of Chapter 766, the buyer waives the buyer's rights to have smoke detectors installed in compliance with Chapter 766.
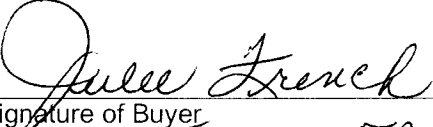
|  |      |                     |      |
|--|------|---------------------|------|
|  |      | 2-16-09             |      |
| Signature of Buyer   | Date | Signature of Buyer  | Date |
| Printed Name: JULIE FRENCH   |      | Printed Name: _____ |      |



TEXAS ASSOCIATION OF REALTORS®

INFORMATION ABOUT ON-SITE SEWER FACILITY

USE OF THIS FORM BY PERSONS WHO ARE NOT MEMBERS OF THE TEXAS ASSOCIATION OF REALTORS® IS NOT AUTHORIZED.  
©Texas Association of REALTORS®, Inc., 2004

CONCERNING THE PROPERTY AT

1026 CR 219  
Weimar, TX 78962-5323

A. DESCRIPTION OF ON-SITE SEWER FACILITY ON PROPERTY:

- (1) Type of Treatment System: ☐ Septic Tank ☐ Aerobic Treatment ☐ Unknown  
☒ Low Pressure Dose System
- (2) Type of Distribution System: See Attached ☐ Unknown
- (3) Approximate Location of Drain Field or Distribution System: See attached ☐ Unknown
- (4) Installer: Austin County Well and Septic ☐ Unknown
- (5) Approximate Age: 2007 ☐ Unknown

B. MAINTENANCE INFORMATION:

- (1) Is Seller aware of any maintenance contract in effect for the on-site sewer facility? ☐ Yes ☒ No  
If yes, name of maintenance contractor: N/A  
Phone: \_\_\_\_\_ contract expiration date: N/A  
*Maintenance contracts must be in effect to operate aerobic treatment and certain non-standard on-site sewer facilities.)*
- (2) Approximate date any tanks were last pumped? \_\_\_\_\_
- (3) Is Seller aware of any defect or malfunction in the on-site sewer facility? ☐ Yes ☐ No  
If yes, explain: \_\_\_\_\_
- (4) Does Seller have manufacturer or warranty information available for review? ☐ Yes ☐ No

C. PLANNING MATERIALS, PERMITS, AND CONTRACTS:

- (1) The following items concerning the on-site sewer facility are attached:  
☒ planning materials ☒ permit for original installation ☐ final inspection when OSSF was installed  
☐ maintenance contract ☒ manufacturer information ☐ warranty information
- (2) "Planning materials" are the supporting materials that describe the on-site sewer facility that are submitted to the permitting authority in order to obtain a permit to install the on-site sewer facility.
- (3) **It may be necessary for a buyer to have the permit to operate an on-site sewer facility transferred to the buyer.**

- D. INFORMATION FROM GOVERNMENTAL AGENCIES:** Pamphlets describing on-site sewer facilities are available from the Texas Agricultural Extension Service. Information in the following table was obtained from Texas Commission on Environmental Quality (TCEQ) on 10/24/2002. The table estimates daily wastewater usage rates. Actual water usage data or other methods for calculating may be used if accurate and acceptable to TCEQ.

| <u>Facility</u>   | <u>Usage (gal/day)</u><br><u>without water-</u><br><u>saving devices</u> | <u>Usage (gal/day)</u><br><u>with water-</u><br><u>saving devices</u> |
|---|--|---|
| Single family dwelling (1-2 bedrooms; less than 1,500 sf) | 225  | 180   |
| Single family dwelling (3 bedrooms; less than 2,500 sf)   | 300  | 240   |
| Single family dwelling (4 bedrooms; less than 3,500 sf)   | 375  | 300   |
| Single family dwelling (5 bedrooms; less than 4,500 sf)   | 450  | 360   |
| Single family dwelling (6 bedrooms; less than 5,500 sf)   | 525  | 420   |
| Mobile home, condo, or townhouse (1-2 bedroom)            | 225  | 180   |
| Mobile home, condo, or townhouse (each add'l bedroom)     | 75   | 60  |

This document is not a substitute for any inspections or warranties. This document was completed to the best of Seller's knowledge and belief on the date signed. Seller and real estate agents are not experts about on-site sewer facilities. Buyer is encouraged to have the on-site sewer facility inspected by an inspector of Buyer's choice.

 2-19-09  
\_\_\_\_\_  
Signature of Seller Date  
Julee French


\_\_\_\_\_  
Signature of Seller Date

Receipt acknowledged by:

\_\_\_\_\_  
Signature of Buyer Date

\_\_\_\_\_  
Signature of Buyer Date

# ATTACHMENT TO HODDE TO FRENCH

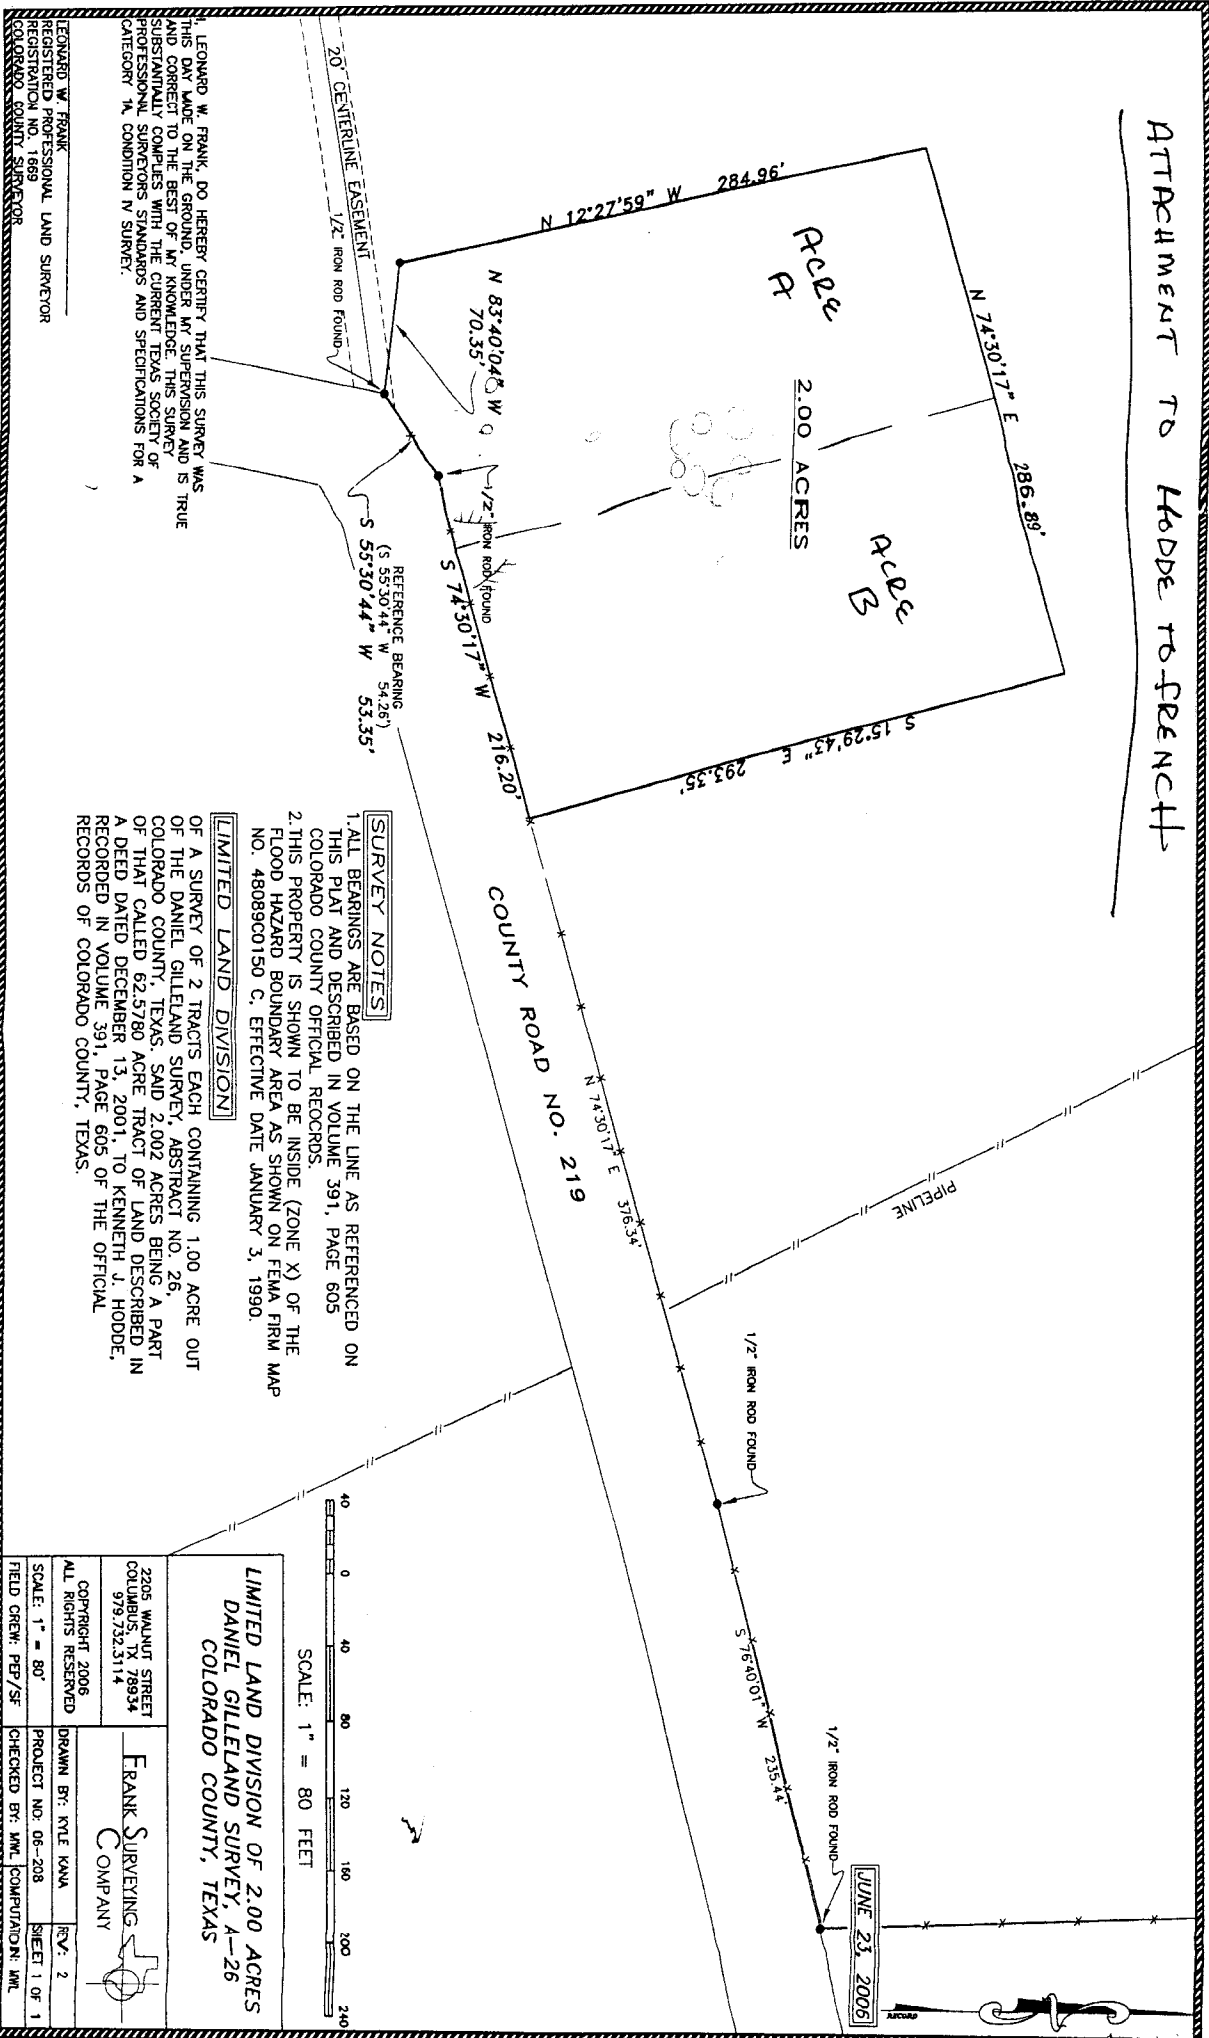


## SURVEY NOTES

1. ALL BEARINGS ARE BASED ON THE LINE AS REFERENCED ON THIS PLAT AND DESCRIBED IN VOLUME 391, PAGE 605 COLORADO COUNTY OFFICIAL RECORDS.
2. THIS PROPERTY IS SHOWN TO BE INSIDE (ZONE X) OF THE FLOOD HAZARD BOUNDARY AREA AS SHOWN ON FEMA FIRM MAP NO. 46089C0150 C, EFFECTIVE DATE JANUARY 3, 1990.

## LIMITED LAND DIVISION

OF A SURVEY OF 2 TRACTS EACH CONTAINING 1.00 ACRE OUT OF THE DANIEL GILLELAND SURVEY, ABSTRACT NO. 26, COLORADO COUNTY, TEXAS. SAID 2.002 ACRES BEING A PART OF THAT CALLED 62.5780 ACRE TRACT OF LAND DESCRIBED IN A DEED DATED DECEMBER 13, 2001, TO KENNETH J. HODDE, RECORDED IN VOLUME 391, PAGE 605 OF THE OFFICIAL RECORDS OF COLORADO COUNTY, TEXAS.

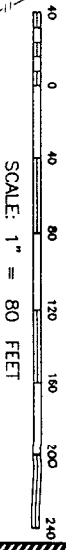

LIMITED LAND DIVISION OF 2.00 ACRES  
DANIEL GILLELAND SURVEY, A-26  
COLORADO COUNTY, TEXAS

|  |  |                                  |  |
|--|--|----------------------------------|--|
| 2205 WALNUT STREET<br>COLORADO COUNTY, TEXAS 75834<br>979.732.5114 |  | FRANK SURVEYING<br>COMPANY       |  |
| COPYRIGHT 2006<br>ALL RIGHTS RESERVED                              |  | DRAWN BY: KYLE KANA              |  |
| SCALE: 1" = 80'  |  | REV: 2                           |  |
| FIELD CREW: PEP/SF   |  | PROJECT NO: 06-208               |  |
|  |  | SHEET 1 OF 1                     |  |
|  |  | CHECKED BY: MML COMPUTATION: MML |  |

LEONARD W. FRANK  
REGISTERED PROFESSIONAL LAND SURVEYOR  
REGISTRATION NO. 1869  
COLORADO COUNTY, SURVEYOR

LEONARD W. FRANK, DO HEREBY CERTIFY THAT THIS SURVEY WAS THIS DAY MADE ON THE GROUND, UNDER MY SUPERVISION AND IS TRUE AND CORRECT TO THE BEST OF MY KNOWLEDGE. THIS SURVEY SUBSTANTIALLY COMPLIES WITH THE CURRENT TEXAS SOCIETY OF PROFESSIONAL SURVEYORS STANDARDS AND SPECIFICATIONS FOR A CATEGORY 1A, CONDITION IV SURVEY.

JUNE 23, 2006