


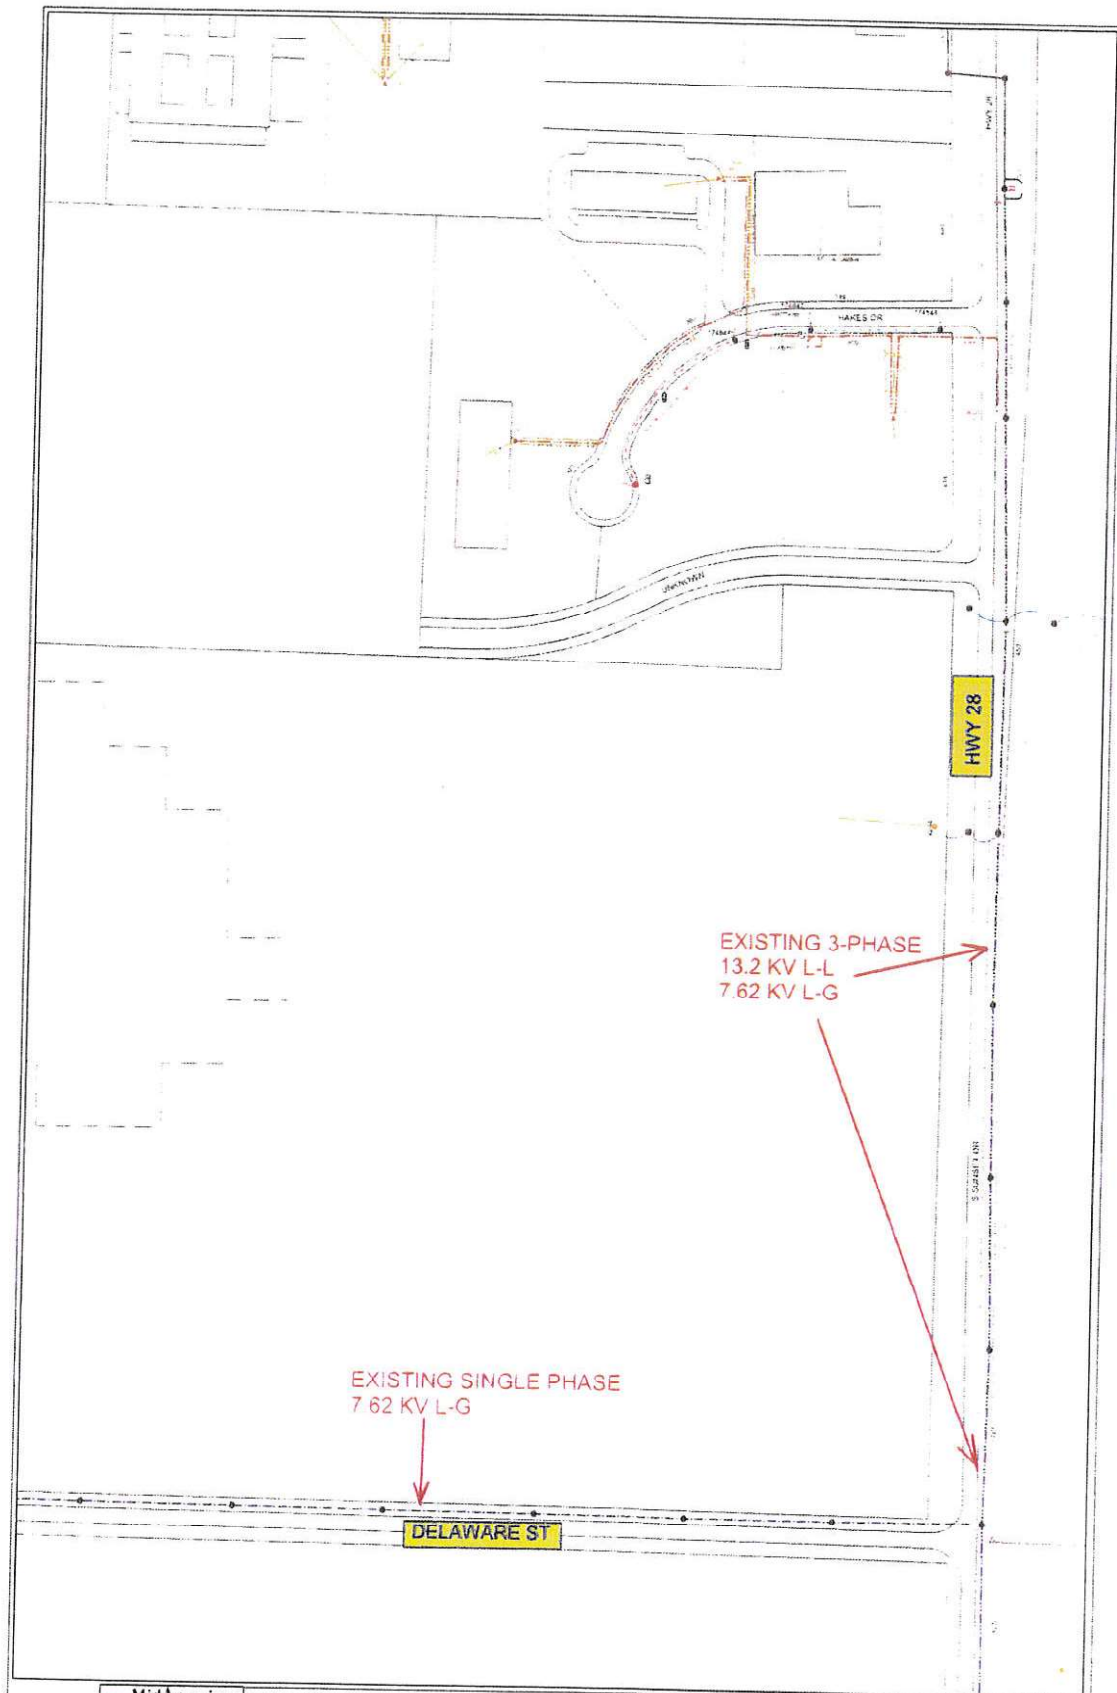

Cust: Angel Property
 Addr: Hwy 28 and Delaware St
 City: Norwalk

Crew HQ: HQ

Job Desc: WMS Work Request Description

SJFF

5 = XXXXXX 1 = 111111



WMS_REV WMS Job-Rev
 Date: 09/20/2009
 Scale: 1 IN = 100 FT
 Designer: WMS Responsible Person

DISCLAIMER OF LIABILITY
 NOTE: This drawing reflects facilities in place at the time of its preparation and is subject to change without notice. The Engineer, Designer, and/or Monitor, as applicable, shall not be responsible for any damage or injury to persons or property resulting from the use of this drawing. The user of this drawing shall be responsible for its accuracy and for its use.