


Max Nabors
Jean Nabors
1023 Lemm Rd. No. 1
Spring, TX 77373

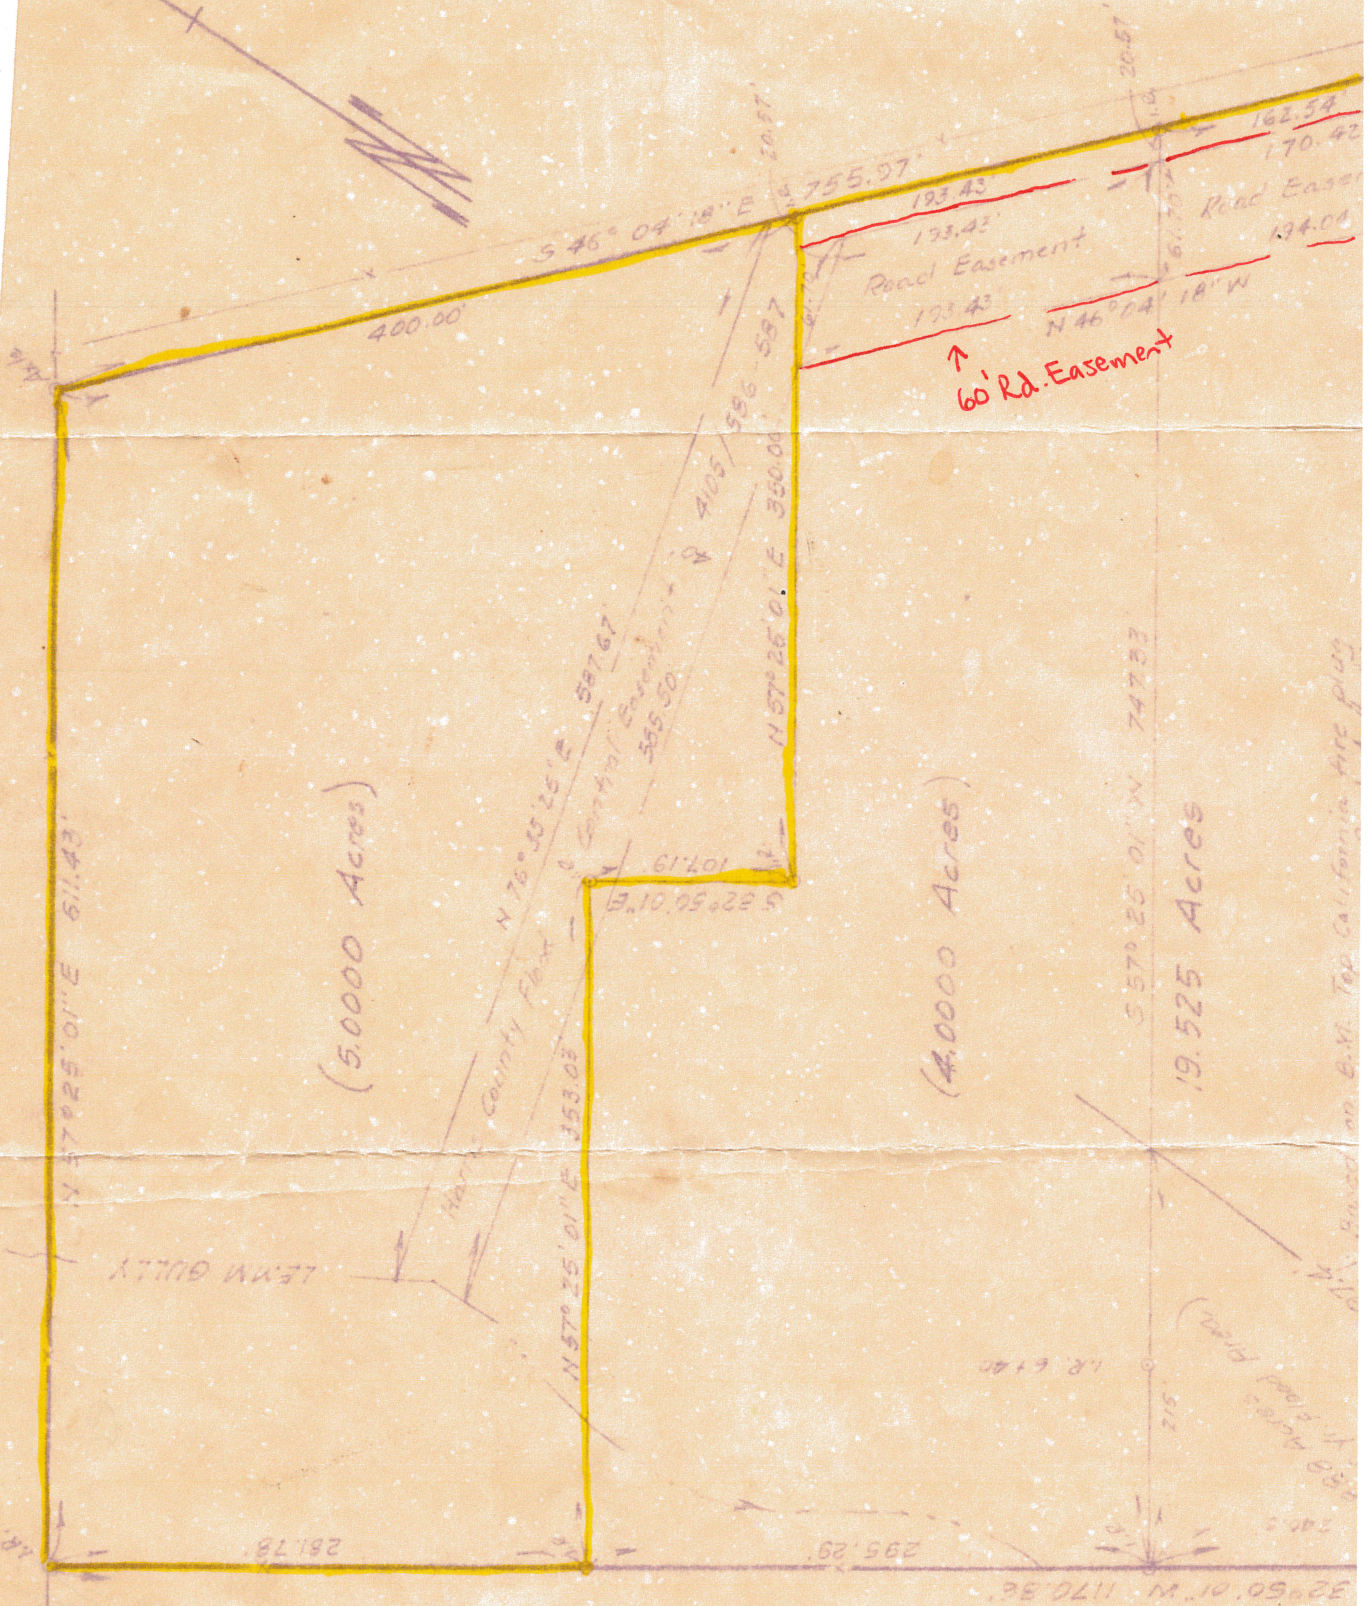

LEMM ROAD No. 1

Vol. 4105 Pg 590-592 H.C.D.R.
S 46° 03' 27" E 423.0'

311.39'

446.55'

111.62'

61.78'

253.52'

89,202 Sq. Ft.
(0.6888 Acres)

289.05'

108.59'

N 32° 05' 10" E

N 57° 19' 12" E 739.49'

535.97'

(2.0248 Acres)
(1.3360 Acres)

535.97'

S 57° 19' 12" W 925.02'

(3.5002 Acres)

MAP SHOWING SURVEY OF A 2.0248 ACRE TRACT
OF LAND OUT OF THE WM. LEMM SURVEY, A-519,
HARRIS COUNTY, TEXAS.

SCALE 1" = 100'

W. B. Burklin
Registered Engineer
Reg. No. 8491

Revised Sept. 3, 1975
to show 4.5 acre
tracts W.B. Burklin
Revised Oct. 23, 1975 to
show 3.5002 Acre Tract
W.B. Burklin

Aug. 18, 1975

Lemm Road 1 Acreage

