


21935 Cardinal, Hockley, TX
Texas, AC +/-




Boundary 100 Year Floodplain 500 Year Floodplain

21935 Cardinal, Hockley, TX
Texas, AC +/-

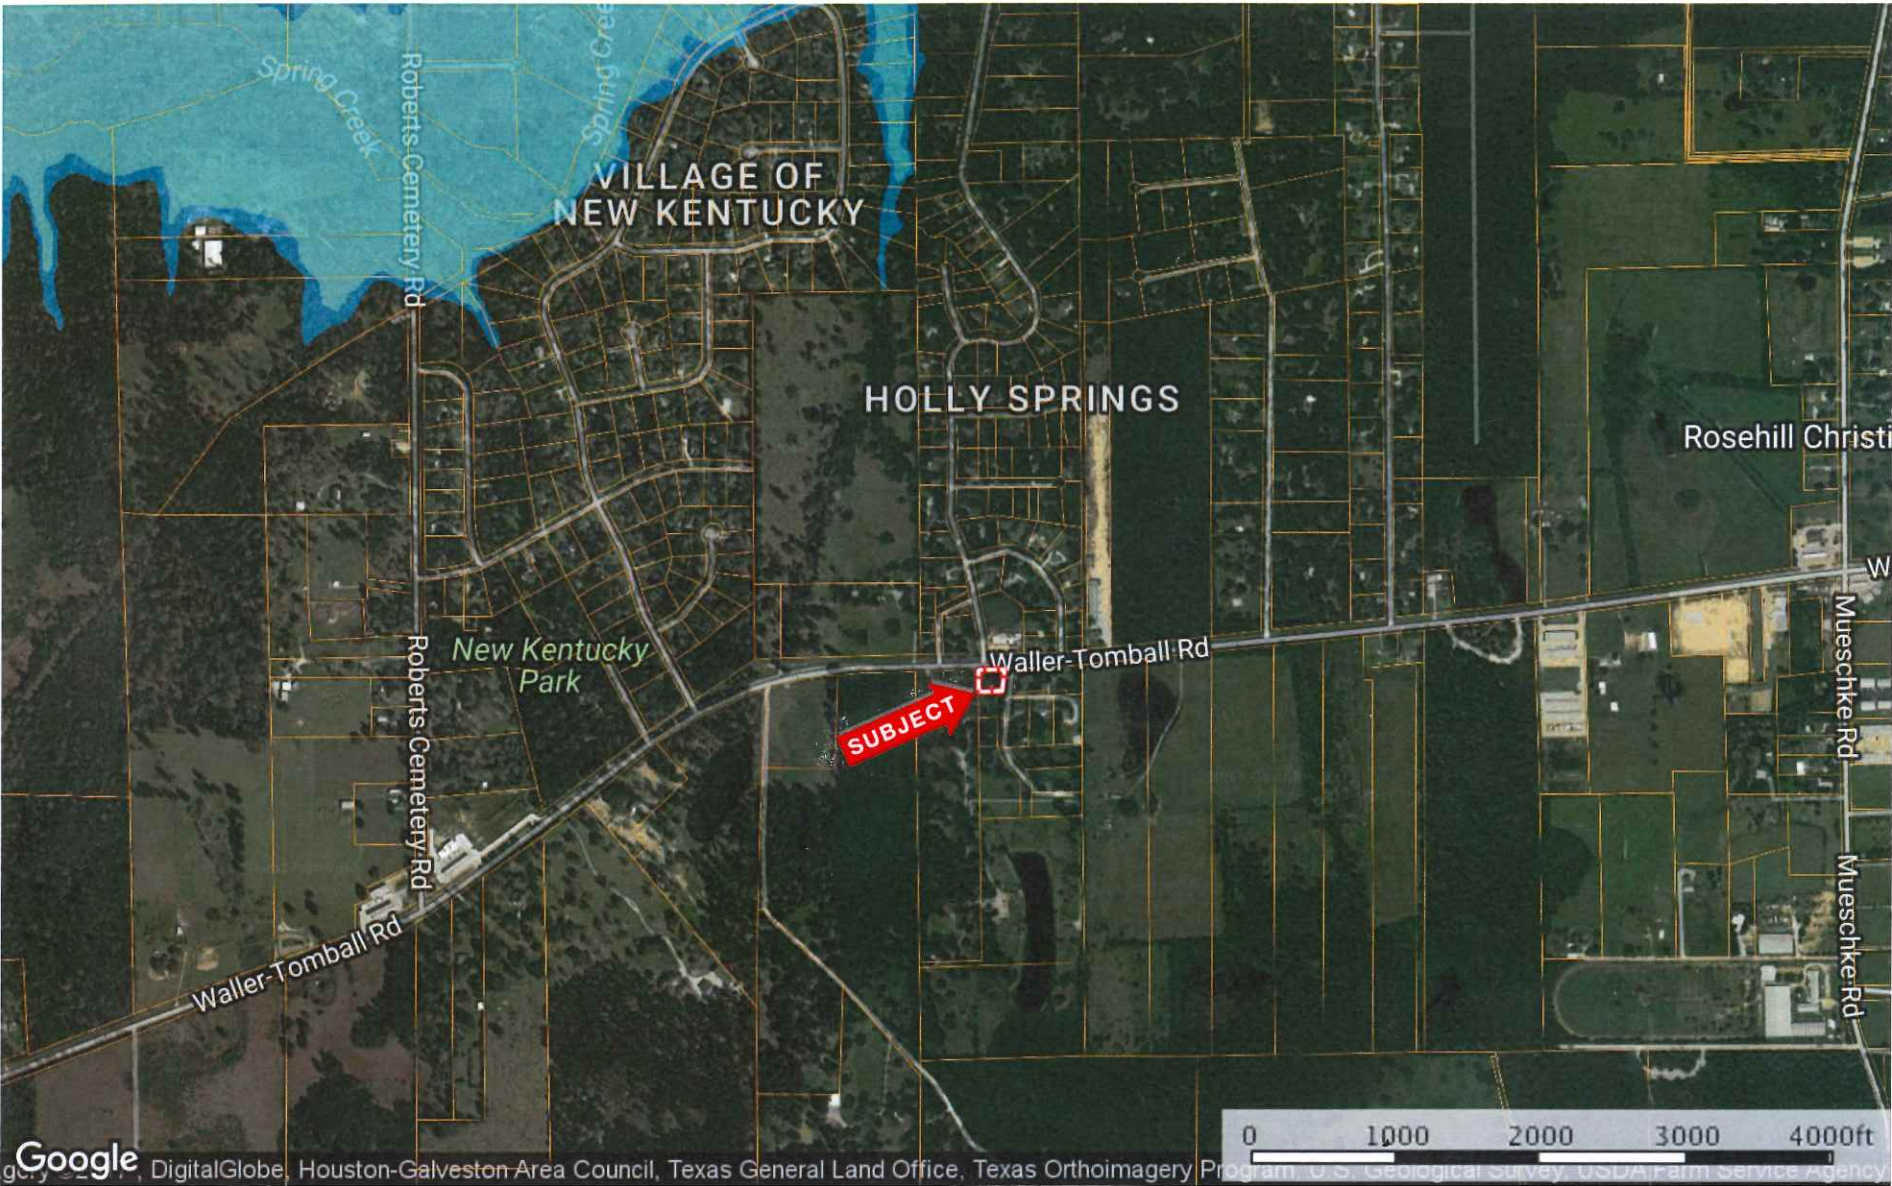

Boundary 100 Year Floodplain 500 Year Floodplain

SURVEYING COMPANY
12345 JONES ROAD
SUITE 270
HOUSTON, TEXAS 77070
(281) 955-2772

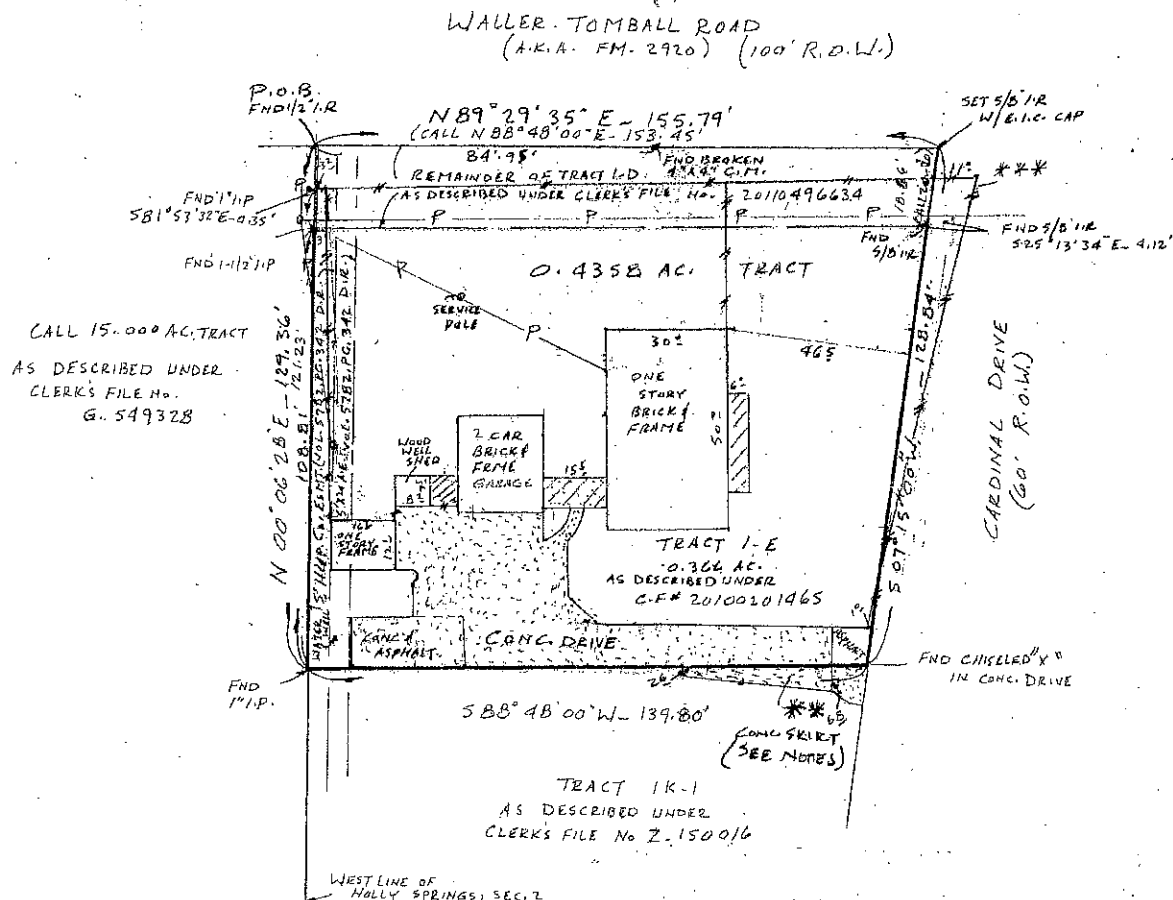

SUBJECT TO:

- 1- RESTRICTIVE COVENANTS RECORDED IN VOL. 4222, PG. 503 & VOL. 4946, PG. 304 D.R.
- 2- NO VISIBLE EVIDENCE OF AN UNLOCATED PIPELINE R.O.W. ESMT. IN FAVOR OF THE SUPERIOR OIL CO. RECORDED IN VOL. 1606, PG. 460 D.R. CROSSING SUBJECT PROPERTY.

**** CONG. SKIRT BELONGS TO TRACT 1K-1 NOT TO TRACT 1-E**

SEE ATTACHED FIELD NOTES

***** FAL OVER PROPERTY LINE.**

Survey is valid only if print has original seal and signature of surveyor present on it. Declaration is made to original purchaser of this survey. It is not transferable to additional institutions or subsequent owners.

100 Year Flood Plain
Zone X In ☐ Out ☐
Community Parcel No. 4802870185L
Effective Date 6/18/2007
Job No. 12-14-01
Scale 1"=301'
Date 1/11/2012

I, Craig A. Lancy, a Registered Professional Land Surveyor in the State of Texas, do hereby certify to STEWART TITLE CO., and PURCHASERS, that based upon information provided by said Title Company under G.F. No. 1120137937, that this survey was this day made under my supervision on the ground of the above described property and the above sketch reflects the findings on the ground of said property at this time and that this Survey conforms to the minimum standards of practice as approved by the Texas Board of Professional Land Surveying. Effective September 1, 1992.

The basis of bearing is S 07° 15' 00" W ALONG THE WEST R.O.W. LINE OF CARDINAL DRIVE PER PRIOR DEED

*** TRACT 1-E & REMAINDER OF TRACT 1-D**

Purchaser JOHN D. & AMANDA M. LINGLE
Address 21935 CARDINAL DRIVE
Block Section 2
Survey SOLOMAN BROWN A. 7
Area 0.4358 AC. TRACT
Subdivision HOLLY SPRINGS *UNRECORDED*
Volume Page Records
County, Texas HARRIS