

2000-1190

UNION COUNTY BOARD OF HEALTH
55 HUGHES STREET, SUITE A BLAIRSVILLE, GA 30512
APPLICATION FOR CONSTRUCTION PERMIT
FOR ON-SITE SEWAGE MANAGEMENT SYSTEM

mailed 04-25-00

Application Date: Mar 27, 2000

Permit Number: S-144-2000-00167

Property Address: 1237 SKY HIGH DRIVE
BLAIRSVILLE, GA 30512

Lot Number: 27

Subdivision: FORTENBERRY CREEK RETREAT

Builder/Company:

Owner's Name: JOHN ESAU

Owner's Address: C/O JIMMY COMBS P O BOX 2596
BLAIRSVILLE, GA 30514

Phone: 745-7380

Fax:

Table with columns: Facility Type, Lot Size, Bedrooms, Percolation Rate, Absorption Field Area, Linear Ft, Square Ft, Trench Width, Trench Depth, Water Supply, Garbage Disposal, Grease Trap, Water Table, Plumbing Level, Type System, Field Layout, Soil Type, Septic Tanks, Dosing Tank.

Directions: FORTENBERRY CREEK RETREAT LOT # 32, 19-129 S, RIGHT ON HUTSON, LEFT ON LOWER OWLTOWN, RIGHT ON OWLTOWN, LEFT ON FORTENBERRY, LEFT INTO FORTENBERRY CK RETREAT, RIGHT AT 1ST RD. LEFT ON SKY HIGH DR.

Disclaimers: INSTALLER OR OWNER MUST CALL 781-3824 BEFORE 9:00 AM OR YOU WILL BE SCHEDULED FOR THE NEXT WORKING DAY.

IF CONTRACTOR ENCOUNTERS WATER, ROCK, OR POOR SOILS SUCH AS GRAYS OR BLUES, STOP CONSTRUCTION AND CALL ENVIRONMENTALIST.

ARE THERE ANY WELLS OR SPRINGS LOCATED ON PROPERTY. YES NO [checked]

THE ENVIRONMENTAL HEALTH DEPARTMENT WILL BE CHECKING FOR THE NUMBER OF BEDROOMS AND THE WIRING FOR GARBAGE DISPOSALS IN NEW HOMES.

NO CONSTRUCTION IS TO BEGIN ON LOT UNTIL PERMIT HAS BEEN ISSUED ; SYSTEM MUST BE INSTALLED AS DRAWN ; CONTRACTOR MUST HAVE PERMIT ON SITE AT TIME OF INSPECTION.

ALL SYSTEMS, NEW AND REPAIRS MUST BE INSPECTED PRIOR TO COVERING.

CONTRACTOR MUST BE A GA. CERTIFIED INSTALLER, AND MUST HAVE PERMIT ON SITE AT TIME OF INSPECTION.

A RE- INSPECTION FEE WILL BE CHARGED IF FOLLOWING OCCURS: SYSTEM IS REJECTED

I HAVE READ AND UNDERSTAND ALL OF THE ABOVE. [checked]

Issuance of a construction permit for an on-site sewage management system and subsequent approval of same by representatives of the Georgia Department of Human Resources or County Board of Health shall not be construed as a guarantee that such systems will function satisfactorily for a given period of time, furthermore, said representatives do not by any action in effecting compliance with these rules, assume any liability for damages which are caused, or which may be caused, by the malfunction of such system.

I hereby apply for a construction permit to install an on-site sewage management system and agree that the system will be installed to conform to the requirements of the rules of the Georgia Department of Human Resources, Chapter 290-5-25. I have read and will comply with the additional requirements printed above. I understand that final inspection is required and will notify the County Health Department upon completion of construction and before applying final cover.

Signature(Owner or Applicant)


Michael P... ONLY VALID FOR CONSTRUCTION IF SIGNED PROPOSED DRAWING IS ATTACHED

UNION COUNTY BOARD OF HEALTH
BLAIRESVILLE, GA 30512
APPLICATION FOR CONSTRUCTION PERMIT
FOR ON-SITE SEWAGE MANAGEMENT SYSTEM


Permit Number: **S-144-2010-00167**
 Property Address: **1237 SKY HIGH DRIVE**
BLAIRSVILLE, GA 30512
 Owner's Name: **JOHN ESAU**

Builder/Company:						Facility Type: RESIDENCE
Septic Installer:						Lot Size: 0.97
Lot Number: 27	Subdivision: FORTENBERRY CREEK RETRE	Water Supply: COMMUNITY		Plumbing Level: BASEMENT		
Latitude:	Longitude:	Perc Rate:		Grease Trap:		
Bedrooms: 2	Type System: <i>chamber infiltration</i>	Field Layout: <i>sewa</i>		Soil Type:		
Garbage Disposal: No	Field Layout: <i>sewa</i>	Septic Tanks: 1000 Gals.		Dosing Tanks: Gals.		
Water Table:	Soil Type:	Trench Width: 39 Inches		Trench Depth: 29 Inches		
Linear Ft: <i>100</i>	Square Ft: <i>600</i>					

Directions:
 FORTENBERRY CREEK RETREAT LOT # 32, 19-129 S, RIGHT ON HUTSON, LEFT ON LOWER OWLTOWN, RIGHT ON OWLTOWN, LEFT ON FORTENBERRY, LEFT INTO FORTENBERRY CK RETREAT, RIGHT AT 1ST RD. LEFT ON SKY

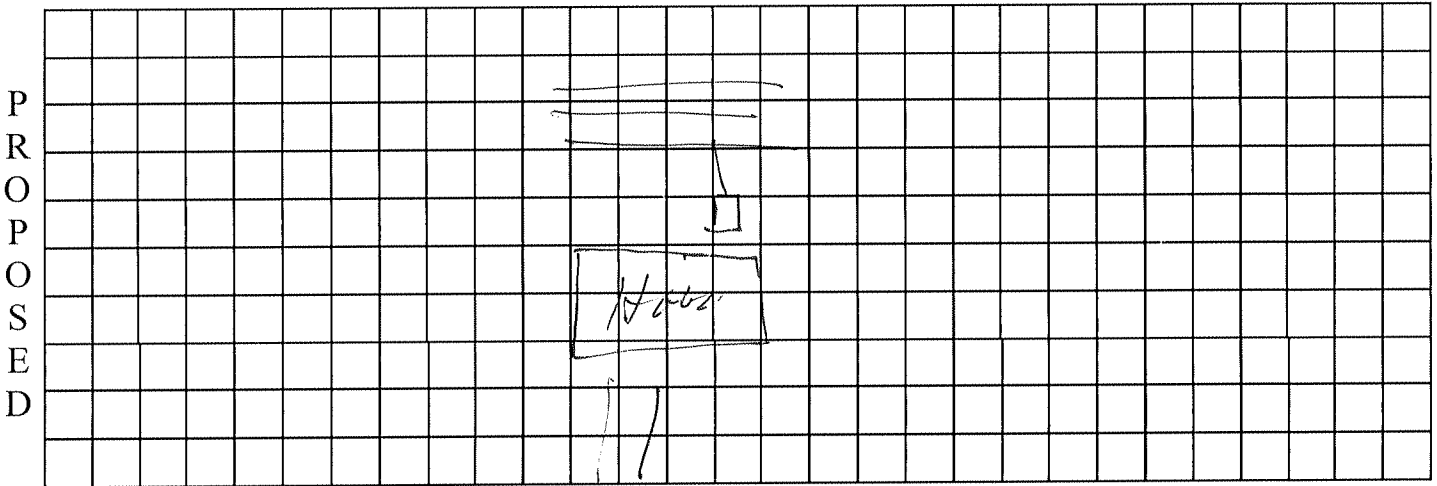

Proposed Site Approved By *Michael Felt* Date *4-3-00*

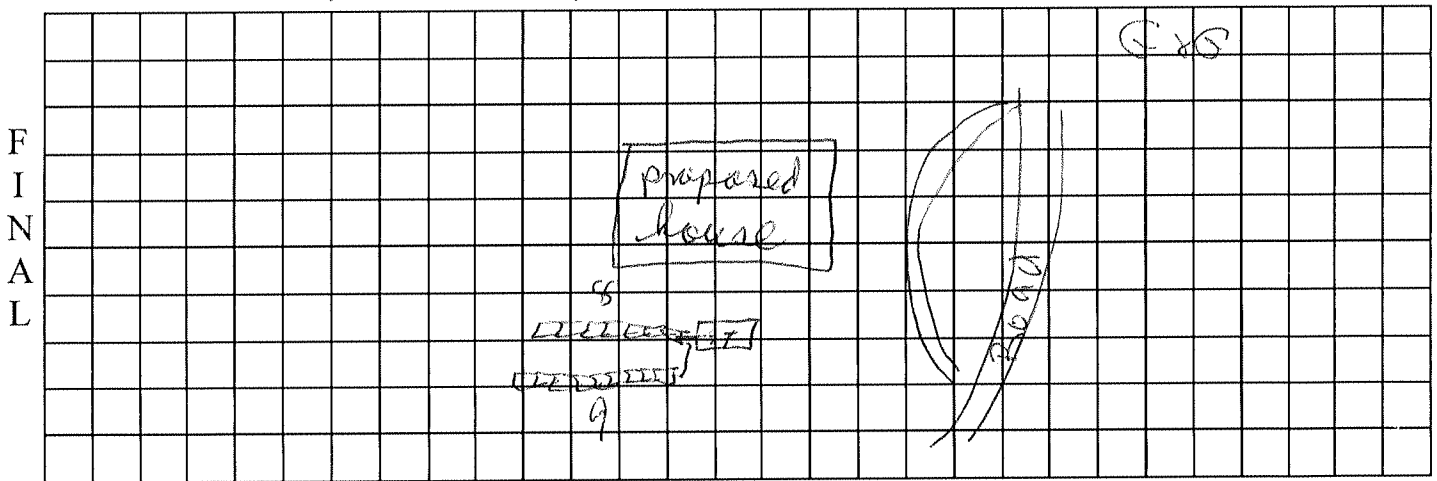

Final Approval By *Gail Ford* Date *4/2/00*
 Comments: