


# 81 N. Willow Creek

## Upper Level

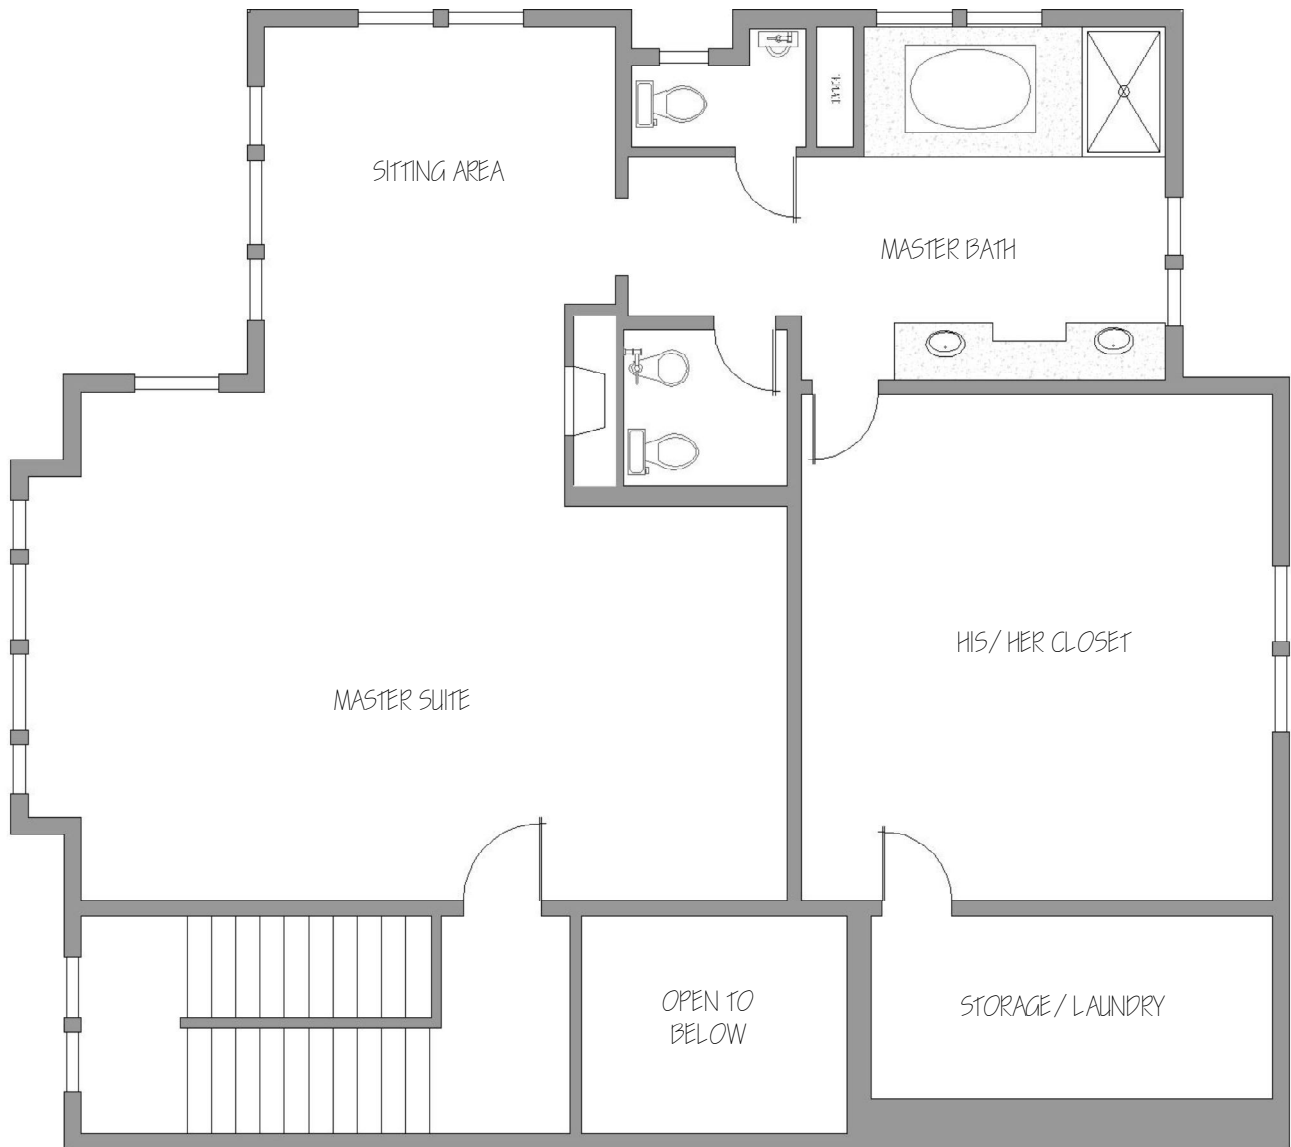


Floor plans by: True Dimensions . [www.AspenTrueDimensions.com](http://www.AspenTrueDimensions.com)

(970) 618-8351

These plans are for visual representation purposes only and should be used as such by any prospective purchaser. Floor plan is not to scale.

# 81 N. Willow Creek

## Main Level

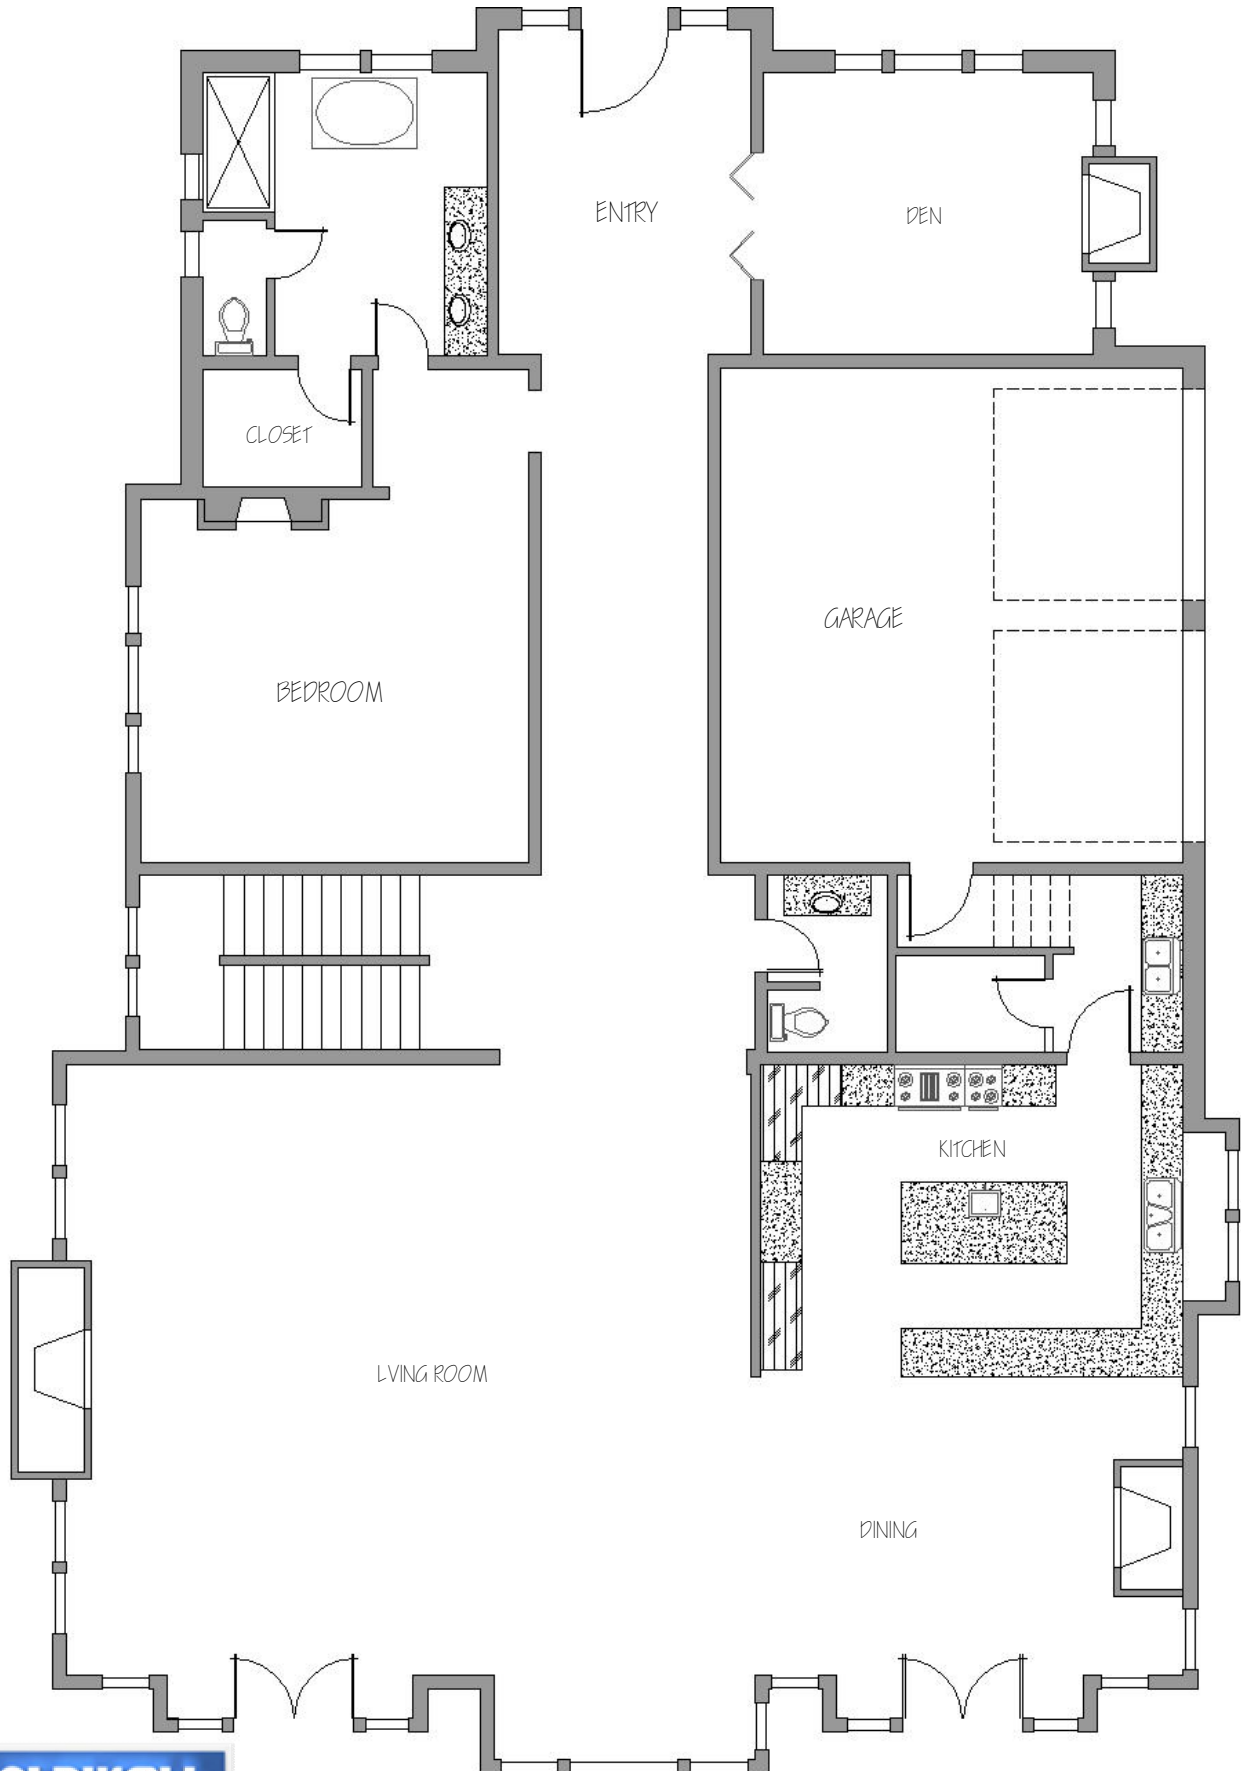


Floor plans by: True Dimensions . [www.AspenTrueDimensions.com](http://www.AspenTrueDimensions.com)

(970) 618-8351

These plans are for visual representation purposes only and should be used as such by any prospective purchaser. Floor plan is not to scale.

# 81 N. Willow Creek

## Lower Level

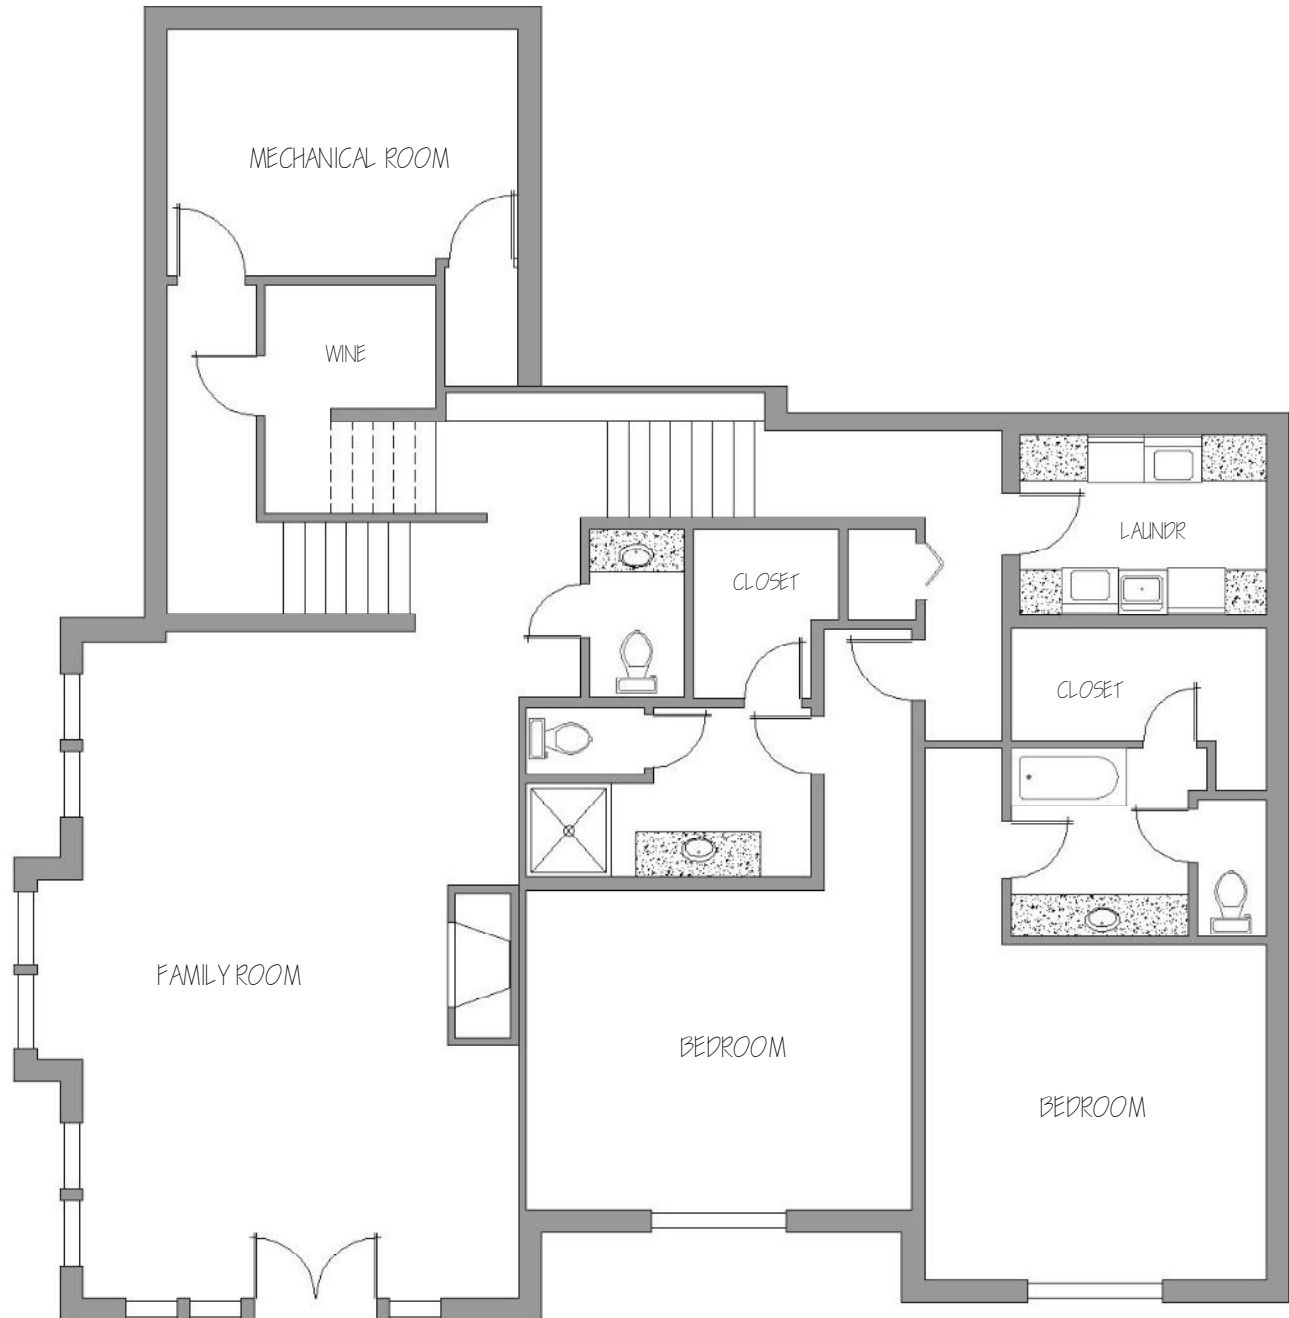

Floor plans by: True Dimensions . [www.AspenTrueDimensions.com](http://www.AspenTrueDimensions.com)

(970) 618-8351

These plans are for visual representation purposes only and should be used as such by any prospective purchaser. Floor plan is not to scale.