


DWG No.	DRAWN BY:	DATE:	SCALE:	FB:	REF:	CLIENT:
11-231-C	MDH	06/06/11	AS SHOWN	1685/16	GPS	SHINE TEAM

MITCHELL & ASSOCIATES, INC.
ENGINEERING & SURVEYING
102 N. COLLEGE
KILLEEN, TEXAS 76541
PHONE: (254) 634-5541
FAX: (254) 634-2141
TEXAS BOARD OF PROFESSIONAL ENGINEERS FIRM REGISTRATION NO. 3241
T. B. P. L. S. FIRM REGISTRATION NO. 100204-00

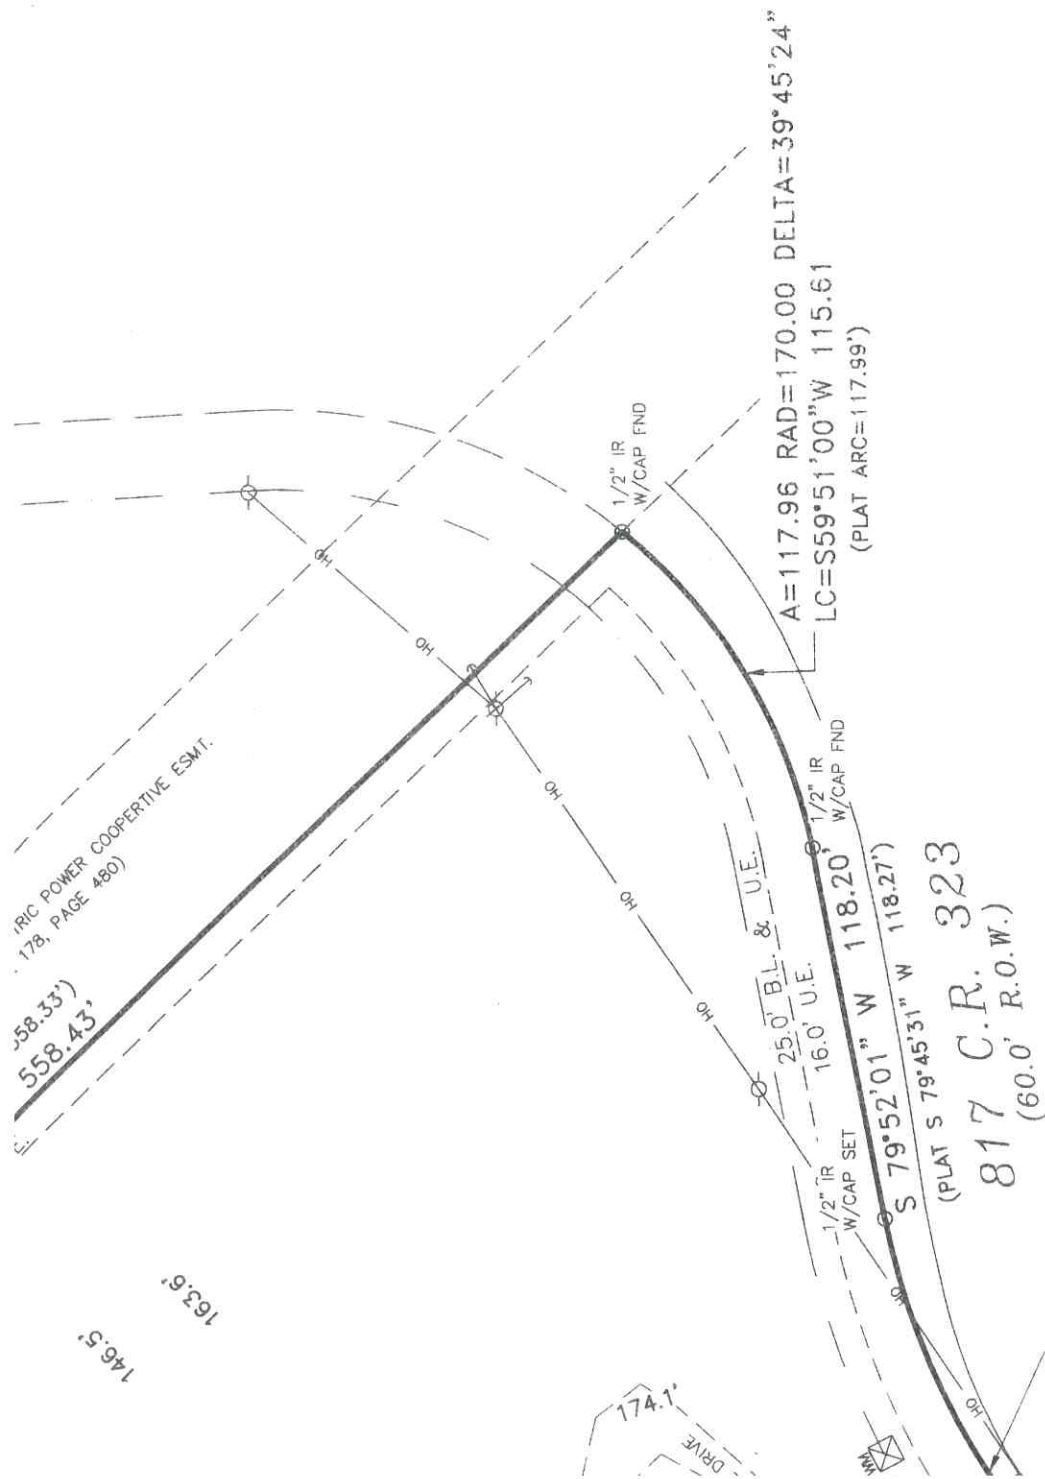

NOTES:

1. ALL BEARINGS ARE BASED UPON THE TEXAS STATE PLANE COORDINATE SYSTEM, NAD 83 (CORS 96), TEXAS CENTRAL ZONE AS PER LEICA TEXAS SMARTNET GPS OBSERVATIONS
2. SURVEY PREPARED WITHOUT THE BENEFIT OF TITLE COMMITMENT, NO FURTHER SEARCH FOR EASEMENTS OR RESTRICTIONS HAS BEEN MADE BY THIS COMPANY. EASEMENTS THAT ARE AWARE OF BY THIS COMPANY HAVE BEEN SHOWN.

EET TITLE:


BOUNDARY & IMPROVEMENT SURVEY

LOT 10, 107 RANCH ADDITION,
CORYELL COUNTY, TEXAS.
RECORDED IN CABINET B, SLIDE 748-749,
PLAT RECORDS OF CORYELL COUNTY, TEXAS.

REVISIONS		
No.	DATE	REMARKS
BY		



-HOUSE DETAIL-
SCALE: 1"=20'

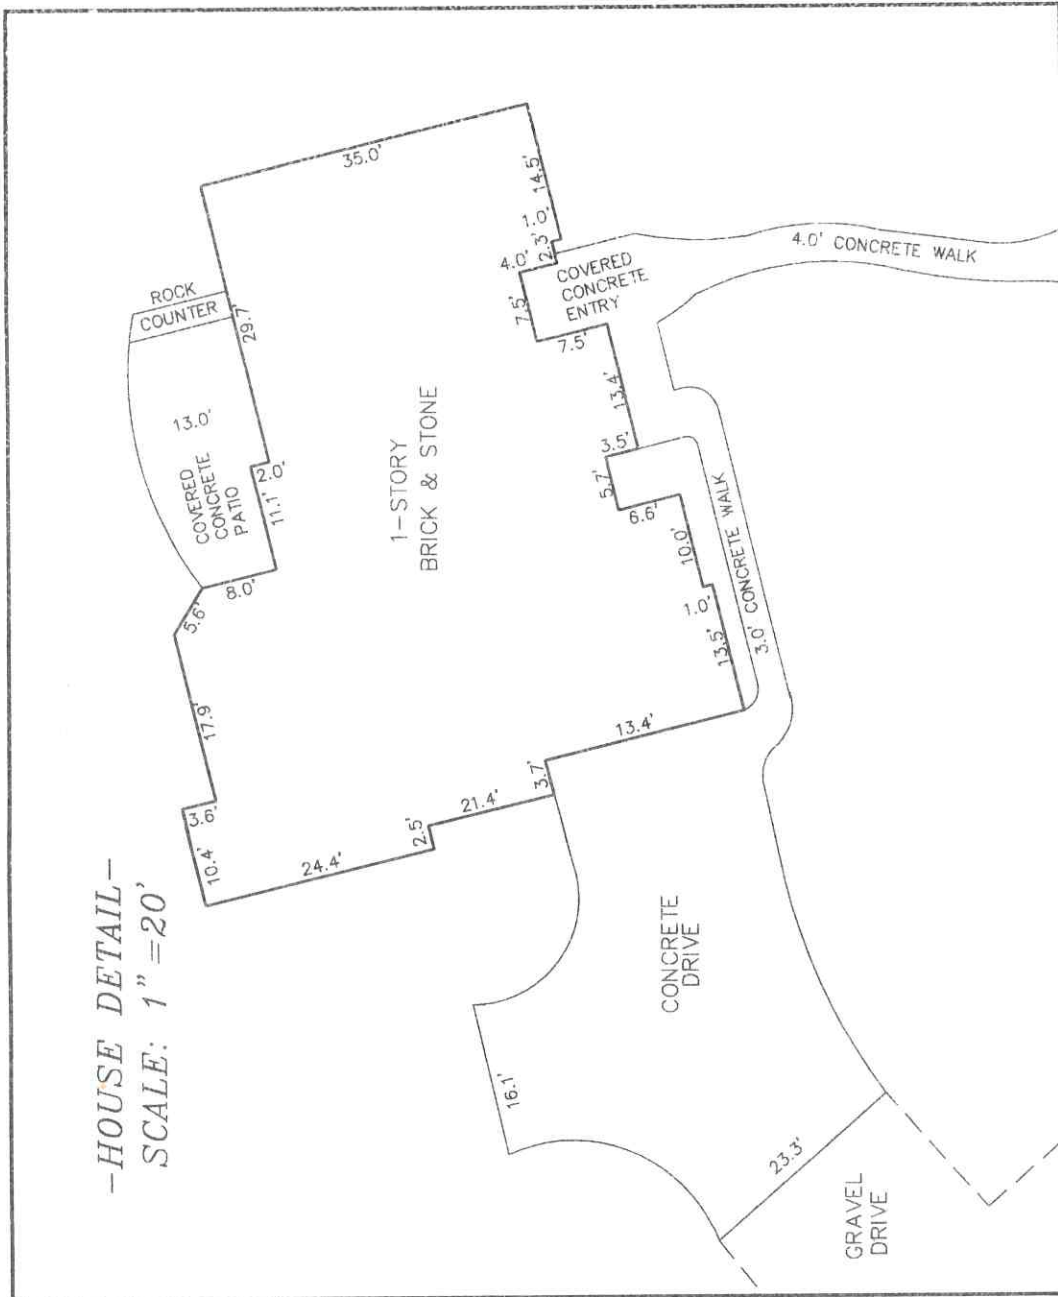

WIRE
(PLAT N 18°18'49" E 385.46')
N 18°18'49" E 385.46'
16.0' U.E.

12" OAK
FND

LOT 9

10.0' U.E.
N 83°01'03" W 600.78'
(PLAT N 83°01'03" W 600.78')

WIRE FENCE

STATE OF TEXAS
COUNTY OF BELL

KNOW ALL MEN BY THESE PRESENTS, That I, Rex D. Haas, Registered Professional Land Surveyor, do hereby certify that I did cause to be surveyed on the ground the above described tract of land and to the best of my knowledge and belief, the said description is true and correct. Survey completed on the ground on June 3, 2011.

IN WITNESS THEREOF, My hand and seal this the 7th day of June, 2011.



[Signature]
Rex D. Haas
Registered Professional
Land Surveyor, No. 4378



GRAPHIC SCALE



(IN FEET)
1 inch = 60 ft.

60.0' BRAZOS ELECTRIC POWER COOPERATIVE ESMT. BY AGREEMENT
(RECORD DOCUMENT UNDETERMINED WIDTH)

LOT 11

(PLAT S 86°12'10" E 408.28')
S 86°12'47" E 408.32'

10.0' U.E.

1/2" IR
W/CAP FND

(PLAT N 15°53'56" E 170.66')
N 15°52'43" E 170.78'

16" CEDAR
FND

ROBERT DAVIDSON
CALLED 460 ACRES
(VOL. 290, PAGE 762)

1/2" I
W/CAP