


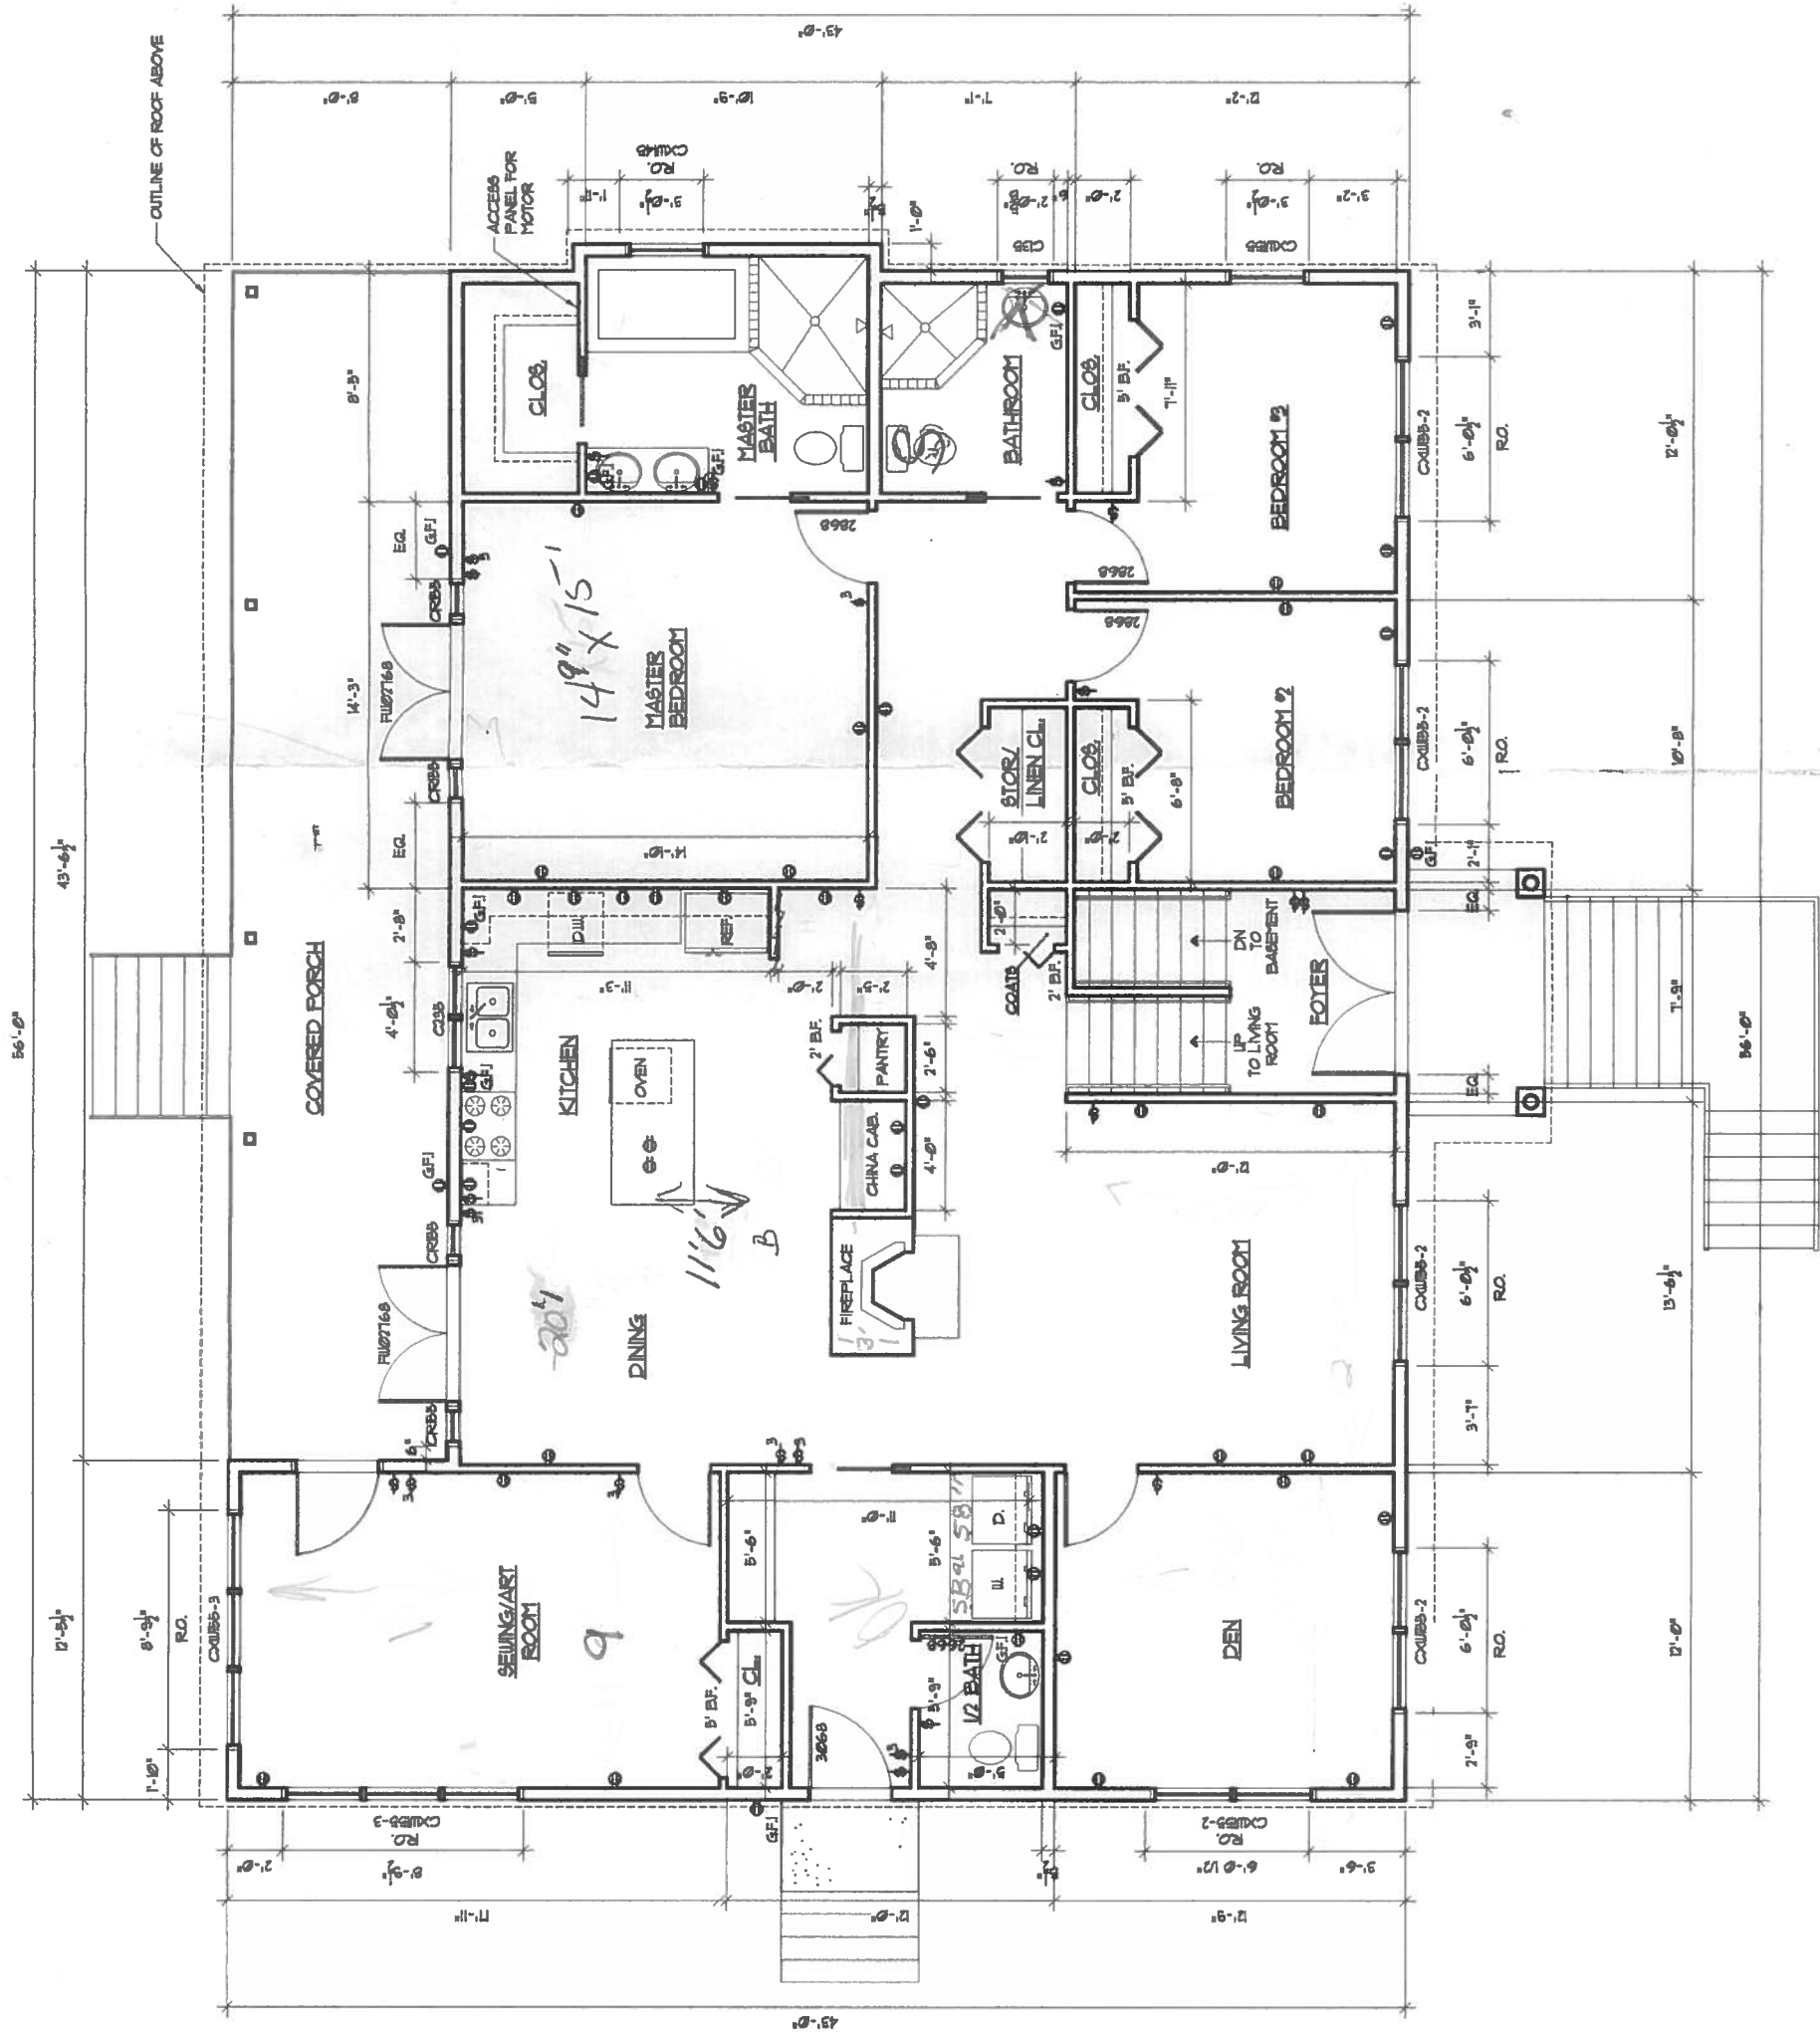

- LEGEND & NOTES:**
- 1. ALL WALL DIMENSIONS ARE TO FACE OF STUD UNLESS NOTED OTHERWISE (UNO.)
 - 2. EXTERIOR WALLS ARE 2 X 6 @ 16" O.C.
 - 3. INTERIOR WALLS ARE 2 X 4 @ 16" O.C. UNO.
 - 4. SWITCH LOCATIONS
 - 5. DUPLEX LOCATIONS - HT. TO VARY

pipe stack
18'