


PROPOSED SUBSURFACE SEWAGE DISPOSAL SYSTEM

Owner Herb Bluhm Installer Melvin Nelson

T. _____ N, R. _____ W, Sec. _____, A.N. _____

UPON COMPLETION OF CONSTRUCTION, NOTIFY YAMHILL COUNTY SANITATION DEPARTMENT

A certificate of satisfactory completion must be issued prior to use of the system (ORS 454.665).

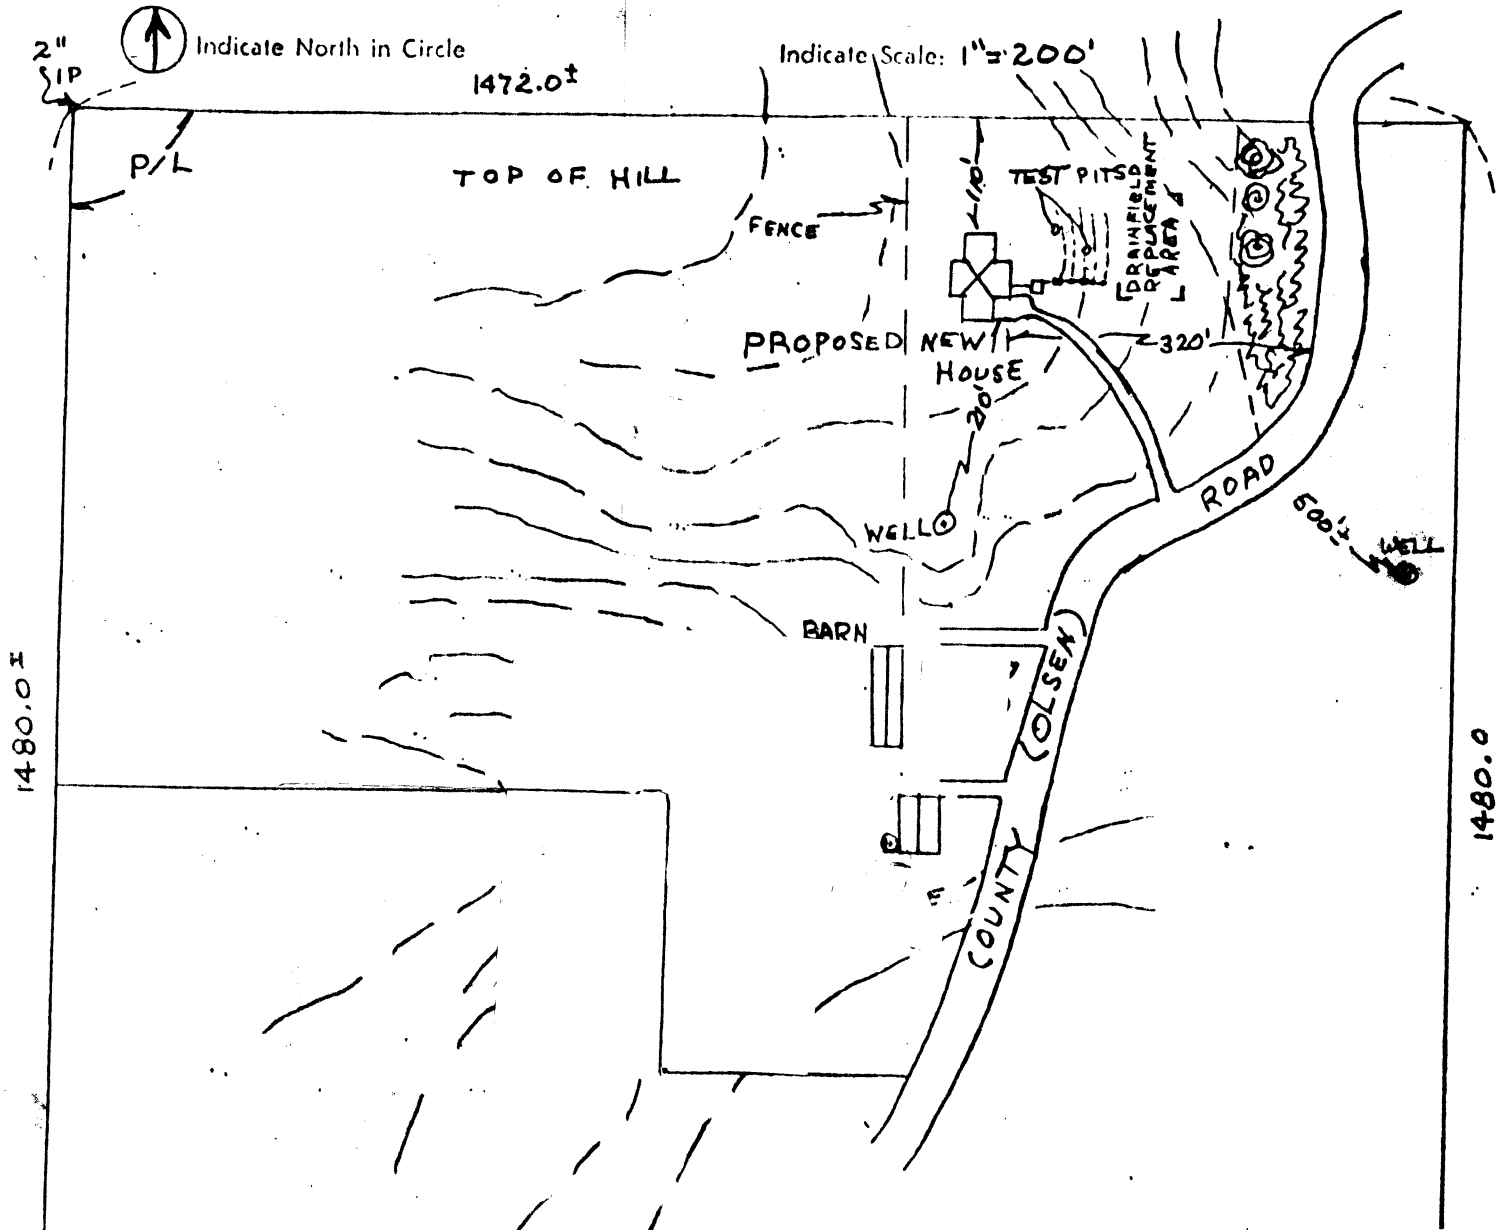

Date _____ Applicant's Signature _____

OFFICE USE ONLY

Application is: Approved ☒ Disapproved ☐

Bedrooms 3 Septic Tank 1000 gal. Distribution Type DROP

Drainlines 5-100' Total Lineal Ft. _____ Trench Width 24

Min. Trench Depth 30"±1"; Max. Trench Depth _____; Spacing Between Lines 10'

REMARKS: _____

Date 4 MAY 78 Sanitation [Signature] Permit No. 137-78