

Charles Murphy - READY

UNION COUNTY BOARD OF HEALTH  
55 HUGHES STREET, SUITE A BLAIRSVILLE, GA 30512  
APPLICATION FOR CONSTRUCTION PERMIT  
FOR ON-SITE SEWAGE MANAGEMENT SYSTEM

mailed 09-18-01

Application Date: Nov 15, 2000

Permit Number: S-144-2000-00538  
Property Address: GREEN ACRES ROAD  
BLAIRSVILLE, GA 30512  
Lot Number: 2 - B  
Subdivision: GREEN ACRES

Builder/Company:  
Owner's Name: JANET BELL  
Owner's Address: P O BOX 817  
BLAIRSVILLE, GA 30512  
Phone: 745-1006  
Fax:

Facility Type: RESIDENCE	Water Supply: PUBLIC	Plumbing Level: BASEMENT
Lot Size: 1.50	Garbage Disposal: No	Type System:
Bedrooms: 3	Grease Trap: Gals.	Field Layout:
Percolation Rate: 50	Water Table:	Soil Type: <i>Course - Course V.M.</i>
Absorption Field Area:		
Linear Ft:      Square Ft:	Trench Width:      Trench Depth:	Septic Tanks:      Dosing Tank:
	Inches                      Inches	Gals.                      Gals.

Directions:  
GREEN ACRES LOT 2-B, 19-129 N. LEFT ON PAT COLWELL, 2 1/2 MILES, TURN RIGHT ON GREEN ACRES ROAD, LOT TO THE LEFT OF ROUND CABIN.

Disclaimers:  
INSTALLER OR OWNER MUST CALL 781-3824 BEFORE 9:00 AM OR YOU WILL BE SCHEDULED FOR THE NEXT WORKING DAY.

IF CONTRACTOR ENCOUNTERS WATER, ROCK, OR POOR SOILS SUCH AS GRAYS OR BLUES, STOP CONSRUCTION AND CALL ENVIRONMENTALIST.

ARE THERE ANY WELLS OR SPRINGS LOCATED ON PROPERTY. YES \_\_\_\_\_ NO ✓  
YOU MUST RETAIN 100' BUFFER FROM WELLS OR SPRINGS TO THE DRAINFIELD.

THE ENVIRONMENTAL HEALTH DEPARTMENT WILL BE CHECKING FOR THE NUMBER OF BEDROOMS AND THE WIRING FOR GARBAGE DISPOSALS IN NEW HOMES.

NO CONSTRUCTION IS TO BEGIN ON LOT UNTIL PERMIT HAS BEEN ISSUED ; SYSTEM MUST BE INSTALLED AS DRAWN ; CONTRACTOR MUST HAVE PERMIT ON SITE AT TIME OF INSPECTION.

ALL SYSTEMS, NEW AND REPAIRS MUST BE INSPECTED PRIOR TO COVERING.

CONTRACTOR MUST BE A GA. CERTIFIED INSTALLER, AND MUST HAVE PERMIT ON SITE AT TIME OF INSPECTION.

A RE- INSPECTION FEE WILL BE CHARGED IF FOLLOWING OCCURS: SYSTEM IS REJECTED

I HAVE READ AND UNDERSTAND ALL OF THE ABOVE JB

Issuance of a construction permit for an on-site sewage management system and subsequent approval of same by representatives of the Georgia Department of Human Resources or County Board of Health shall not be construed as a guarantee that such systems will function satisfactorily for a given period of time, furthermore, said representatives do not by any action in effecting compliance with these rules, assume any liability for damages which are caused, or which may be caused, by the malfunction of such system.

I hereby apply for a construction permit to install an on-site sewage management system and agree that the system will be installed to conform to the requirements of the rules of the Georgia Department of Human Resources, Chapter 290-5-25. I have read and will comply with the additional requirements printed above. I understand that final inspection is required and will notify the County Health Department upon completion of construction and before applying final cover.

Janet L. Bell  
Signature(Owner or Applicant)

ONLY VALID FOR CONSTRUCTION IF SIGNED  
PROPOSED DRAWING IS ATTACHED

UNION COUNTY BOARD OF HEALTH  
BLAIRSVILLE, GA 30512  
APPLICATION FOR CONSTRUCTION PERMIT  
FOR ON-SITE SEWAGE MANAGEMENT SYSTEM


Permit Number: S-144-2000-00538  
Property Address: GREEN ACRES ROAD  
BLAIRSVILLE, GA 30512  
Owner's Name: JANET BELL

Builder/Company:		Facility Type:	RESIDENCE
Septic Installer:		Lot Size:	1.50
Lot Number: 2	Subdivision: GREEN ACRES	Water Supply:	PUBLIC
Latitude:	Longitude:	Plumbing Level:	BASEMENT
Bedrooms: 3	Type System: CHAMBERS	Perc Rate:	50
Garbage Disposal: No	Field Layout: SERIAL DISTRIBUTION	Grease Trap:	Gals.
Water Table: 60	Soil Type:		
Linear Ft: 330	Square Ft: 930	Trench Width: 36 Inches	Trench Depth: 36 Inches
		Septic Tanks: 1000 Gals.	Dosing Tanks: Gals.

Directions:

27 joints of chamber  
Soils Attached!

GREEN ACRES LOT 2-B, 19-129 N. LEFT ON PAT COLWELL, 2 1/2 MILES, TURN RIGHT ON GREEN ACRES ROAD, LOT TO THE LEFT OF ROUND CABIN.

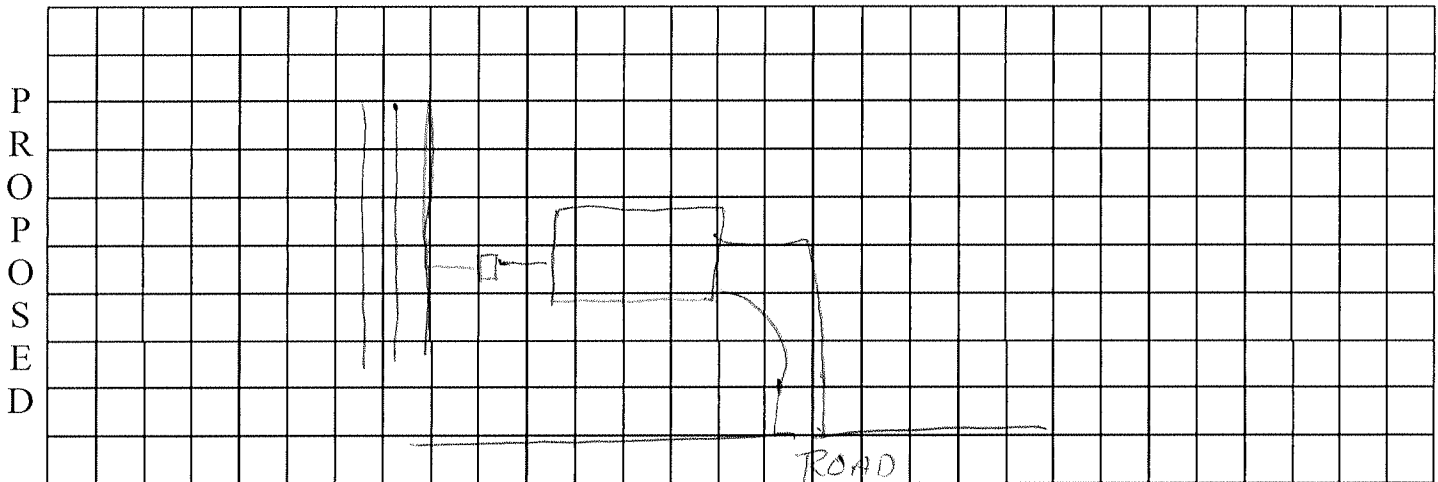


Proposed Site Approved By

*S-X Tralier*

Date

11-20-2000

F  
I  
N  
A  
L

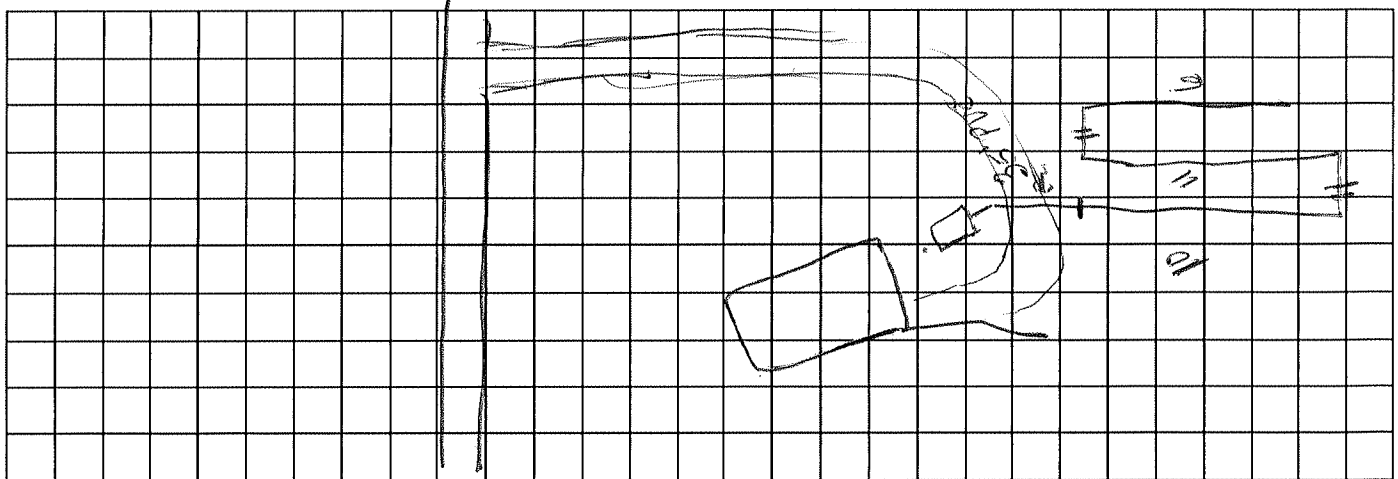

Final Approval By

*S-X Tralier*

Date

9-13-2001

Comments: