

UNION COUNTY BOARD OF HEALTH
55 HUGHES STREET, SUITE A BLAIRSVILLE, GA 30512
APPLICATION FOR CONSTRUCTION PERMIT AND INSPECTION
FORM FOR ON-SITE SEWAGE MANAGEMENT SYSTEM

BRH
R. RICH H. 30
2:00

Application Date: Dec 14, 2004

MAILED 1-24-05

Permit Number: S-144-2004-00692

Property Address: PATRICK'S DRIVE
BLAIRSVILLE, GA 30512

Lot Number: 16

Subdivision: COLWELL COVE

Builder/Company:

Owner's Name: BILL HOLT

Owner's Address: C/O RICKY RICH P O BOX 1954
BLAIRSVILLE, GA 30514

Phone: 781-7202

Fax:

Facility Type: RESIDENCE

Lot Size: 1.49

Bedrooms: 3

Percolation Rate:

Absorption Field Area:

Linear Ft:

Square Ft:

Trench Width:
Inches

Trench Depth:
Inches

Water Supply: PUBLIC

Garbage Disposal: No

Grease Trap: Gals.

Water Table:

Plumbing Level: BASEMENT

Type System: CHAMBERS

Field Layout:

Soil Type:

Septic Tanks:
Gals.

Dosing Tank:
Gals.

Directions:

COLWELL COVE, LOT #16, 129 N, 3 MILES, LEFT ON HOLLY DR, RIGHT ON PATRICK DRIVE, LOT ON RIGHT.

Disclaimers:

INSTALLER OR OWNER MUST CALL 781-3824 BEFORE 9:00 AM OR YOU WILL BE SCHEDULED FOR THE NEXT WORKING DAY.

IF CONTRACTOR ENCOUNTERS WATER, ROCK, OR POOR SOILS SUCH AS GRAYS OR BLUES, STOP CONSRUCTION AND CALL ENVIRONMENTALIST.

ARE THERE WELLS OR SPRINGS LOCATED ON PROPERTY OR WITHIN 100' OF PROPERTY LINES? YES _____ NO NO
YOU MUST RETAIN 100' BUFFER FROM WELLS OR SPRINGS TO THE DRAINFIELD.

THE ENVIRONMENTAL HEALTH DEPARTMENT WILL BE CHECKING FOR THE NUMBER OF BEDROOMS AND THE WIRING FOR GARBAGE DISPOSALS IN NEW HOMES.

NO CONSTRUCTION OR GRADING OF ANY KIND IS TO BEGIN ON LOT UNTIL ALL PERMITS HAS BEEN ISSUED ; SYSTEM MUST BE INSTALLED AS DRAWN ; CONTRACTOR MUST HAVE PERMIT ON SITE AT TIME OF INSPECTION.

ALL SYSTEMS, NEW AND REPAIRS MUST BE INSPECTED PRIOR TO COVERING.

CONTRACTOR MUST BE A GA. CERTIFIED INSTALLER, AND MUST HAVE PERMIT ON SITE AT TIME OF INSPECTION.

PERMIT EXPIRES ONE YEAR AFTER ENVIRONMENTALIST ISSUE DATE.

I HAVE READ AND UNDERSTAND ALL OF THE ABOVE. RR

Issuance of a construction permit for an on-site sewage management system and subsequent approval of same by representatives of the Georgia Department of Human Resources or County Board of Health shall not be construed as a guarantee that such systems will function satisfactorily for a given period of time, furthermore, said representatives do not by any action in effecting compliance with these rules, assume any liability for damages which are caused, or which may be caused, by the malfunction of such system.

I hereby apply for a construction permit to install an on-site sewage management system and agree that the system will be installed to conform to the requirements of the rules of the Georgia Department of Human Resources, Chapter 290-5-25. I have read and will comply with the additional requirements printed above. I understand that final inspection is required and will notify the County Health Department upon completion of construction and before applying final cover.

Signature(Owner or Applicant)

Pat Cook EHS-JTC
ONLY VALID FOR CONSTRUCTION IF SIGNED
PROPOSED DRAWING IS ATTACHED

UNION COUNTY BOARD OF HEALTH

BLAIRSVILLE, GA 30512

APPLICATION FOR CONSTRUCTION PERMIT AND INSPECTION

FORM FOR ON-SITE SEWAGE MANAGEMENT SYSTEM

Permit Number: **S-144-2004-00692**

Property Address **PATRICK'S DRIVE**

BLAIRSVILLE, GA 30512

Owner's Name: **BILL HOLT**

Builder/Company:

Septic Installer:

Lot Number: **16**

Subdivision: **COLWELL COVE**

Latitude:

Longitude:

Bedrooms: **3**

Type System: **CHAMBERS**

Garbage Disposal: **No**

Field Layout:

Water Table:

Soil Type: **Evard**

Linear Ft:

Square Ft:

Trench Width:

Trench Depth:

Septic Tanks:

Dosing Tanks:

24 units

36" Inches


30-36" Inches

1000 Gals

Gals.

Directions:

COLWELL COVE, LOT #16, 129 N, 3 MILES, LEFT ON HOLLY DR, RIGHT ON PATRICK DRIVE, LOT ON RIGHT.

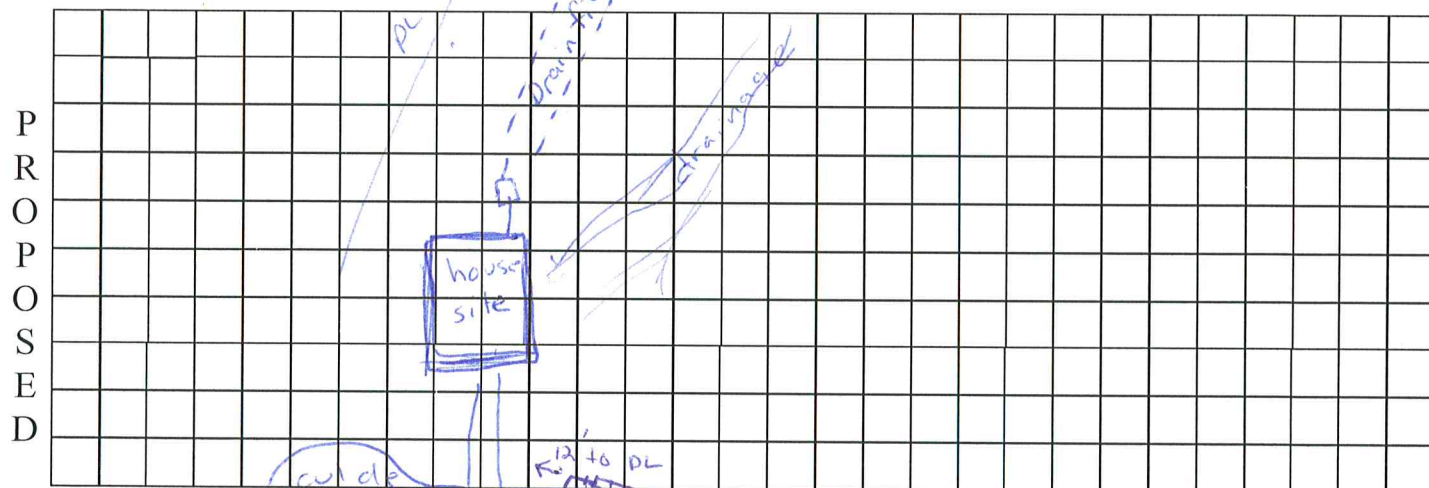


Proposed Site Approved By

Pat Cook

Date

12-17-04

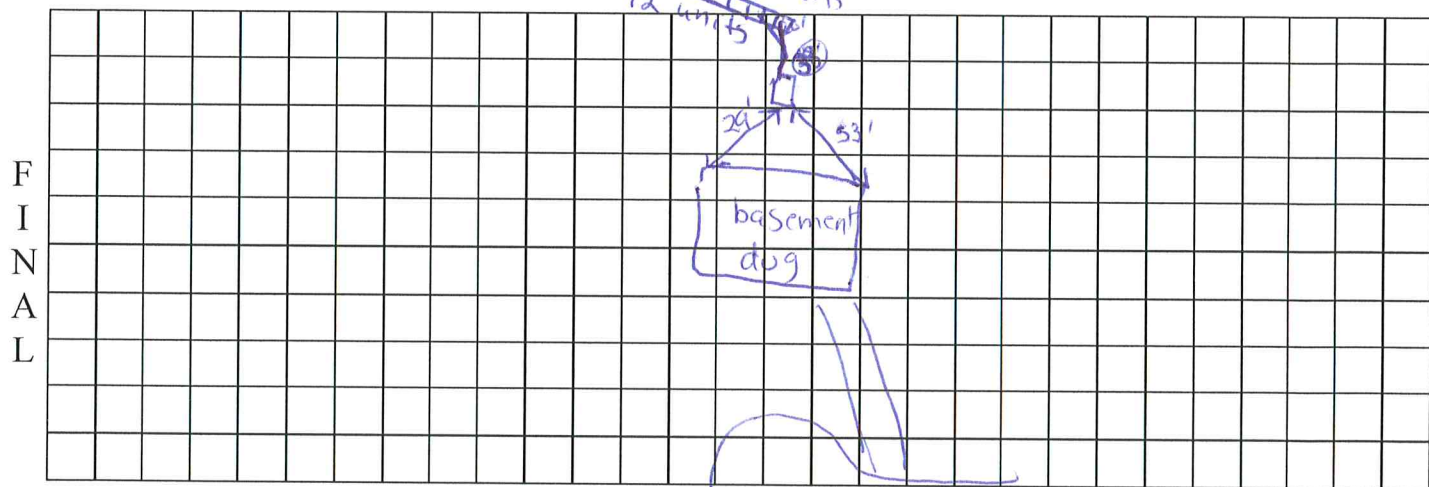

Final Approval By

Pat Cook

Date

1-21-05

Comments:

Tank - BCP

Filter - Zabel

Installed - 24 units infiltrator