


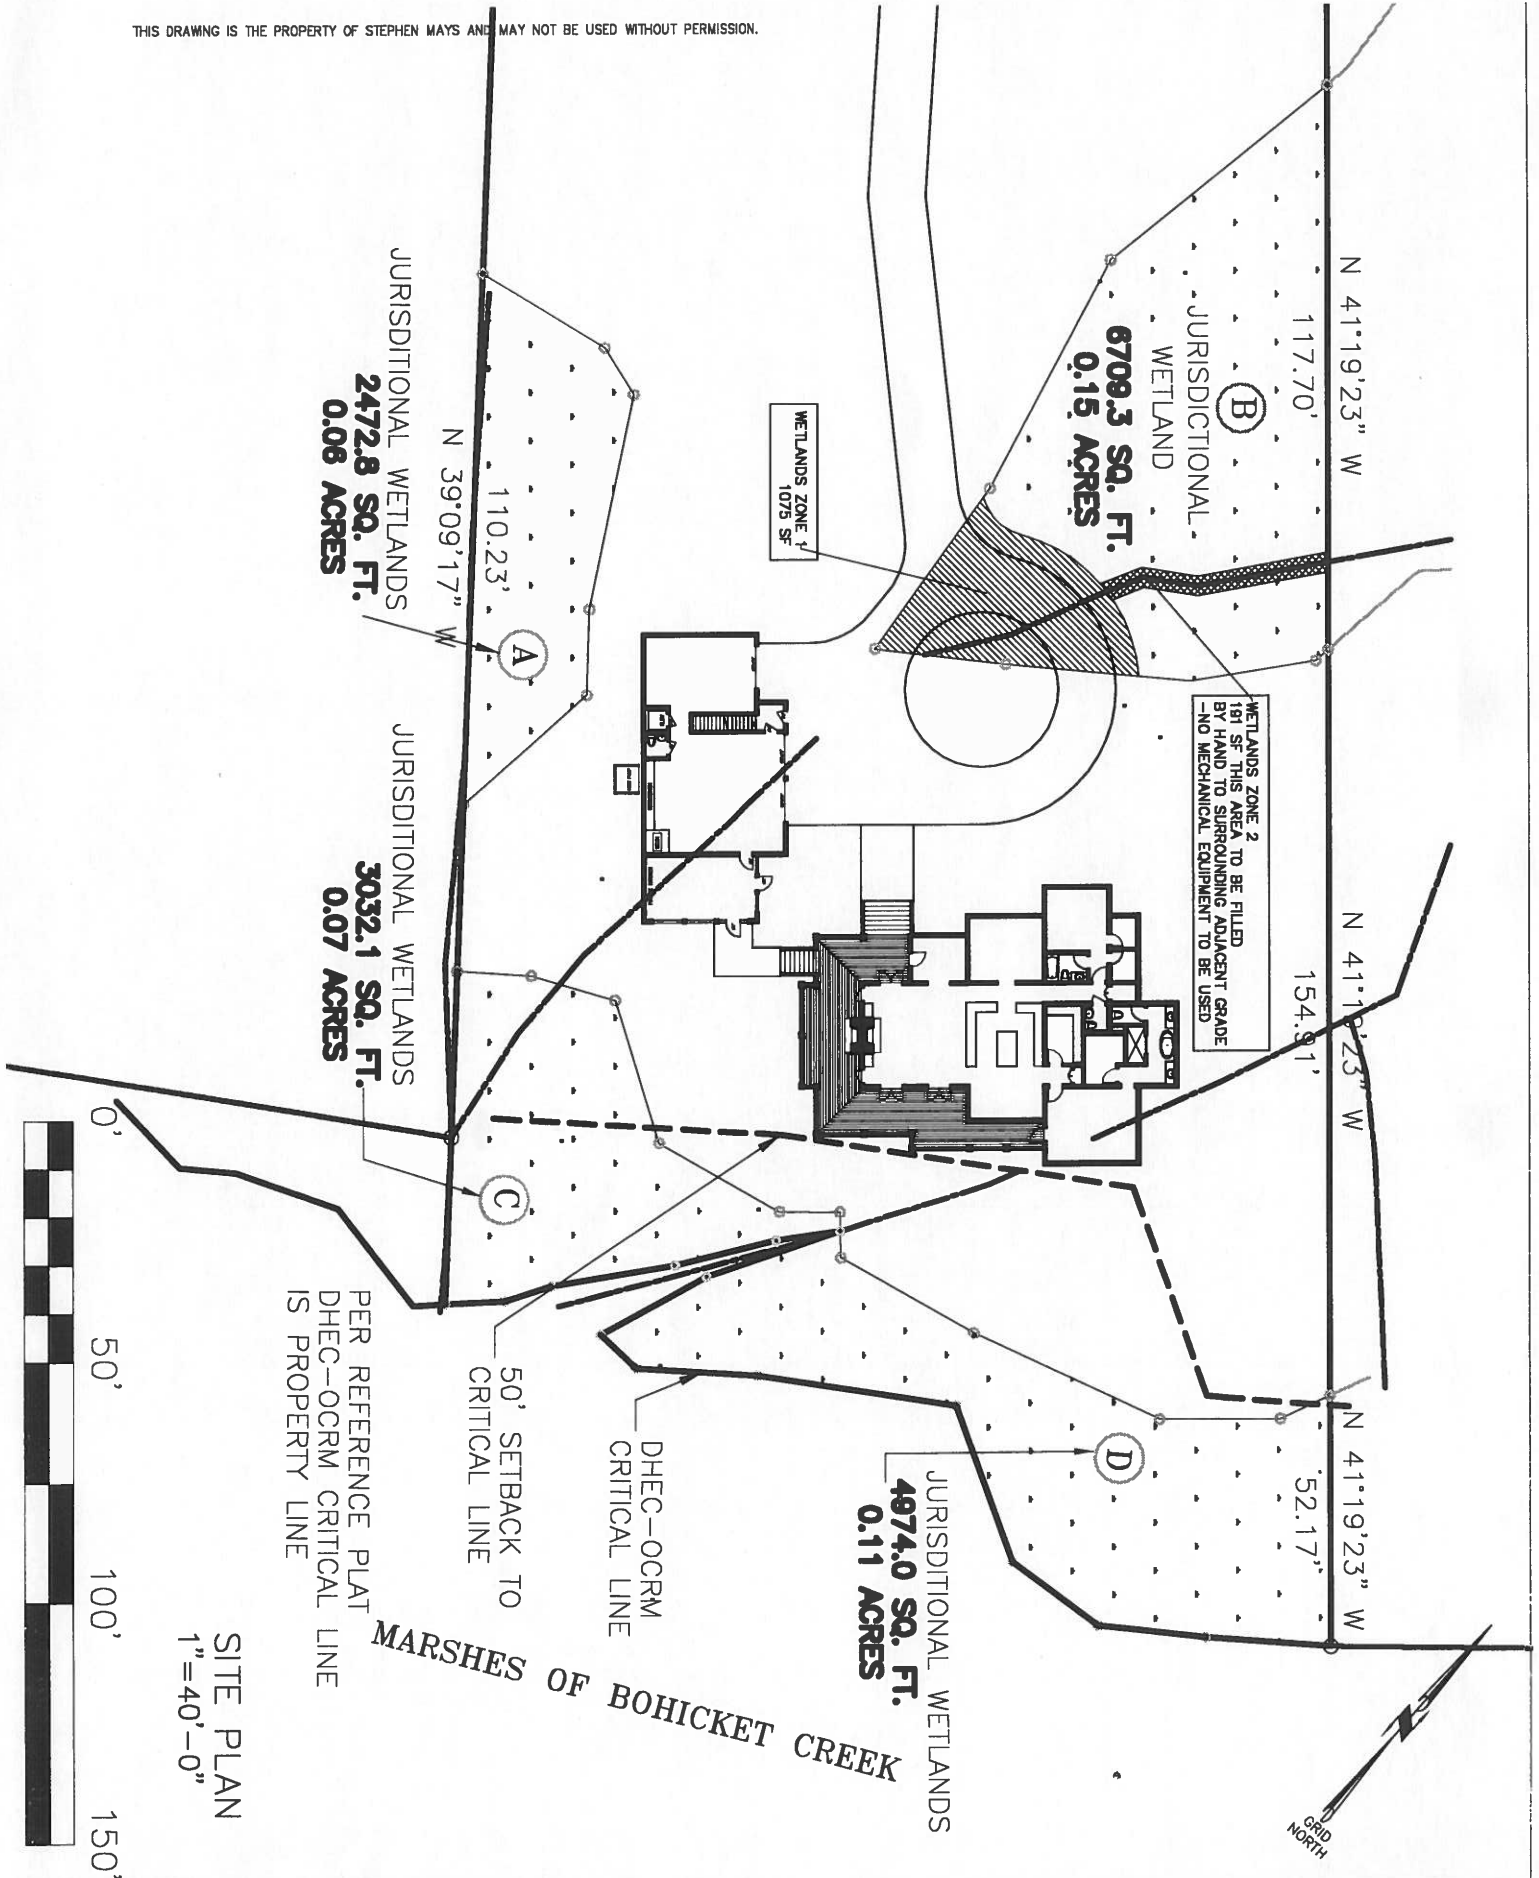

SITE PLAN
1"=40'-0"

ALDRICH RESIDENCE
WADMALAW ISLAND CHARLESTON COUNTY SC
USACE SAC-2014-00292-1W

STEPHEN MAYS

ARCHITECTURE

1251 MERTON ROAD CHARLESTON S.C. 29407
(843) 852-3348