




2. TOTAL LIVEABLE AREA DOES NOT INCLUDE PORCH OR DECK SQUARE FOOTAGES.

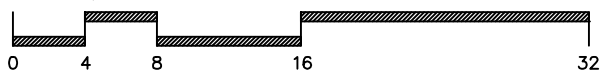

+ DIMENSIONS +
F L O O R P L A N S
 Austin, Texas
dimensionsfloorplans.com
 Phone: (512) 342-0114

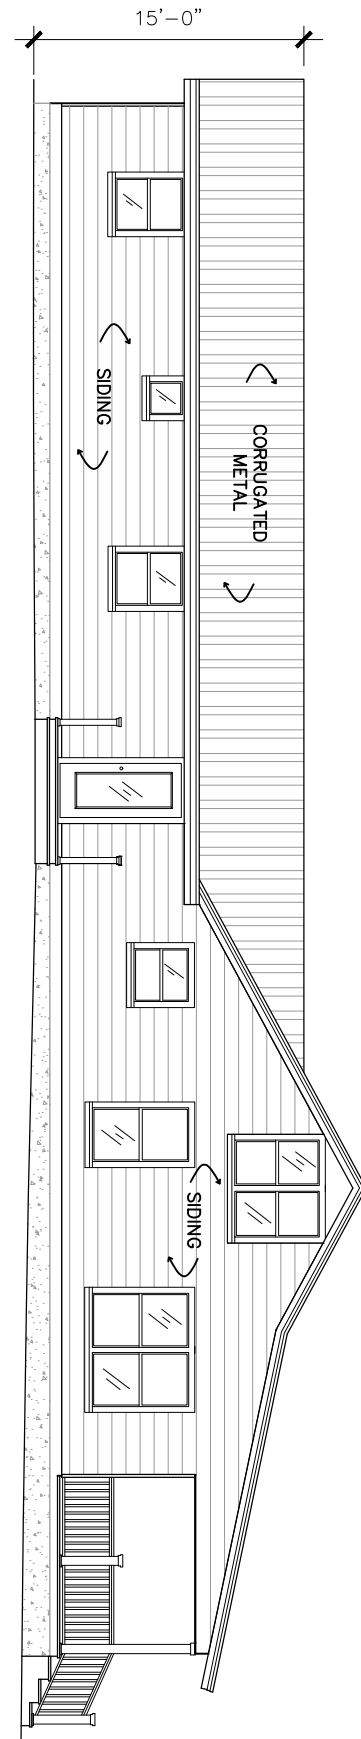


A FRONT ELEVATION

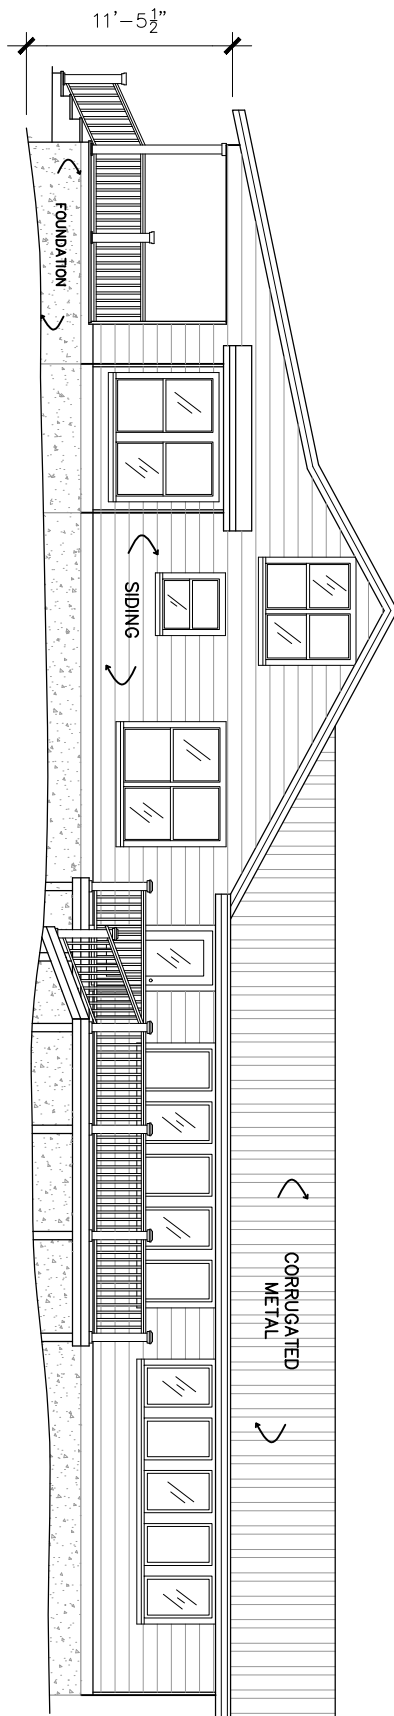

B REAR ELEVATION

SCALE: 3/32" = 1'-0"

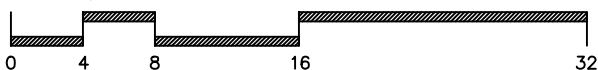

Drawing for:
BILL PECKMAN
13400 Meridian
Park Blvd.
Austin, TX 78739


ELEVATIONS
MAIN HOUSE
13200 FM 2325
BLANCO, TEXAS

THE MEASUREMENTS AND FLOOR
PLANS ARE ACCURATE USING THE
AMERICAN NATIONAL STANDARDS FOR
SINGLE-FAMILY RESIDENTIAL BUILDINGS.
ANSI Z765-2013


Project No.: 18118.03
Date: September 18, 2018
©2018

DIMENSIONS
FLOOR PLANS

Austin, Texas
dimensionsfloorplans.com
Phone: (512)342-0114

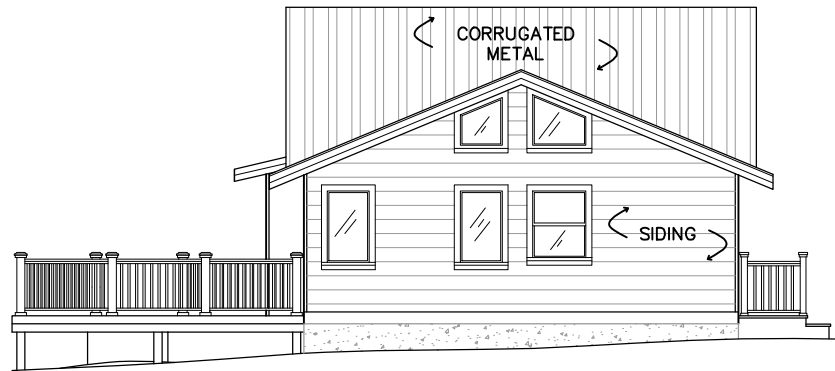


Ⓒ LEFT ELEVATION

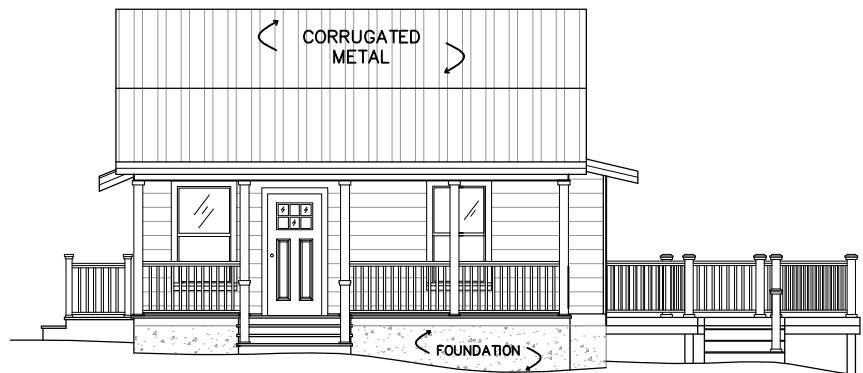

Ⓓ RIGHT ELEVATION

SCALE: $\frac{3}{32}" = 1'-0"$

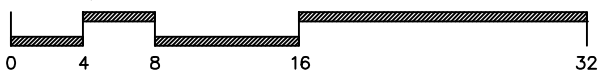

Drawing for:
BILL PECKMAN
 13400 Meridian
 Park Blvd.
 Austin, TX 78739

ELEVATIONS
MAIN HOUSE
 13200 FM 2325
 BLANCO, TEXAS

THE MEASUREMENTS AND FLOOR
 PLANS ARE ACCURATE USING THE
 AMERICAN NATIONAL STANDARDS FOR
 SINGLE-FAMILY RESIDENTIAL BUILDINGS.
 ANSI Z765-2013

Project No.: 18118.03
 Date: September 18, 2018
 ©2018

†DIMENSIONS†



F L O O R P L A N S

Austin, Texas
 dimensionsfloorplans.com
 Phone: (512)342-0114


NOTE:

PAGE 4 OF 5

DIMENSIONS ARE TO SHOW ROOM SIZES.
SQUARE FOOTAGE CALCULATIONS ARE DONE
TO ANSI STANDARDS.

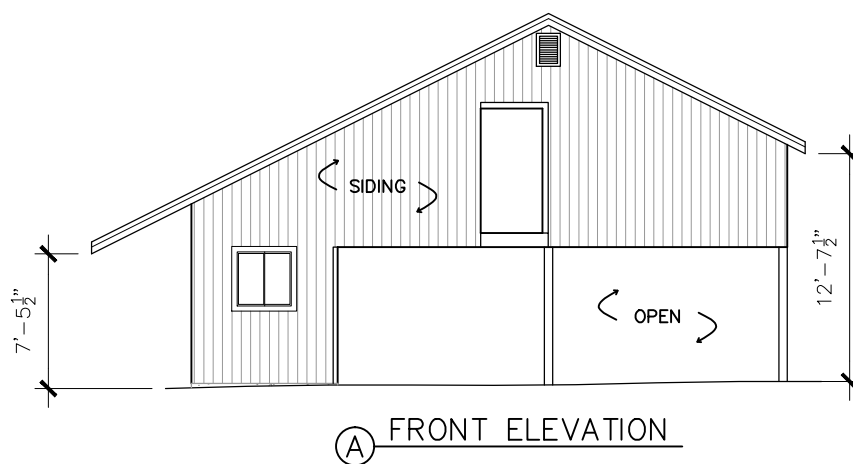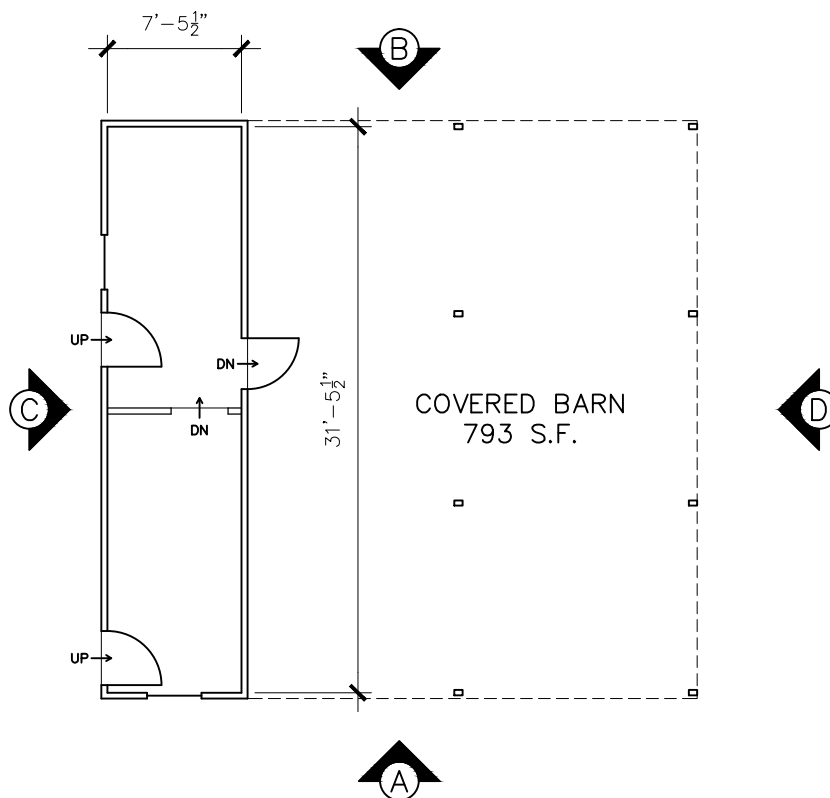

SCALE: $\frac{3}{32}" = 1'-0"$

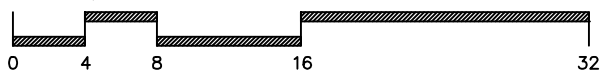


Drawing for:
BILL PECKMAN
13400 Meridian
Park Blvd.
Austin, TX 78739

BARN
13200 FM 2325
BLANCO, TEXAS
EXTERIOR GROSS AREA: 1,054 S.F.


THE MEASUREMENTS AND FLOOR
PLANS ARE ACCURATE USING
BOMA MEASUREMENT STANDARDS.
ANSI/BOMA Z65.3 - 2009

Project No.: 18118.03
Date: September 18, 2018
©2018


+DIMENSIONS+
FLOOR PLANS
Austin, Texas
dimensionsfloorplans.com
Phone: (512)342-0114

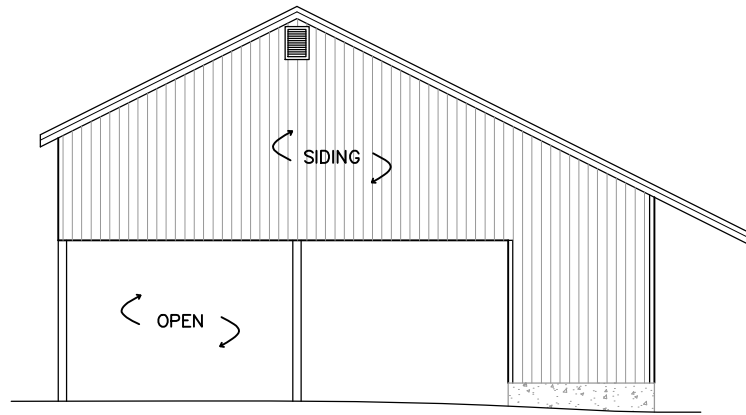

Ⓑ REAR ELEVATION

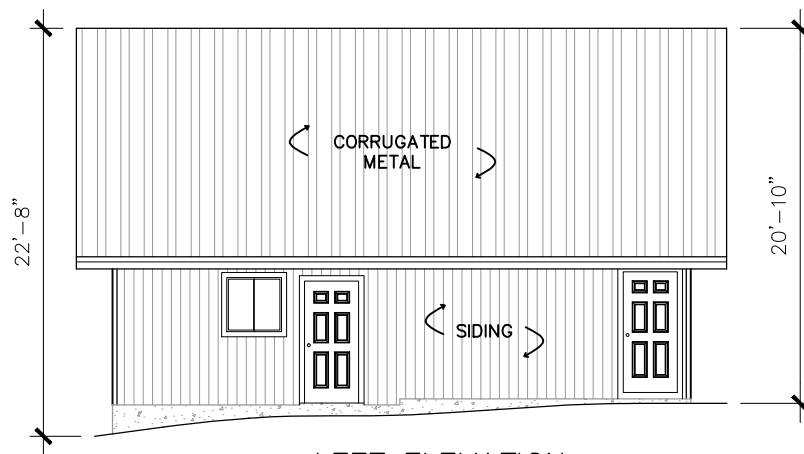


Ⓒ LEFT ELEVATION

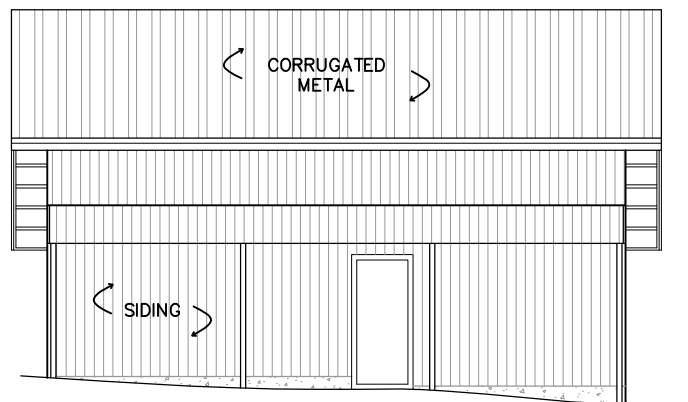

Ⓓ RIGHT ELEVATION

SCALE: 3/32" = 1'-0"

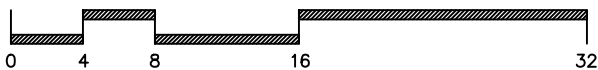

Drawing for:
BILL PECKMAN
13400 Meridian
Park Blvd.
Austin, TX 78739

ELEVATIONS
BARN
13200 FM 2325
BLANCO, TEXAS

THE MEASUREMENTS AND FLOOR
PLANS ARE ACCURATE USING
BOMA MEASUREMENT STANDARDS.
ANSI/BOMA Z65.3 - 2009

Project No.: 18118.03
Date: September 18, 2018
©2018

†DIMENSIONS†
FLOOR PLANS

Austin, Texas
dimensionsfloorplans.com
Phone: (512)342-0114