


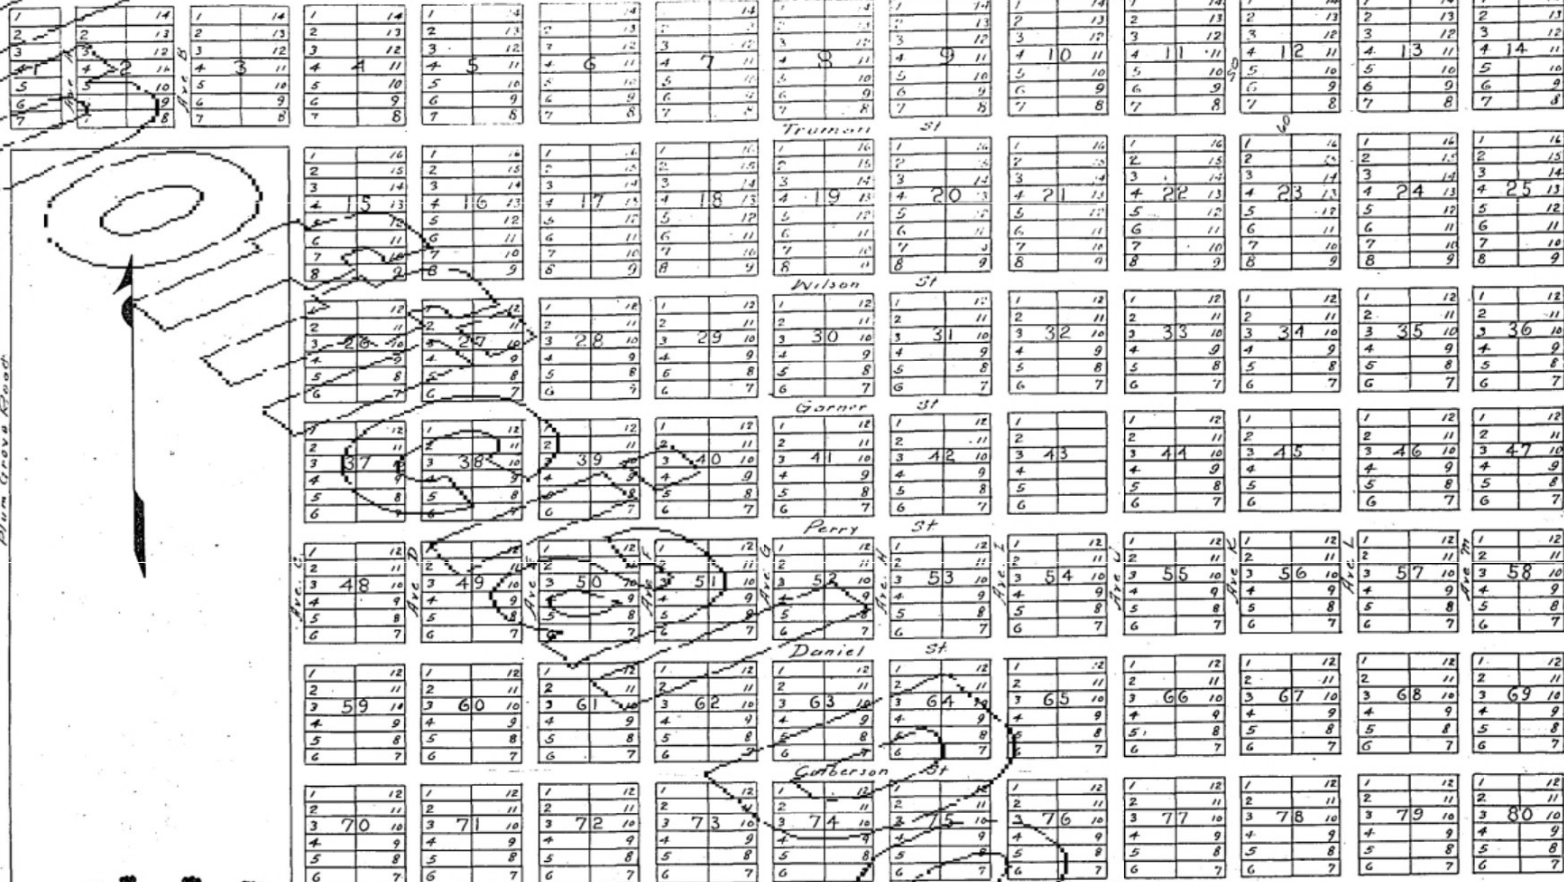

OF

GLEN PARK ADDITION

State of Texas
Liberty County

I, Gordon Ross, a Licensed State Land Surveyor hereby certify that area covering the streets and blocks numbered 1 to 80 on this Map was surveyed by me April 15th to May 15th 1946 and that the lines, boundaries and acreage as shown hereon are correctly set forth on this Map.

Lots in Block No. 1 are 50' x 150'
Lots in Blocks No. 2 & 3 are 50' x 145'
Lots in Blocks No. 4 to 79 are 50' x 145'
Lots in Blocks No. 14, 15, 80 are 50' x 130'
All Blocks have a 10' Alley North and South
Streets 60'
Avenues 50'

Gordon Ross,
Licensed State Land Surveyor

Scale 1" = 200'

State of Texas
Liberty County

We, Joe Emhofer, John Majnik and R.L. Ewing of Cleveland, Liberty County, Texas hereby certify that we are the owners of Glen Park Addition to Cleveland, Texas and that Blocks No. 1, 2 & 3 are out of a 7.61 acre tract and that Blocks 4 to 80 are apart of a 376.75 acre tract out of the C.T. Palmer 500 acres a part of the Joseph Tanner Survey in Liberty County, Texas, and that we hereby dedicate the streets and avenues in said Addition to the use and benefit of the public.

This the 15th day of June 1946

Joe Emhofer
John Majnik
R.L. Ewing

State of Texas
Liberty County

Subscribed and sworn to before me this the 14th day of August 1946

Notary Public Liberty County Texas



6	7	6	7	6	7	6	
---	---	---	---	---	---	---	--

— OF —

GLEN PARK ADDIT

I, Gordon Ross, a Licensed State Land Surveyor
hereby certify that area covering the streets and
and Blocks numbered 1 to 80 on this Map was
surveyed by me April 15th to May 15th 1946 and that
the lines, boundaries and acreage as shown hereon
are correctly set forth on this Map.

lots in Block No 1 are 50' x 151'
lots in Blocks No. 2 & 3 are 50' x 140'
lots in Blocks No 4 to 79 are 50' x 145'
lots in Blocks No 17 to 80 are 50' x 130'.
All Blocks have a 10' Alley North and South
Streets 60'
Avenues 50'

Gordon Ross.
Licensed State Land Surveyor

Scale 1" = 200'

2		11
3	66	10
4		9
5		8
6		7

2		11
3	67	10
4		9
5		8
6		7

2		11
3	68	10
4		9
5		8
6		7

2		11
3	69	10
4		9
5		8
6		7

1		12
2		11
3	77	10
4		9
5		8
6		7

1		12
2		11
3	78	10
4		9
5		8
6		7

1		12
2		11
3	79	10
4		9
5		8
6		7

1		12
2		11
3	80	10
4		9
5		8
6		7

State of Texas
Liberty County

We, Joe Emhofer, John Majnik and R.L. Ewing, of Cleveland, Liberty County, Texas hereby certify that we are the owners of Glen Park Addition to Cleveland, Texas and that Blocks No 1, 2 & 3 are out of a 7.61 acre tract and that Blocks 4 to 80 are a part of a 376.75 acre tract out of the C.T. Palmer 500 acres a part of the Joseph Fenner Survey in Liberty County, Texas, and that we hereby dedicate the streets and Avenues in said Addition to the use and benefit of the public

This the 1st day of June, 1946.

Joe Emhofer
John Majnik