

Hampshire Parcel Viewer




Plat of Survey for
Wanda L. George
 Bloomey District Hampshire County
 West Virginia

Reference: Deed Book 365 Page 270
 Tax Map 36 Parcel 8

William L. Whitacre
 & Others
 35789
 TM 36 - 4
 (See Moreland's Surveying Map
 No. 01-001-04, not recorded)

Bearings on this map are magnetic
 compass declination 10° 17' West
 Scale 1" = 300'

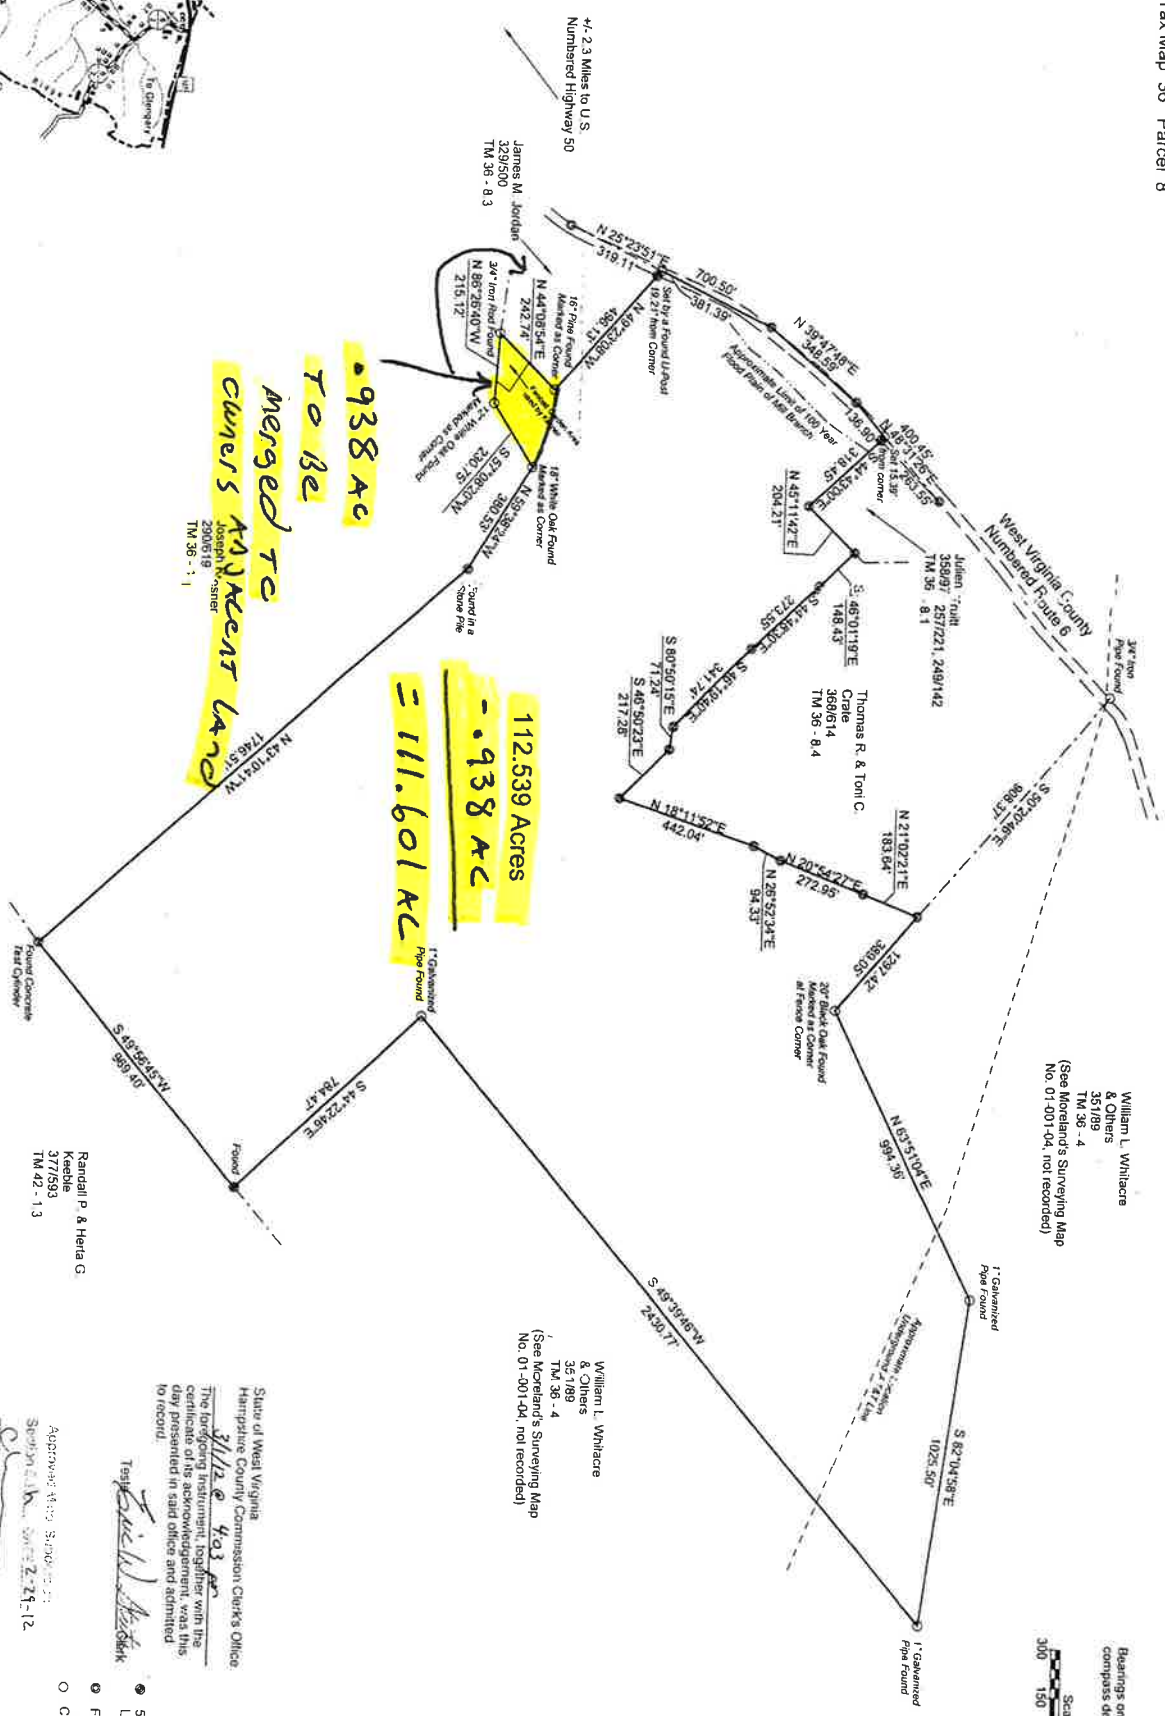

William L. Whitacre
 & Others
 35789
 TM 36 - 4
 (See Moreland's Surveying Map
 No. 01-001-04, not recorded)

State of West Virginia
 Hampshire County Commission Clerk's Office
 3/11/12
 The foregoing instrument, together with the
 certificate of its acknowledgment, was this
 day presented in said office and admitted
 to record.

- Legend**
- 5/8" Rebar with Yellow Plastic Cap
 Labeled "Moreland PS 2021"
 - Found 5/8" Day Capred Rebar
 - Calculated point or as Labeled

APPROVED AND SIGNED
 3/11/12
 MORELAND'S SURVEYING
 H.C. 63, BOX 3580
 ROMNEY, WV 26757
 (304) 822-4441

**Moreland's Surveying
 & Consulting, Inc.**
 Sunrise Professional Building
 HC 63 Box 3580
 Romney, WV 26757
 (304) 822-4441