


FLOOR PLAN – WEST BUILDING

DISPOSE OF ALL DEMOLISHED MATERIALS TO APPROVED WASTE COLLECTION LOCATIONS.

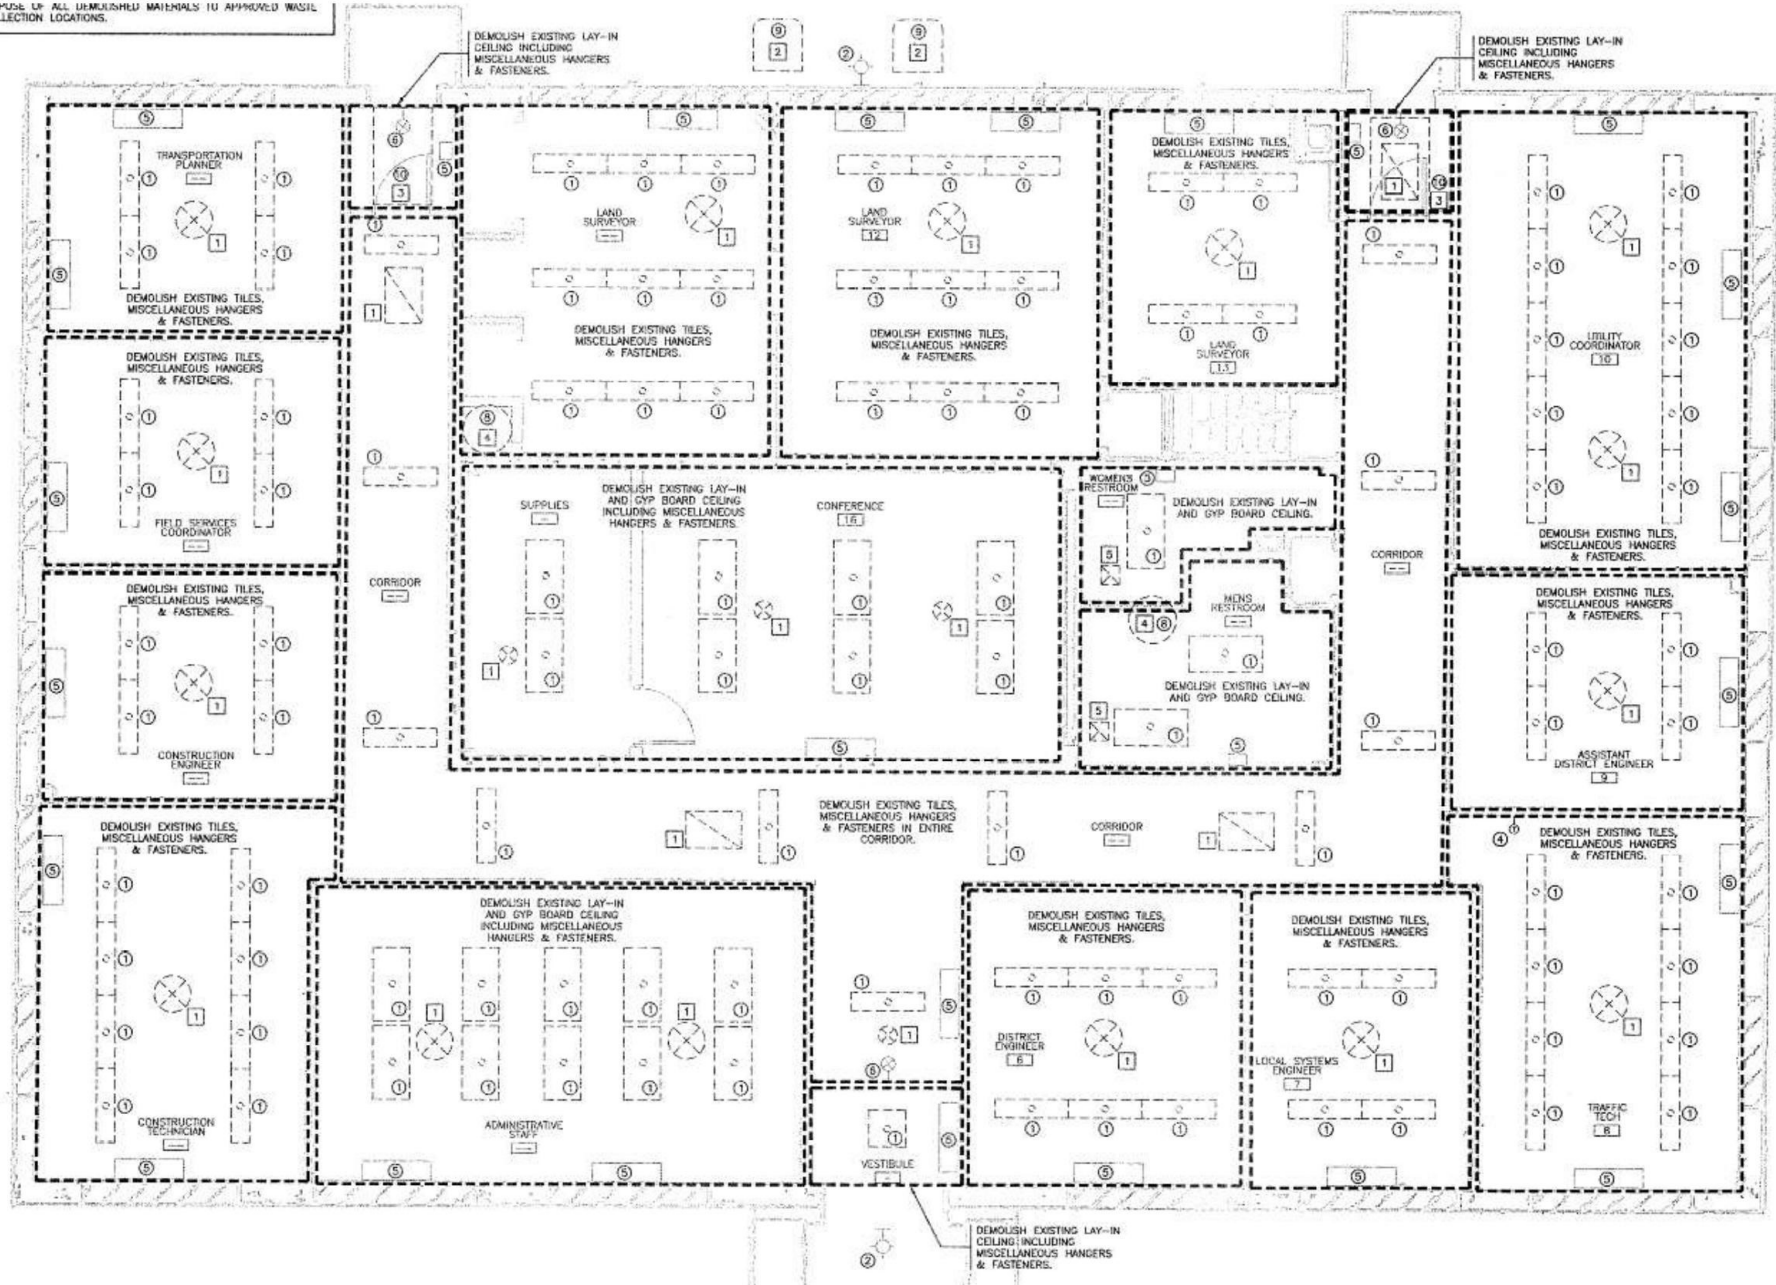

FLOOR PLAN – WEST BUILDING BASEMENT

