


CLAIM OF INCLUSIVE SURVEY FOR
MELVIN F. & CLARA OTTE F. JUDY
OF LOTS 1 & 2 OF VALLEY VIEW ADDITION
CITY OF ROMNEY, HAMPSHIRE COUNTY, WEST VIRGINIA
REFERENCE: DEED BOOK 132, PAGE 452,
DEED BOOK 300, PAGE 323 & DEED BOOK 310, PAGE 681
TOTAL AREA = 1.064 ACRES

JAMES & MARY MAYHEW
 DB 277 / 556

HAMPSHIRE METROPOLITAN
 8'-03" WEST
 APRIL 1990

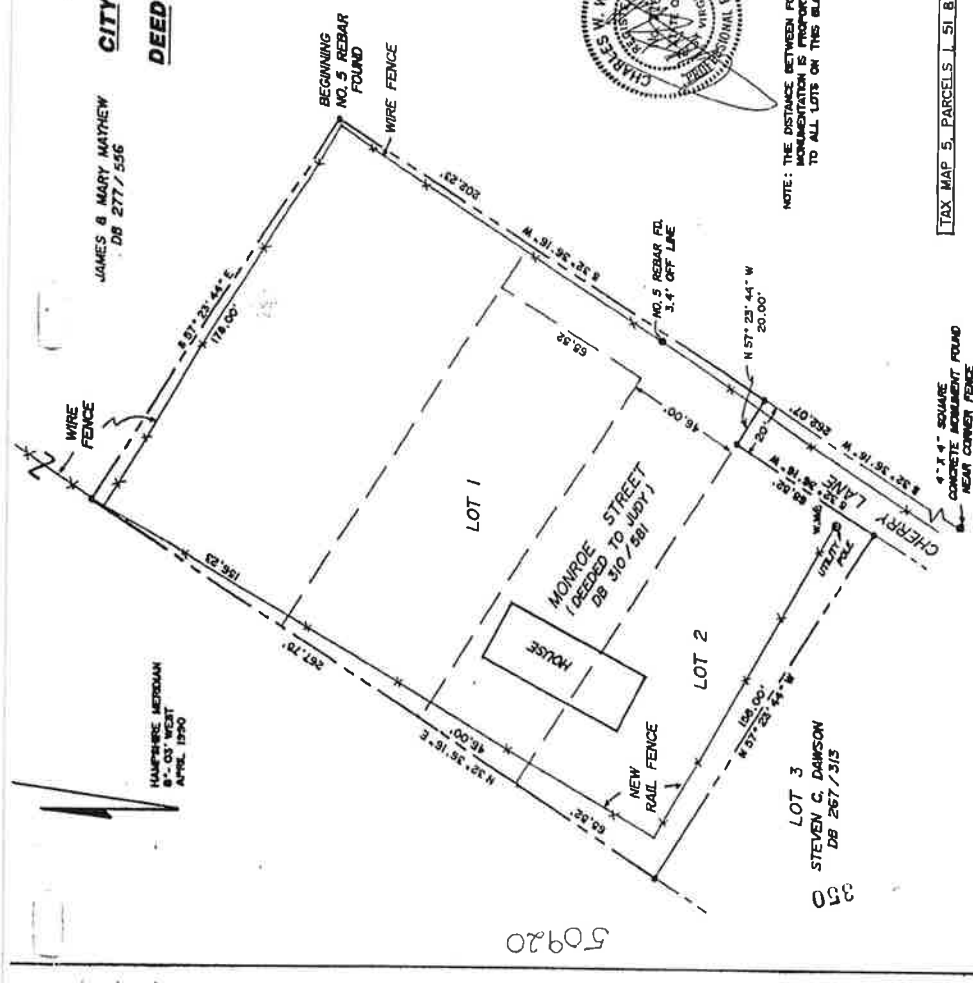

50920

*Mailed Melvin Judy
 945 Cherry Lane
 Romney W.V. 267-313*



VICINITY MAP

LEGEND

- PROPERTY LINE
- - - FENCE LINE
- NO. 5 REBAR SET UNLESS NOTED
- ORIGINAL LOT LINE

SCALE: 1" = 40'



NOTE: THE DISTANCE BETWEEN FOUND MONUMENTATION IS PROPORTIONED TO ALL LOTS ON THIS BLOCK



STULTZ & ASSOCIATES INC.
 Consulting Engineers - Environmental & Architectural Services
 Surveying - Mapping
 34 West Main Street - Romney, West Virginia 26757
 (304) 822-5011


Project No.	Client	Surveyed By	Drawn By	Station	Date
		EJM	EJM		4/91

TAX MAP 5, PARCELS 1, 51 & 69

STATE OF WEST VIRGINIA, County of Hampshire, to-wit
 this 30th day of September 1991, at 1:05 P.
 was presented in the Clerk's Office of the County Commission of said County
 and with the certificate thereof annexed, admitted to record.

Attest
 Nancy C. Jellin
 County Commission, Hampshire County, W. Va.

Hampshire Parcel Viewer

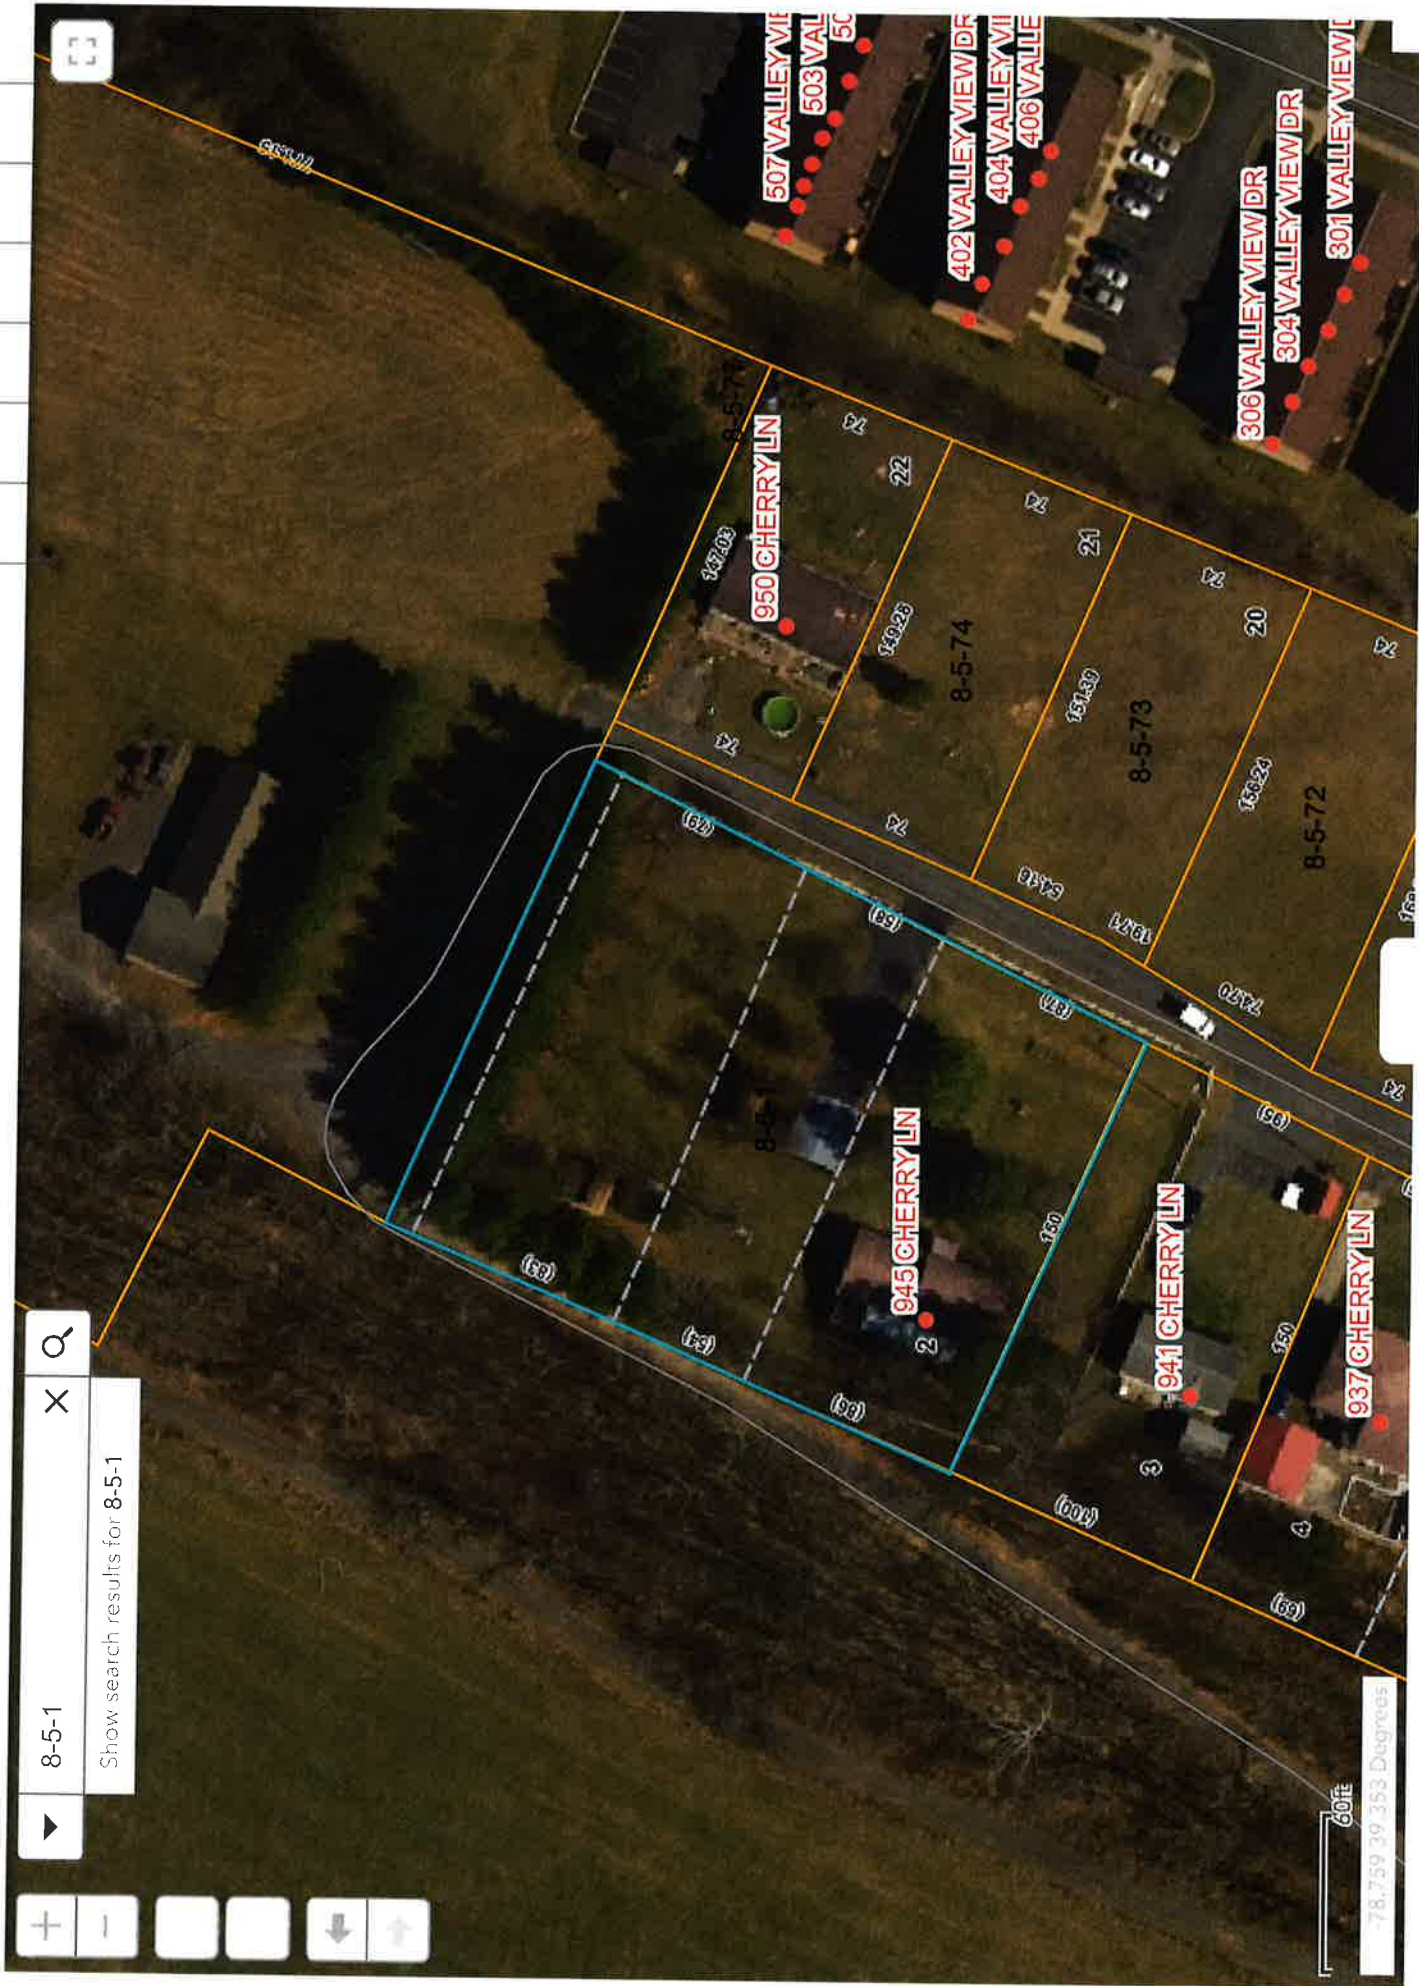

Hampshire Parcel Viewer



8-5-1

Show search results for 8-5-1



60ft
78.762 39.354 Degrees