


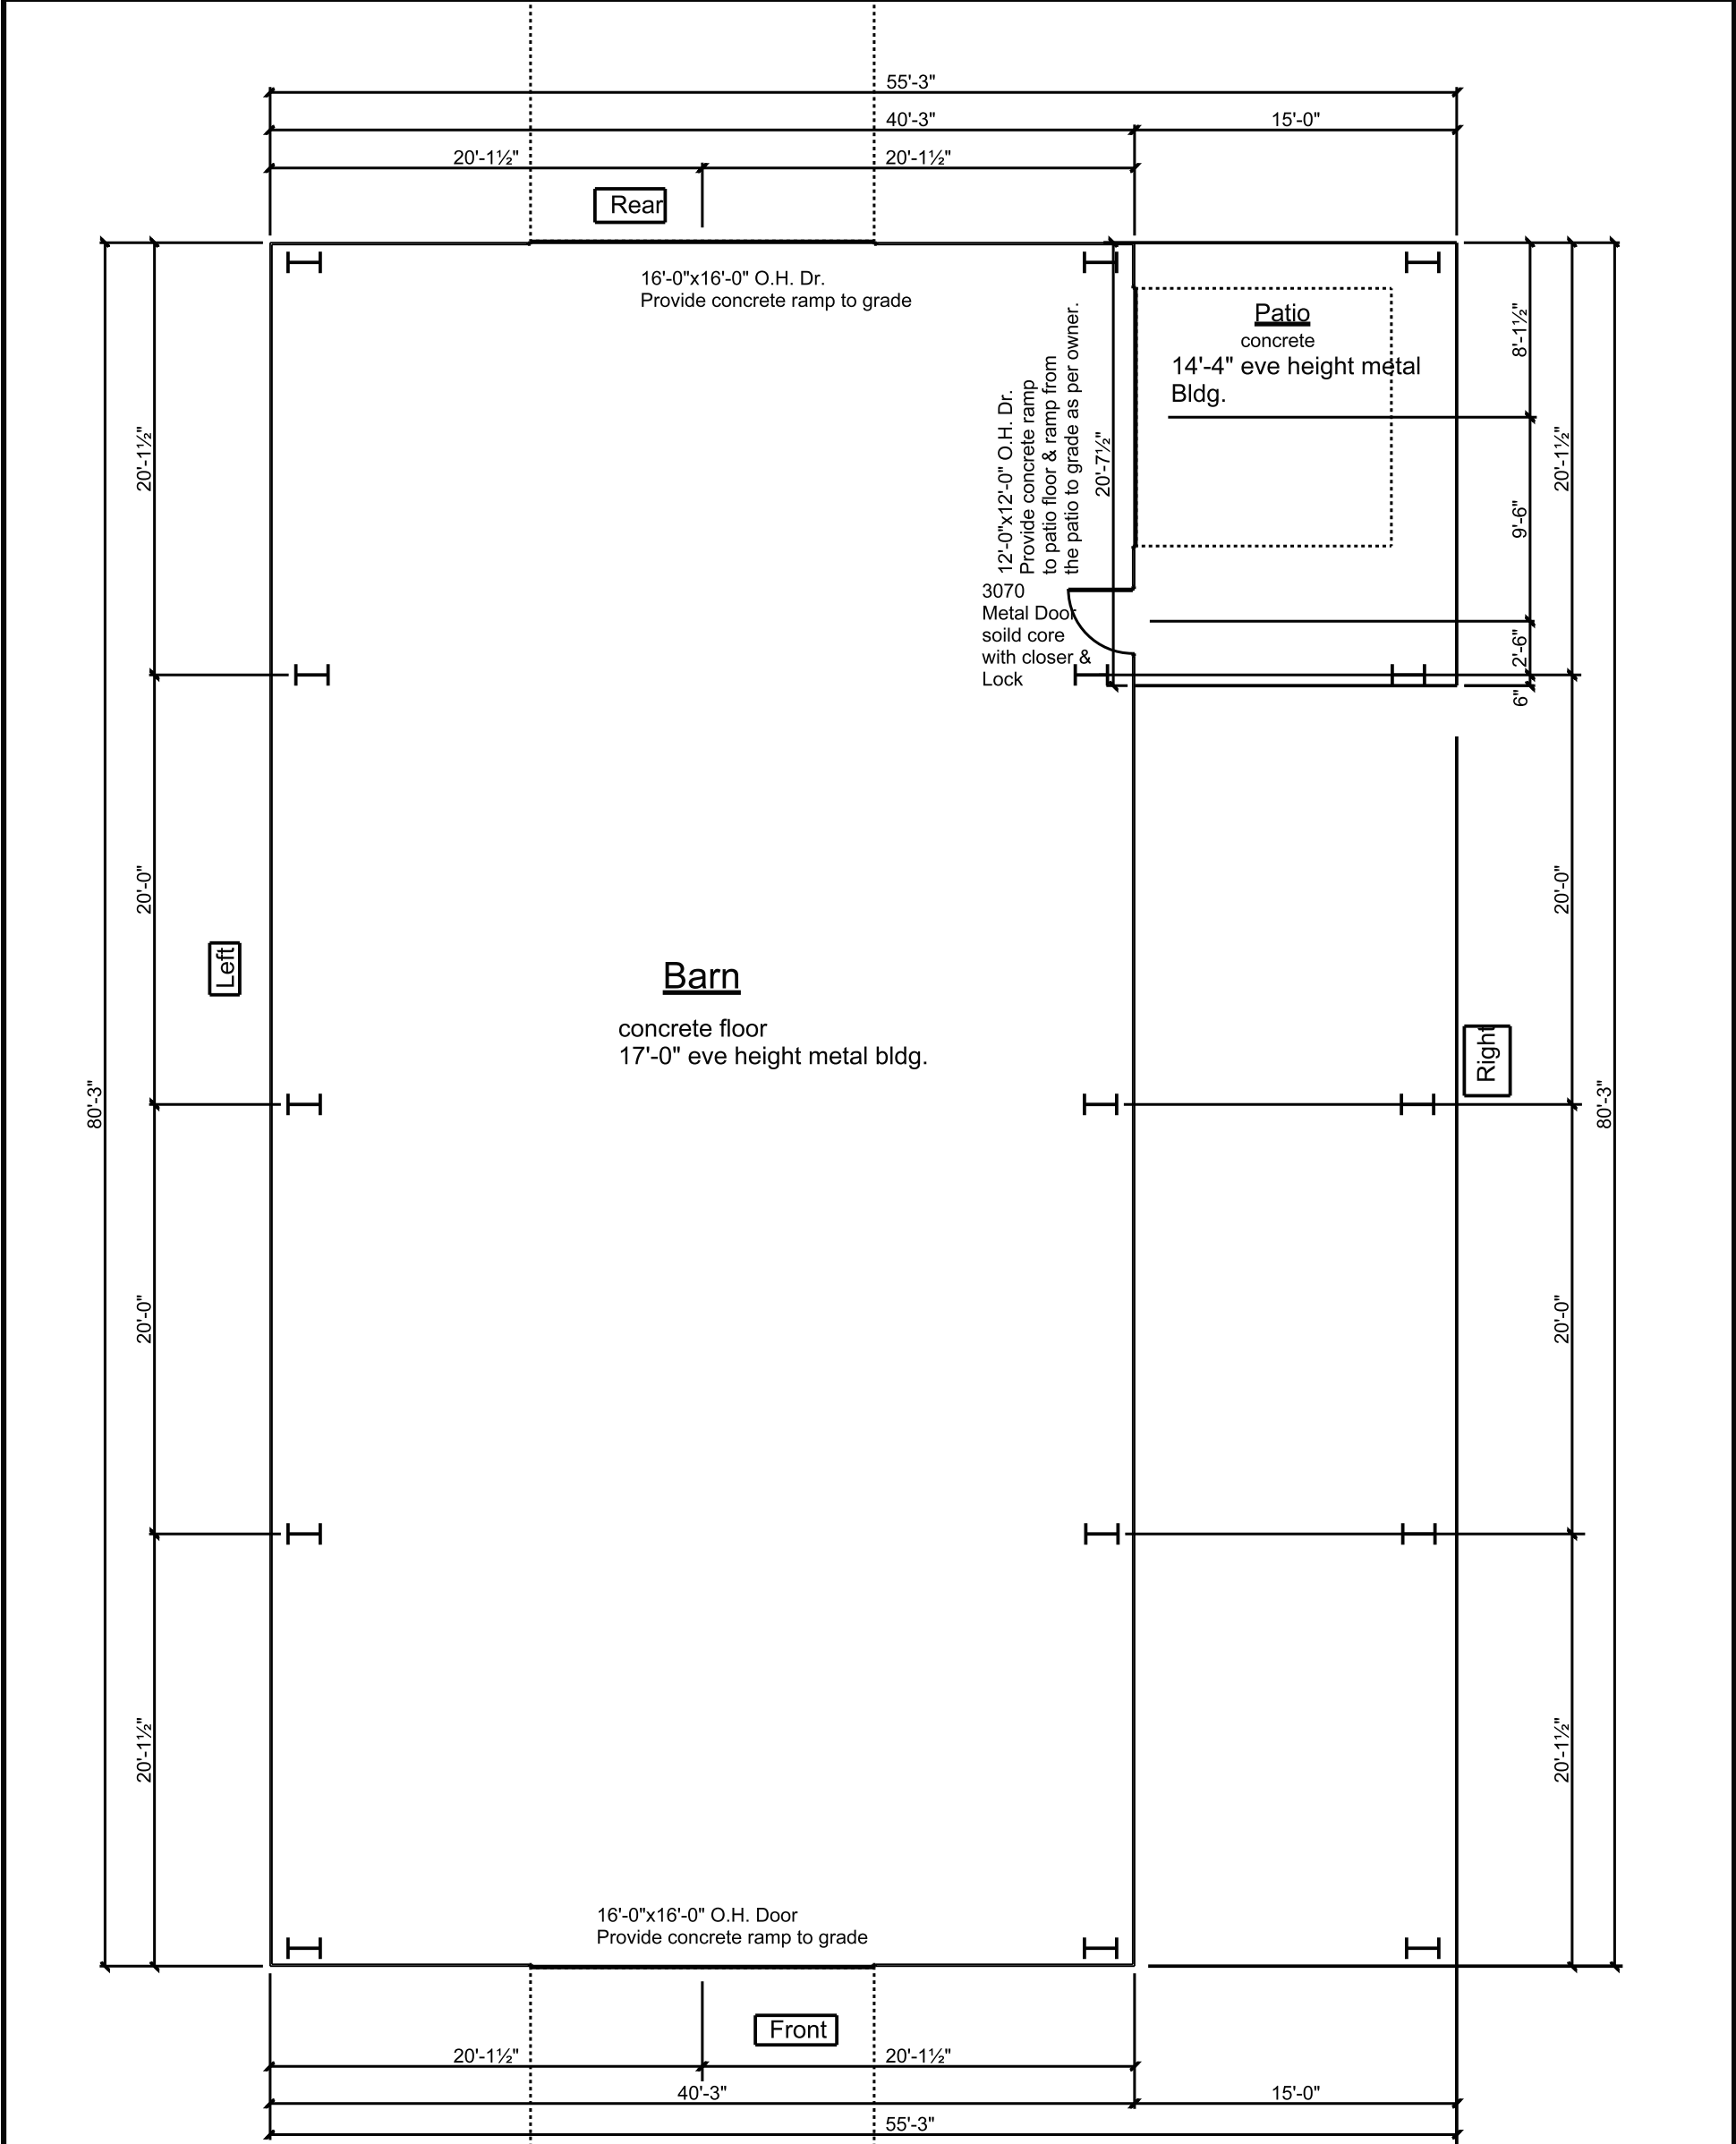

Floor Plan sc: 1/8"=1'-0"

Areas: Sq. Ft.

Barn= 3,230 Sq. Ft.

Patio= 1,204 Sq. Ft.

Grand Total=4,434 Sq. Ft.

Notes:

- 1) All construction all comply with the IBC 2015 and all local & county codes.
- 2) The metal building manufacturer shall furnish all engineering pertaining to the metal building including windstorm engineering.
- 3) The metal building manfactuer shall furnish the bolt setting plan.
- 4) Furnish ceiling for the patio.
- 5) At all openings furnish concrete ramp to grade.