



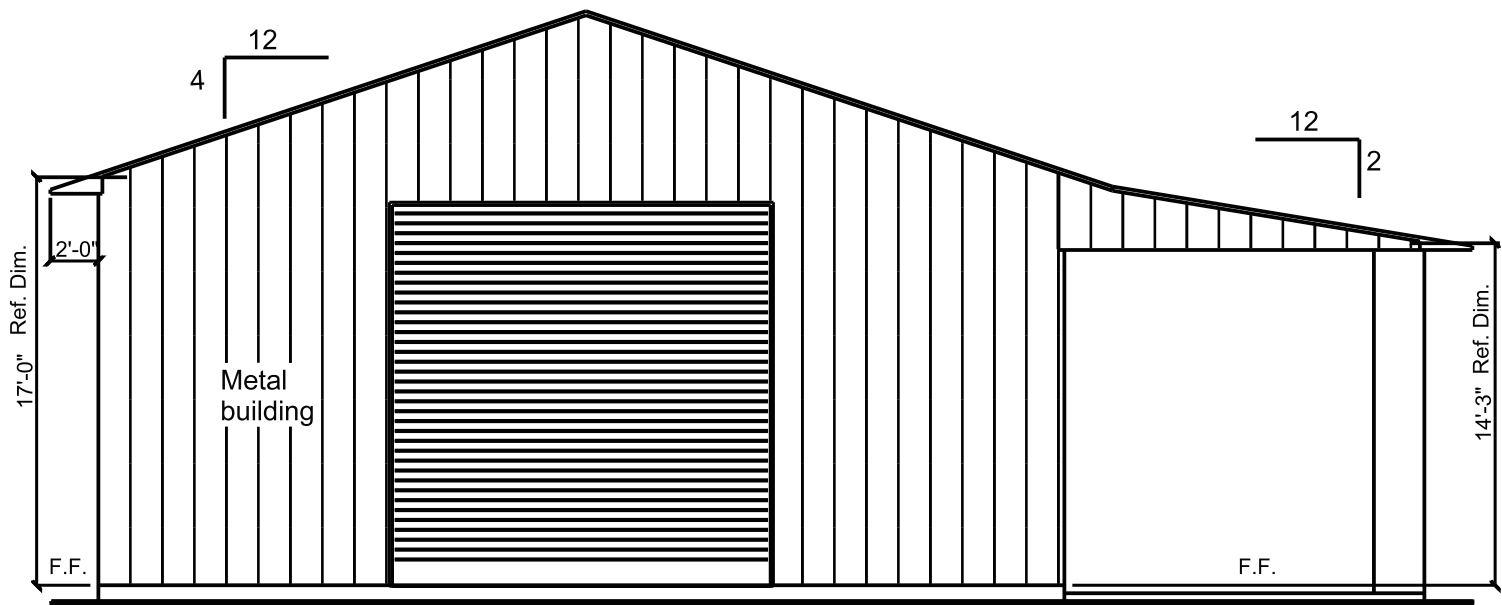

Front Elevation sc: 1/8"=1'-0"

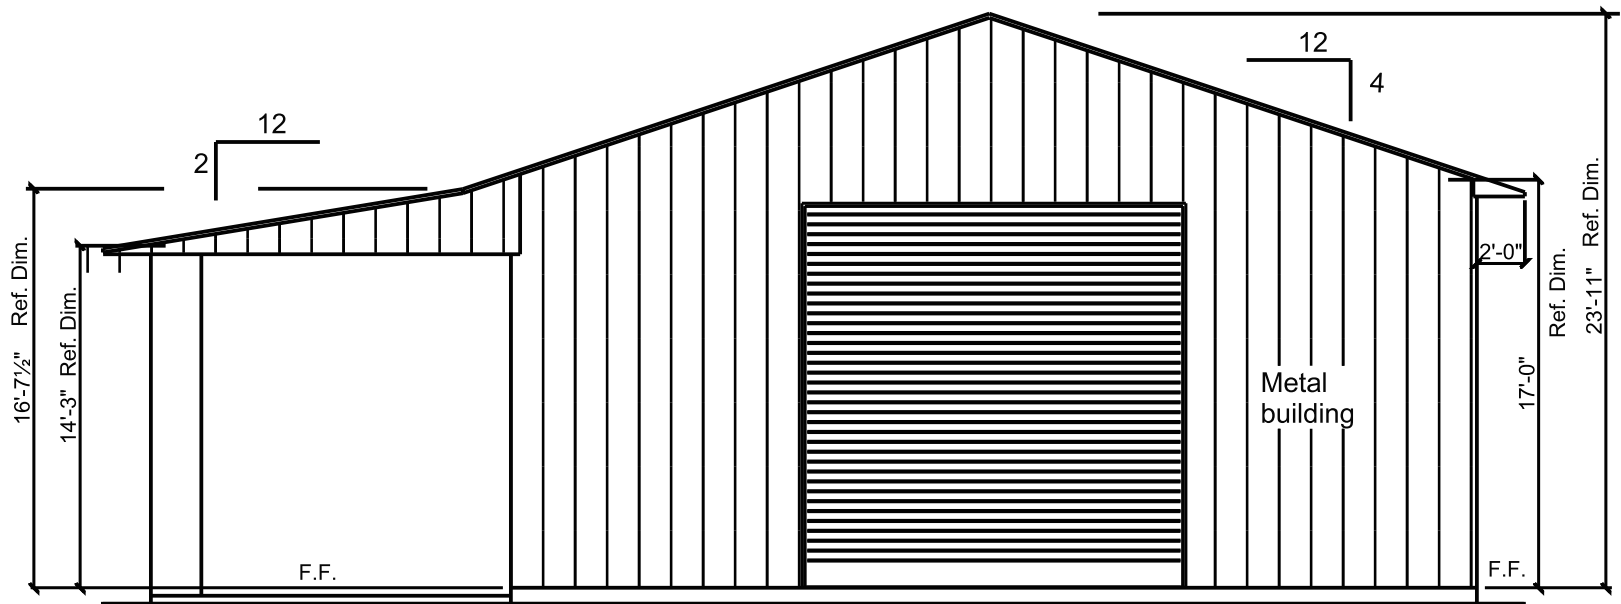

Rear Elevation sc: 1/8"=1'-0"