


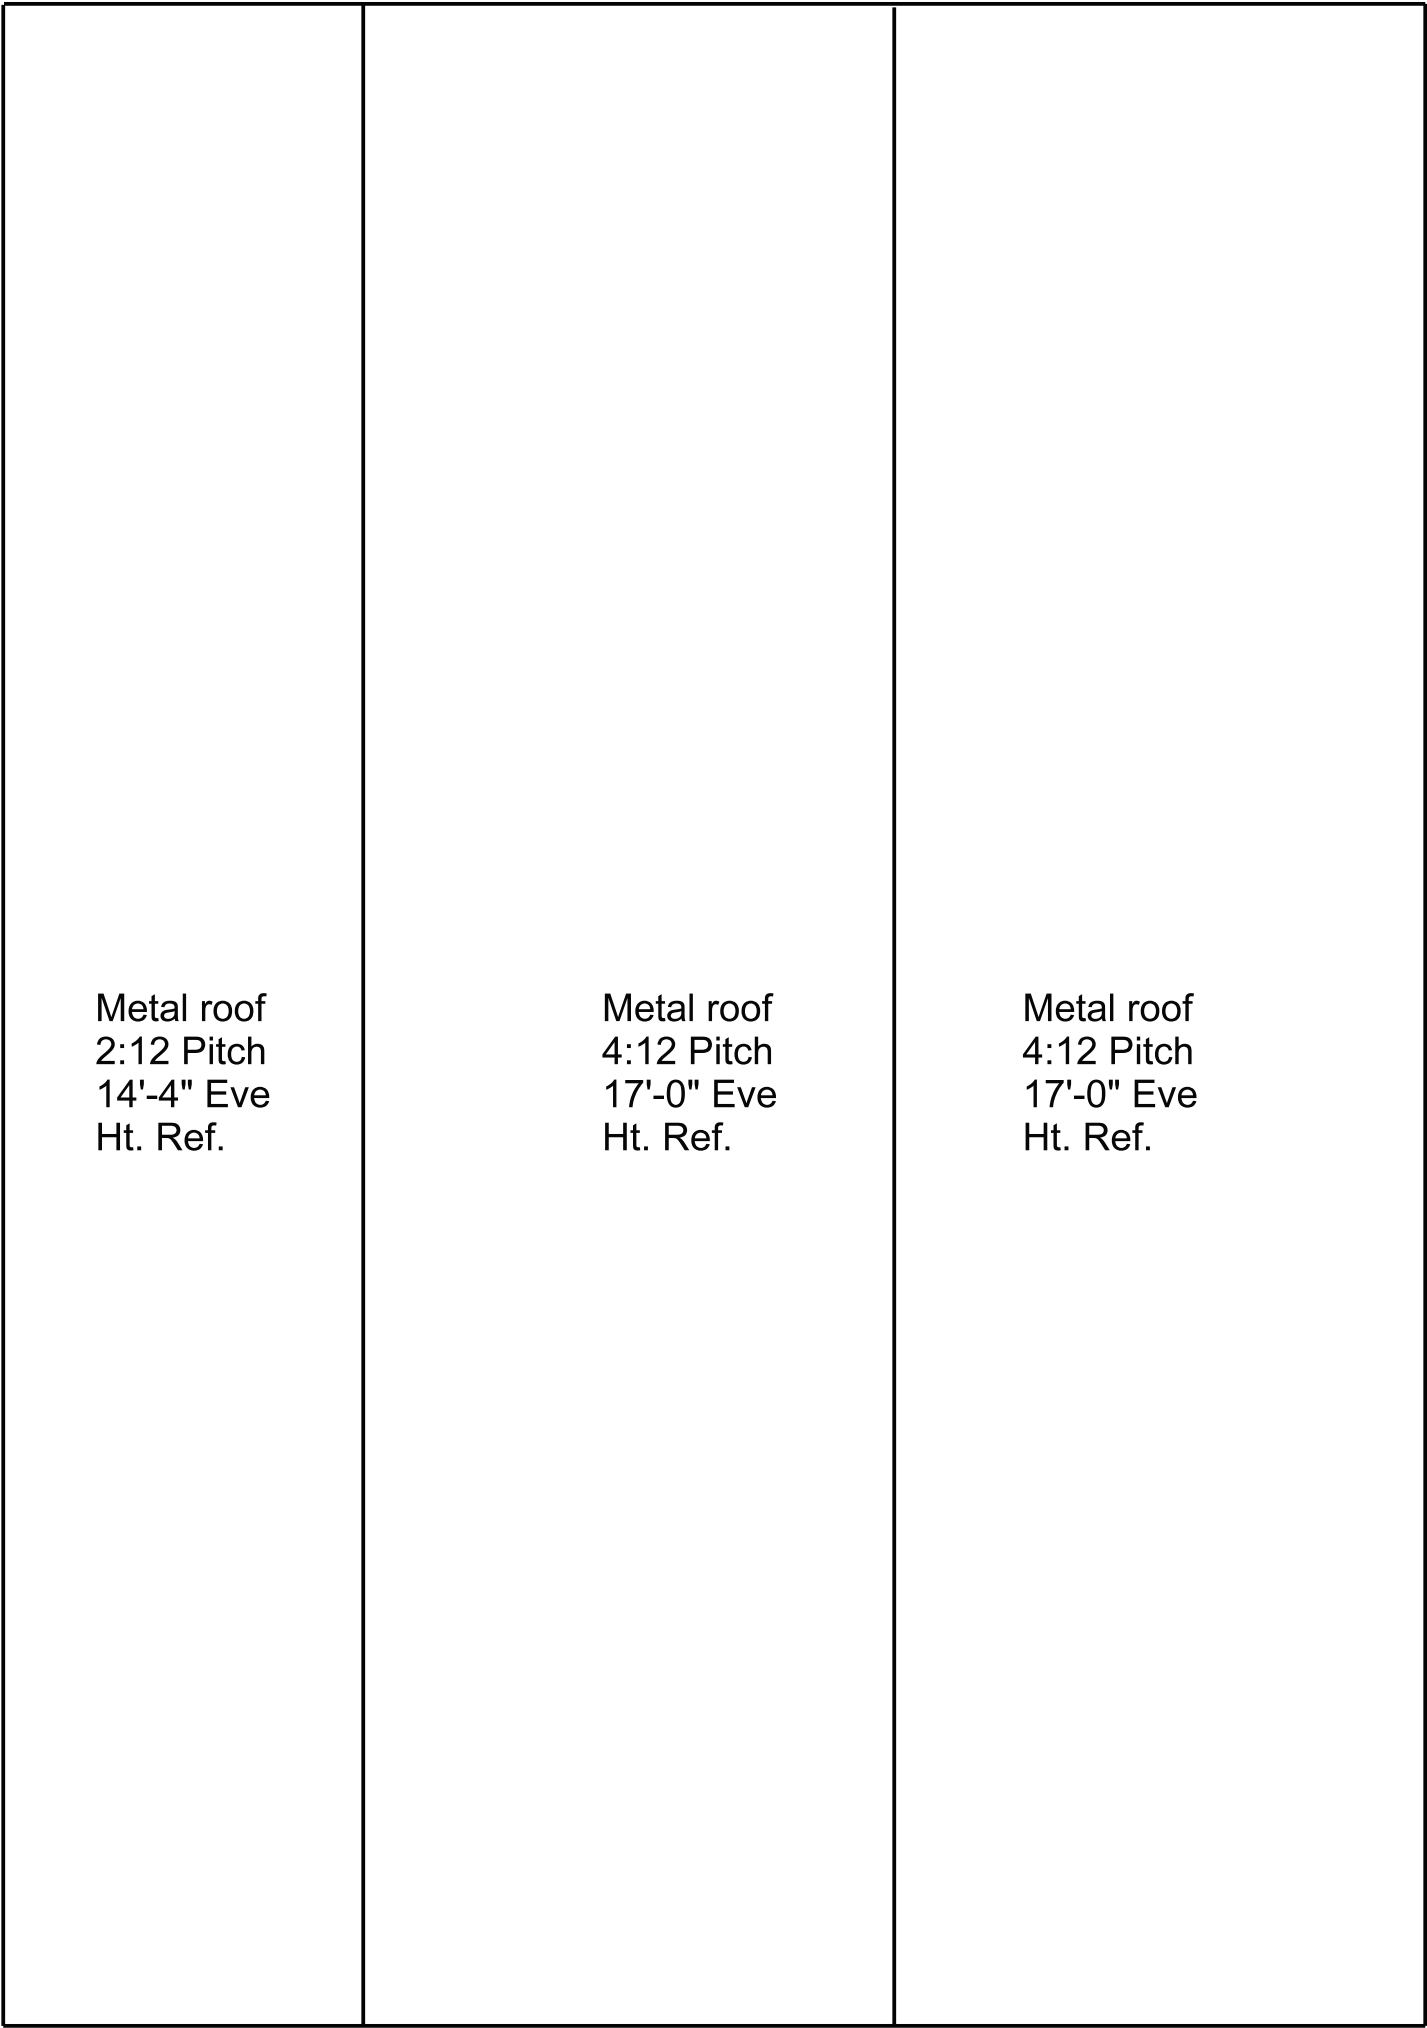

Roof Plan sc: 1/8"=1'-0"

Note: 2'-0" overhang typical