



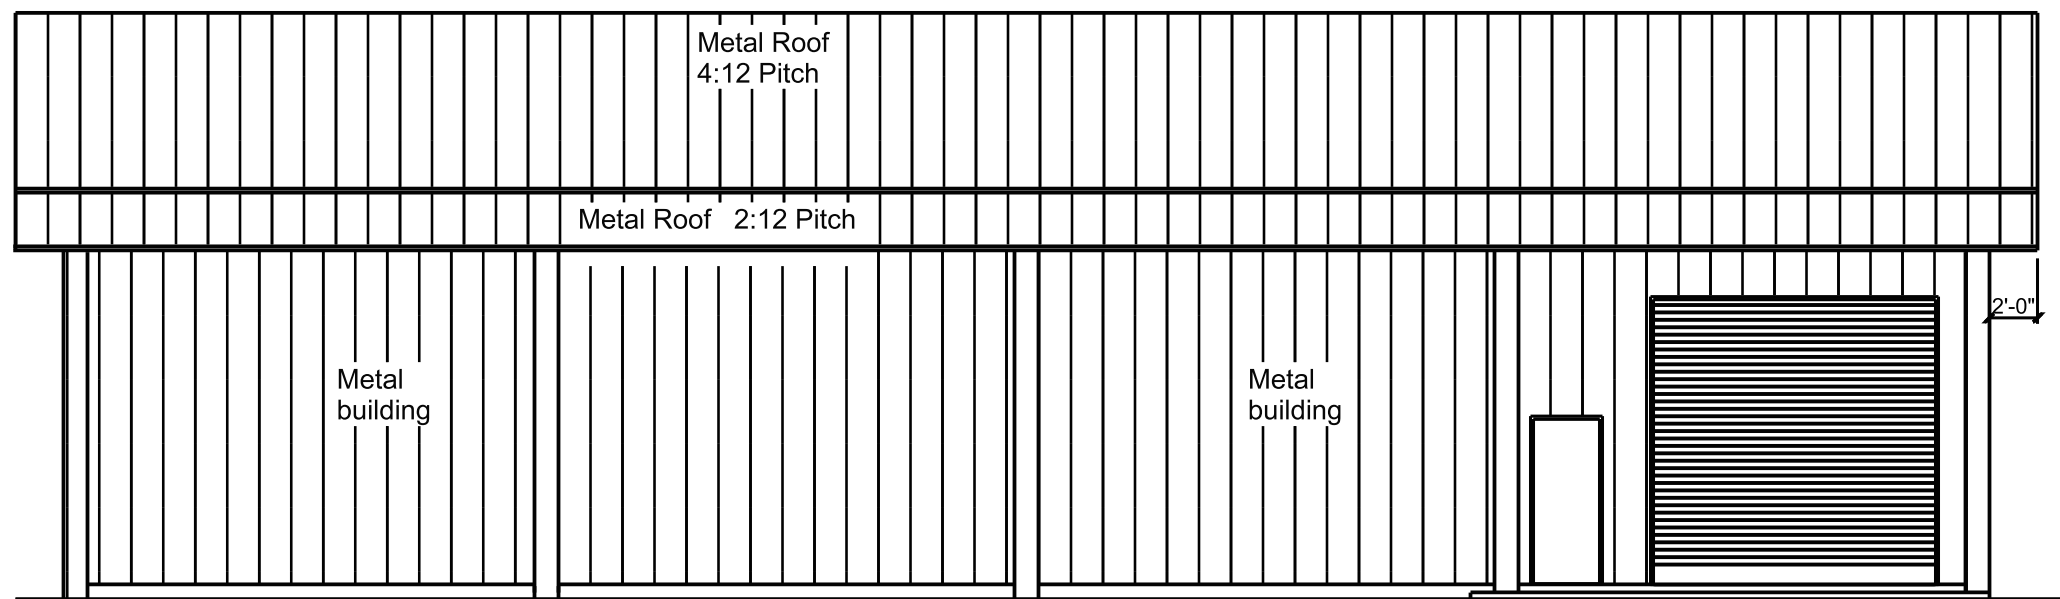

Right Elevation sc:1/8"=1'-0"

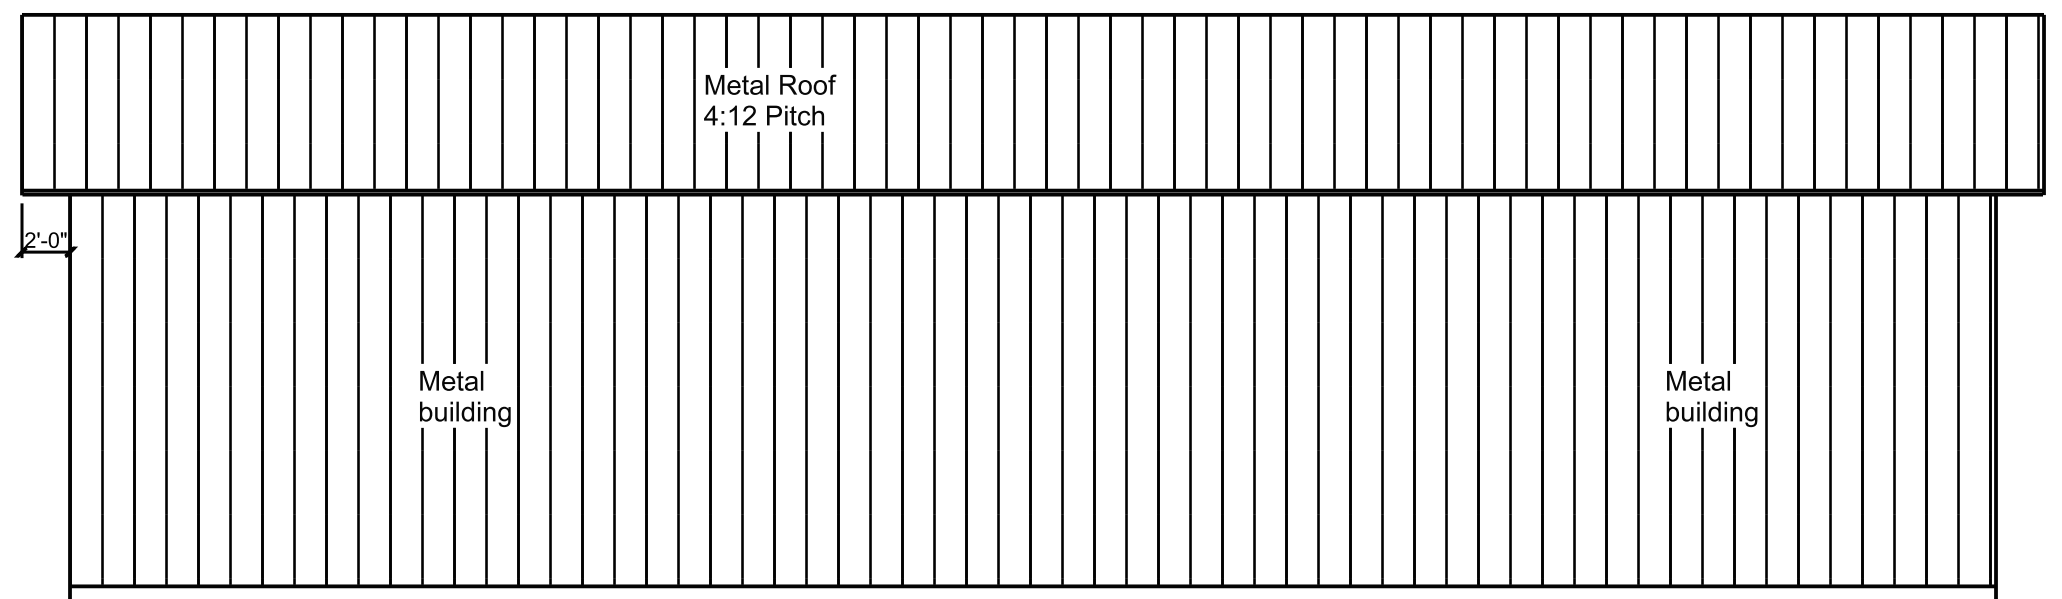

Left Elevation sc:1/8"=1'-0"