



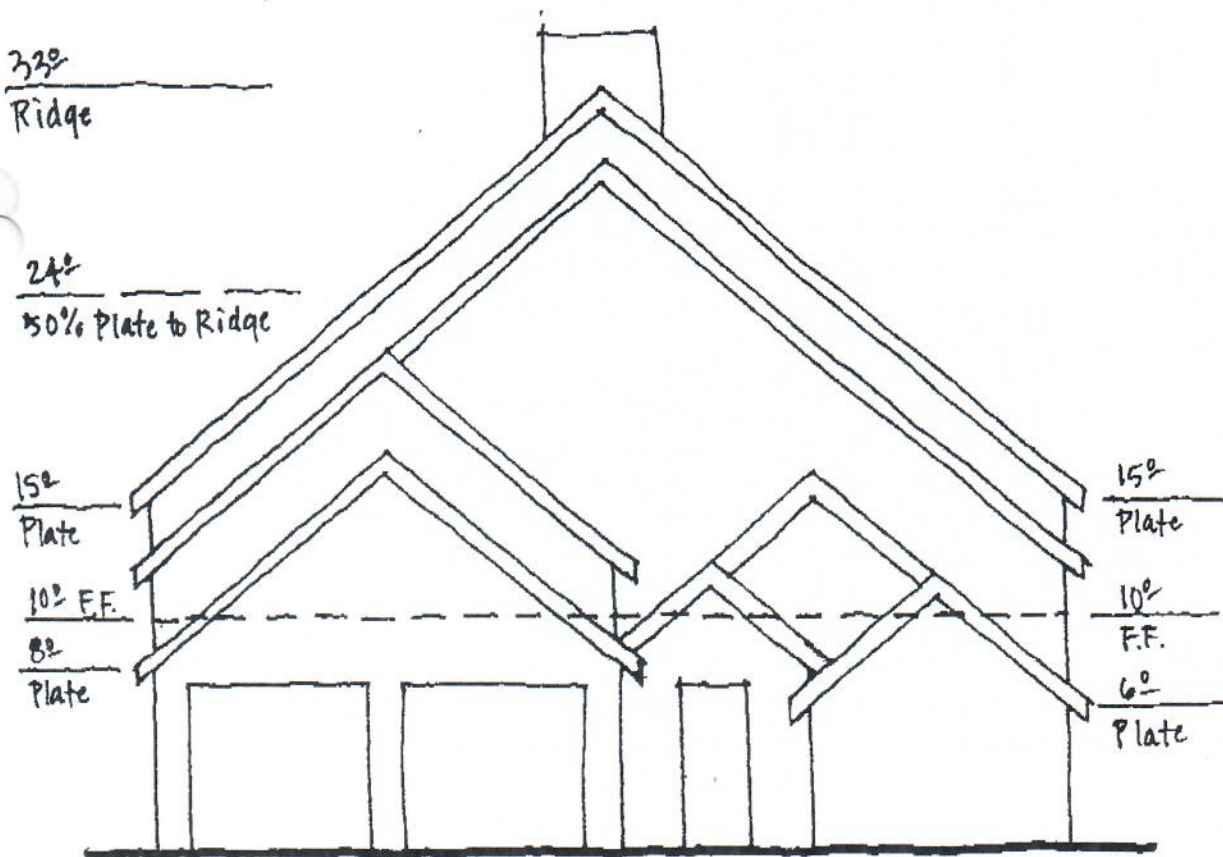


East Elevation
Van Zanten Residence
1/8" = 1'-0" 9.8.03
Lapetra Architects


Level I
 VanZanten Residence "D"
 1/8" = 1'-0" 9.6.03
 LaPatra Architects

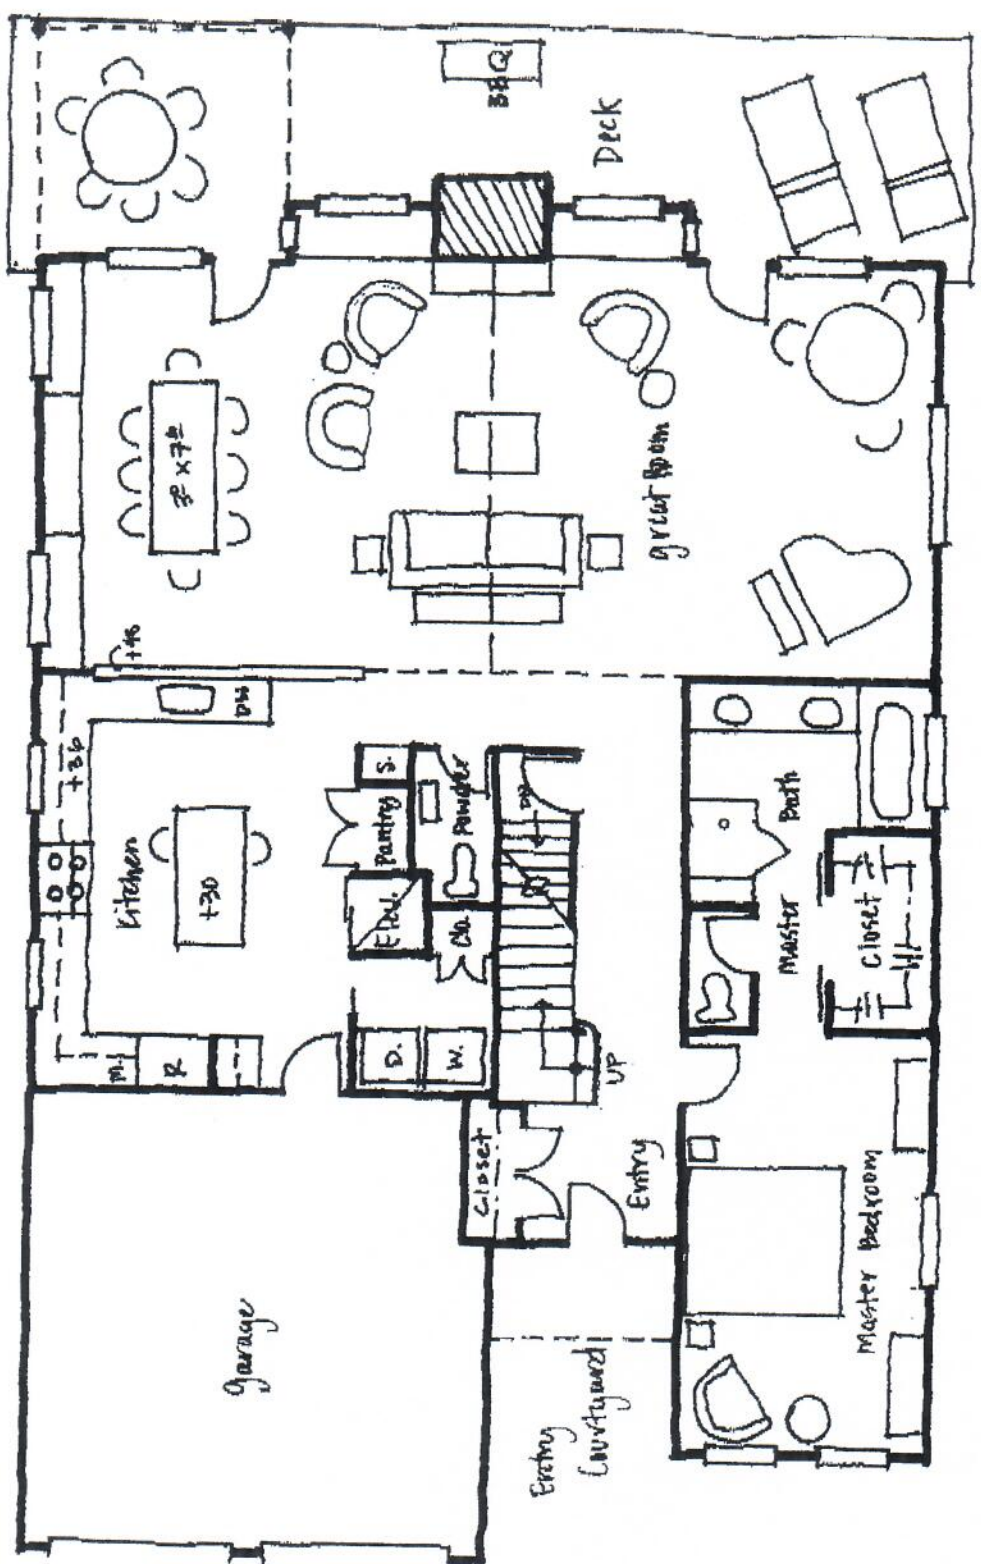


ZV 001424

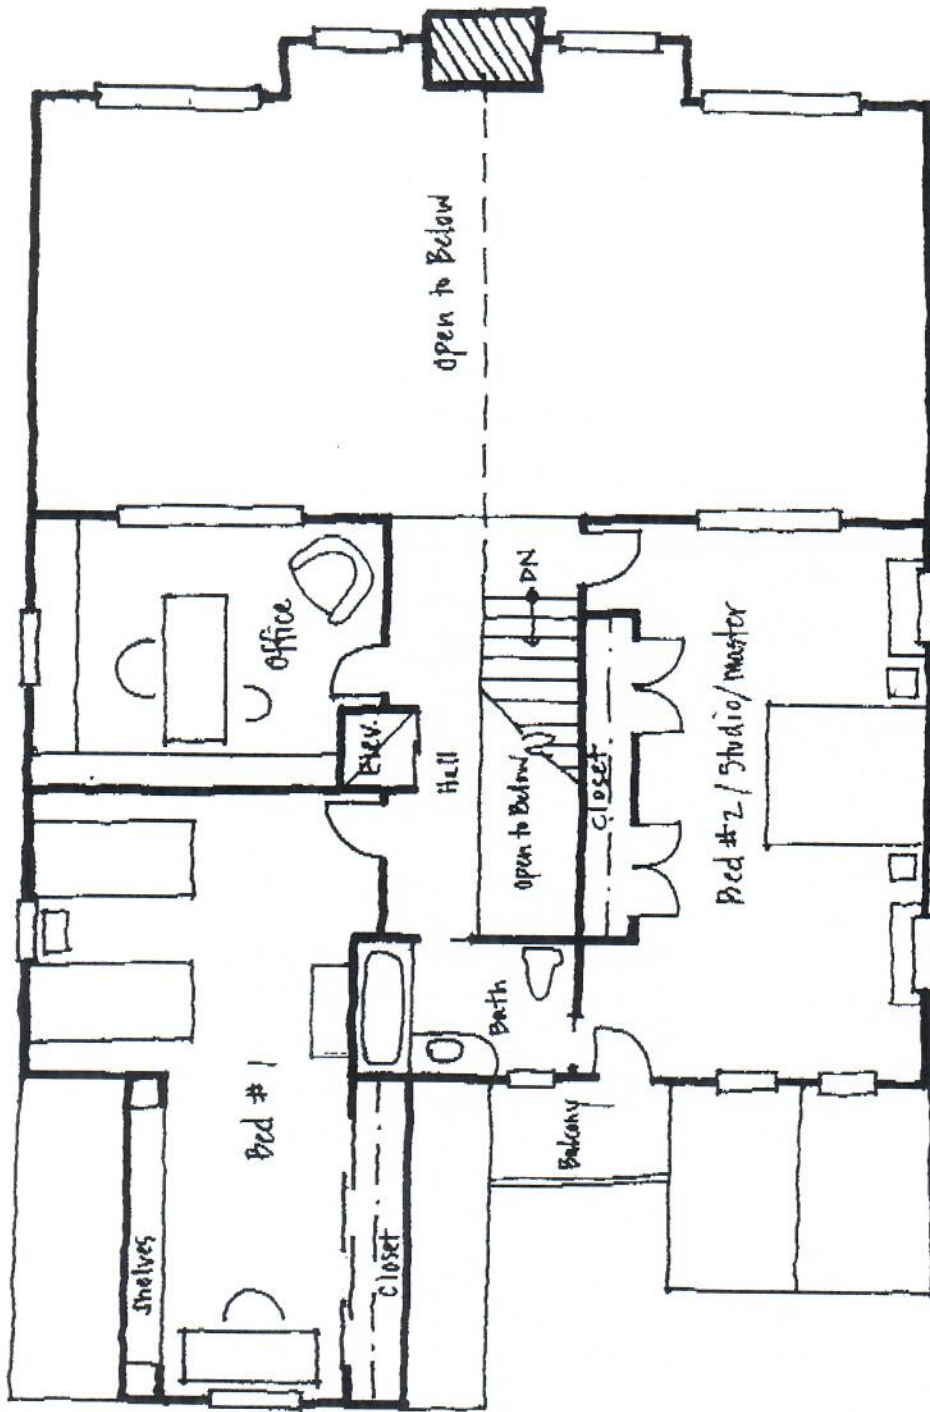

Level II
 Van Zanten Residence "B"
 1/8" = 1'-0" 9-6-03
 LaPatra Architects

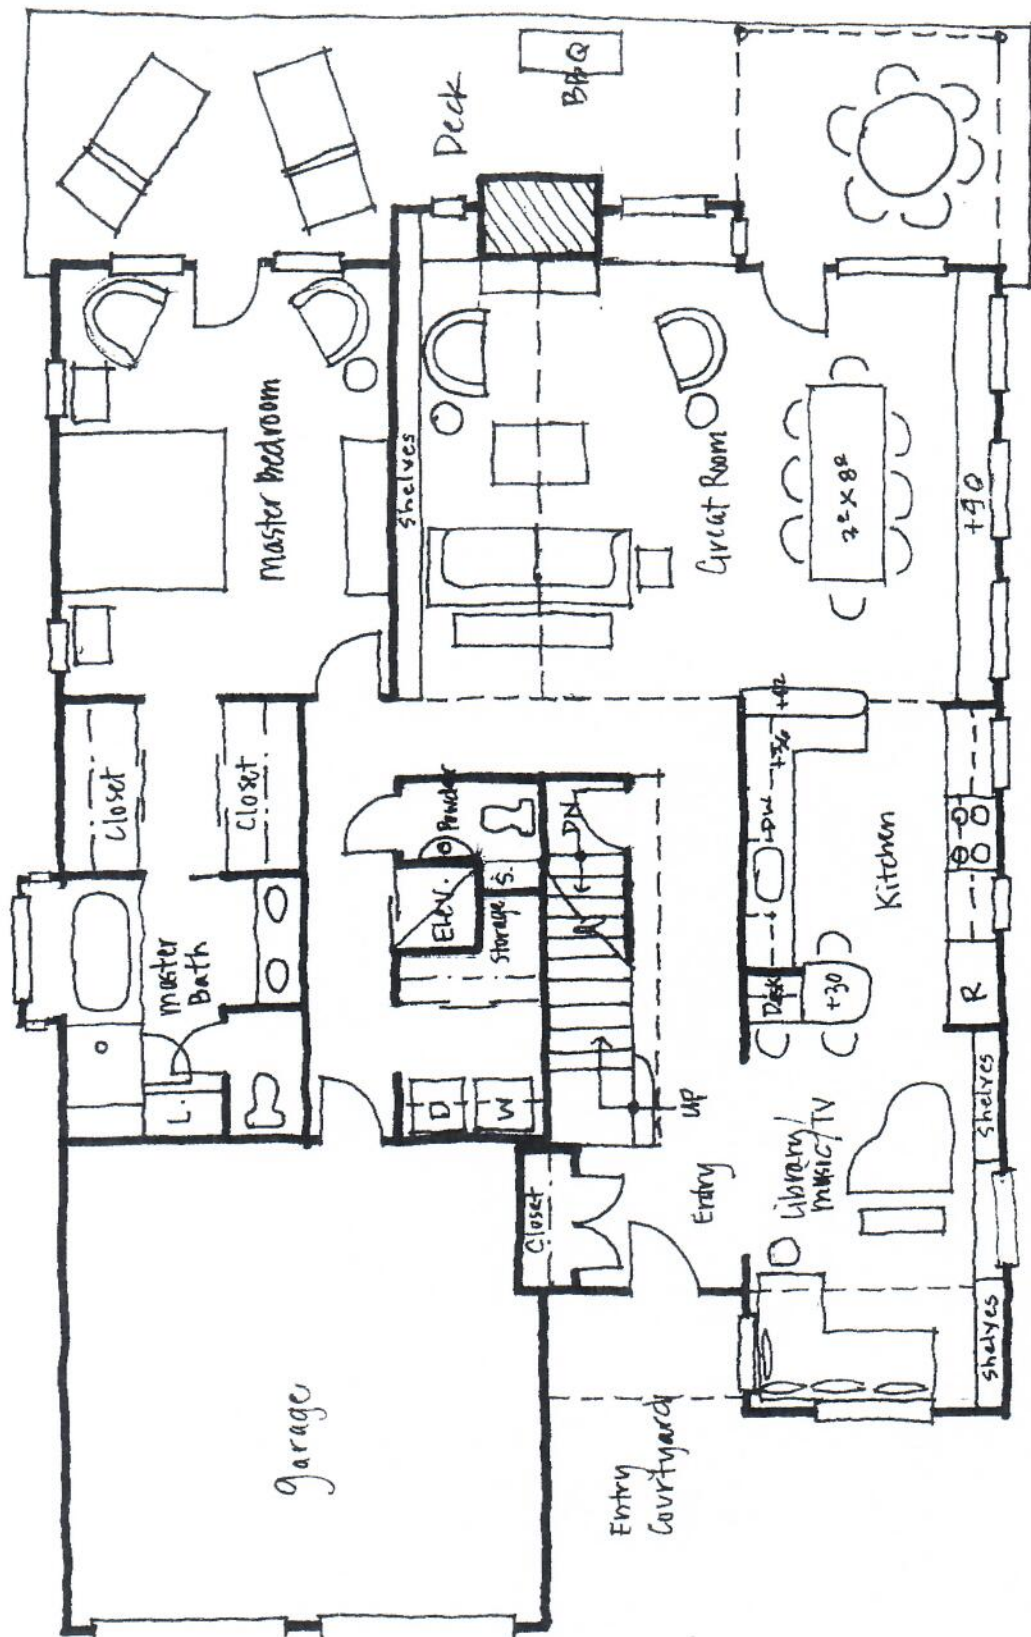

Level I
 VanZanten Residence "A"
 7/8" = 1'-0" 9-6-03
 LaPatm Architects

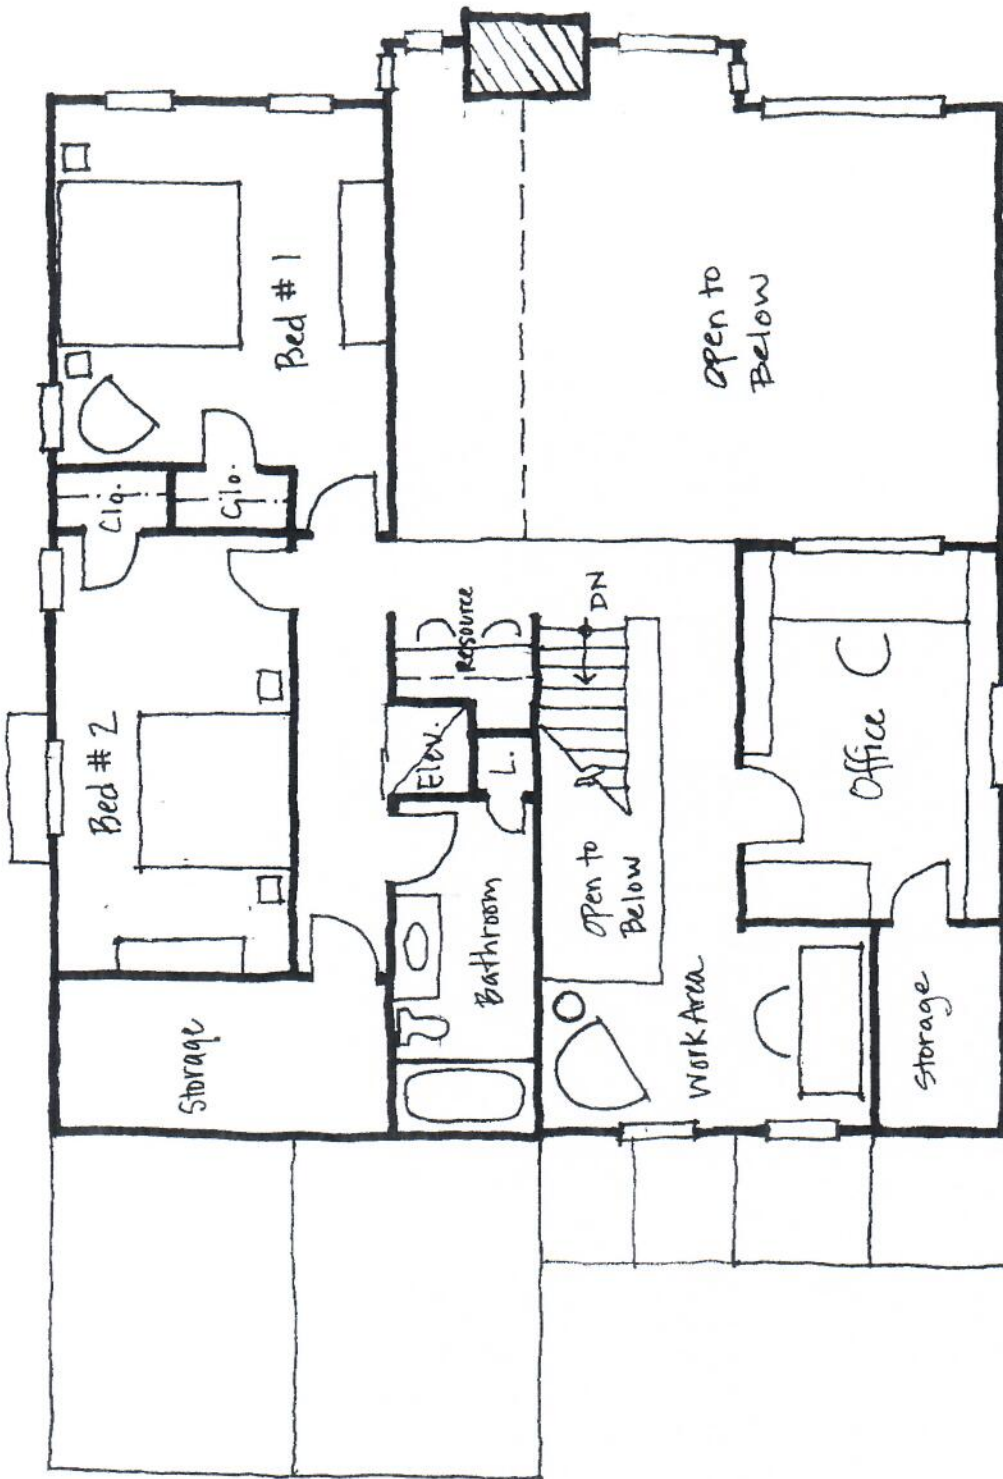

Level II
 VanZanten Residence "A"
 1/8" = 1'-0" 9.6.03
 LaPatra Architects