




Hampshire Parcel Viewer

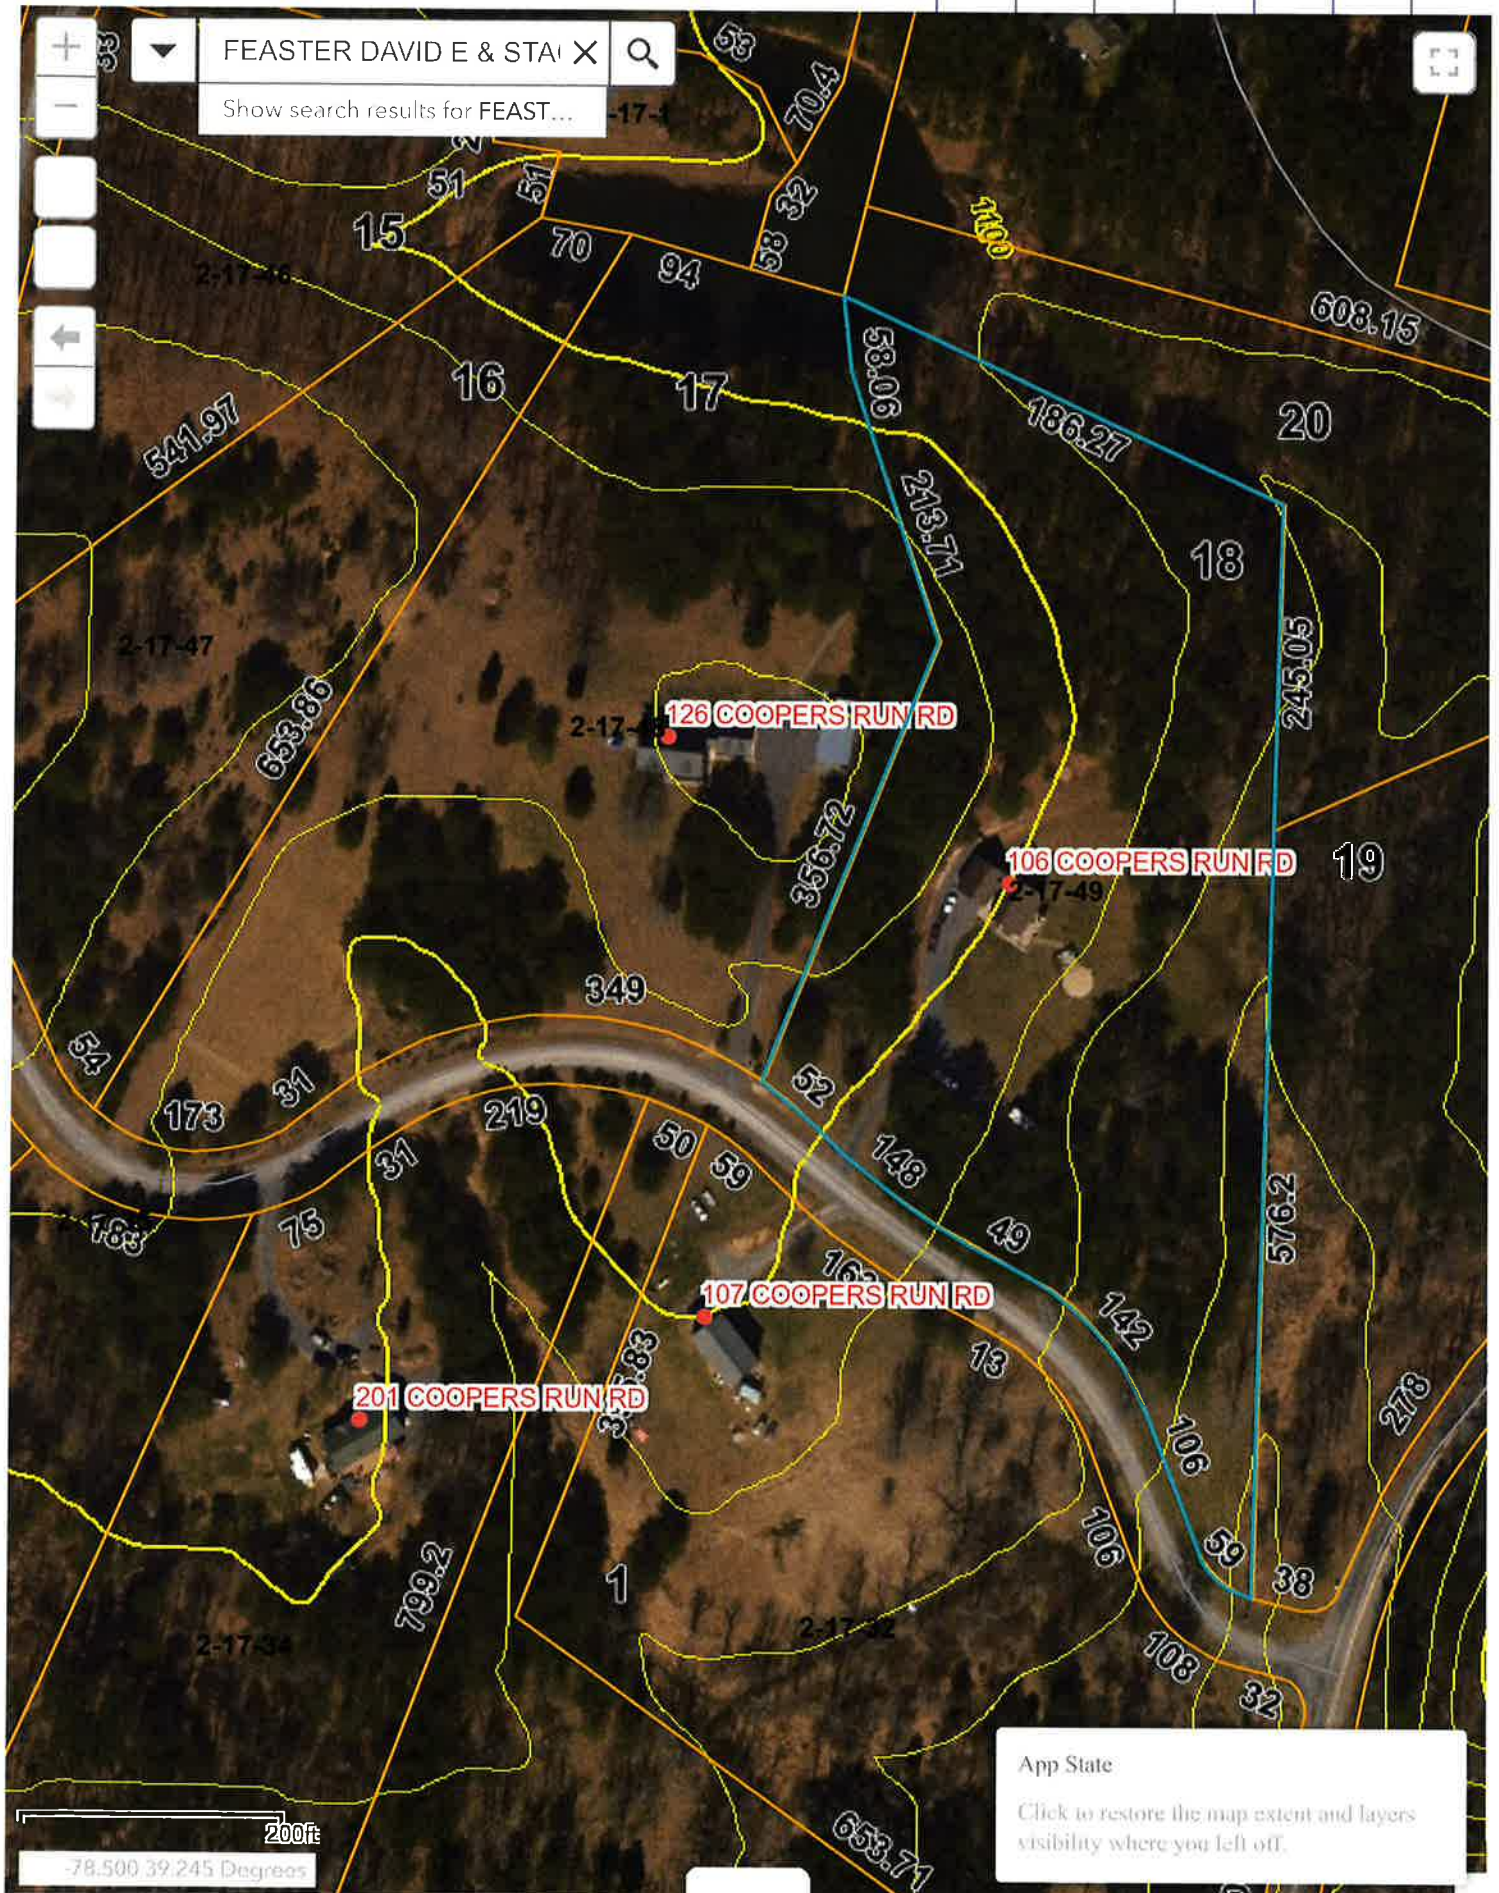

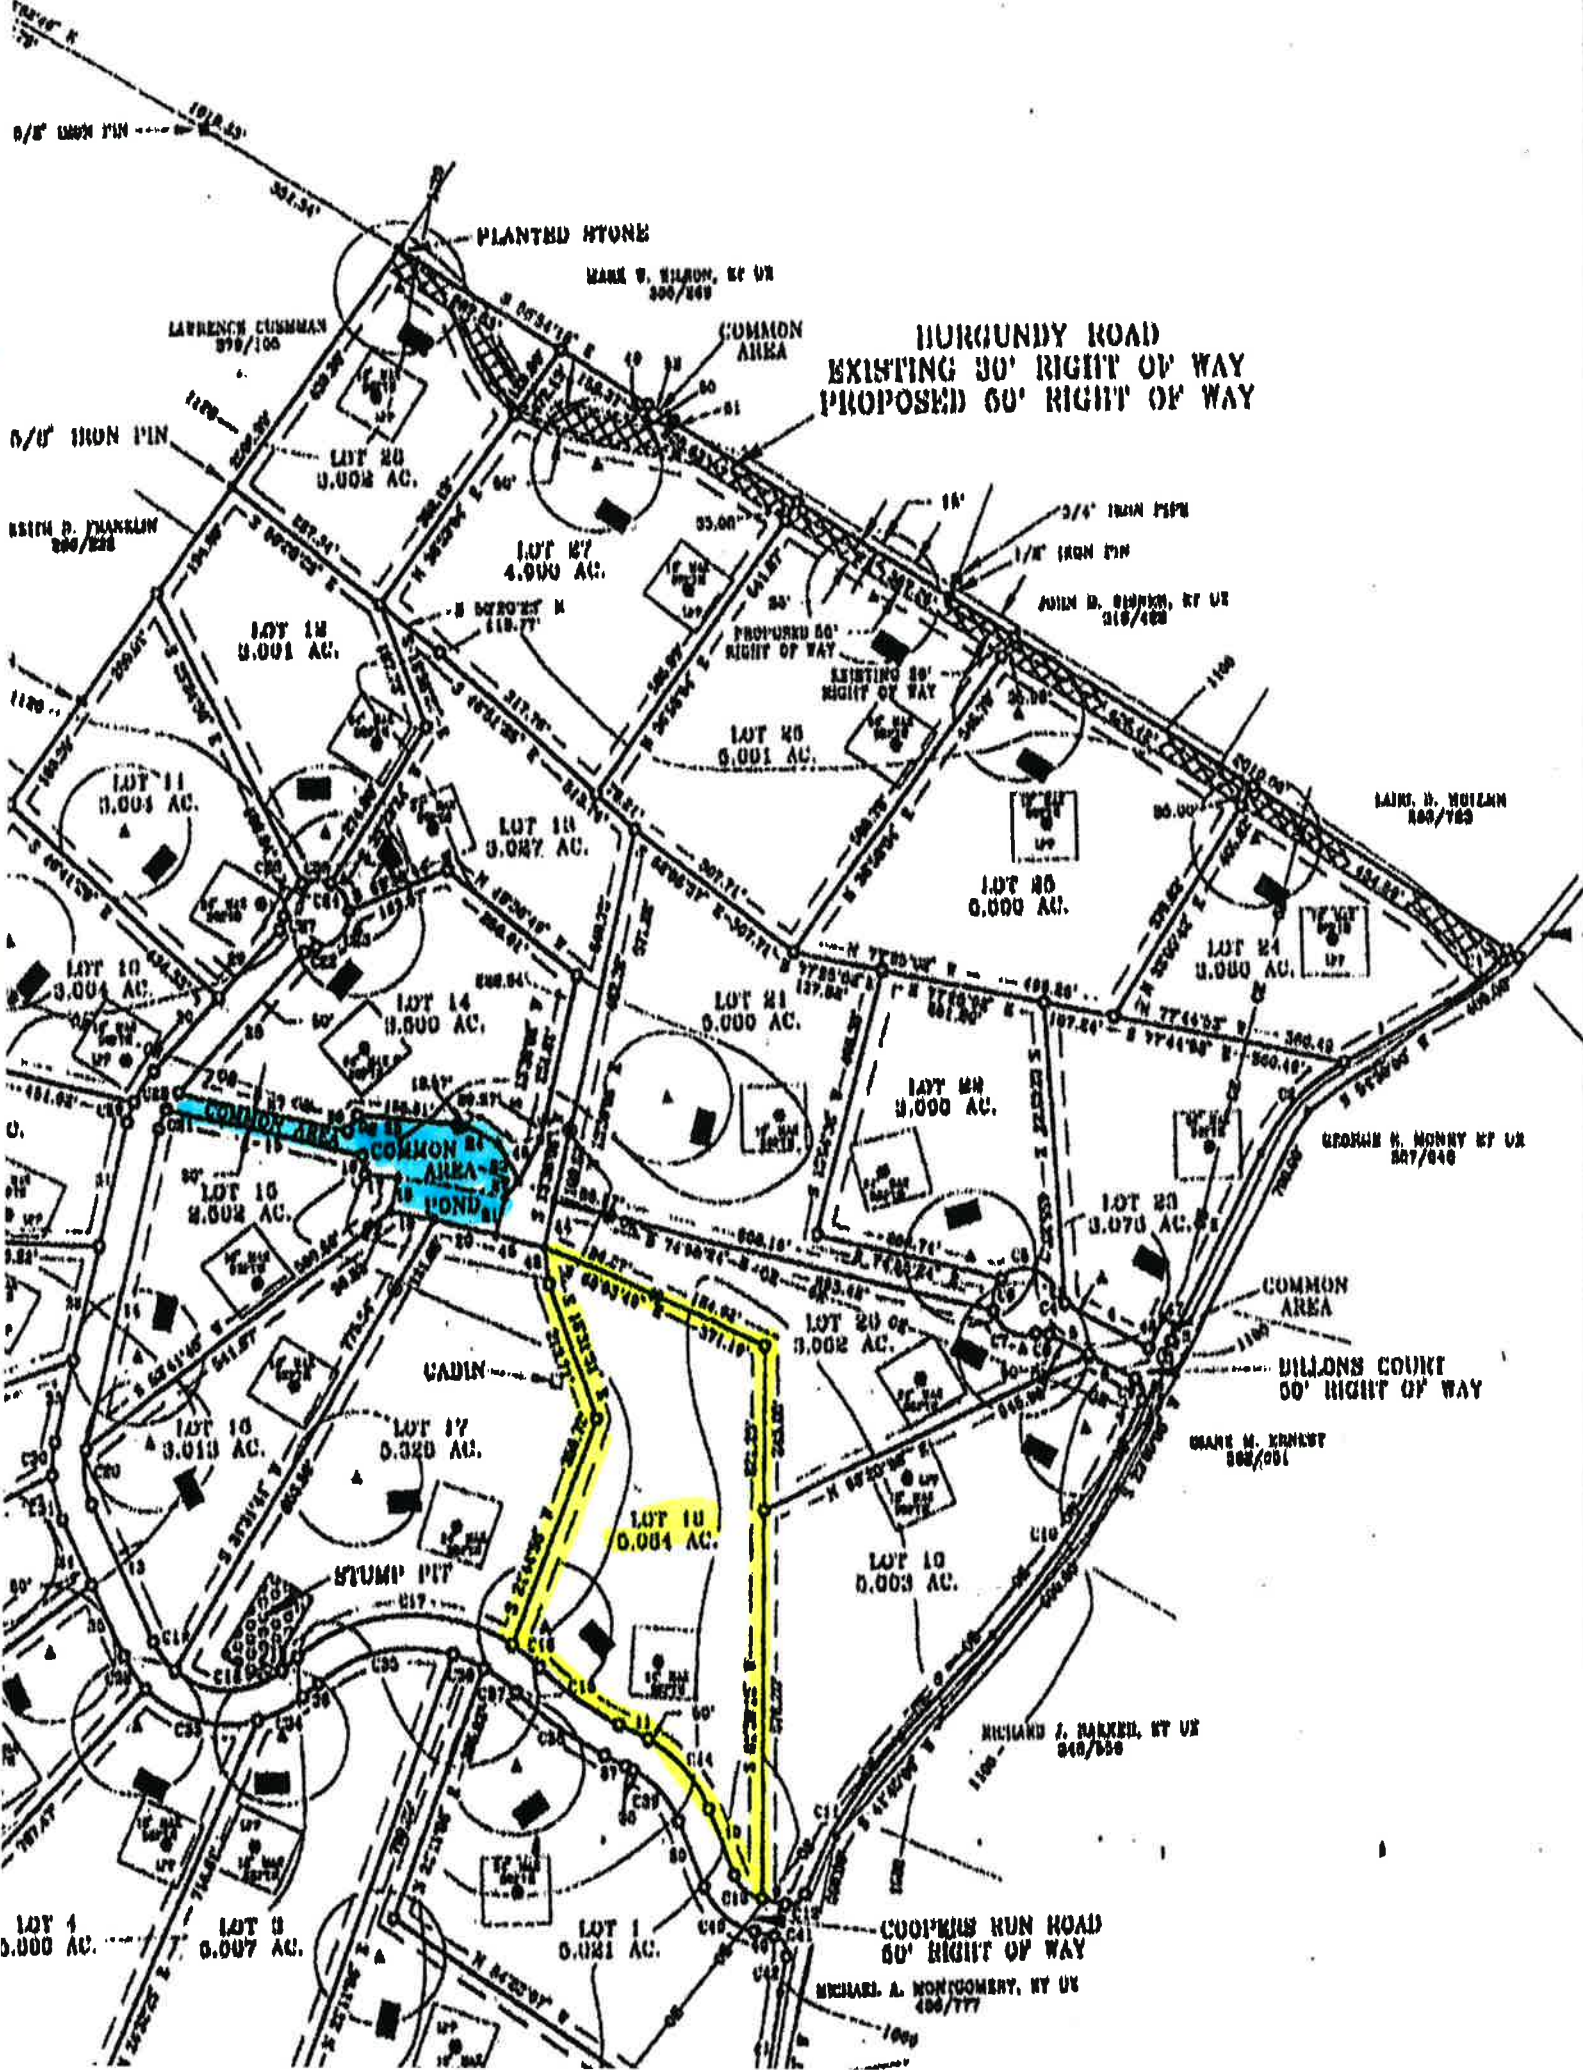

HURGUNDY ROAD
EXISTING 30' RIGHT OF WAY
PROPOSED 60' RIGHT OF WAY

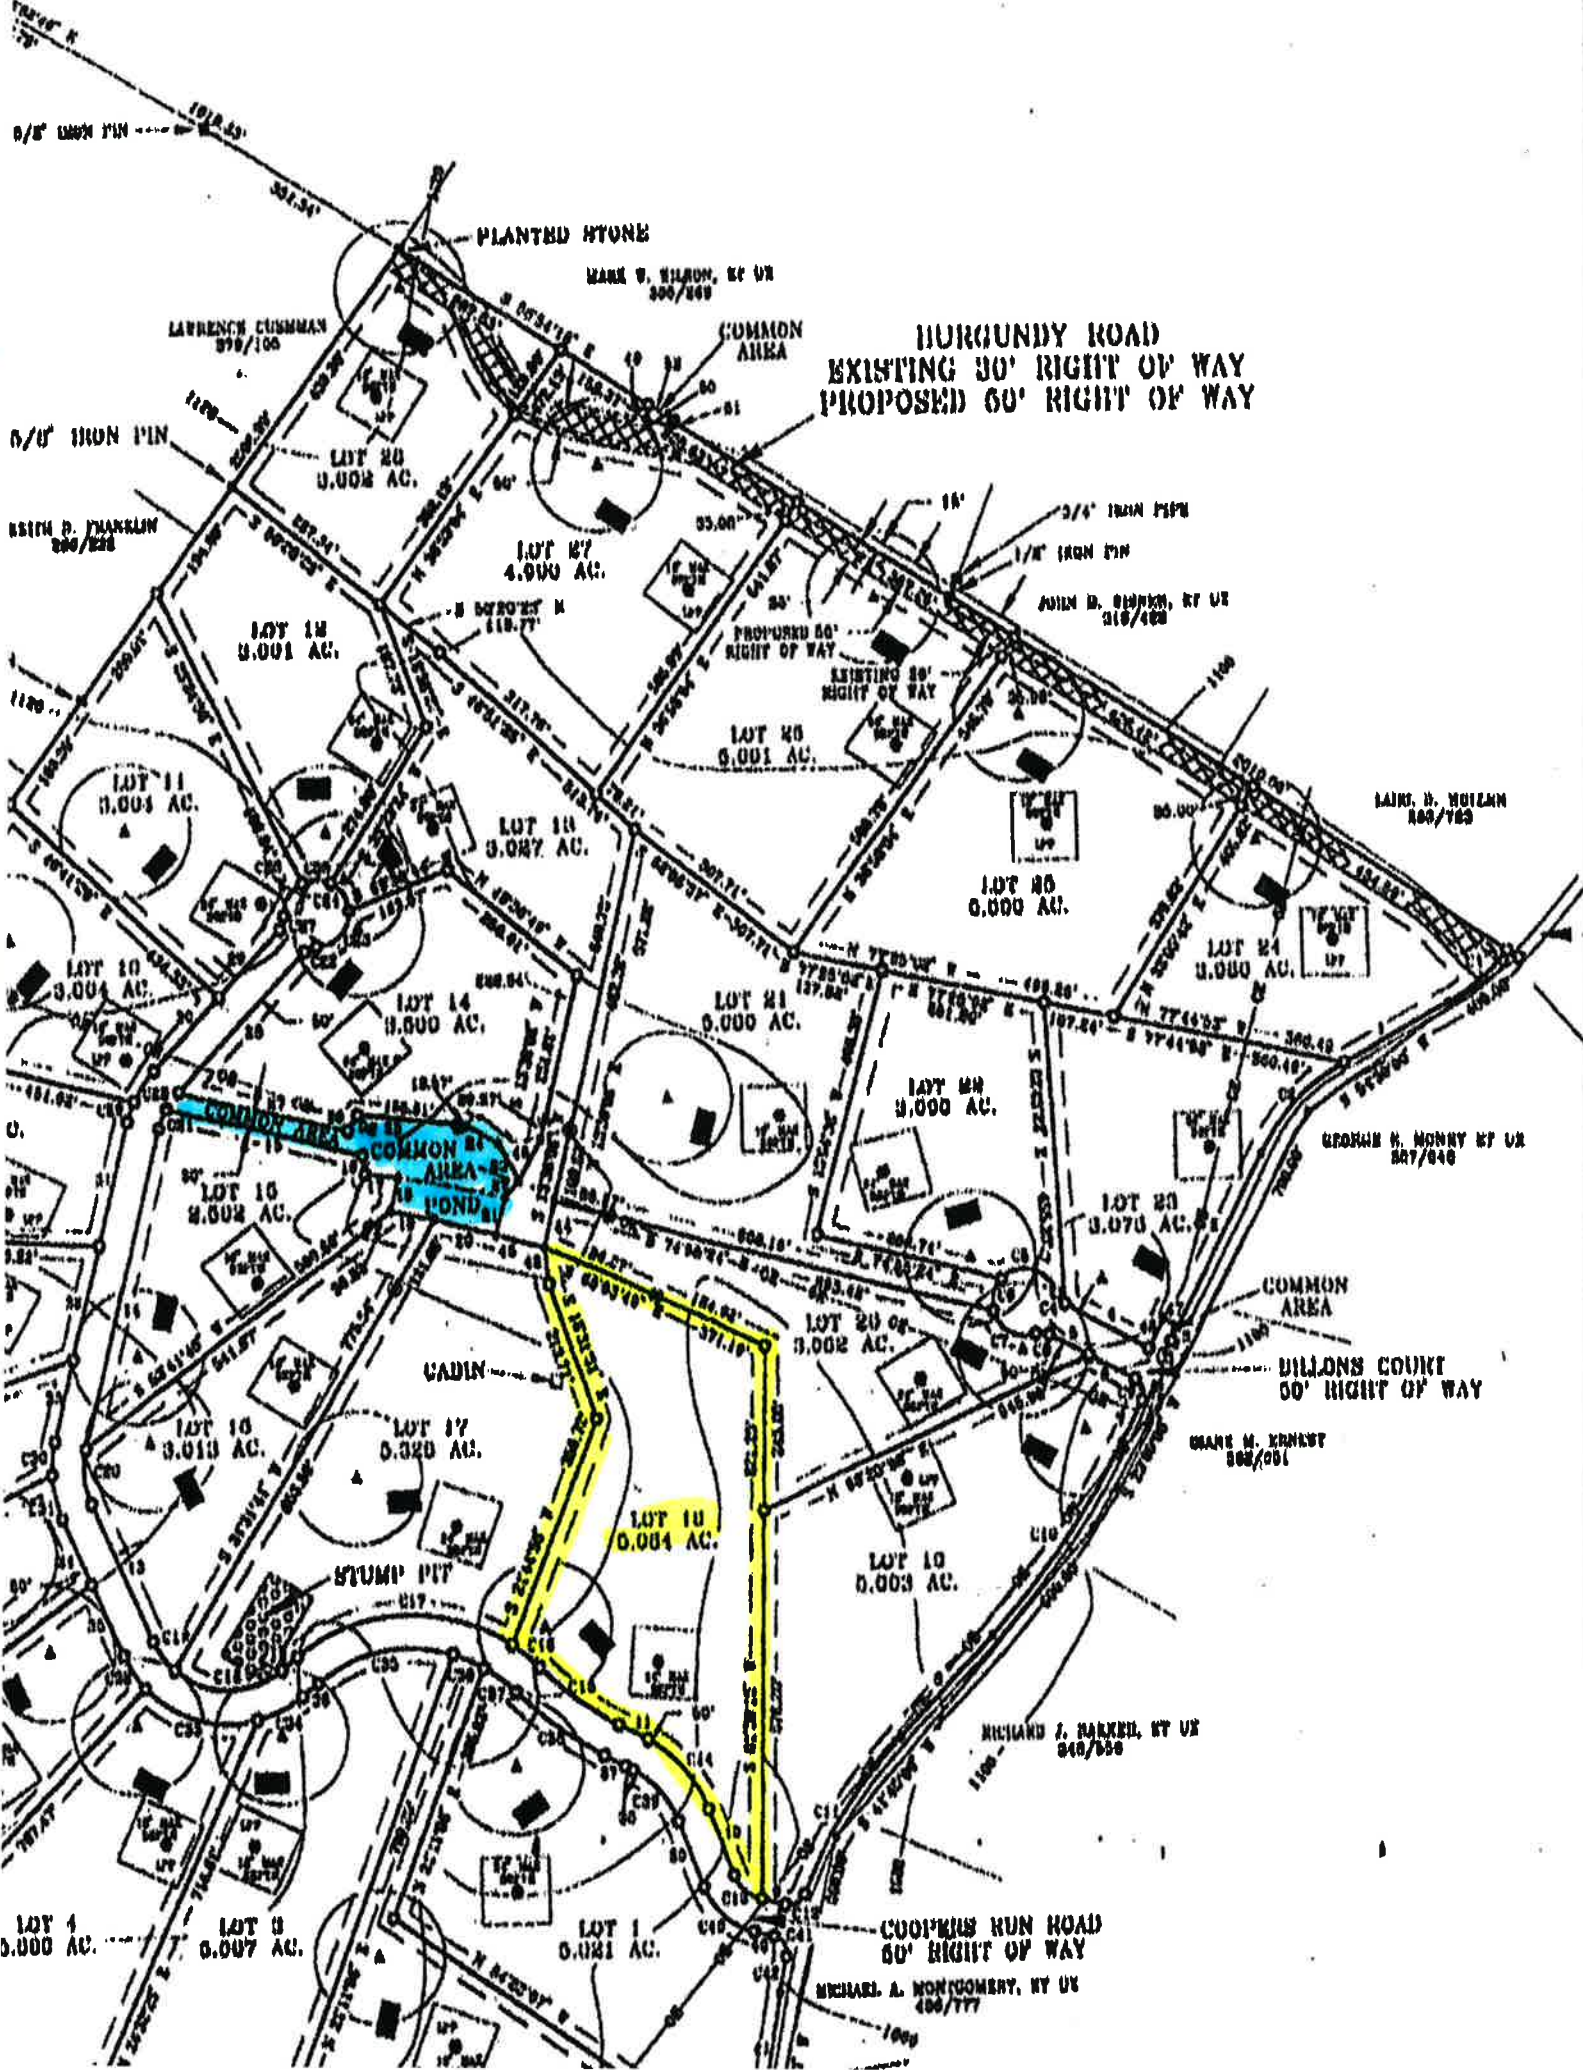

COOPERS RUN ROAD
60' RIGHT OF WAY

DILLONS COURT
60' RIGHT OF WAY

