


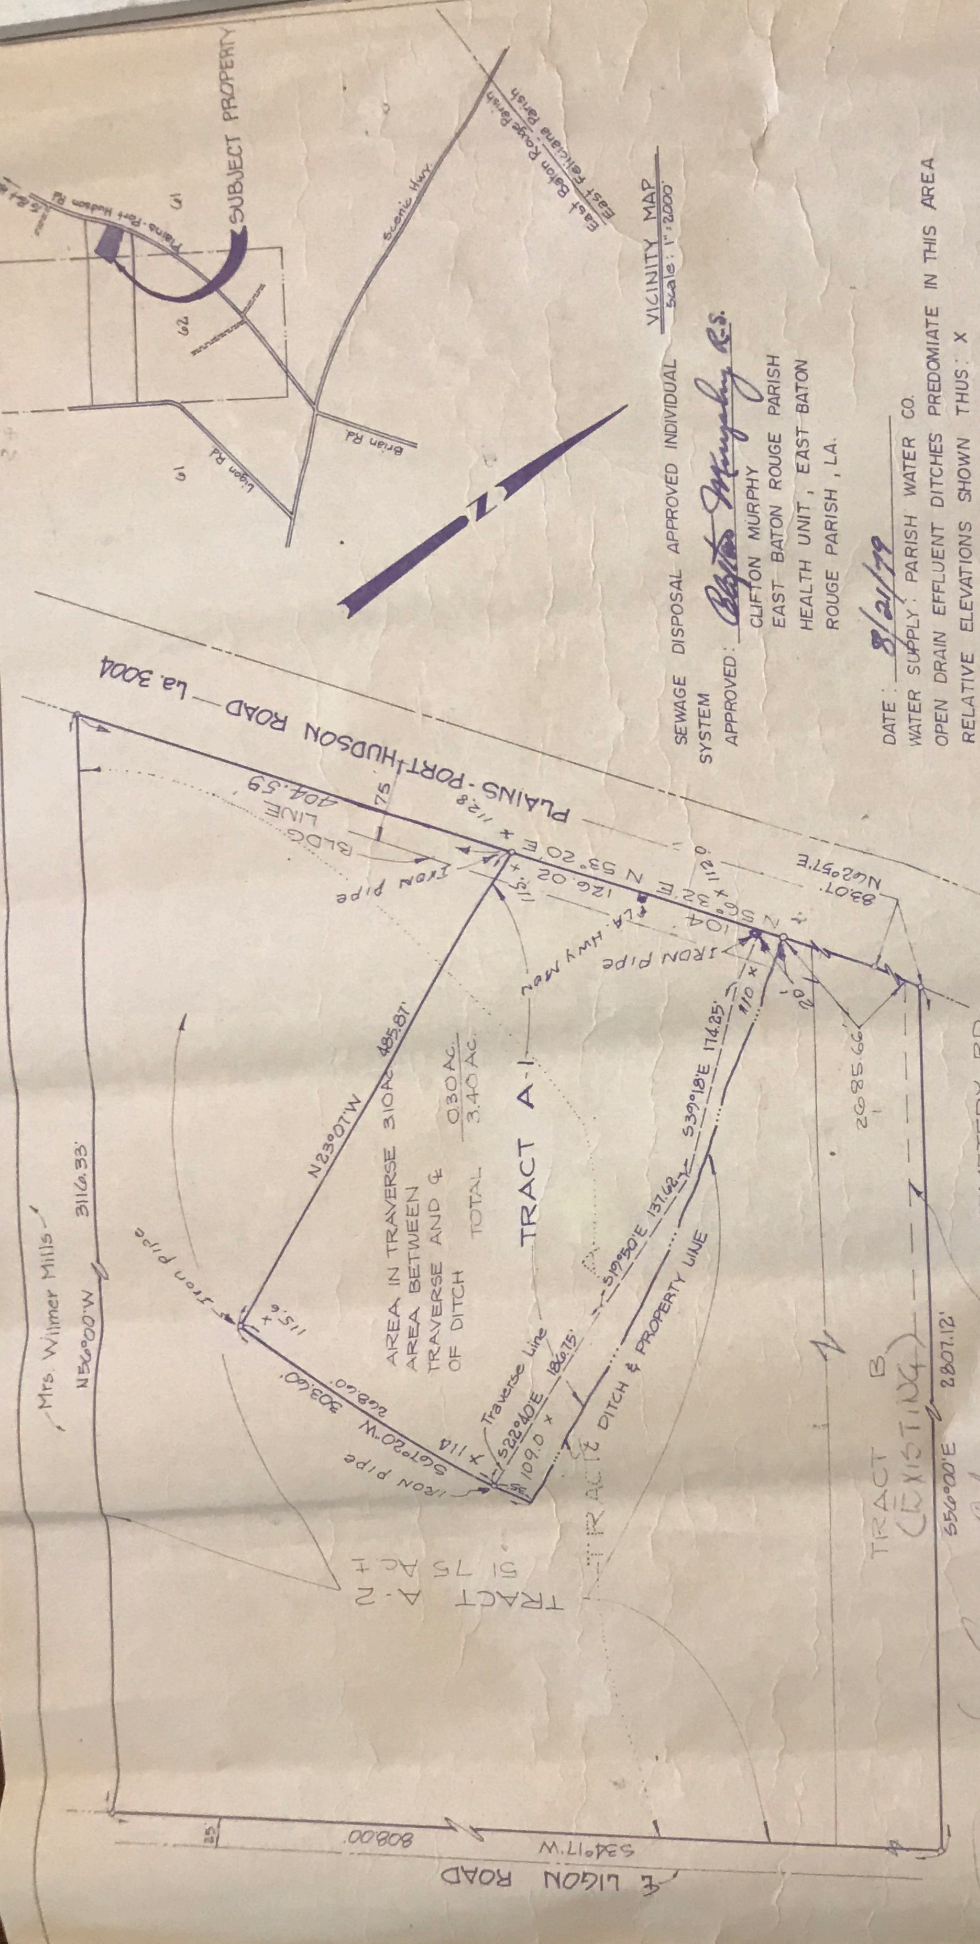

VICINITY MAP  
Scale: 1"=2000'

SEWAGE DISPOSAL APPROVED INDIVIDUAL SYSTEM

DATE: 8/21/79

DATE 1/1/71 WATER SUPPLY PARISH WATER CO.  
OPEN DRAIN EFFLUENT DITCHES PREDOMINATE IN THIS AREA  
RELATIVE ELEVATIONS SHOWN THUS X

The method of sewage treatment and disposal and the source of the water supply shall be approved by the East Baton Rouge Parish Health Unit.

This plat is made in accordance with L.A. revised statutes 33-551 et. seq. and conforms with all parish ordinances governing the subdivision of land.

MAP SHOWING THE SURVEY OF TRACT A-1, BEING A PORTION  
OF TRACT A OF JAMES A JACOBS, III, LOCATED IN  
SECTIONS 61 & 62, T-4-S, R-1-W, IN EAST  
BATON ROUGE PARISH, LA

FOR  
JAMES A JACOBS III

Scale: 1"= 100'

## Zoning RURAL

Baton Rouge, La.

Appendix  
Richard A. McEwen, Planning Director  
Planning Commission, Baton Rouge  
East Baton Rouge Parish, La

Date: 8/27/98

*Toxie Craft*  
TOXIE CRAFT, Civil Engineer