

We need to install:

- 994' of fence
- (1) - 20' gate (w/ operation)
- (1) - 20' gate (manual)
- (2) - 4' w/gate
- (4) - 4" Post
- (11) - 2 7/8" Post
- (1) - Septic tank
- (1) - Water well

- 994' of fence
- (1) - 20' gate (w/ operation)
- (1) - 20' gate (manual)
- (2) - 4' w/gate
- (4) - 4" Post
- (11) - 2 7/8" Post
- (1) - Septic tank
- (1) - Water well

② 3 D Block 1, Lot 9

20' gate
(w/operation)

Office: 2,290 sq ft
Shop: 4,960 sq ft
Wash bay: 1,500 sq ft

7,850 sq ft millings

4' w/gate

20' gate (manual)

20.00'

Existing light pole

Existing light pole —


2 7/8" bollards
@ 5'

5.00'

55.00'

10.00'

③ Callout Block 1, Lot 9 - Callout 1
3/32" = 1'-0"

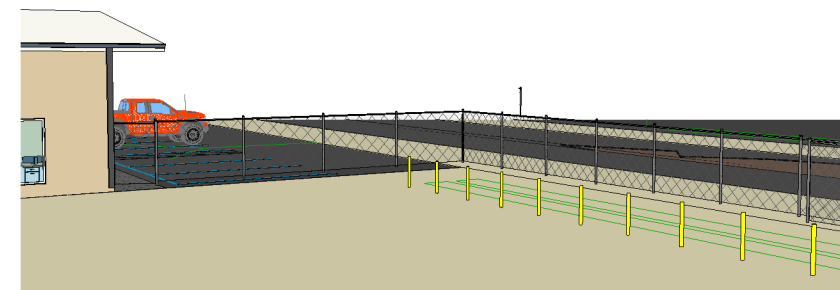

④ 3D View B1-L9 Drain field

[illegible]

Elite
Las Aguilas D.
Block 1, Lot 9

Project number	01
Date	3/21/19
Drawn by	Alfredo Cantu
Checked by	Fily

A161

Scale	As indicated
-------	--------------