


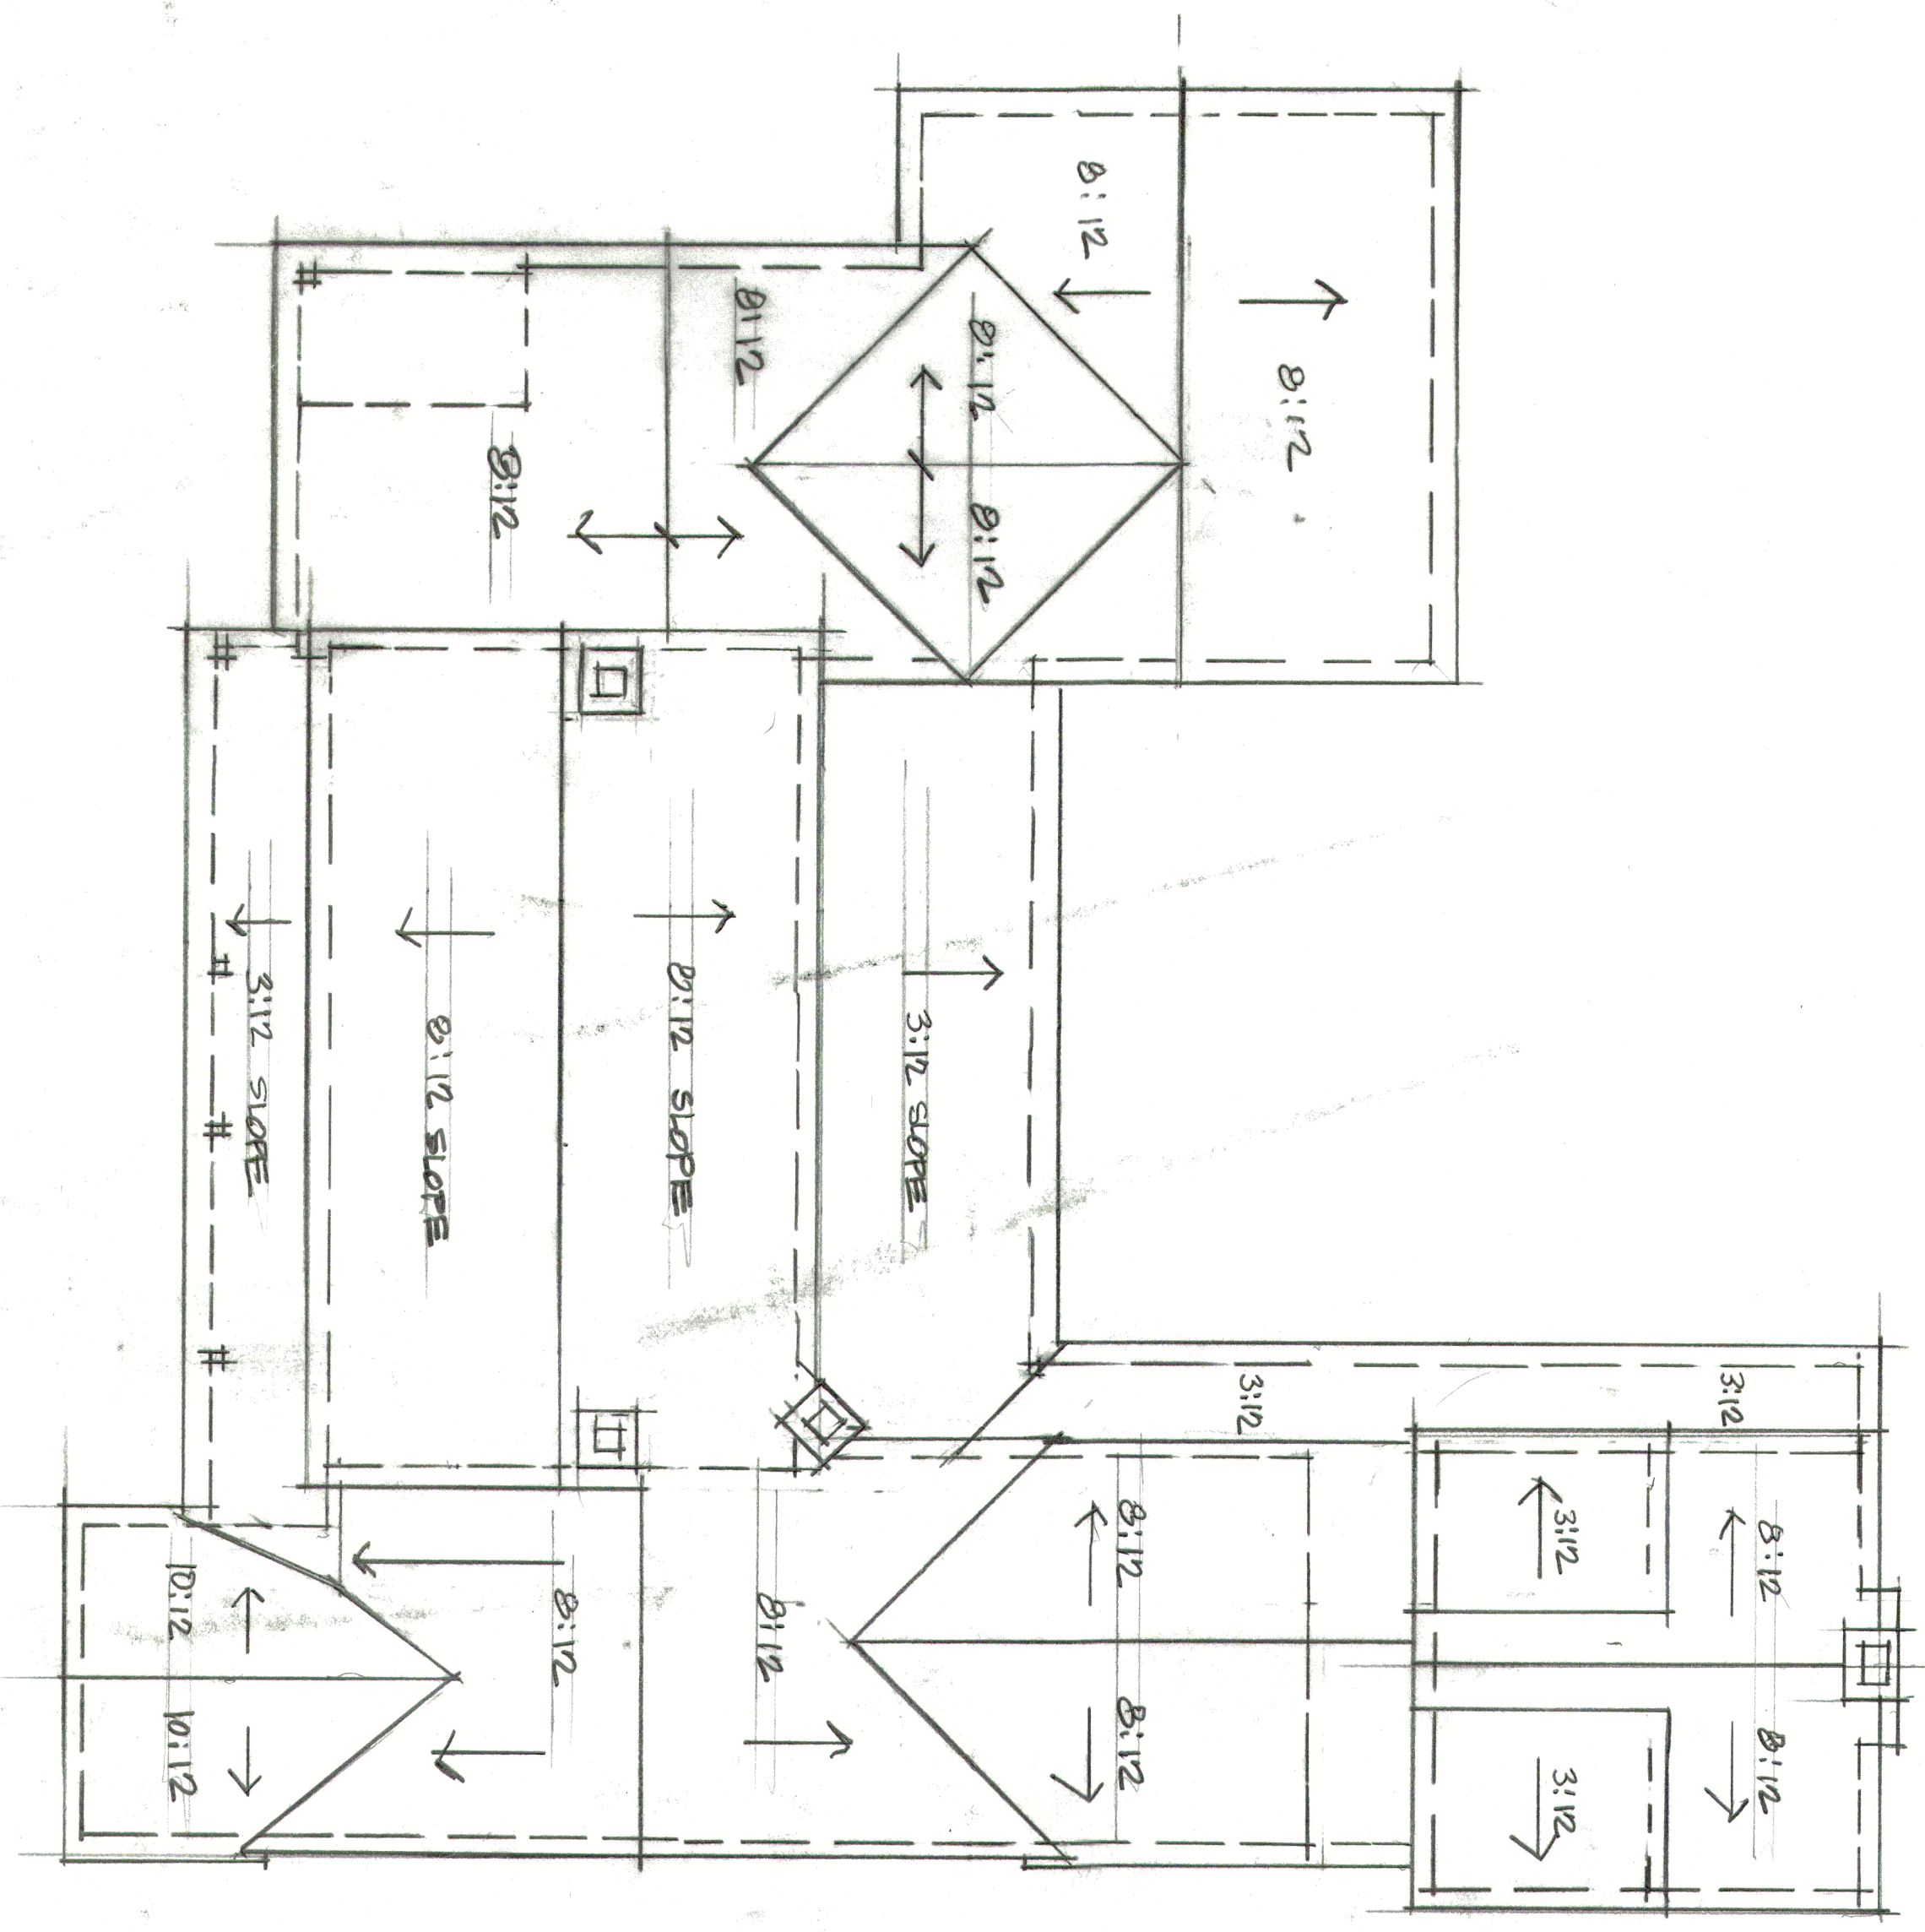

ROOF PLAN $\frac{1}{8}'' = 1'-0''$

PLANS FOR
CLINT KIM COOPER

DESIGN NO.
4614

DATE:
10.4.2018

SH. NO.
1