

SKETCH/AREA TABLE ADDENDUM

Case No 11/17/21

File No RP001290010010A

Property Address 301 SANDY CREEK ROAD

City SALMON

County LEMHI

State ID

Zip 83467


Borrower MCCONNELL, CARYLL ANN

Lender/Client 301 SANDY CREEK RD

L/C Address 16

Appraiser Name KF

Appr Address LEMHI

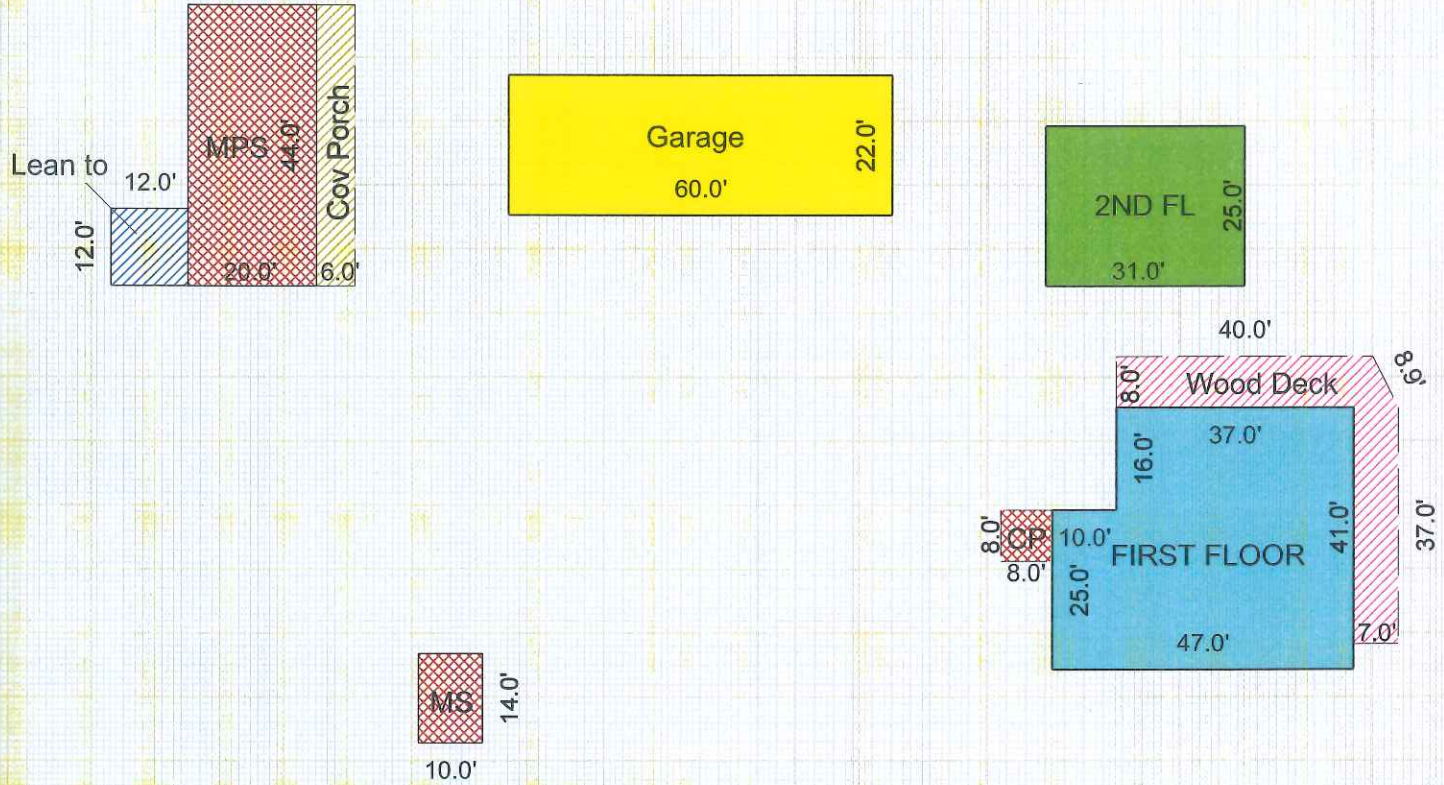

Scale: 1" = 30'

AREA CALCULATIONS SUMMARY

Code	Description	Net Size	Net Totals
GLA1	First Floor	1767.00	1767.00
GLA2	Second Floor	775.00	775.00
GAR	Garage	1320.00	1320.00
P/P	Wood Deck	595.00	
	Cov Porch	64.00	
	Cov Porch	264.00	923.00
OTH	MPS	880.00	
	Lean To	144.00	
	Mach Shed	140.00	1164.00

LIVING AREA BREAKDOWN

Breakdown	Subtotals
First Floor	
47.0 x 25.0	1175.00
16.0 x 37.0	592.00
Second Floor	
31.0 x 25.0	775.00

Net LIVABLE Area

(rounded)

2542

3 Items

(rounded)

2542