


**G36 HIGHWAY**

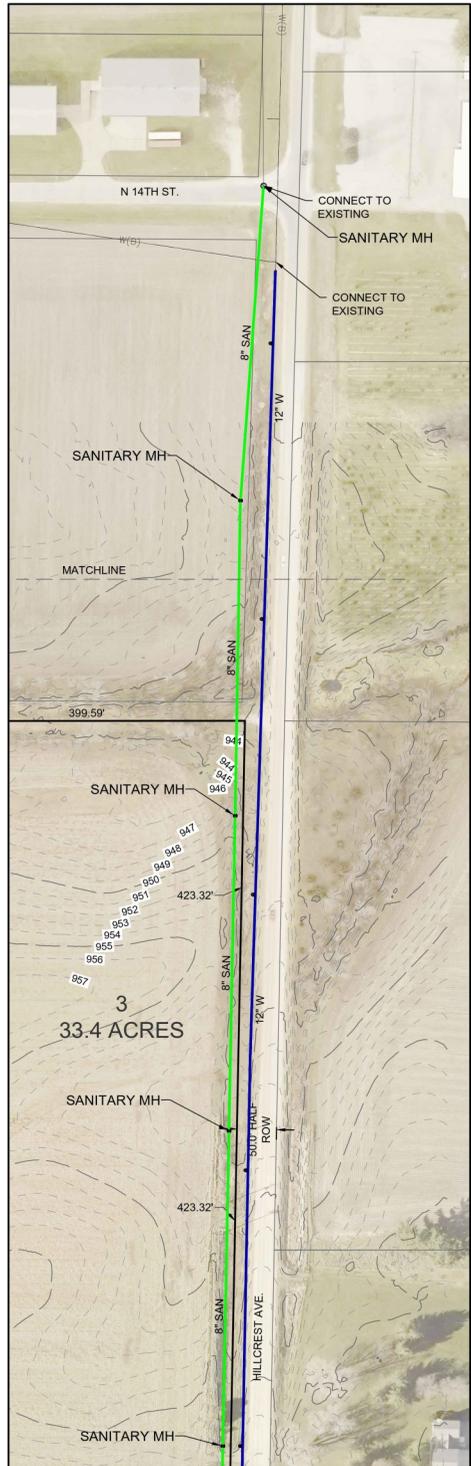

V:\Projects\2022\12-03\2022-03-01\INDIANOLA Industrial - Preliminary Utility Layout.dwg JANE R. CAMPBELL 2022/03/19 1:31 PM ANS FULL BLEED (11.0 X 17.0 INCHES)