




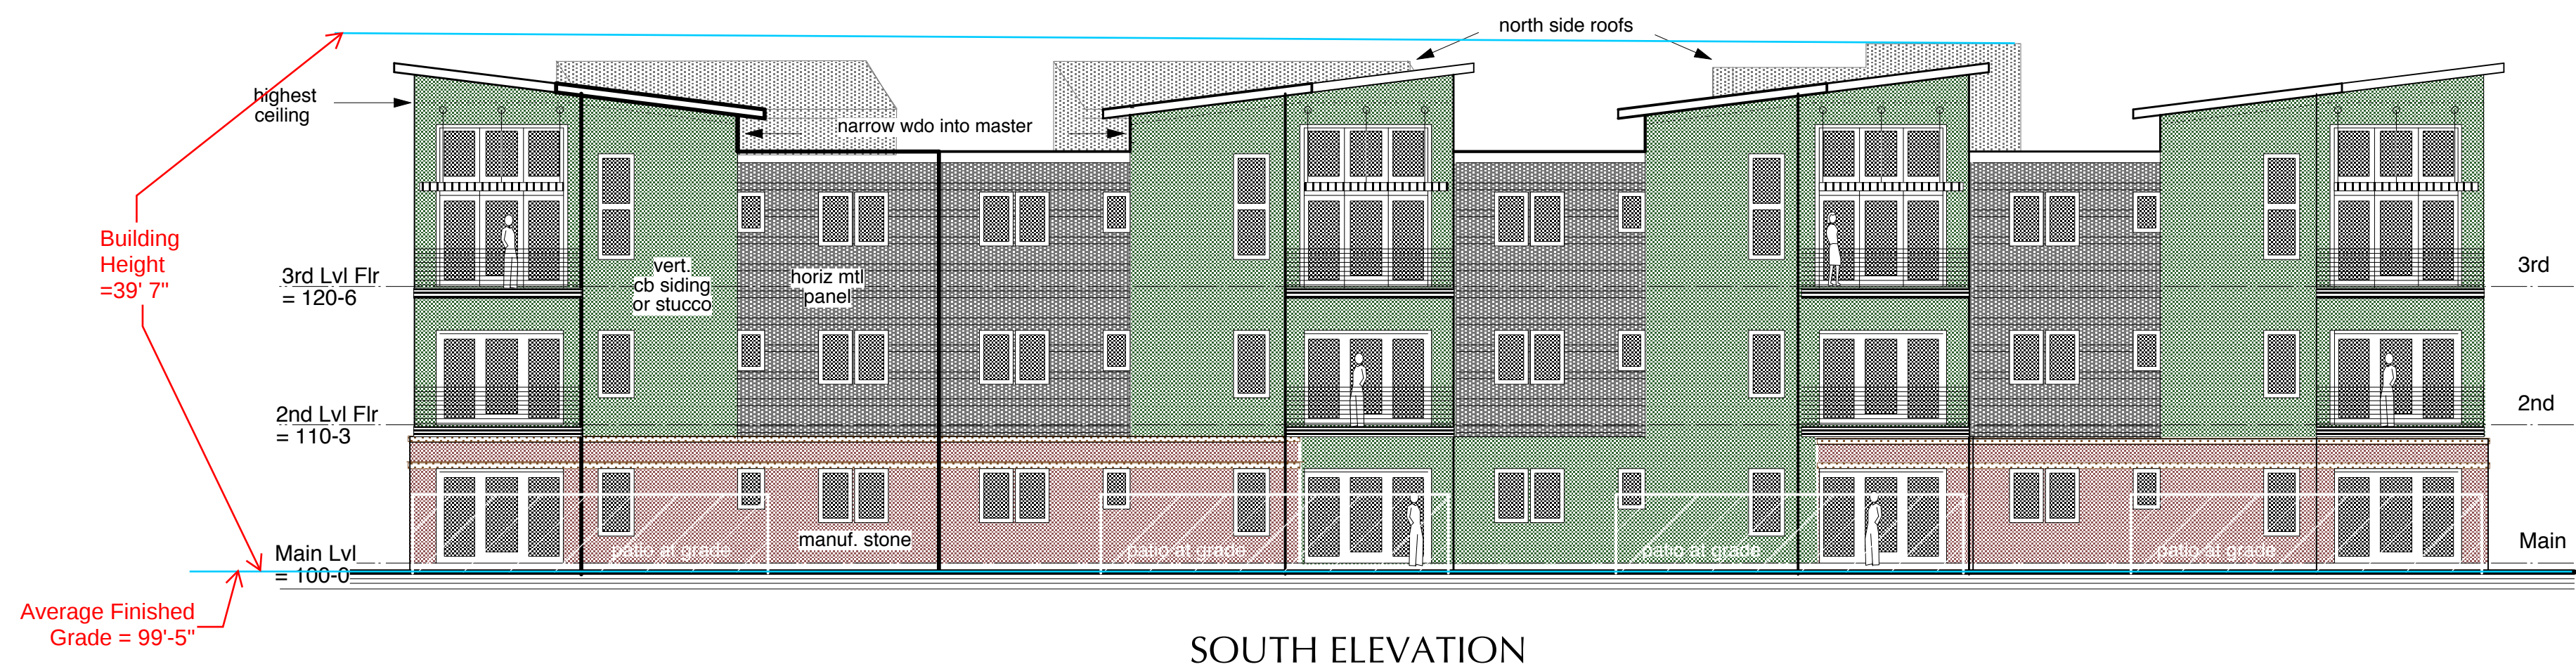


SOUTH ELEVATION

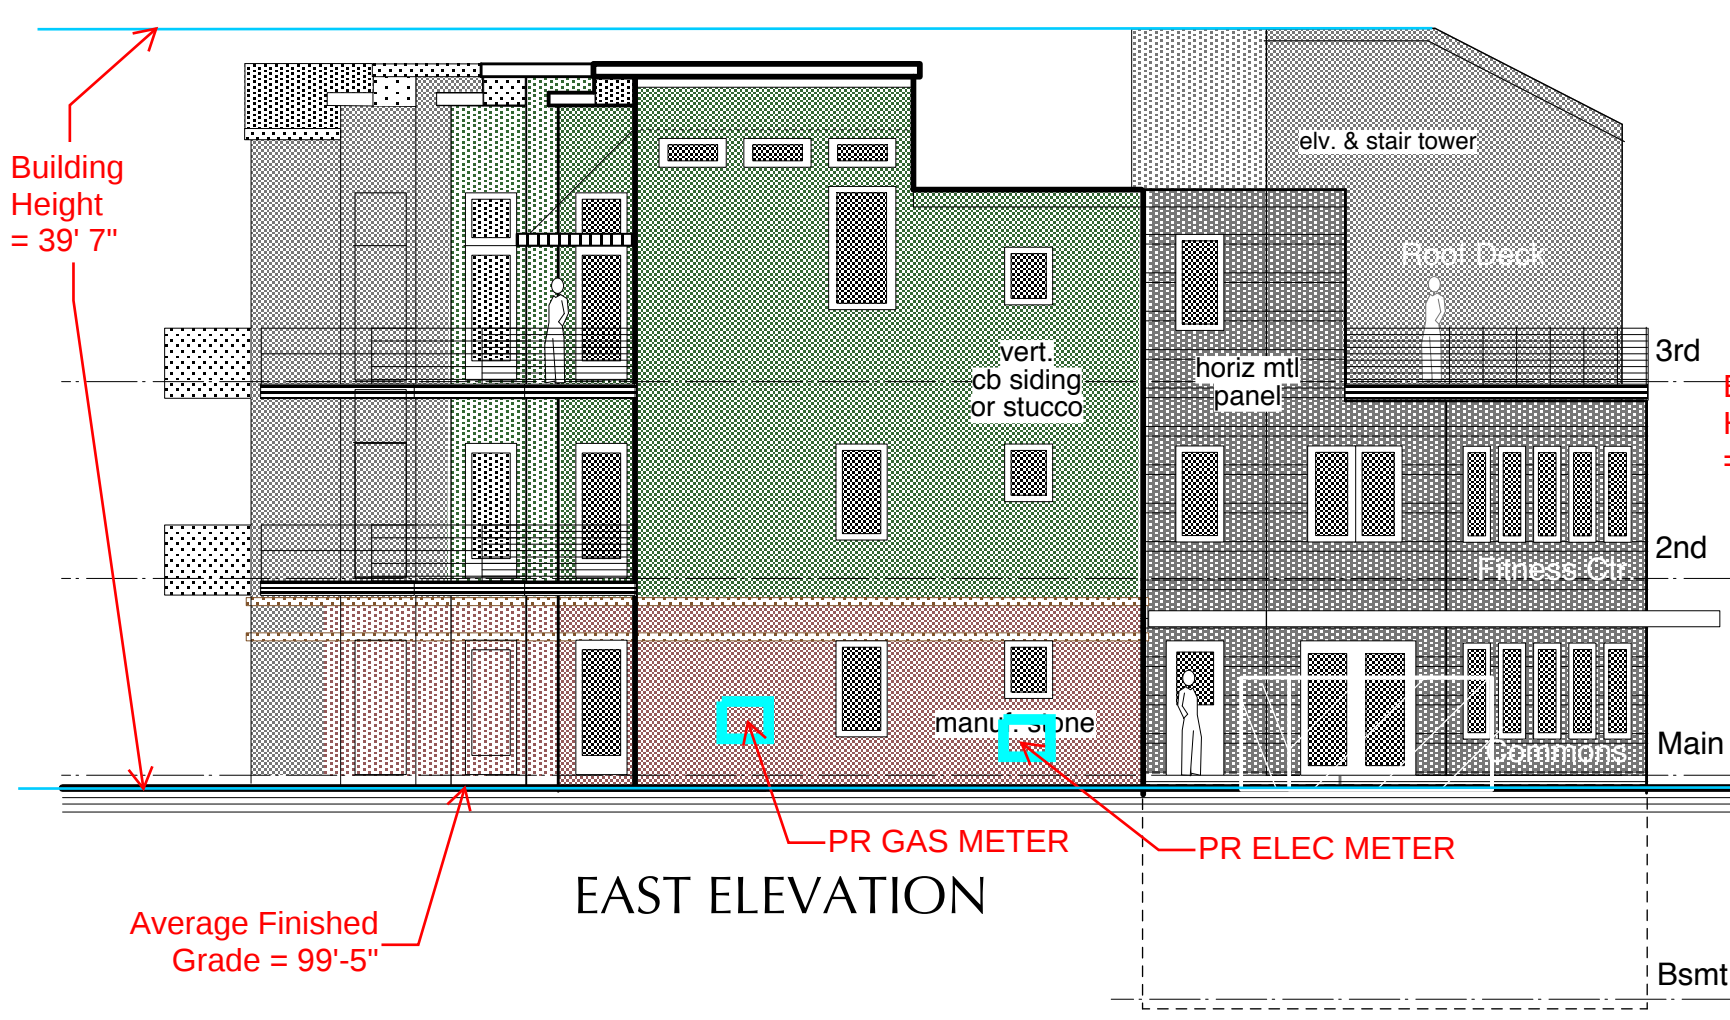


EAST ELEVATION

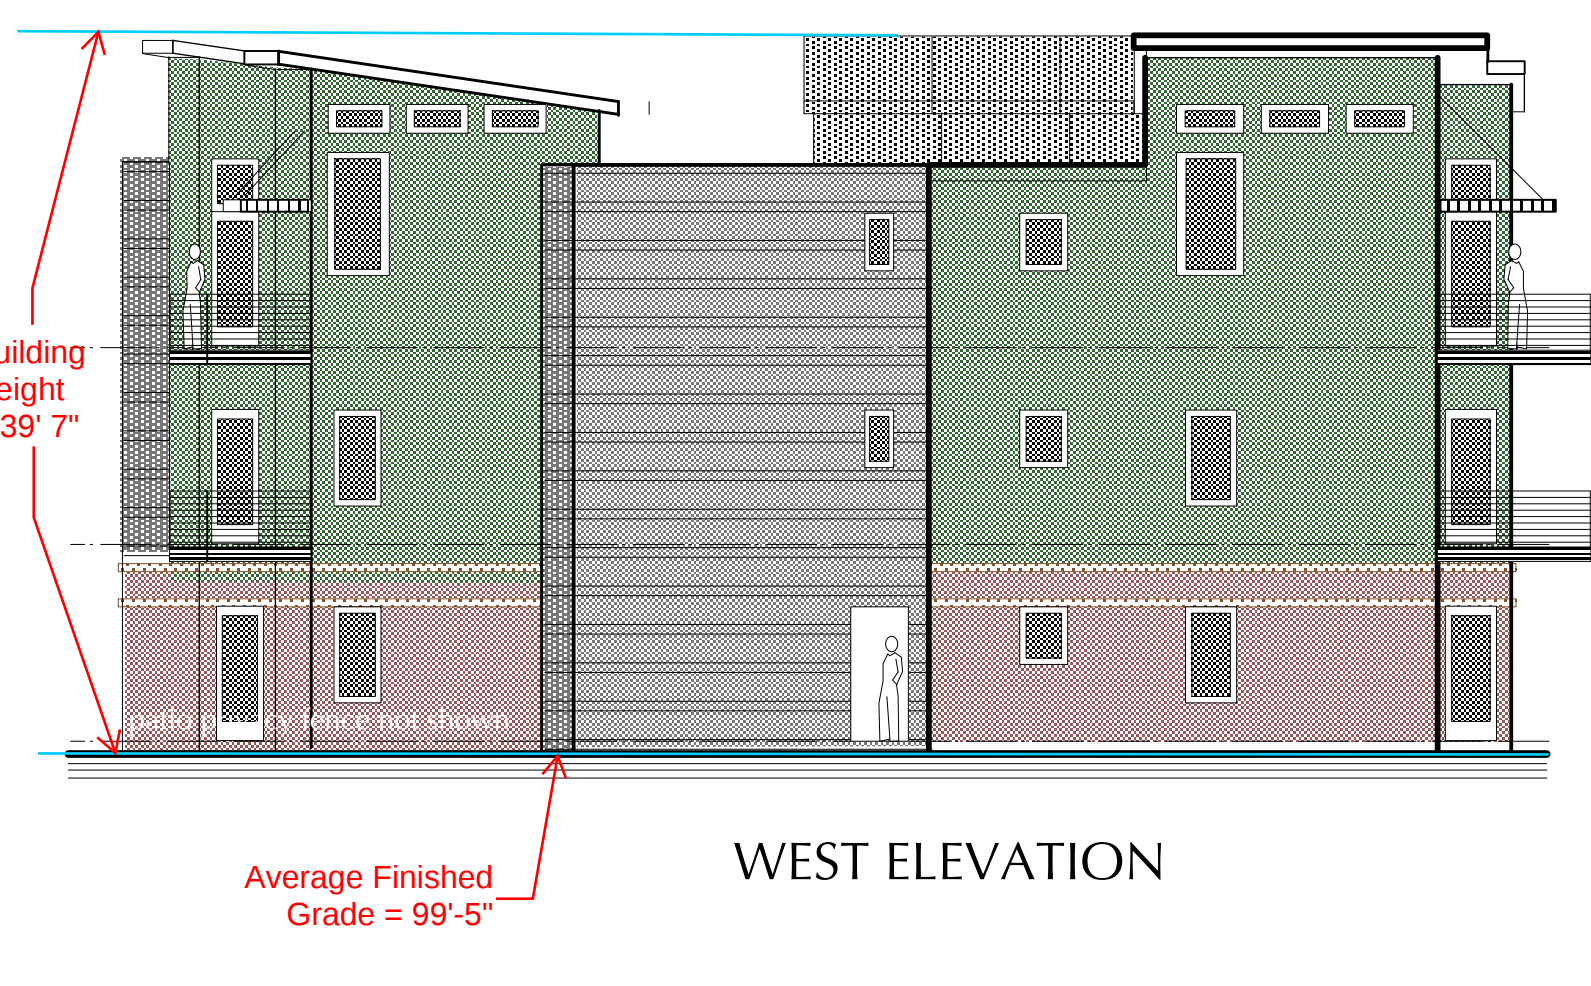


WEST ELEVATION

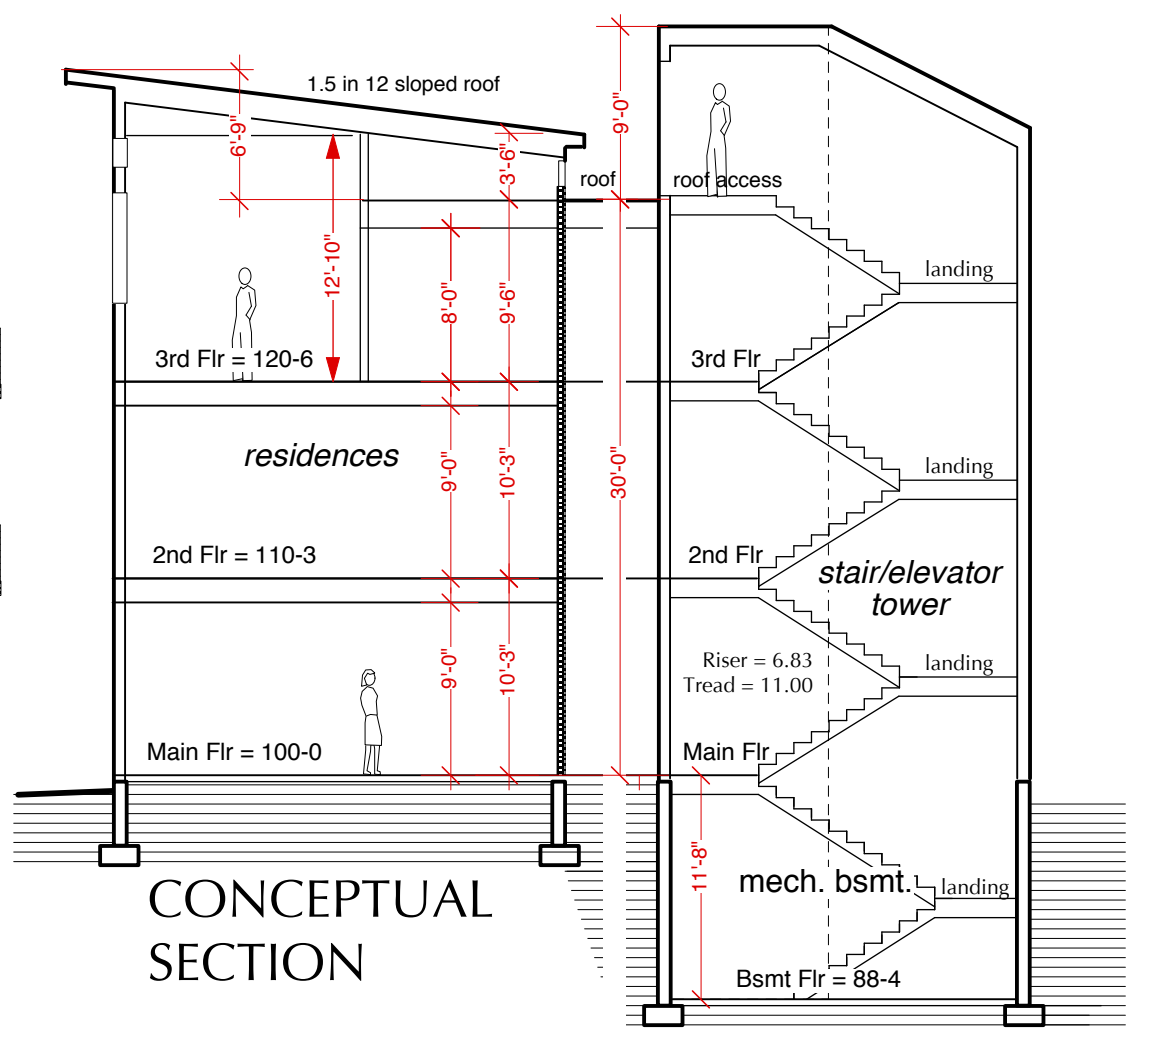

CONCEPTUAL SECTION

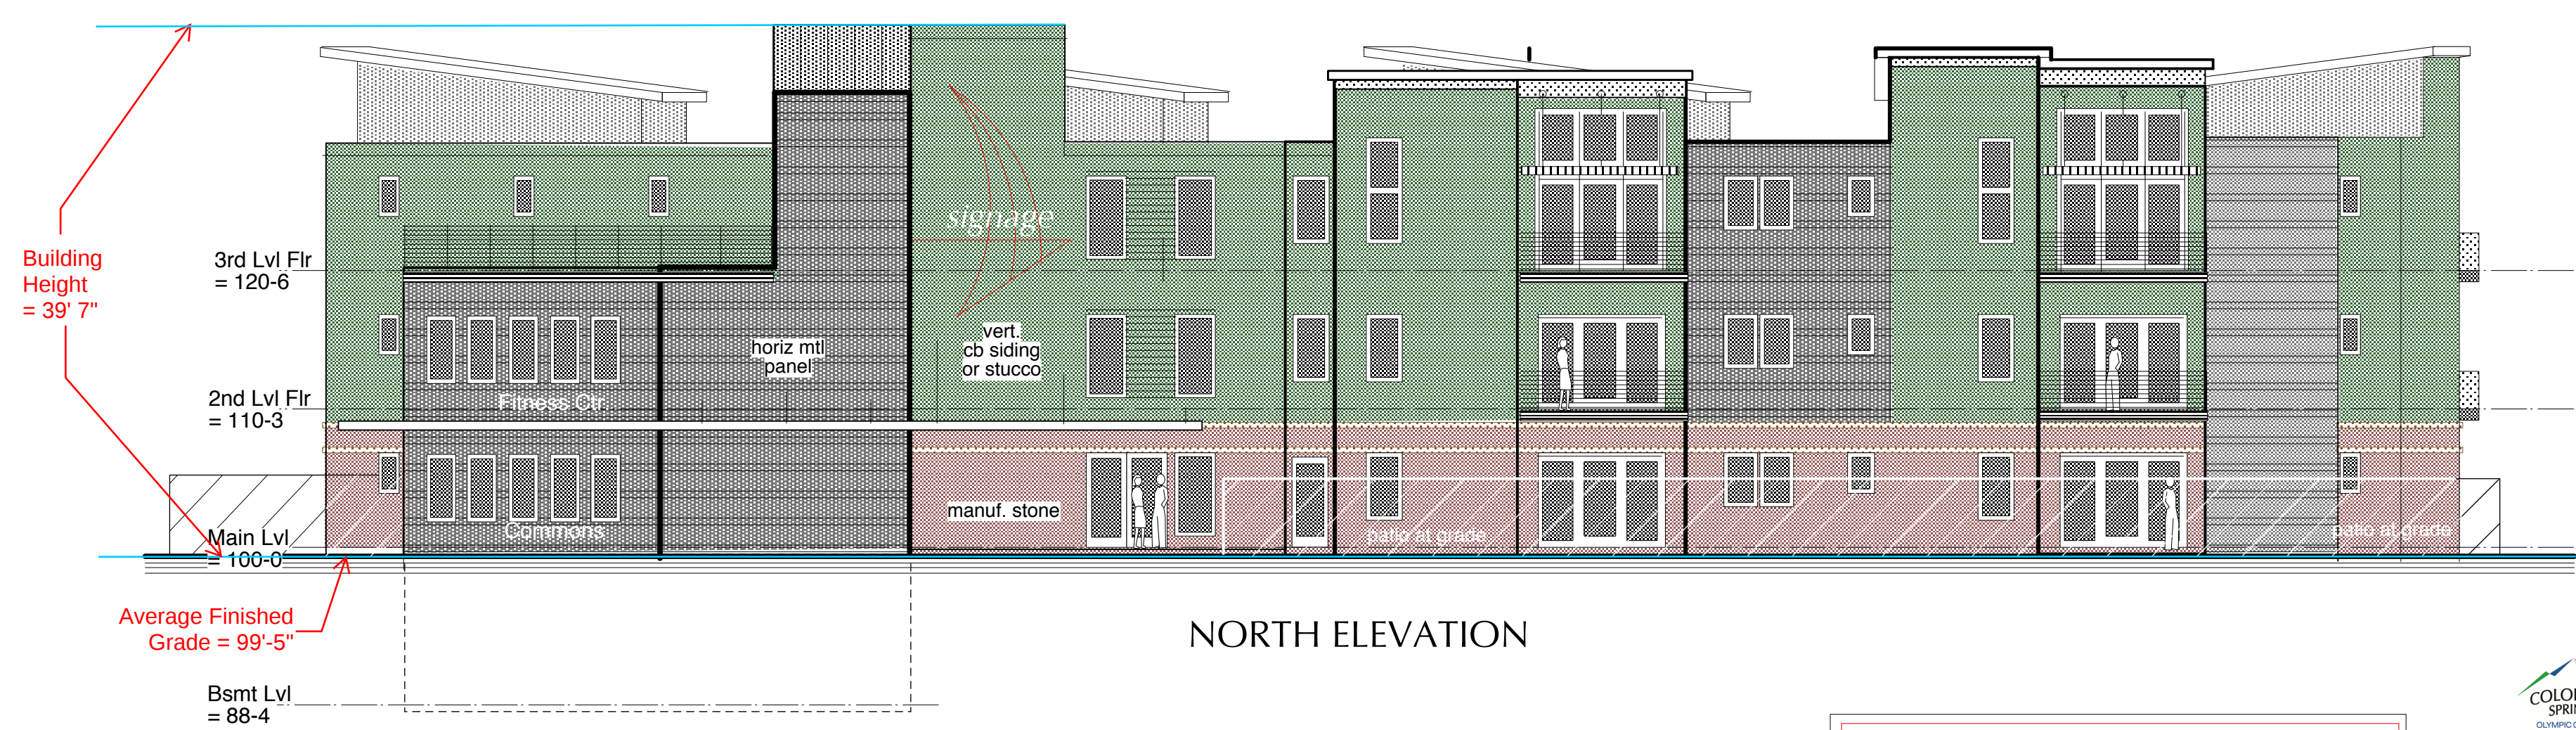

NORTH ELEVATION

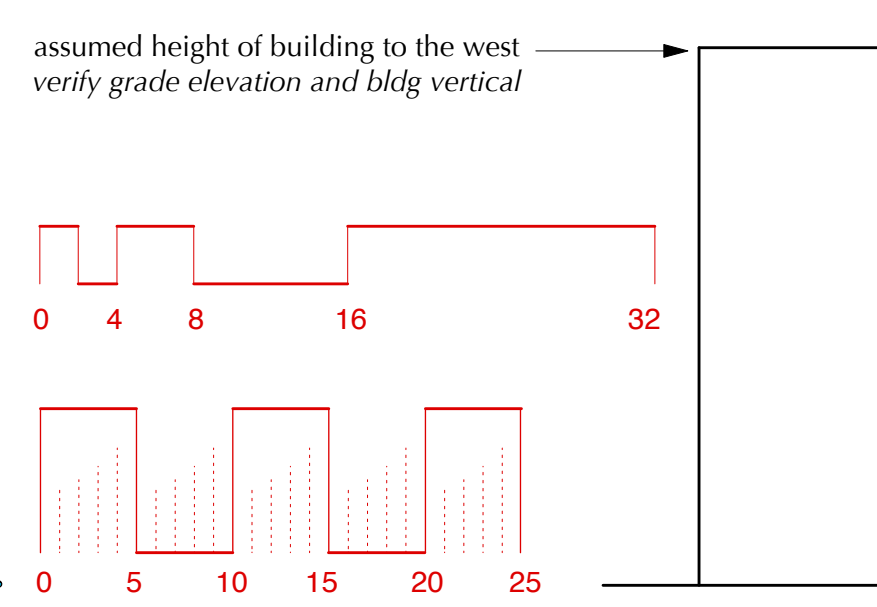

Bill Beard Consulting
7 W. Caramillo St. #2 • Colo Spgs CO 80907
719.447-1941 • bbeard.architect@gmail.com

Chestnuts at the Creek
Apartment Homes • 770 Vondelpark Drive
COLORADO SPRINGS CO.

COLORADO SPRINGS
OLYMPIC CITY USA
Land Use Review
Approved
08/26/2020
4:39:19 PM
KWintz

A2
DESIGN DEVELOPMENT
BUILDING ELEVATIONS
10 September 2018