


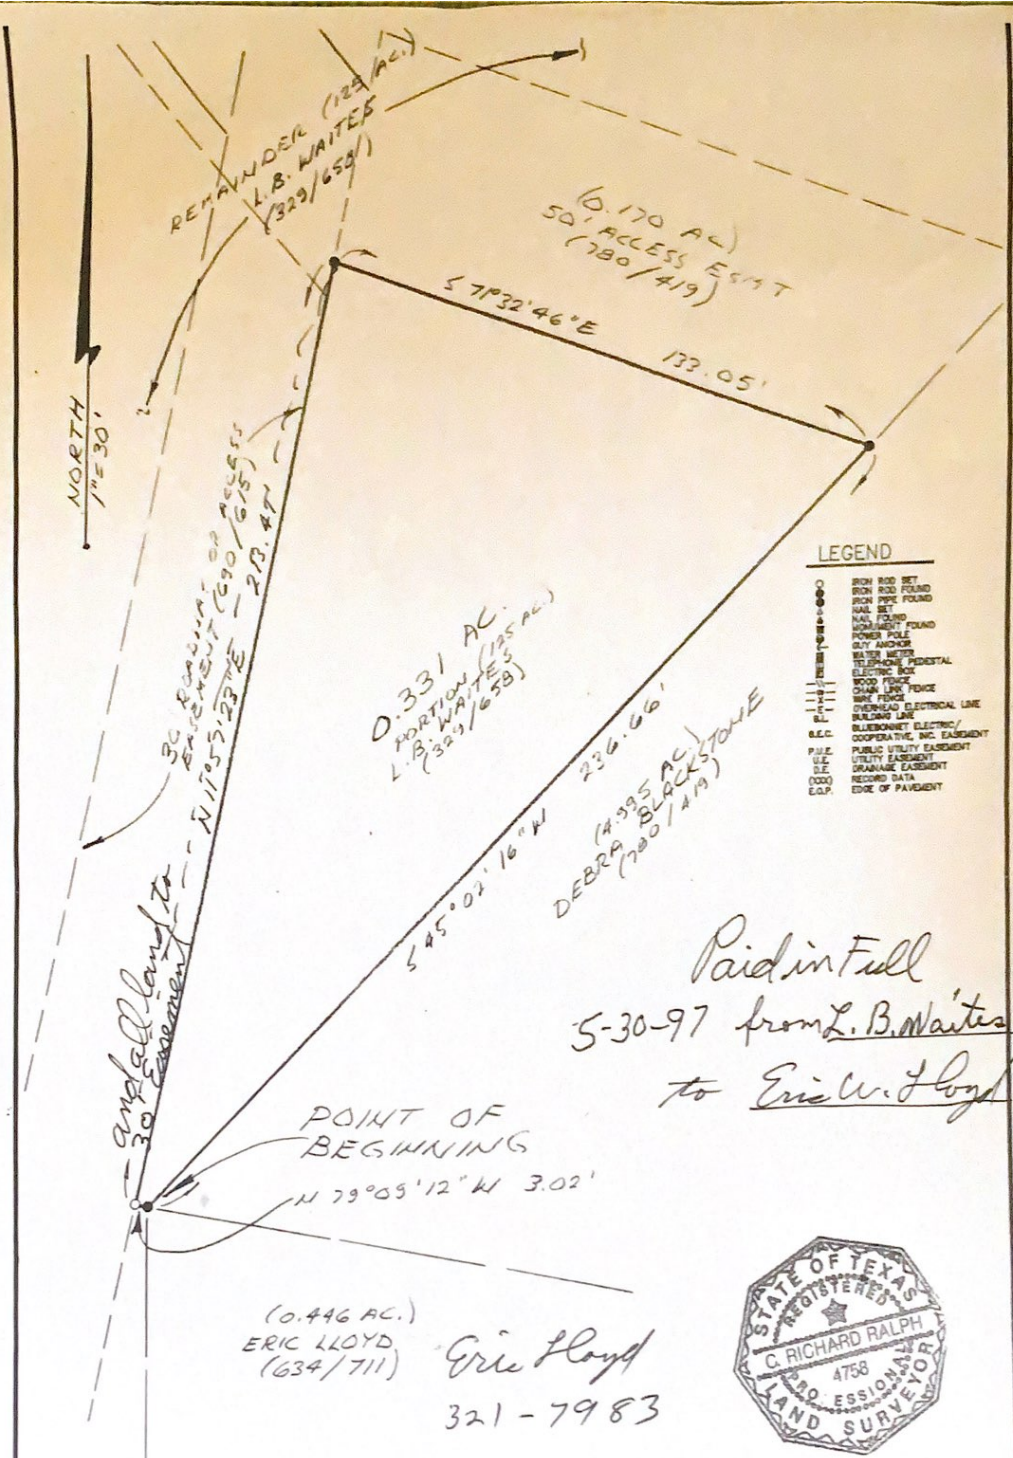

Paid in Full
5-30-97 from L.B. Waites
to Eric W. Lloyd



THE INTERFIELD GROUP
 ENGINEERS • SURVEYORS



1003 JEFFERSON STREET
 BASTROP, TEXAS 78602
 TEL. (512) 303-0952
 FAX. (512) 332-0961

SKETCH TO ACCOMPANY LEGAL DESCRIPTION OF 0.331 AC. OF LAND OUT OF THE SAMUEL FRENCH SURVEY, ABSTRACT NO. 165, BASTROP COUNTY, TEXAS.

ADDRESS:

REFERENCE: ERIC LLOYD

DRAWN: *RL* JOB # 96311207 FB # 13/12
 CHECKED: *CRP* REVISED:

SCALE: 1" = 100'

● Iron Pin Found
○ Iron Pin Set

NE CORNER
L. B. WAITES
125 AC. Tr.
329/658

SAMUEL FRENCH SURVEY A - 165

ROBERT N. WRIGHT, Jr.
5.00 AC. Tr.
328/651

2.000
ACRES

ACCESS ESMT

The undersigned does hereby certify that this survey was this day made on the ground, on the property legally described hereon, and is correct, and there are no discrepancies, conflicts, shortages in area, boundary line conflicts, encroachments, overlapping of improvement, visible utility lines or roads in place, except as shown hereon, and that said property has access to and from a dedicated road way, except as shown hereon.

DALE L. OLSON

REGISTERED PROFESSIONAL LAND SURVEYOR
711 WATER STREET (512) 321-5476 BASTROP, TEXAS

SURVEY PLAT
of a 2.000 ACRE TRACT, in the
SAMUEL FRENCH SURVEY, A - 165,
BASTROP COUNTY, TEXAS.

DALE L. OLSON
REGISTERED PROFESSIONAL
LAND SURVEYOR
REG. NO. 1753
DATE: 10/02/90



DATE 10/02/90
K. Goshra

FOR: L. B. WAITES

DISK 78 FILE 6 PLAT FILE -0-

NE CORNER
L. B. WAITES
123 AC. 71
320/650

SAMUEL FRÉCHET SURVEY
A - 165

ROBERT N. WRIGHT, JR.
5.00 Ac. Tr.
328/651

2.000
ACRES

185.14
0.446
ACRES

0.397
ACRES

The undersigned does hereby certify that this survey was, this day, made on the ground, and is correct, and there are no discrepancies, conflicts, shortages in area, boundary line conflicts, encroachments, overlapping of improvements, visible utility lines, or roads in place, except as shown hereon, and that said property has access to and from a dedicated road way, except as shown hereon.

DALE L. OLSON
REGISTERED PROFESSIONAL LAND SURVEYOR
711 WATER STREET (512) 321-5476 BASTROP, TEXAS

SURVEY PLAT
of a 0.397 ACRE, 0.446 ACRE, &
2.000 ACRE TRACT, in the SAMUEL
FRENCH SURVEY, A - 165, in
BASTROP COUNTY, TEXAS.

DALE L. OLSON
REGISTERED PRO
LAND SURVEYOR
REG. NO. 1753
DATE: 01/21/92

SCALE: 1" = 100'

Draftsman: K. Goehrs

DATE: 01/21/92

FOR: ERIC LLOYD

DISK 70 FILE 6 PLAT FILE -0-