
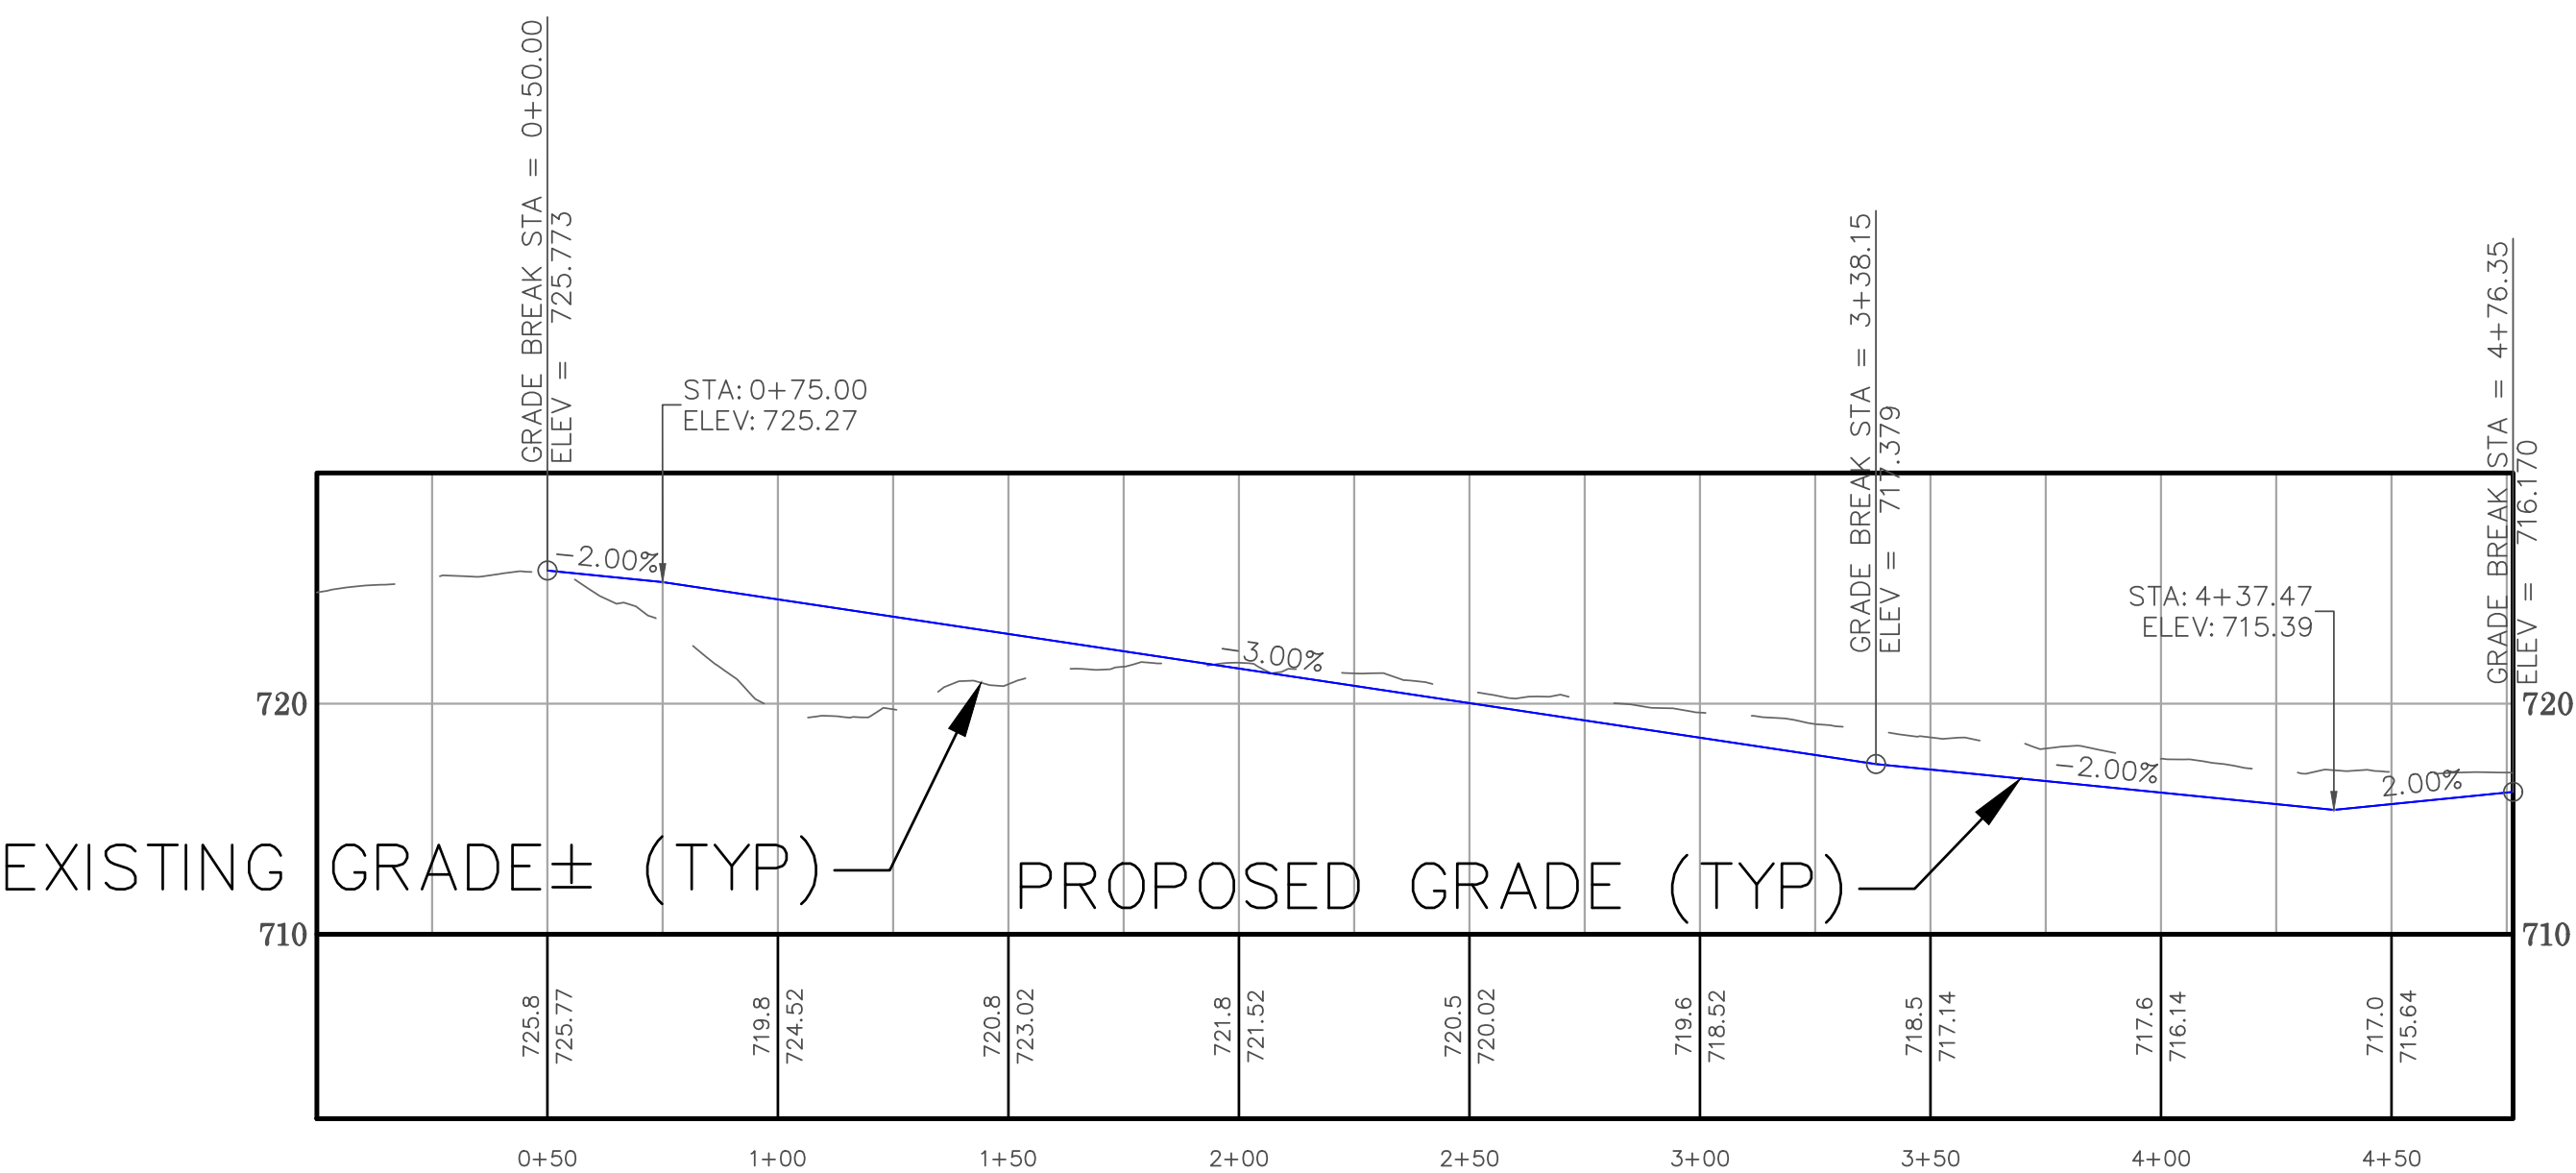


N.T.S.

LOCATION MAP




822, 1120 & 1155 HIGHWAY 109	THD DESIGN GROUP, INC. <i>"your solution for engineering and surveying"</i> 148 CHESTERFIELD INDUSTRIAL BLVD, STE E, CHESTERFIELD, MO 63005 TEL: 636-294-1027 FAX: 636-294-1027 WEB: THDDSGROUP.COM Corporate Certificate of Authority #201100415
CONCEPT PLAN	
OVERALL PLAN	

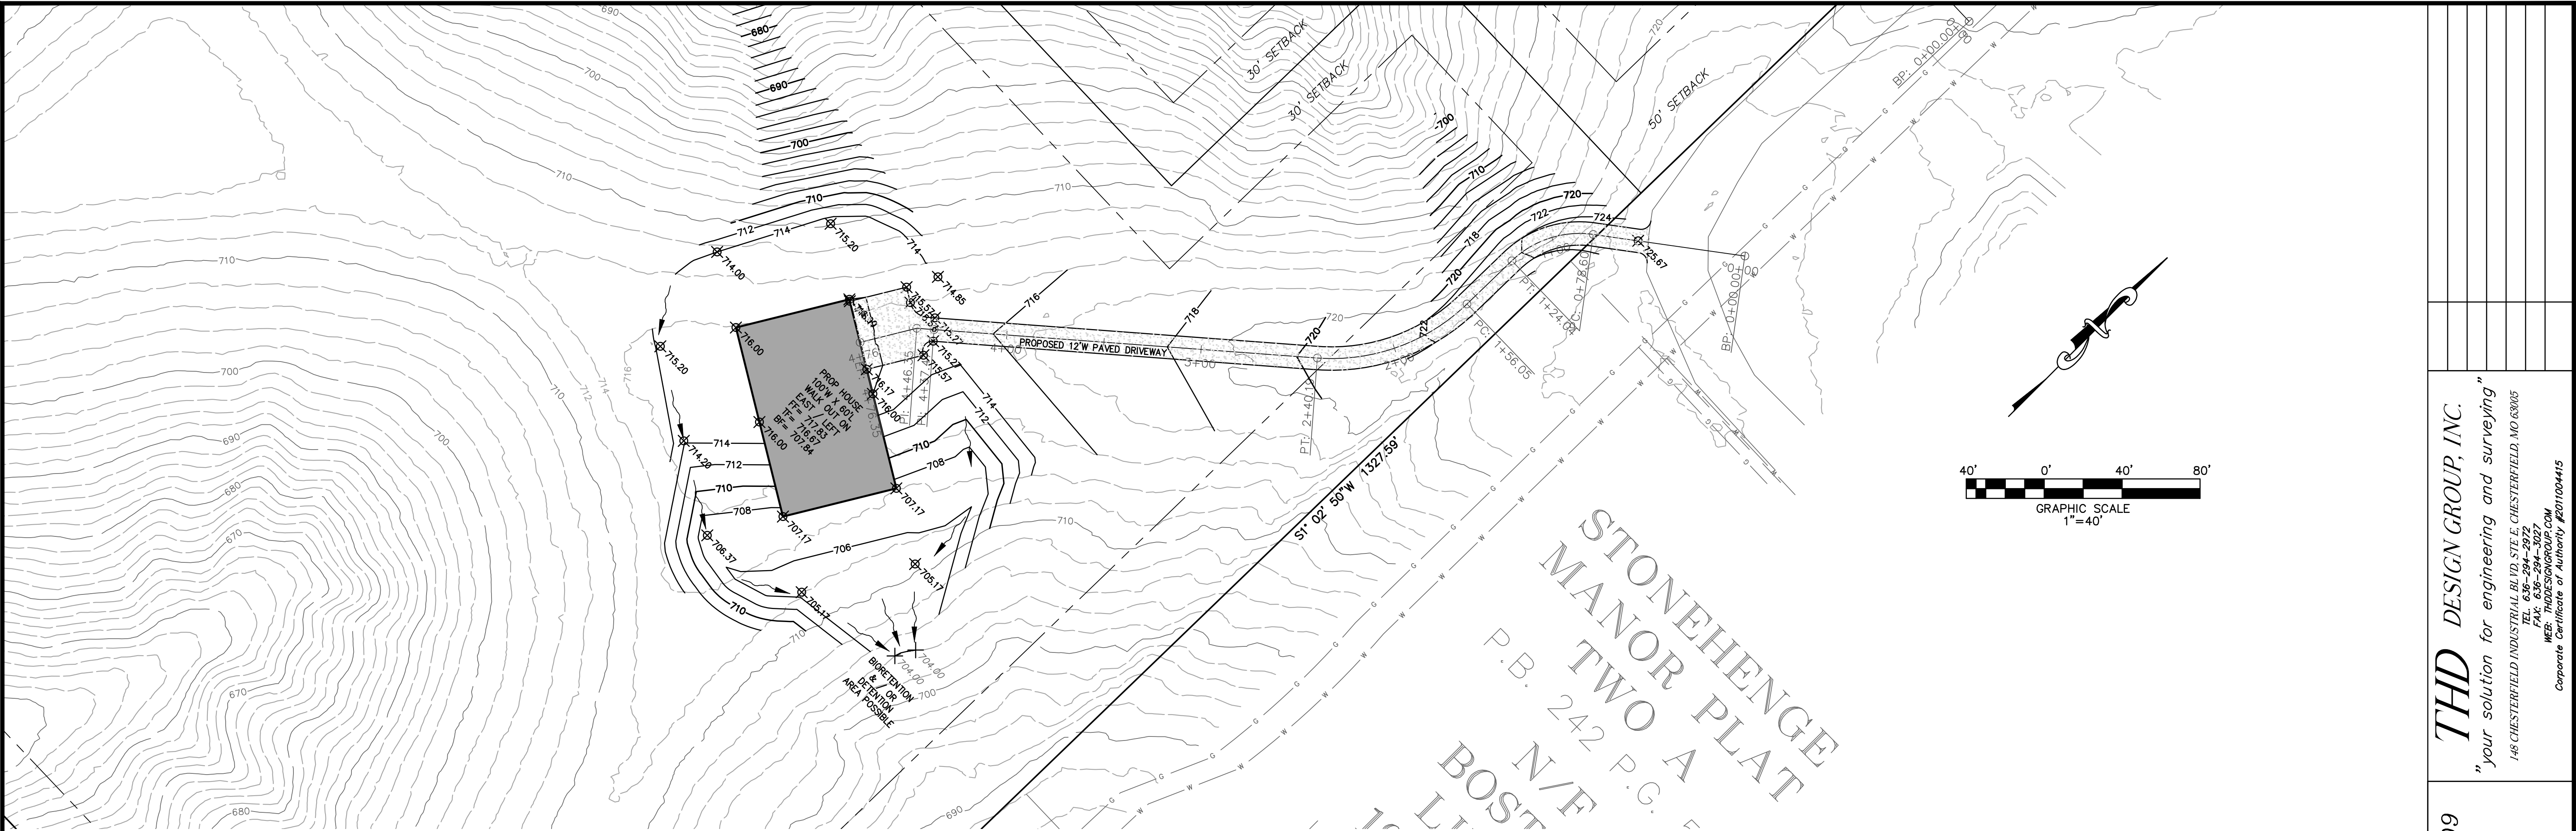

UNDERGROUND UTILITIES HAVE BEEN PLOTTED FROM AVAILABLE INFORMATION AND THEREFORE THEIR LOCATIONS SHALL BE CONSIDERED APPROXIMATE ONLY. THE VERIFICATION OF THE LOCATION OF ALL UNDERGROUND UTILITIES, EITHER SHOWN OR NOT SHOWN ON THESE PLANS, SHALL BE THE RESPONSIBILITY OF THE CONTRACTOR, AND SHALL BE LOCATED PRIOR TO ANY GRADING AND/OR CONSTRUCTION OF IMPROVEMENTS.

SCALE: HORIZONTAL 1"= 40'
VERTICAL 1"= 8'

THD DESIGN GROUP, INC. "your solution for engineering and surveying" 148 CHESTERFIELD INDUSTRIAL BLVD STE E, CHESTERFIELD, MO 63005 TEL: 636-294-2972 FAX: 636-294-3027 WEB: www.thdgroup.com Corporate Certificate of Authority #2011024415	
822, 1120 & 1155 HIGHWAY 109	CONCEPT PLAN
DRIVEWAY PLAN & PROFILE	
PROJECT NUMBER: 22-5027	
DATE: 07/11/2022	
DRAWN BY: MK	
3 OF 4	

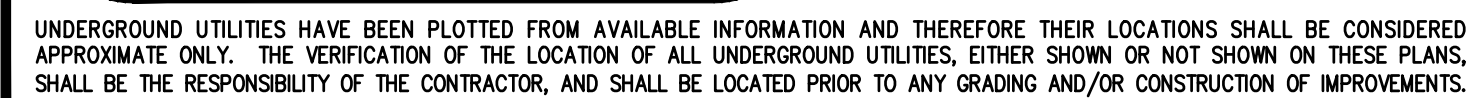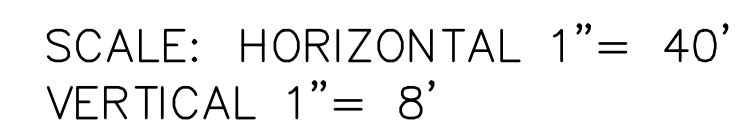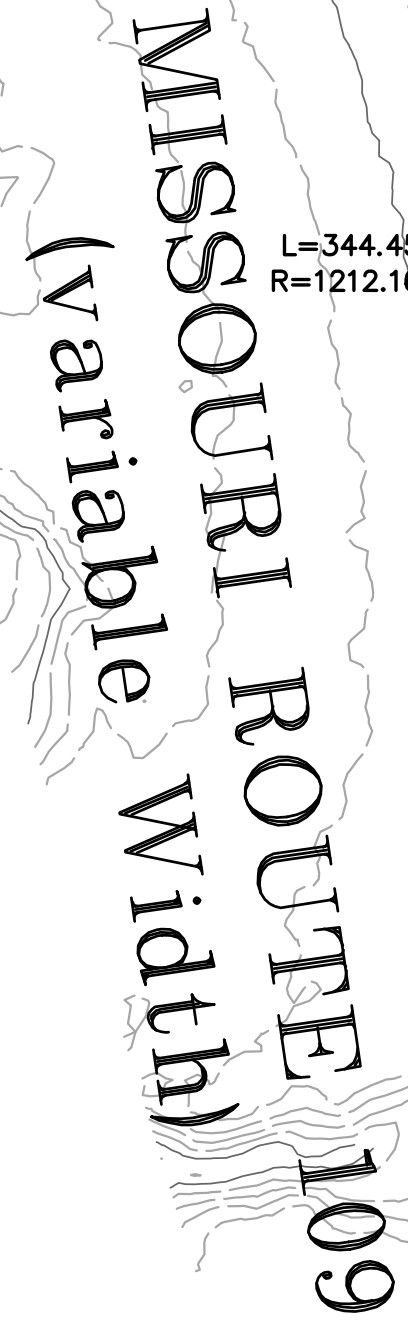

THD DESIGN GROUP, INC.
"your solution for engineering and surveying"

148 CHESTERFIELD INDUSTRIAL BLVD, STE E, CHESTERFIELD, MO 63005
 TEL. 636-294-2932
 FAX: 636-294-306
 WEB: www.thdgroup.com
 Corporate Certificate of Authority #2011004415

822, 1120 & 1155 HIGHWAY 109

CONCEPT PLAN

DRIVEWAY PLAN & PROFILE

PROJECT NUMBER: 22-5027

DATE: 06/29/2022

RAWN BY: MK

4 OF 4