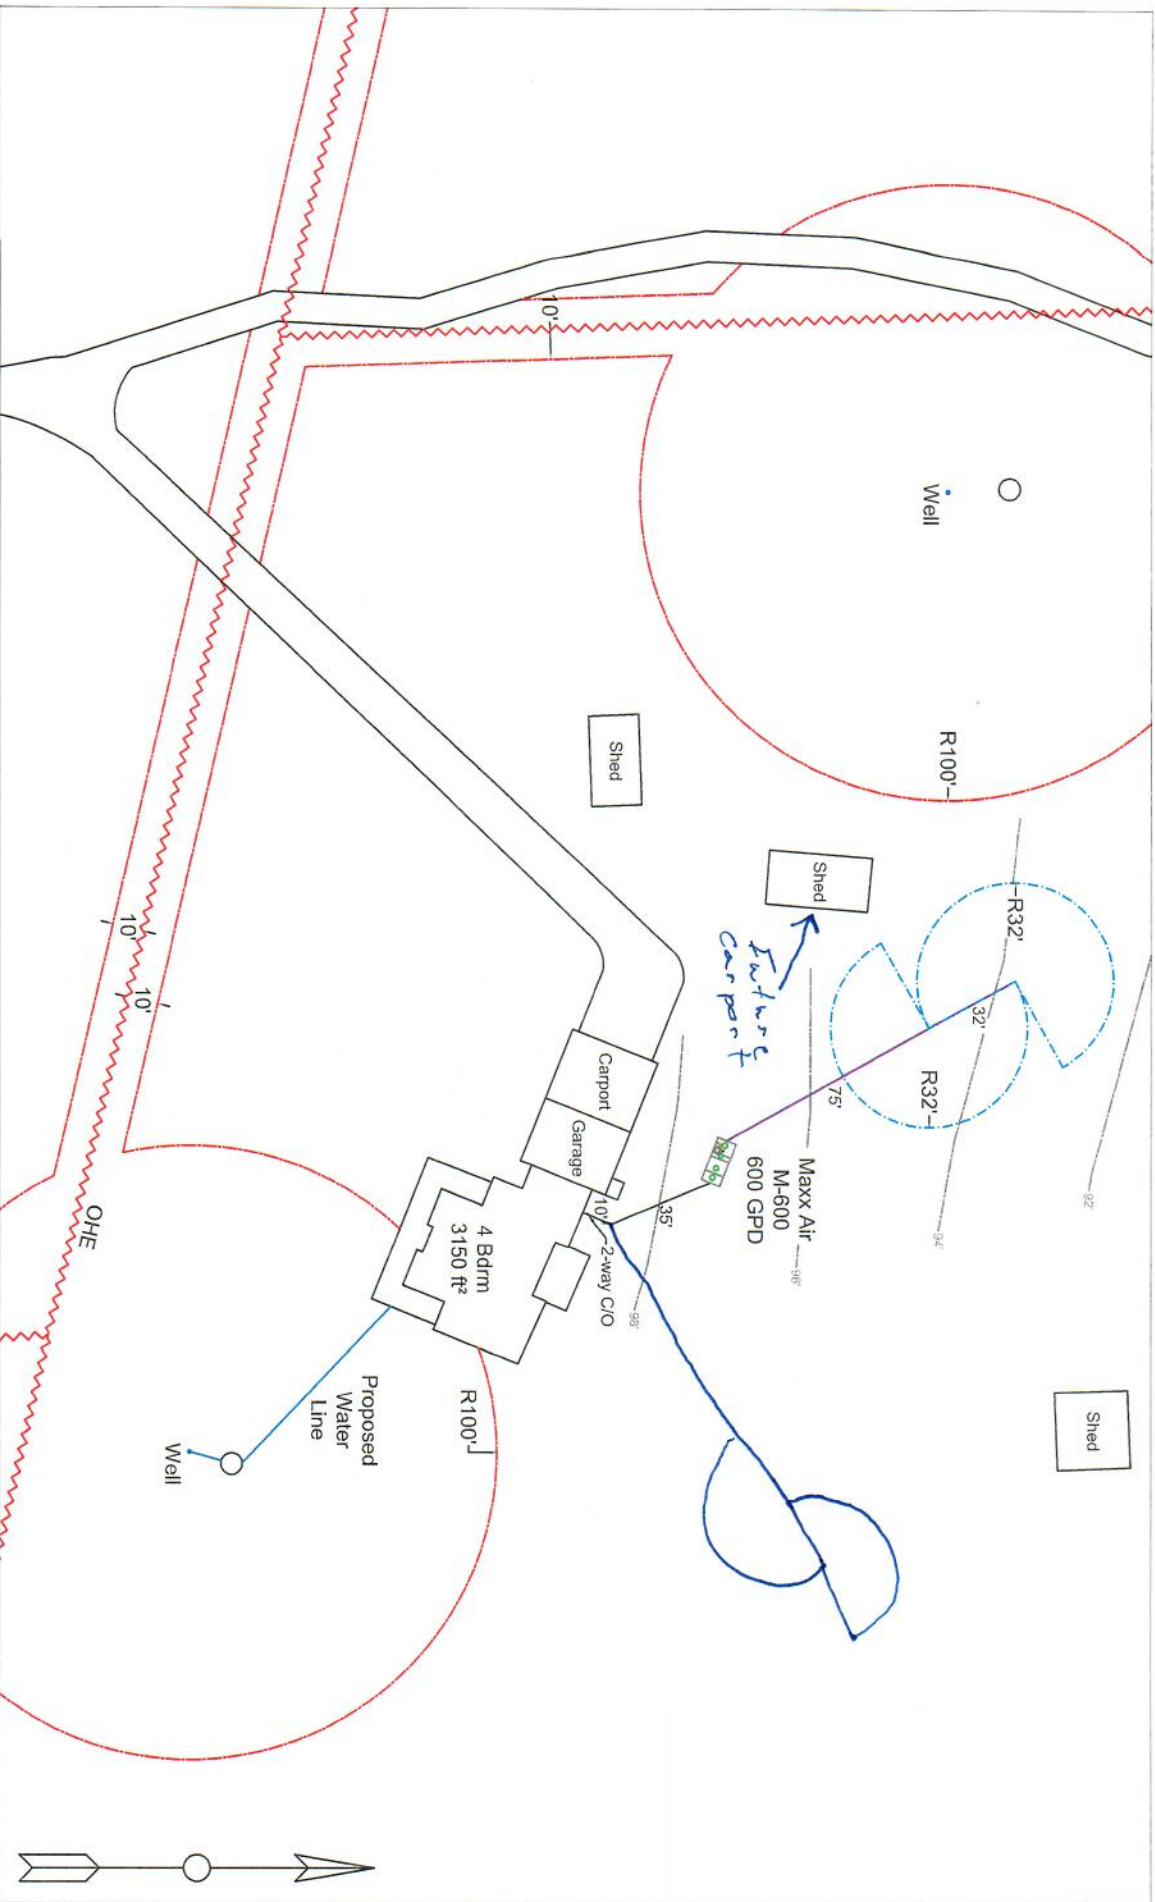


Project Name:

2454 McKinney Loop

Drawn by:

Blackwater Designs

Date:


04.20.2020

By:

Signature:

Scale:

1"=60'

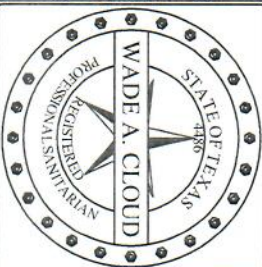

Notes:

Christopher & Kayla Kohnen
61.70 Acres