

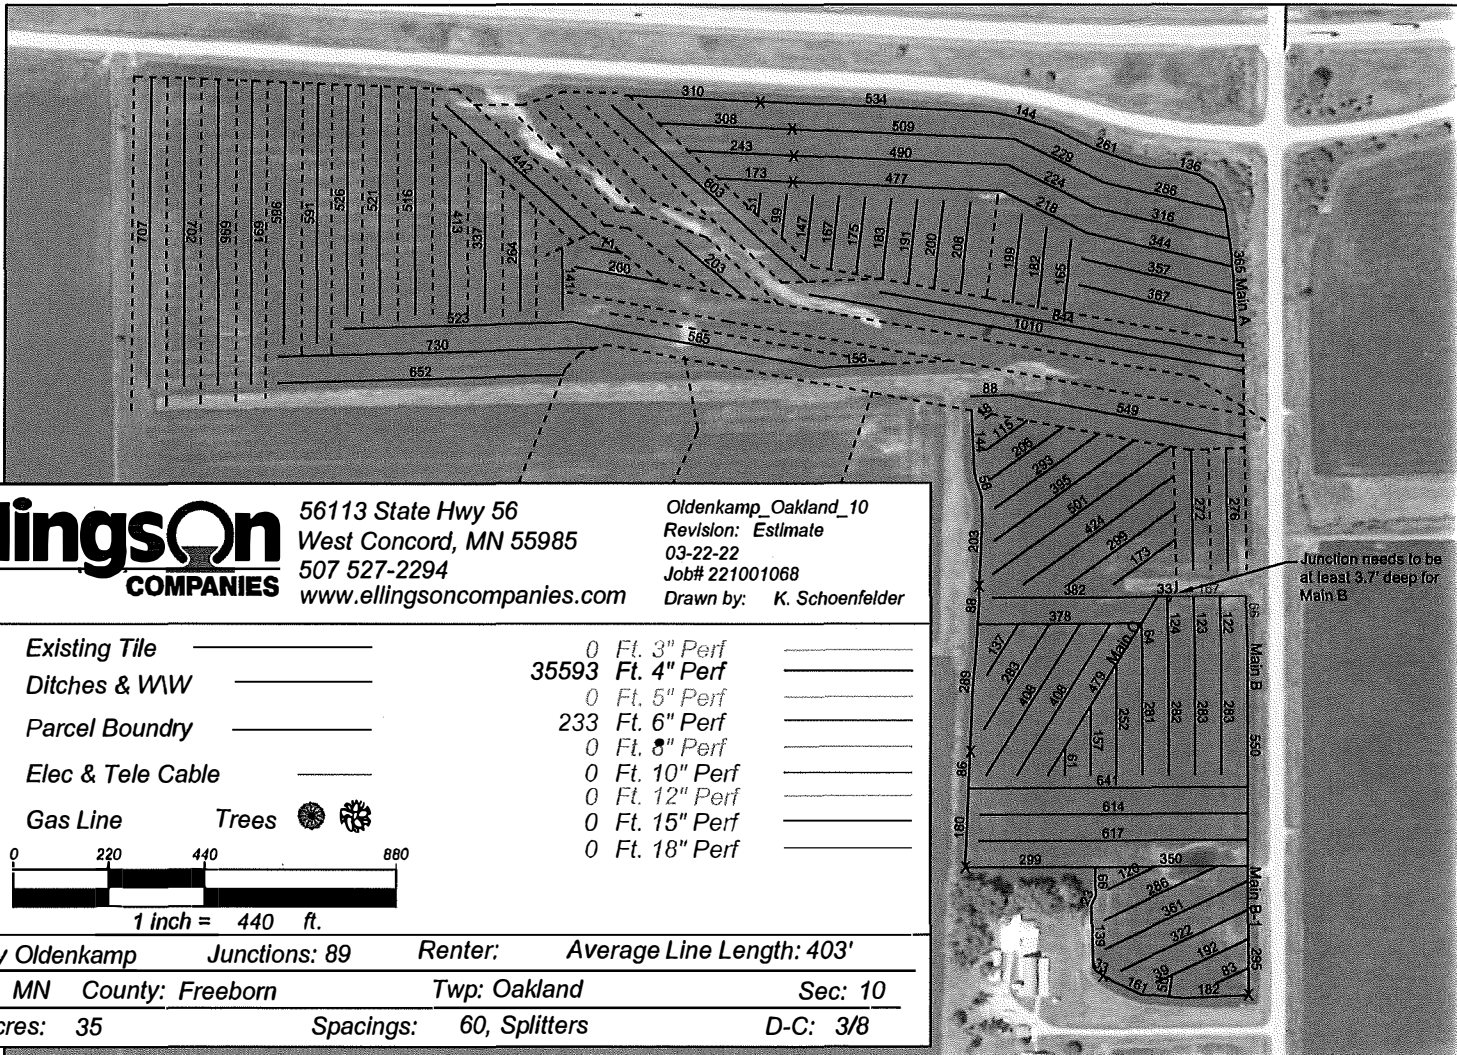


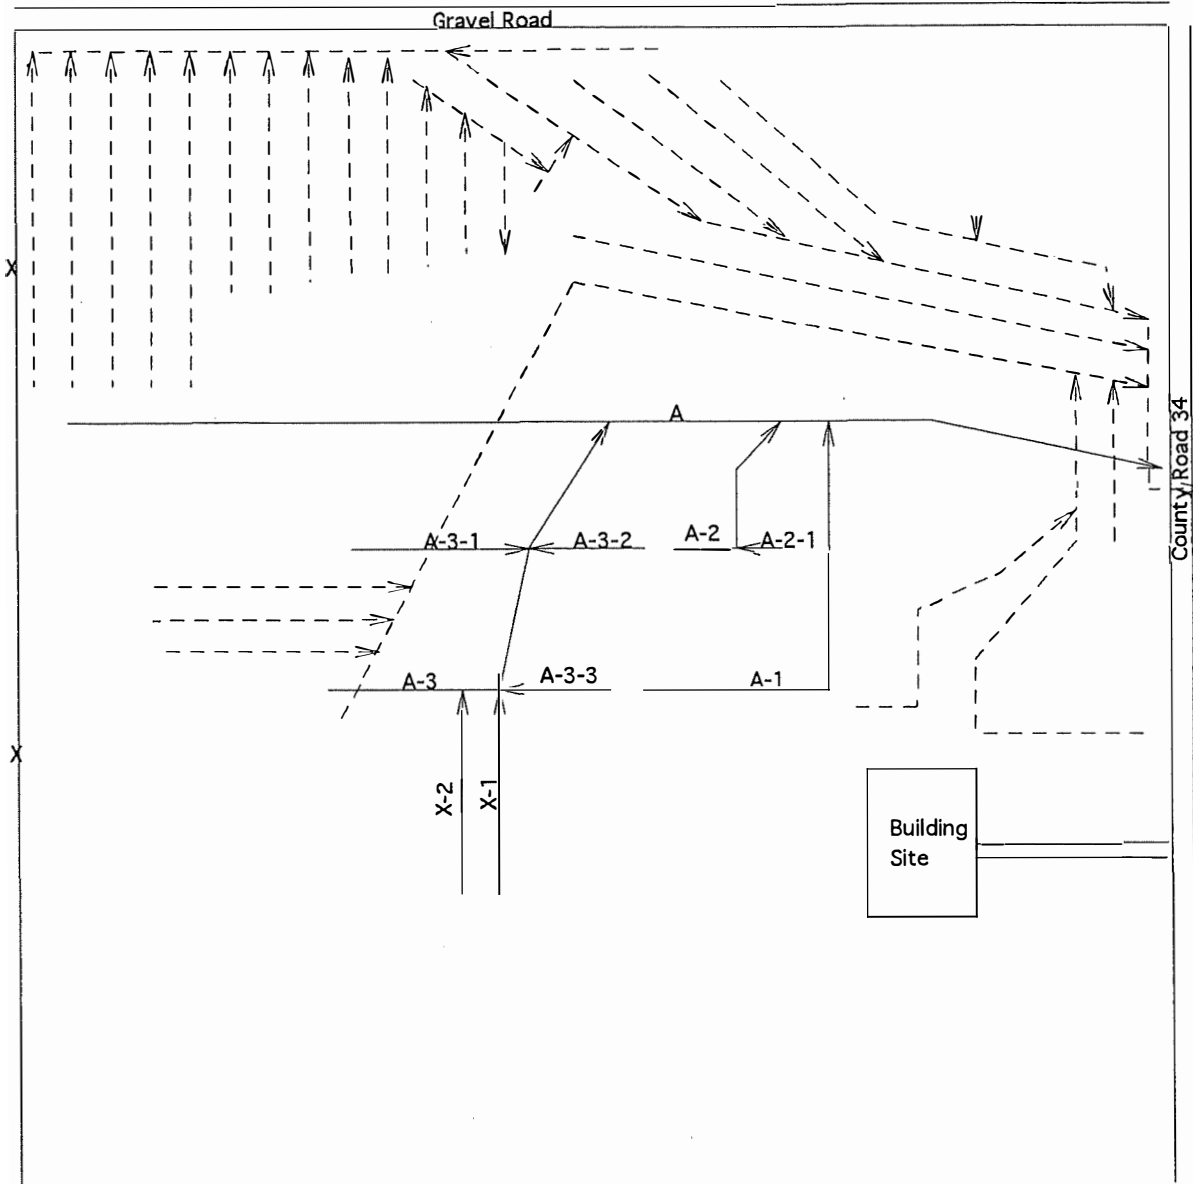

Tile Installation Record - Location Plan

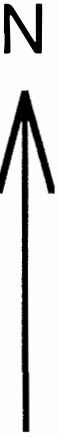

Scale
1 inch = 440 feet

LEGEND	
Farm Boundary	--X---X---X--
Existing Tile Line	-----
New Tile Installed	_____

Job Name Daryl Behn

By Mark Morreim 10/13/01
(Signature of Contractor and Date) *over 2*

Sec. 10 Township Oakland

County Freeborn State MN

Amount of Tile Installed _____

____ Feet of _____ inch tile
 ____ Feet of _____ inch tile
 ____ Feet of _____ inch tile
 ____ Feet of _____ inch tile
 ____ Feet of _____ inch tile

MORREIM DRAINAGE, INC.
Water Management Specialists

RR 2 Box 164
Albert Lea, MN 56007

Phone (507) 826-3449

Fax: (507) 826-3482

Water Management Maintains Water Quality

- Interstate 90 -

- Township Road -

Diversion

Main A

Sta. 0+00

A-3

A-2

Waterway

A-1

Sta. 6+05

Diversion


County Road #34

Farmstead

10

3

NT

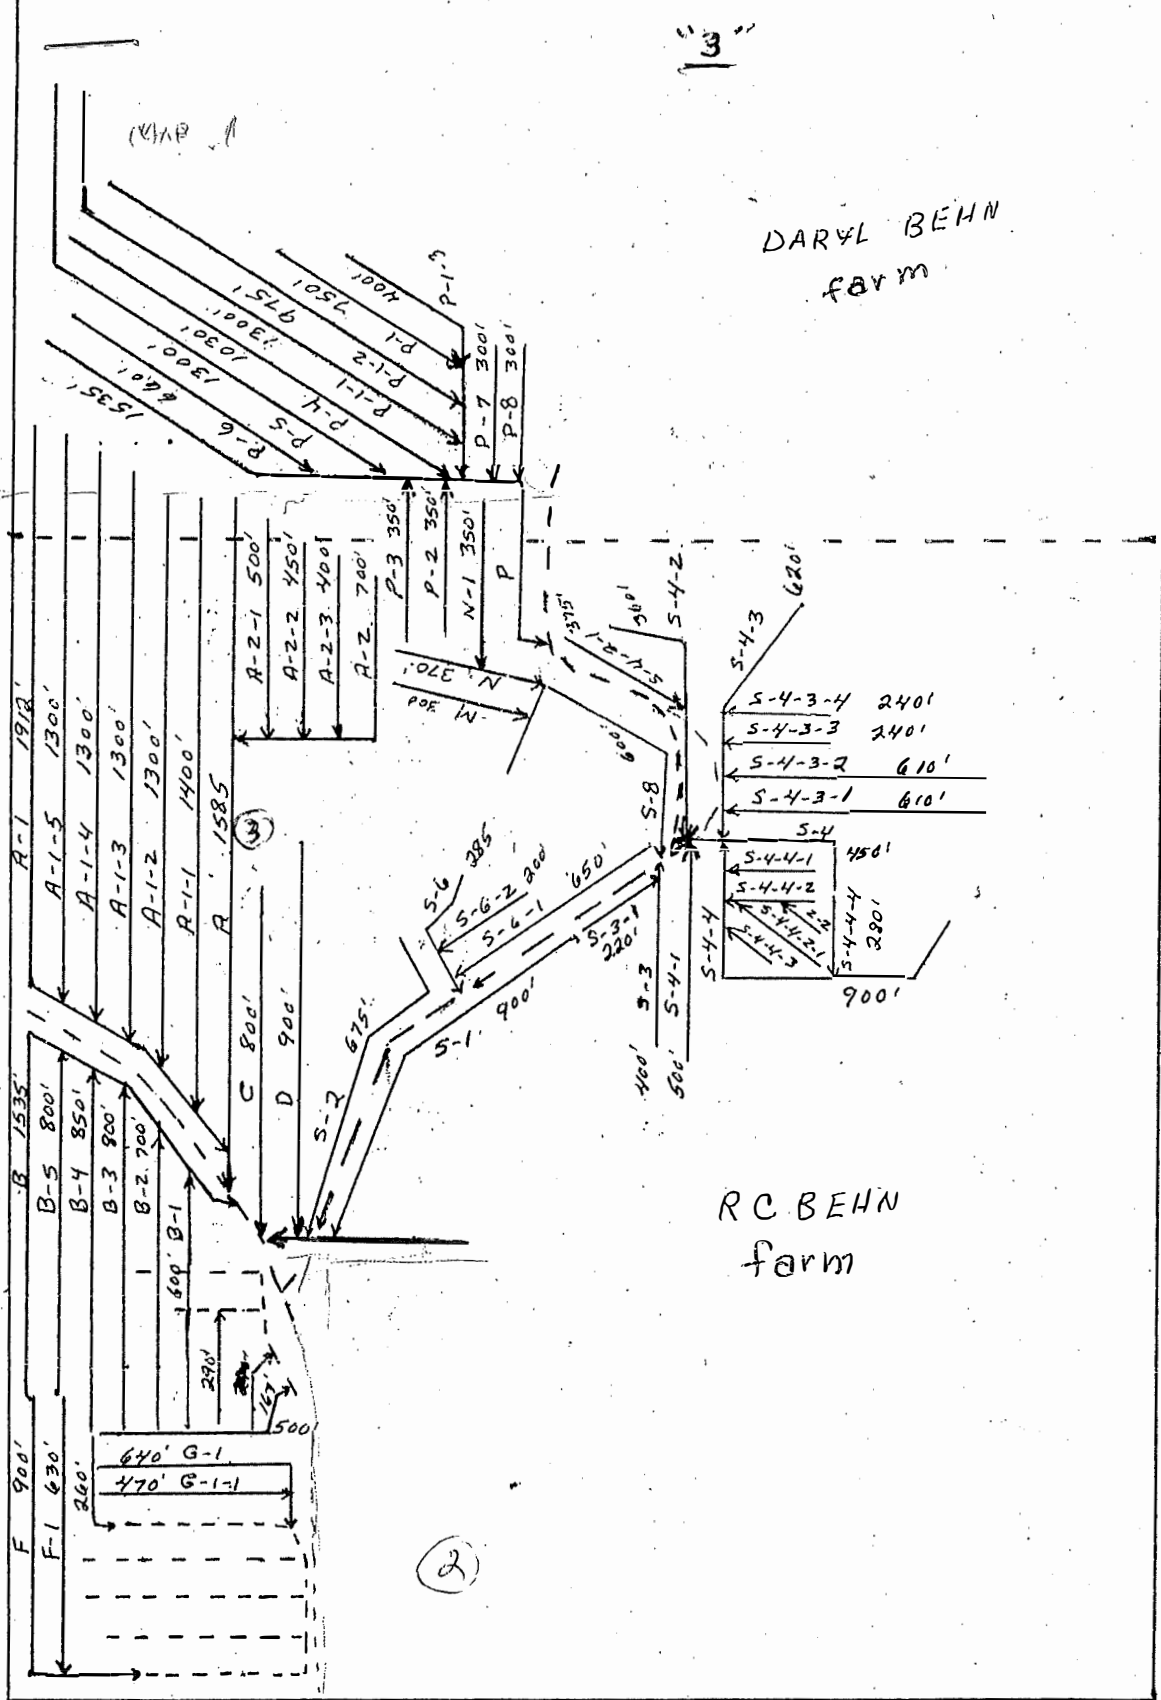

FRIDGEN Co. 34

DARYL BEHN
 SEC 10, OAKLAND TWP.
 TILED BY FOUR SQUARE DRAINAGE
 SURVEYED BY GORDON L. LOVERINK
 IN 1983, + 1984, + 1985

