


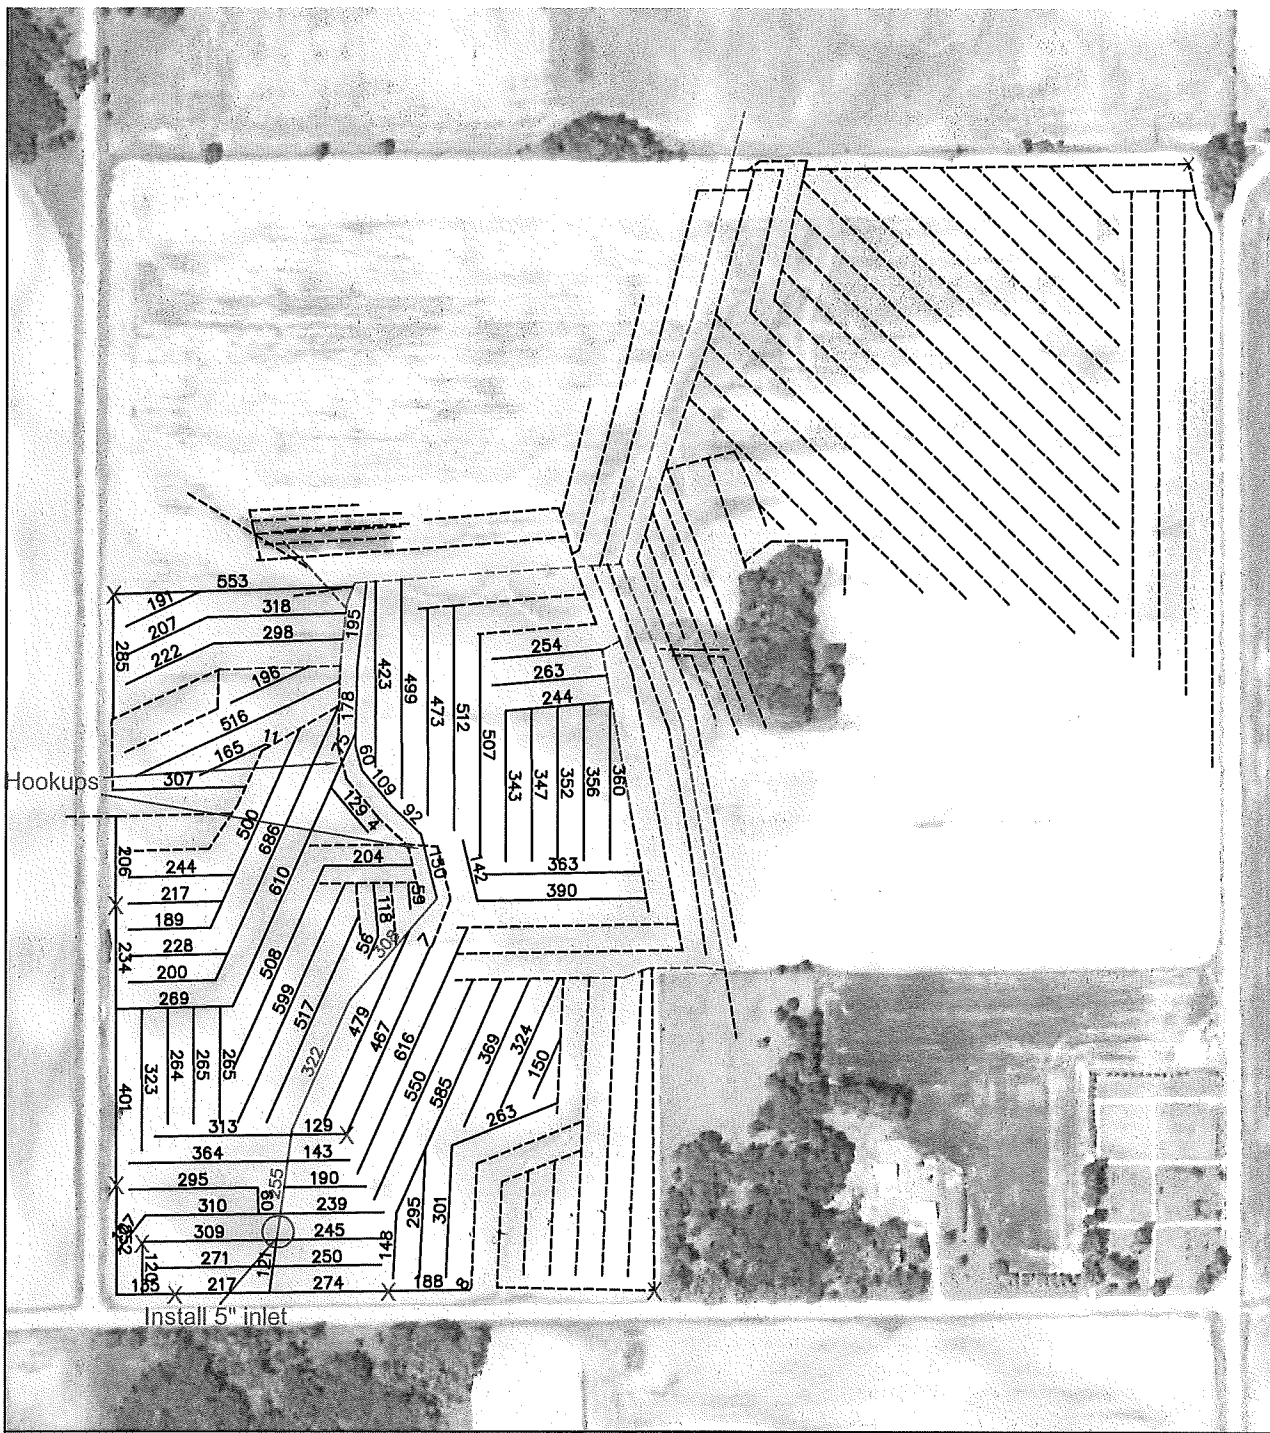

Ellingson
COMPANIES


56113 State Hwy 56
West Concord, MN 55985
507 527-2294
www.ellingsoncompanies.com

Oldenkamp_Moscow_29se.dwg
Revision: Estimate
09-14-16
Job#
Drawn by: D. Buehler



Existing Tile ---
Ditches & WW ---
Parcel Boundry ---
Elec & Tele Cable ---
Gas Line --- Trees

0 Ft. 3" Perf	0 Ft. 3" NP	0 Ft. 3" Sock
25486 Ft. 4" Perf	0 Ft. 4" NP	0 Ft. 4" Sock
885 Ft. 5" Perf	0 Ft. 5" NP	0 Ft. 5" Sock
859 Ft. 6" Perf	0 Ft. 6" NP	0 Ft. 6" Sock
0 Ft. 8" Perf	0 Ft. 8" NP	0 Ft. 8" Sock
0 Ft. 10" Perf	0 Ft. 10" NP	0 Ft. 10" Sock
0 Ft. 12" Perf	0 Ft. 12" NP	0 Ft. 12" Sock
0 Ft. 15" Perf	0 Ft. 15" NP	0 Ft. 15" Sock
0 Ft. 18" Perf	0 Ft. 18" NP	0 Ft. 18" Sock
0 Ft. 12" DW		
0 Ft. 15" DW		
0 Ft. 18" DW		

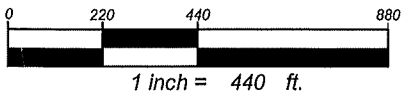

Henry Oldenkamp

Renter:

State: MN County: Freeborn


Twp: Moscow

Sec: 29

Acres: 40

Spacings: 60


D-C: 3/8

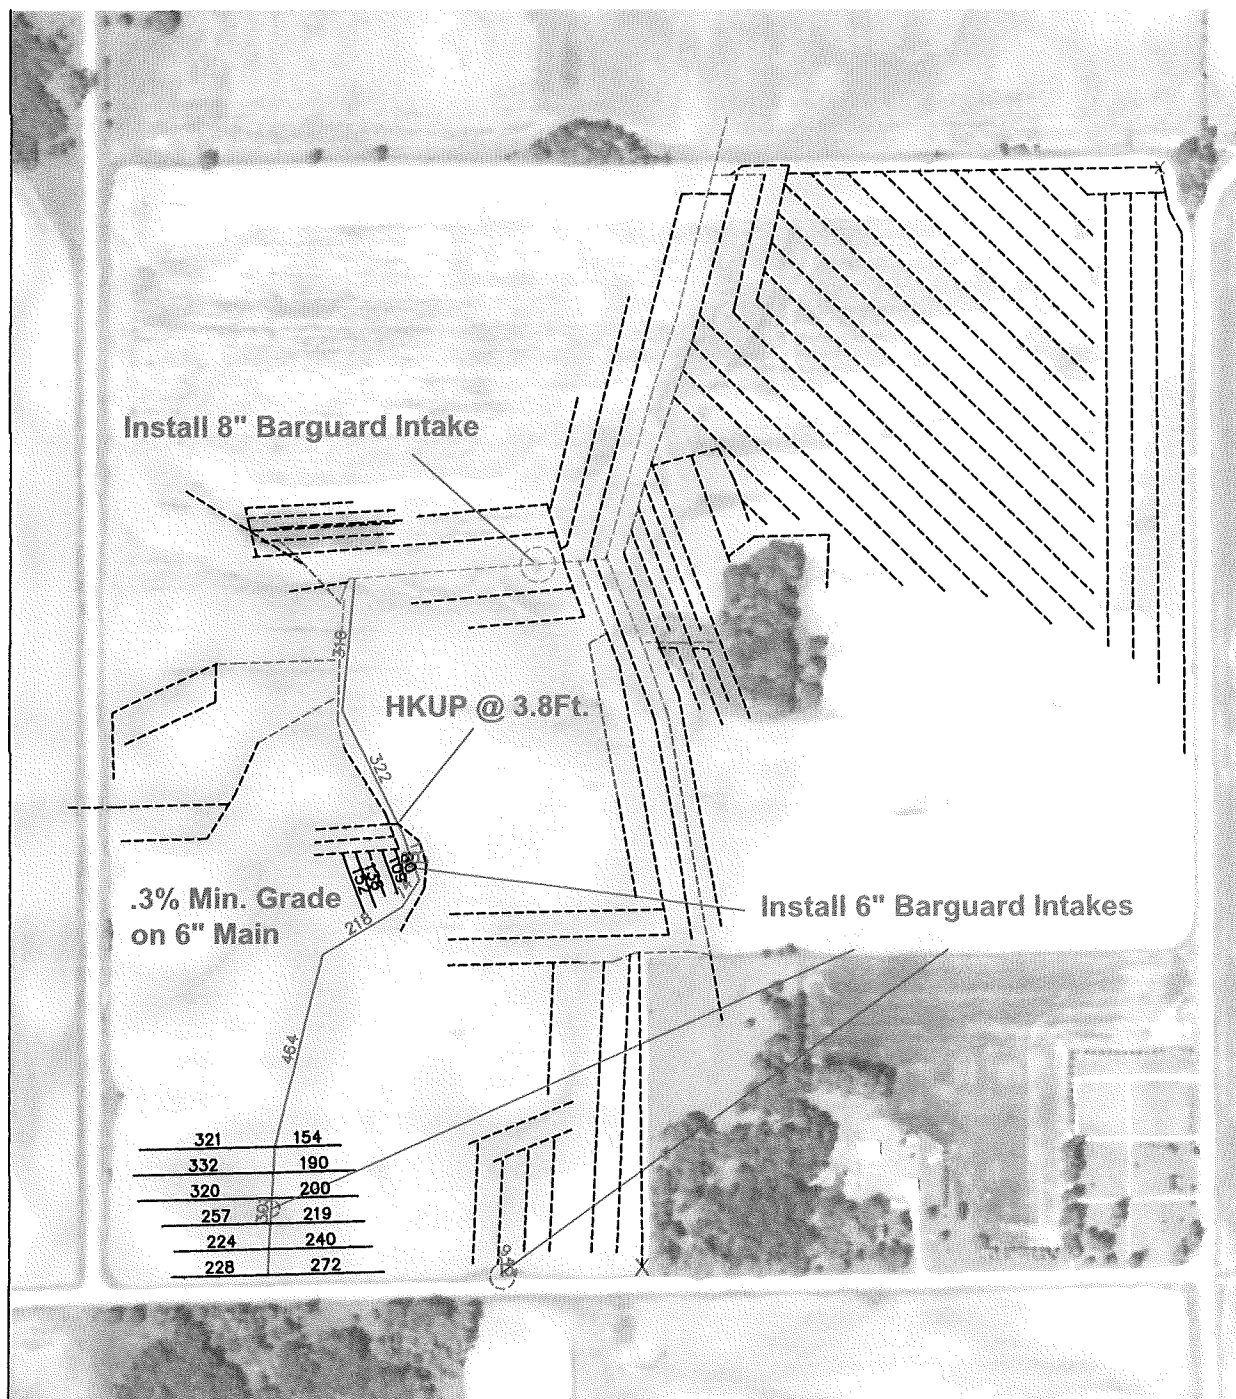

Ellingson
COMPANIES

56113 State Hwy 56
West Concord, MN 55985
507 527-2294
www.ellingsoncompanies.com

Oldenkamp_Moscow_29.dwg
Revision: As Staked
04-27-17
Job# 162230
Drawn by: A. Harty

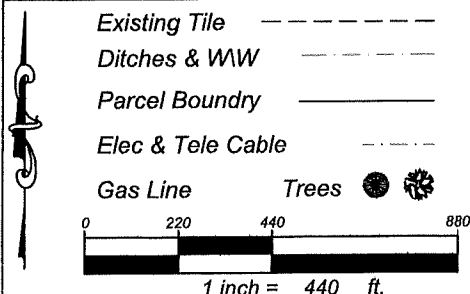

0 Ft. 3" Perf

3434 Ft. 4" Perf

0 Ft. 5" Perf

1877 Ft. 6" Perf

0 Ft. 8" Perf

0 Ft. 10" Perf

0 Ft. 12" Perf

0 Ft. 15" Perf

0 Ft. 18" Perf

Henry Oldenkamp

Renter:

State: MN County: Freeborn

Twp: Moscow


Sec: 29

Acres: 6

Spacings: 60

D-C: 3/8

Tile Installation Record - Location Plan

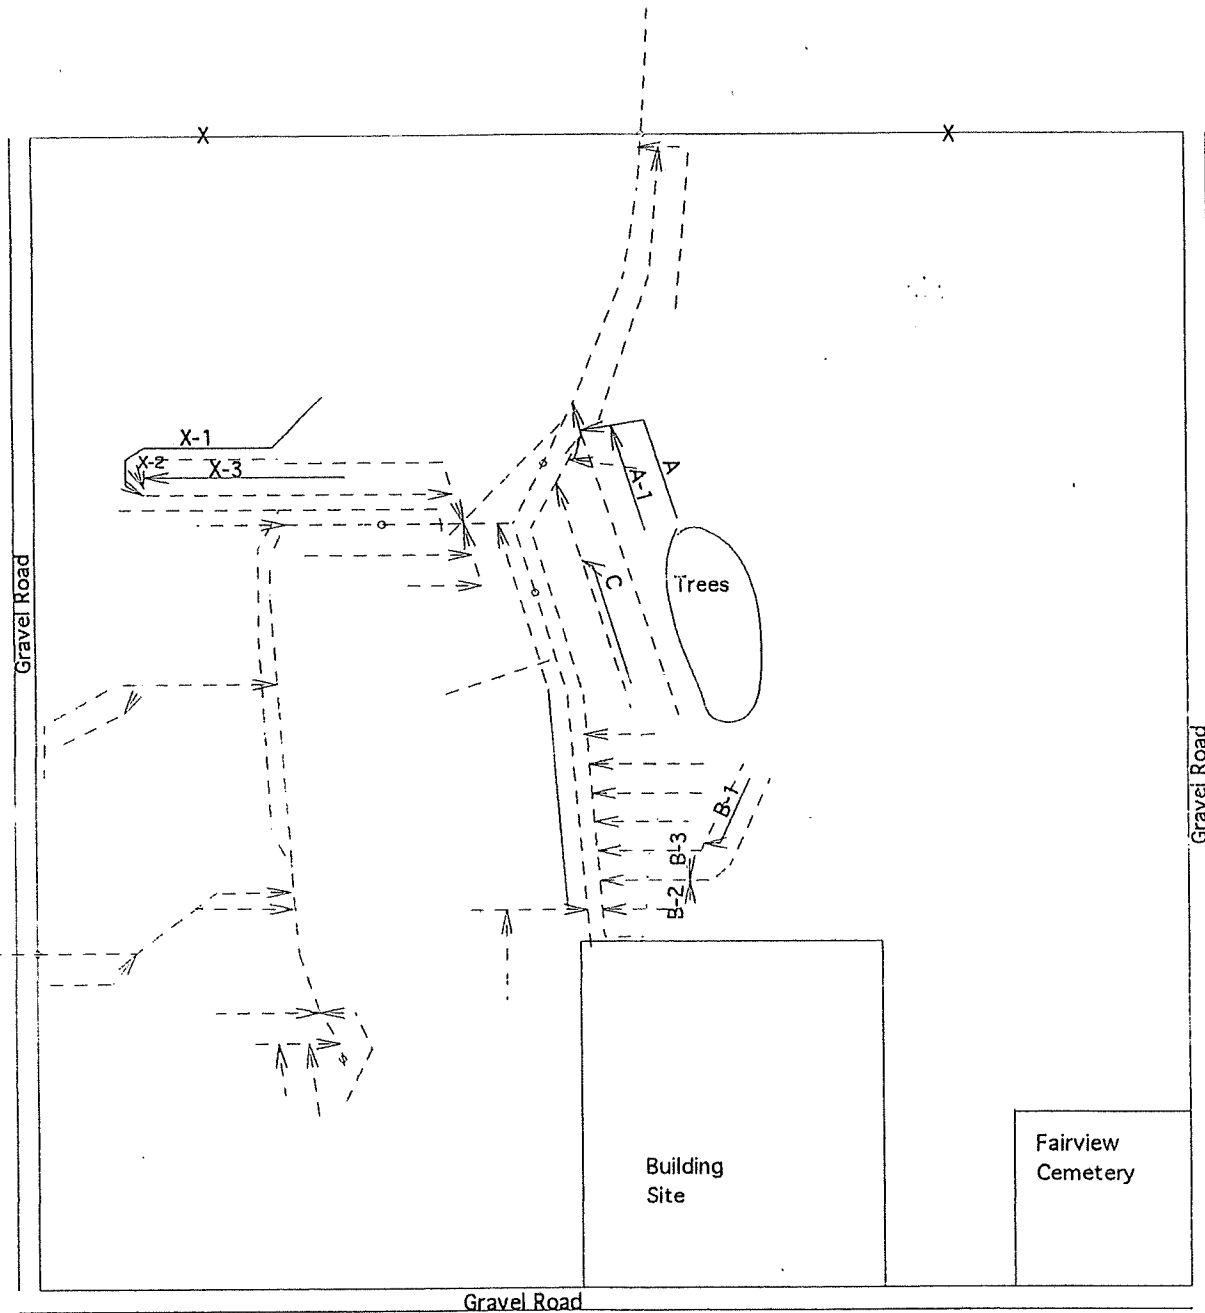

Scale
1 inch = 440 feet

LEGEND

Farm Boundary
--X---X---X--
Existing Tile Line

New Tile Installed

Job Name Henry Oldenkamp

By Scott Monie 6-21-99
(Signature of Contractor and Date) 2000

Sec. 29 Township Moscow

County Freeborn State MN

Amount of Tile Installed _____

____ Feet of _____ inch tile
____ Feet of _____ inch tile
____ Feet of _____ inch tile
____ Feet of _____ inch tile
____ Feet of _____ inch tile

MORREIM DRAINAGE, INC.
Water Management Specialists

RR 2 Box 164
Albert Lea, MN 56007

Phone (507) 826-3449

Fax: (507) 826-3482

Water Management Maintains Water Quality