



LAKE COUNTY ENVIRONMENTAL HEALTH DEPARTMENT
FINAL INSPECTION AND USE PERMIT OF WASTEWATER TREATMENT SYSTEM

PROPERTY OWNER: Thomas & Prandy Chisholm
PHYSICAL ADDRESS: Moose Valley Road Ronan MT 59864
LEGAL DESCRIPTION: SECTION 16, TWP 20 N, RNG 81 W 1/2 1/4 1/4
GEOCODE: 9985-16-1-01-01-0000 SUBDIVISION: COS 5967 TR LOT: 1
PERMIT NO: 5791 CONTRACTOR: Freyhiller

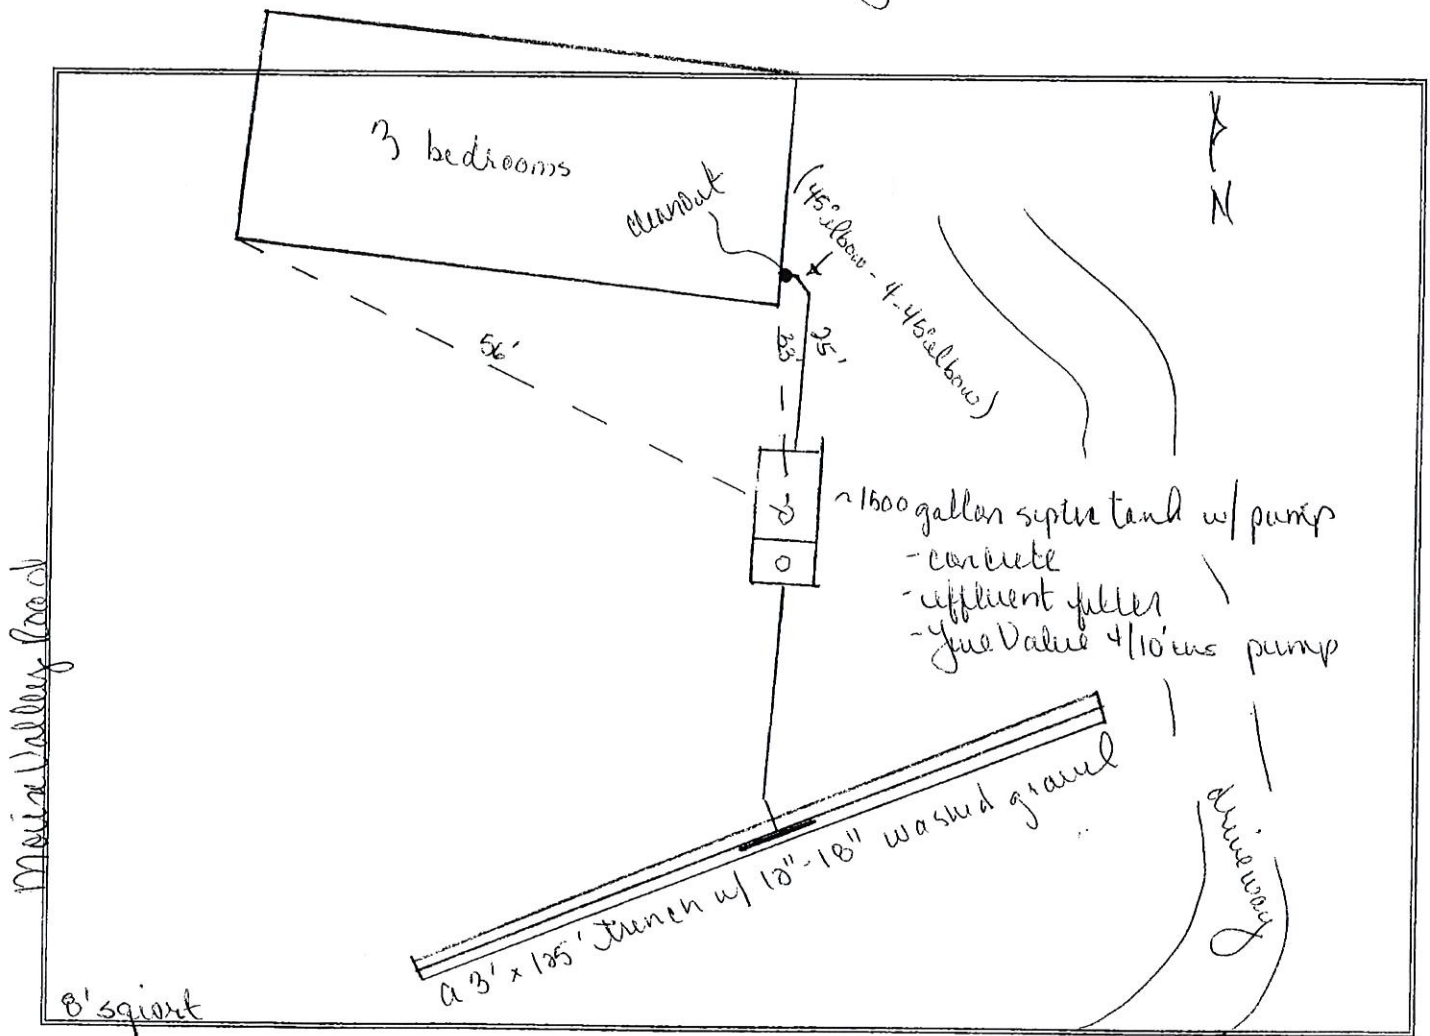

APPROVED FOR 3 BEDROOMS 300 GPD
INSPECTED BY: Niana K. Smith R.S. DATE November 6, 2003
SIGNATURE OF APPLICANT OR AUTHORIZED AGENT: [Signature]

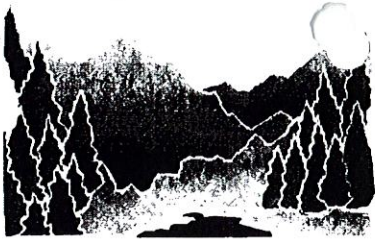

APPLICATION FOR LAKE COUNTY WASTEWATER TREATMENT INSTALLATION PERMIT

LAKE COUNTY ENVIRONMENTAL HEALTH
106 FOURTH AVENUE EAST
POLSON, MT 59860-2175

PH: 406-883-7236
FAX: 406-883-7205
Email: envhealth@lakecounty-mt.org

Return the completed application with the \$150.00 permit fee to the above address.

Property Owner: Thomas & Brandy Chisholm Phone # 676-8808
Mailing Address: 3281 Grace Lane City ROWAN MT State/Zip 59864
Property Address: Moiese Valley Road
Legal Description: Section: 16 Township 20 N Range 21 W
Subdivision Name: N/A COS 5967 Lot _____ Block _____ Parcel Size 21.1 Acres
Wastewater System: (Circle) New Replacement Bedroom # 3
Water System: (Circle) Well Lake Spring Community
(Circle) Existing Proposed Property Zoned: Yes No
Dwelling: (Circle) Single Family Multi-Family Mobile Home Commercial Garage

I hereby declare that the information submitted herein is true and completed to the best of my knowledge. I understand that a final inspection and approval of the system must be conducted by Lake County Environmental Health prior to back filling and use of the system. My signature also authorizes access to the described property for purposes of reviewing this application.

Owner Signature: Thomas Chisholm Date: 6-23-03

OFFICE USE ONLY

Geo Code: 2985-16-1-01-01-0000 Tax Statement # 4837
Property Type: (Circle) Residential Commercial Agricultural Lakeshore
State Septic Approval: (Circle) Required Completed Not Required Bus - exempt
Name: 0 Reference Date: 0 States Es # 0
Soil Type: sandy loam
Percolation Test Results: 10 min per inch Absorption Area Required: 0.8 gpd/ft²
Contractor: Lake Co. Licensed Required Septic Tank: 1500 w/pump
Drainfield Sizing Reference: # of Bedrooms _____ Other: _____
Type of Absorption Area Required: 3' x 125' permeable doped trench w/ 12" - 18" washed gravel below laterals. See spec sheet for details.

Diane K. Smith-R-S June 26, 2003 5791 7668
Signature of Registered Sanitarian Date of Issue Permit Number Check Number


THE DESIGN, LOCATION, & ORIENTATION OF THE DRAINFIELD MAY NOT BE ALTERED
WITHOUT PRIOR APPROVAL FROM LAKE COUNTY ENVIRONMENTAL HEALTH.
APPROVED PERMIT IS INVALID IF SYSTEM IS NOT INSTALLED WITHIN TWELVE MONTHS OF ISSUANCE.

JUN 23 2003


Lot Layout:

Including:

- property lines
- existing and proposed structures, including basements
- all existing or proposed wells, spring and cisterns on or within 100 feet of the property lines
- all streams, lakes, springs, ponds, irrigation ditches, and other surface water sources on or within 100 feet of property lines
- driveways, parking areas
- utility lines
- any existing wastewater disposal facilities
- a scale (for example: 1 inch=20 feet)
- direction of slope on the property
- a north directional arrow
- replacement area or plan for proposed wastewater treatment system

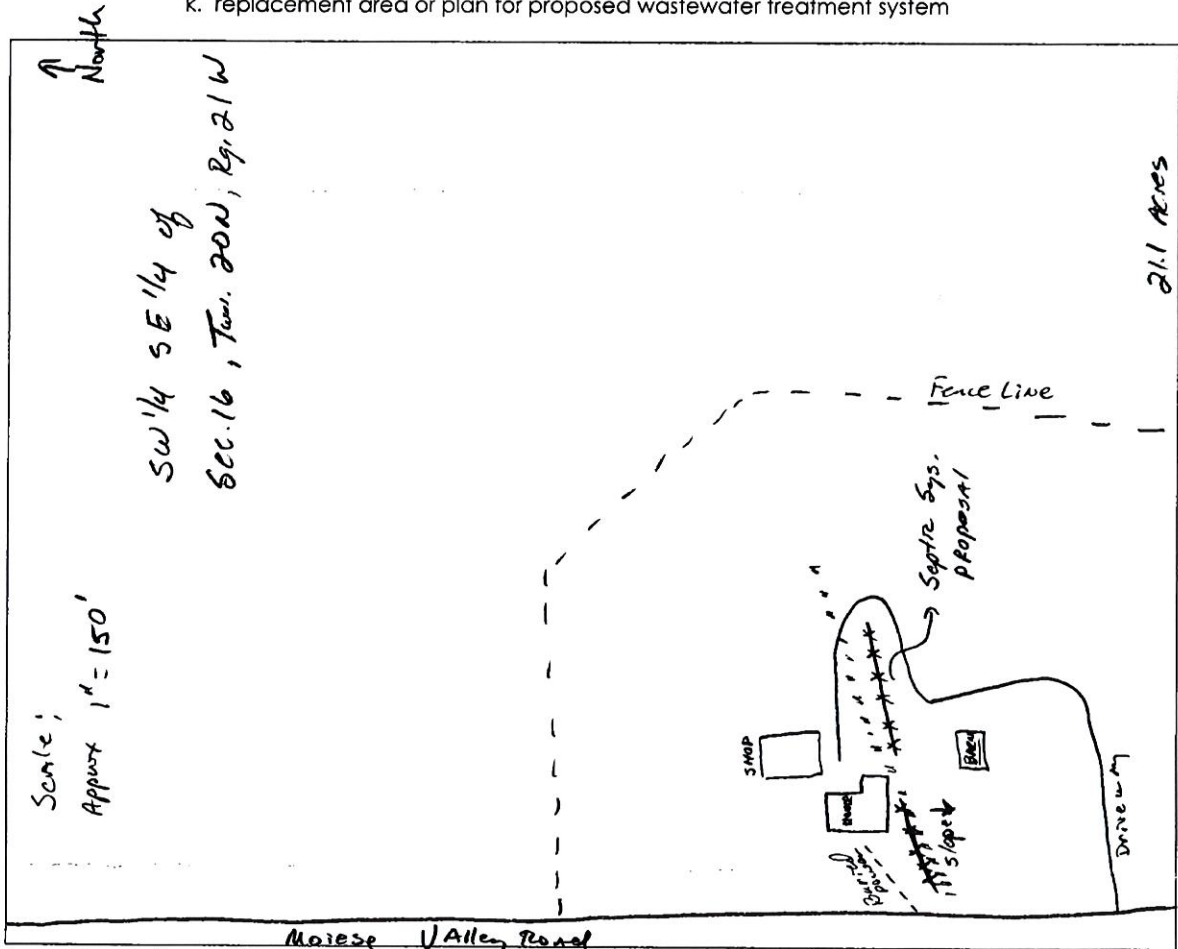

Location Information: Draw a road map or write directions to the property. Include landmarks, road names, branch roads, distance mile markers, neighbors to the north and south, building colors/features, etc.

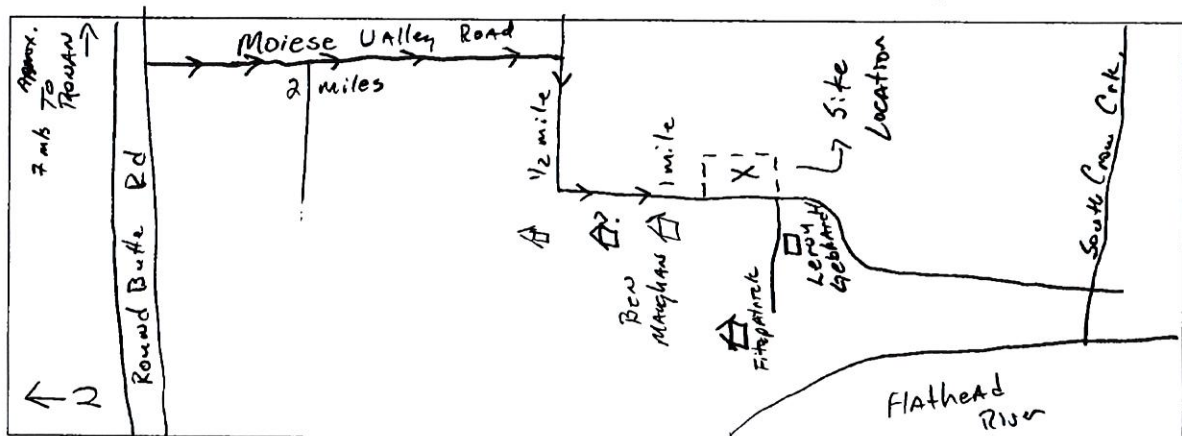


Thomas & Brandy Chisholm
 Moiese Valley Road
 Ronan, Montana 59864
 COS 5967
 S16, T20N, R21W
 Geo: 2985-16-1-01-01-0000
 Permit #5791
 Issued June 27, 2003

NORTH

A 1500-gallon concrete septic tank including a 500-gallon pump chamber. Size the pump to meet or exceed the requirements specified in the pump specification sheet. Include an effluent filter in the septic portion of the tank to prevent solids from entering the pump chamber. Install risers on all tanks that are buried deeper than six (6") inches below the finished grade. The maximum soil cover over the access lids to the effluent filter and the pump is 6". Access lids may be left exposed to facilitate location of the tank for maintenance.

A 3' X 125' gravel trench, installed on contour, with 12" washed gravel under the laterals. Refer to the cross-sectional drawing for construction details. See the pump/siphon specification sheet for the lateral sizes, hole sizes, separation distances and the lead distances.

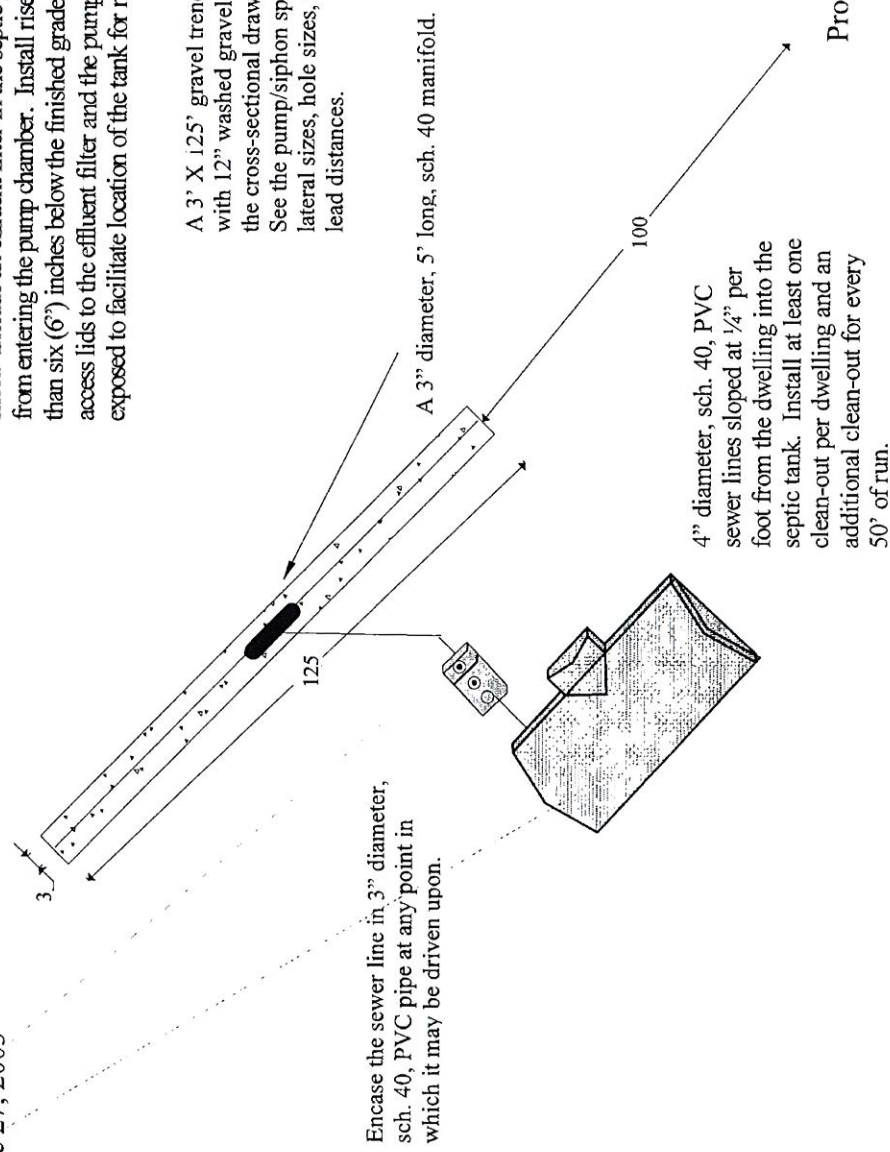

Please refer to Lake County General Requirements for setbacks to property lines, wells, and water bodies.

**STATEMENT CLAIMING
CATEGORICAL EXEMPTION
FROM CALCULATION OF
NON-DEGRADATION OF STATE WATERS
17.30.701 Administrative Rules of Montana**

Exemption Claimed for Lot/Tract # COS 5947 Thomas & Brandy
Cherholm

Exemption Chosen (X)				
Parcel Size	≥ 1 Acre	≥ 2 Acres	≥ 5 Acres	<u>> 20 Acres</u>
Depth to uppermost aquifer or fractured bedrock	> 100 feet	> 50 feet	> 30 feet	> 20 feet
Distance to surface water	> 300 feet	> 300 feet	> 300 feet	> 300 feet
Background nitrate	< 2.0 mg/L	< 2.0 mg/L	< 2.0 mg/L	Not applicable
Percolation rate	> 30 min/inch	> 30 min/inch	> 10 min/inch	> 10 min/inch
Soil Properties throughout upper 8 feet	Medium-textured (very fine sandy loam or finer)	Medium-textured(very fine sandy loam or finer)	Medium-textured (very fine sandy loam or finer)	Medium-textured (very fine sandy loam or finer)

Diana K. Smith R. S.
Signature of Submitting Party

June 26, 2003
Date