
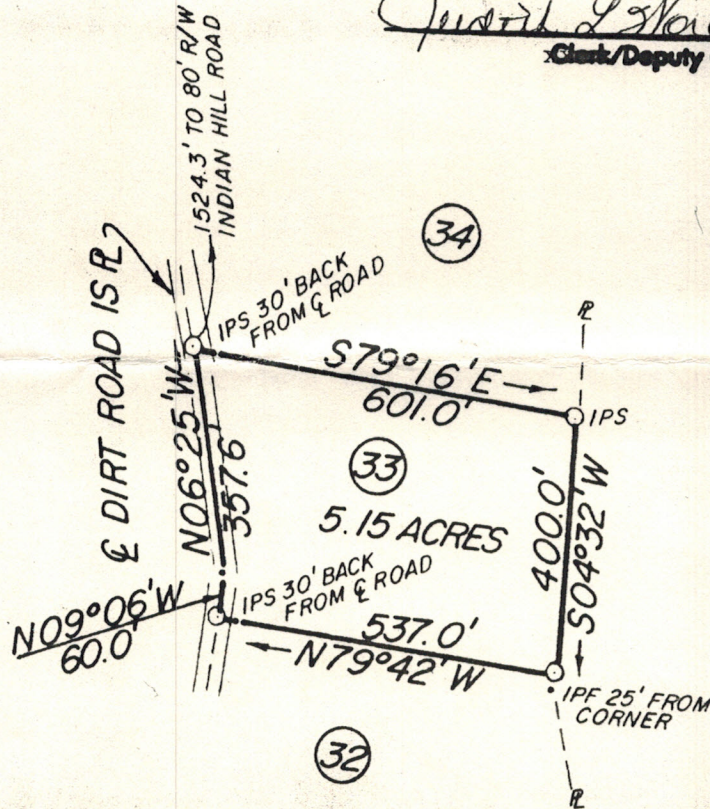


STATE OF GEORGIA
ELBERT SUPERIOR COURT
I CERTIFY THIS HAS BEEN FILED

July 10, 1984 2:30 PM
Recorded In Plat Book 14
Page 323 July 10, 1984

Justin L. Hooper
Clerk/Deputy Clerk

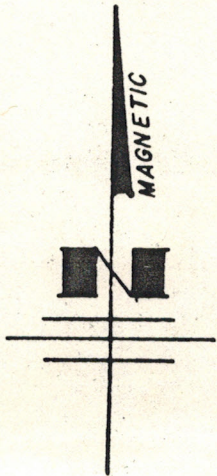

NOTE:

- I.P.S. = Iron Pin Set
- I.P.F. = Iron Pin Found
- C.M.F. = Concrete Marker Found
- C.M.S. = Concrete Marker Set
- PL = Property Line
- CL = Center Line
- T.L. = Traverse Line



GRAPHIC SCALE

SURVEY FOR:

B.W. SMITH, SR.

5.15 ACRES


TOWNSHIP:
GMD: **WYCHE (193)**
COUNTY: **ELBERT, GA**
SURVEYED: **12 JUNE 1984**
SCALE: **1" = 300'**



REVISED:
CC: **KK**
DRWN: **PA**
CHKD: **CT**
JOB NO: **4076**
FILE NO:

IN MY OPINION THIS IS A CORRECT REPRESENTATION OF
LAND PLATTED AND HAS BEEN PREPARED IN CONFORMITY
WITH MINIMUM STANDARDS AND REQUIREMENTS OF LAW

Justin L. Hooper
CLERK/DEPUTY CLERK

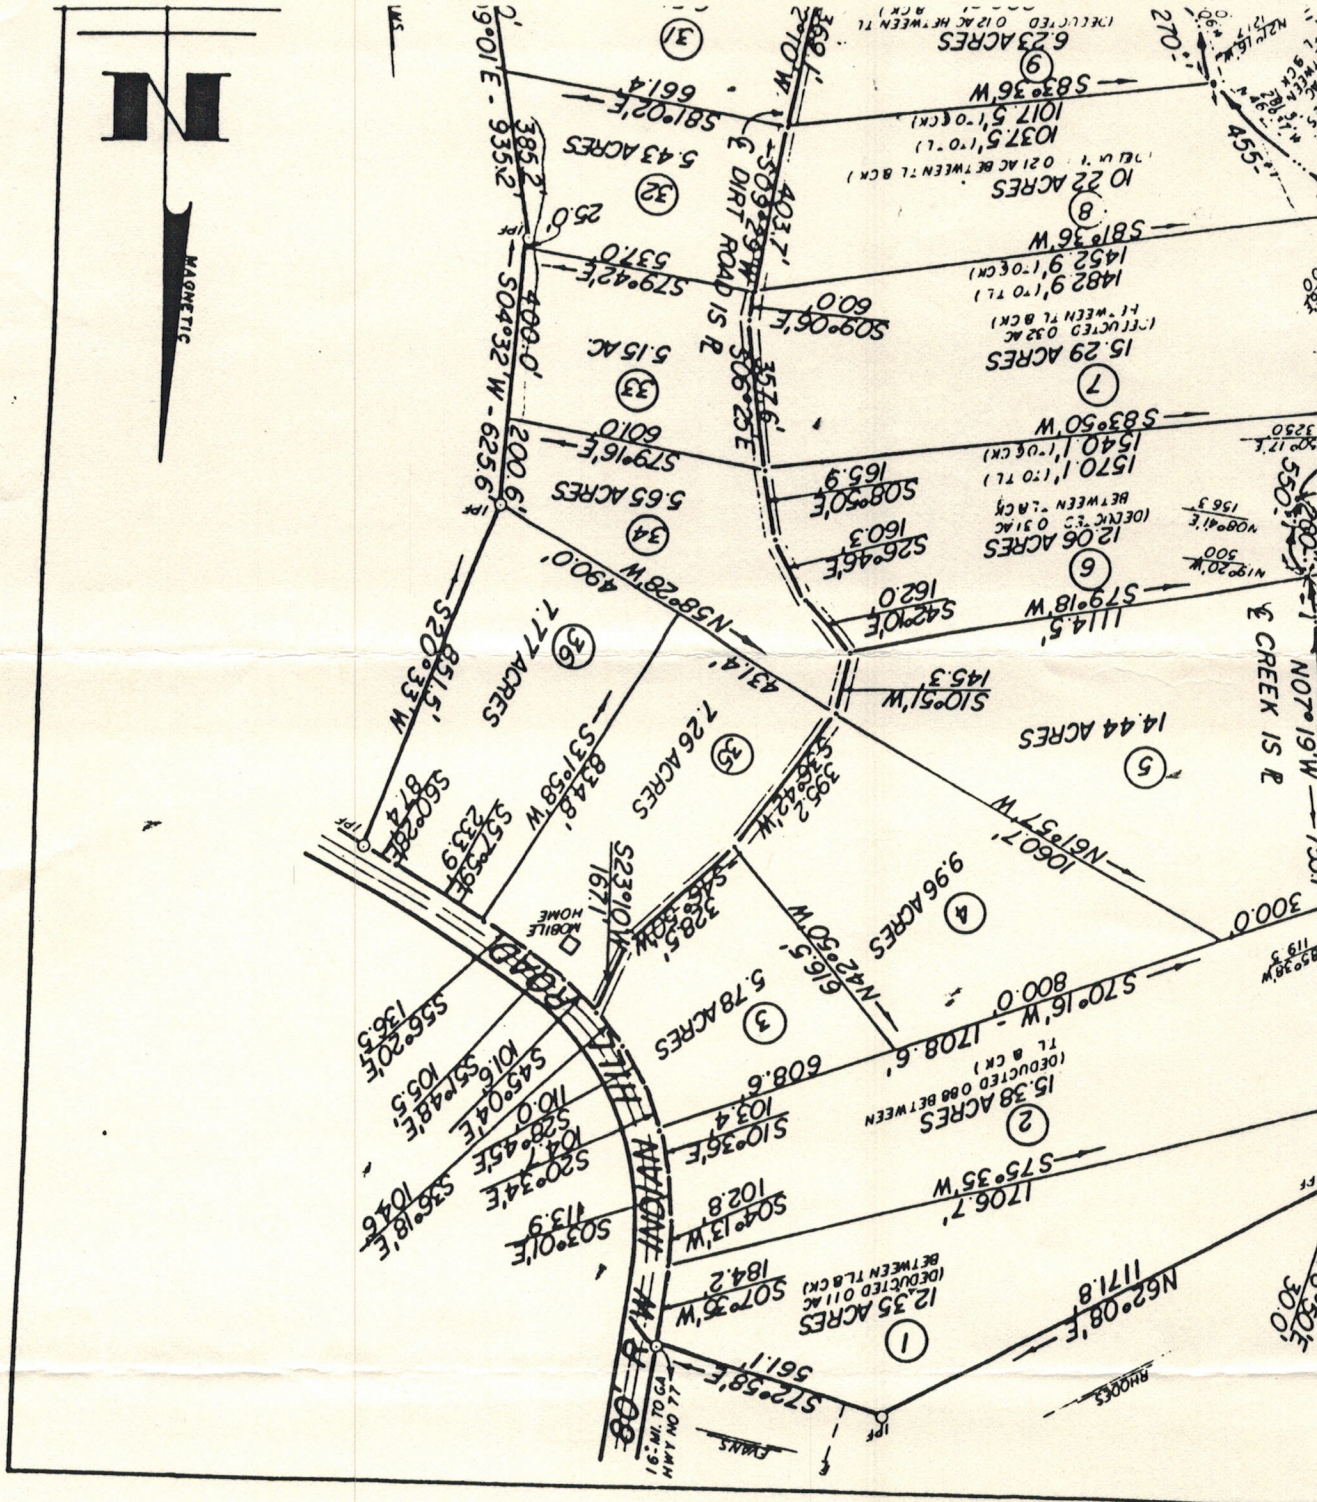



36 TRACTS BEING
386.77 ACRES

REVISOR
CC KK
DRAWN
CHKO
JOB NO. 4076
FILE NO.

WYCHE (1931)
COUNTY ELBERT, GA
SURVEYED 6 APR 1994
SCALE 1"=200'

IN MY OPINION THIS IS A CORRECT REPRESENTATION OF
LAND PLATTED AND HAS BEEN PREPARED IN CONFORMITY
WITH MINIMUM STANDARDS AND REQUIREMENTS OF LAW

WELLS & ASSOC. LAND SURVEYORS, LOCATION MAP

NOTE: PRIOR TO SALE ONLY
FRONT PINS SET, BACK
PINS TO BE SET AFTER SALE

NOTE: IRON PINS SET 30' BACK FROM E
OF DIRT ROAD.
IRON PINS SET ON ALL CORNERS;
IF IRON PIN FOUND
IF IRON PIN SET
IF PROPERTY LINE
IF CENTERLINE
IF TRAVERSE LINE