




Save: 11/14/2022 4:42 PM ashen Plot: 11/14/2022 4:57 PM X:\AEB\BOONE\166954\5-final-dgn\51-drawings\10-Civil\asdwg\B0166954P&P - PARK AVE UTILITIES.dwg

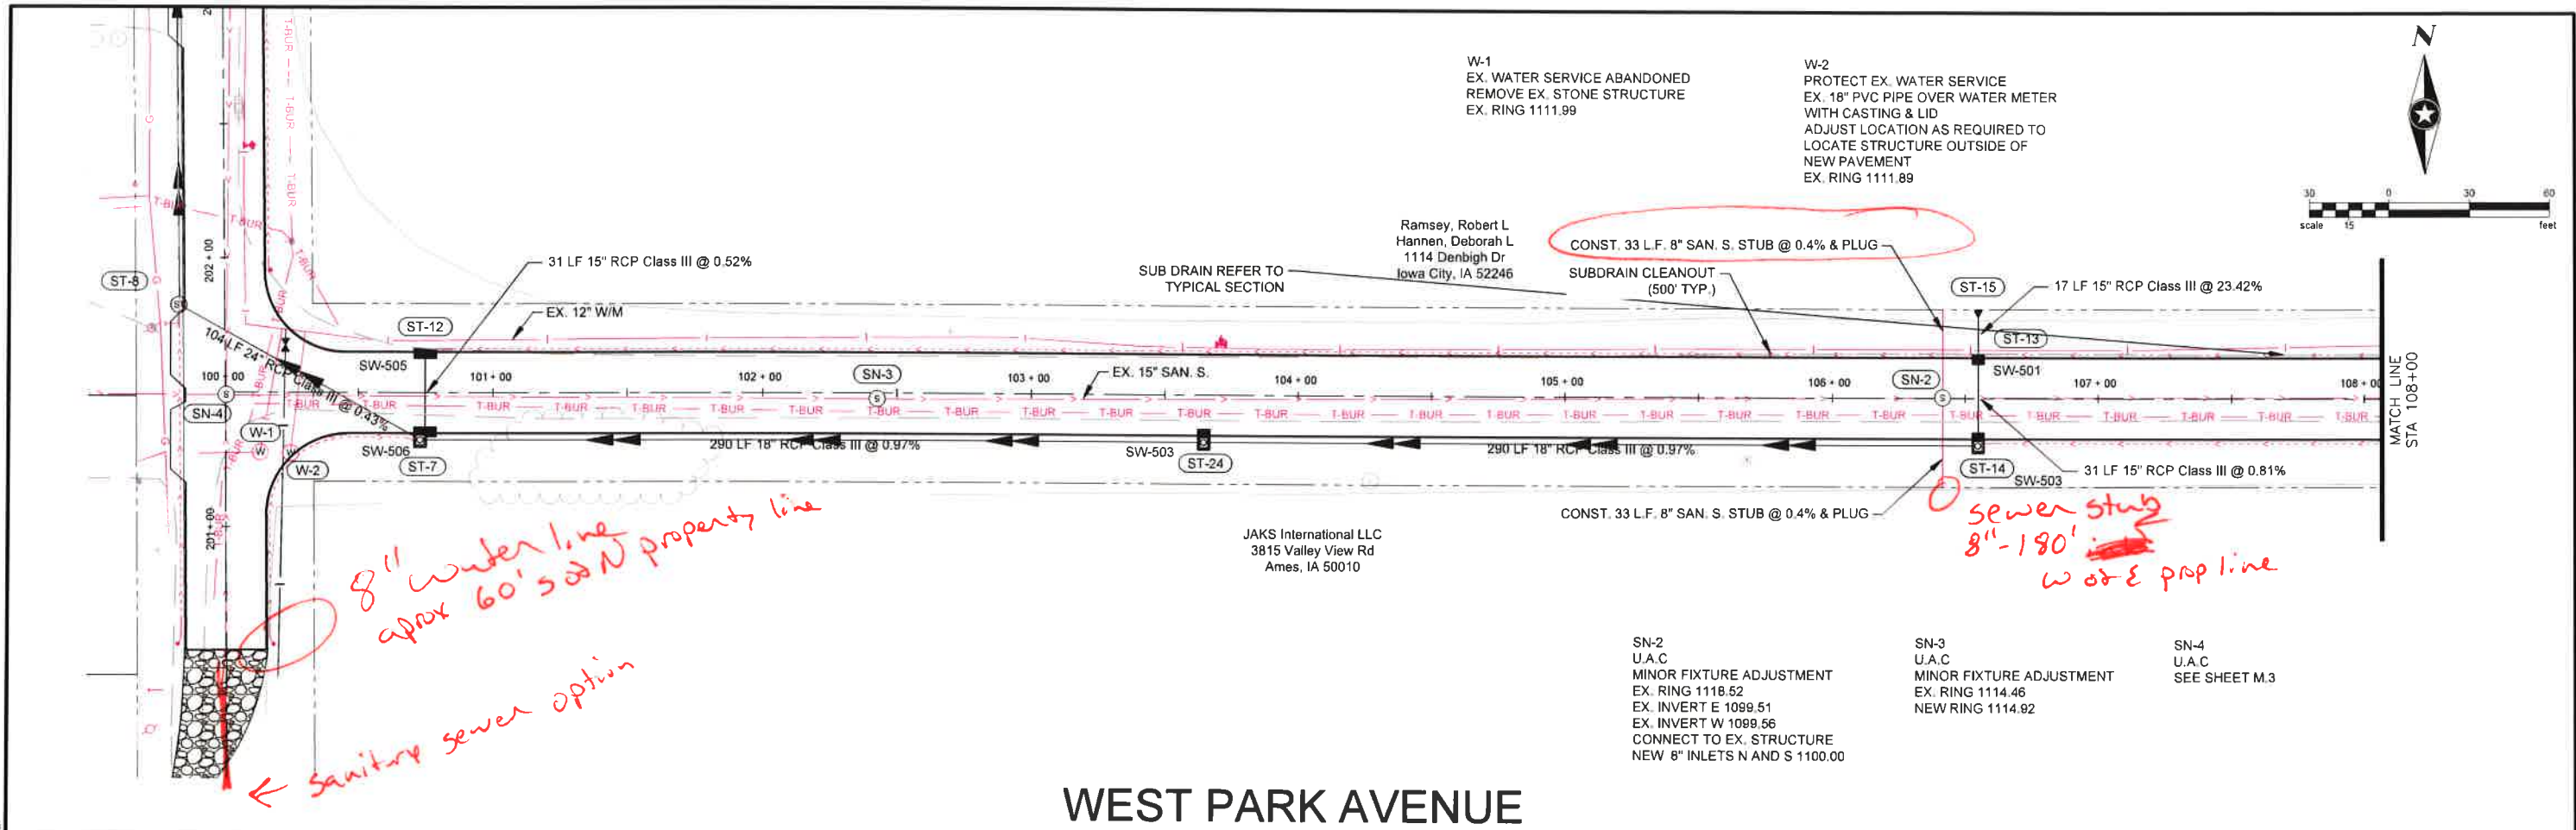


WEST PARK AVENUE

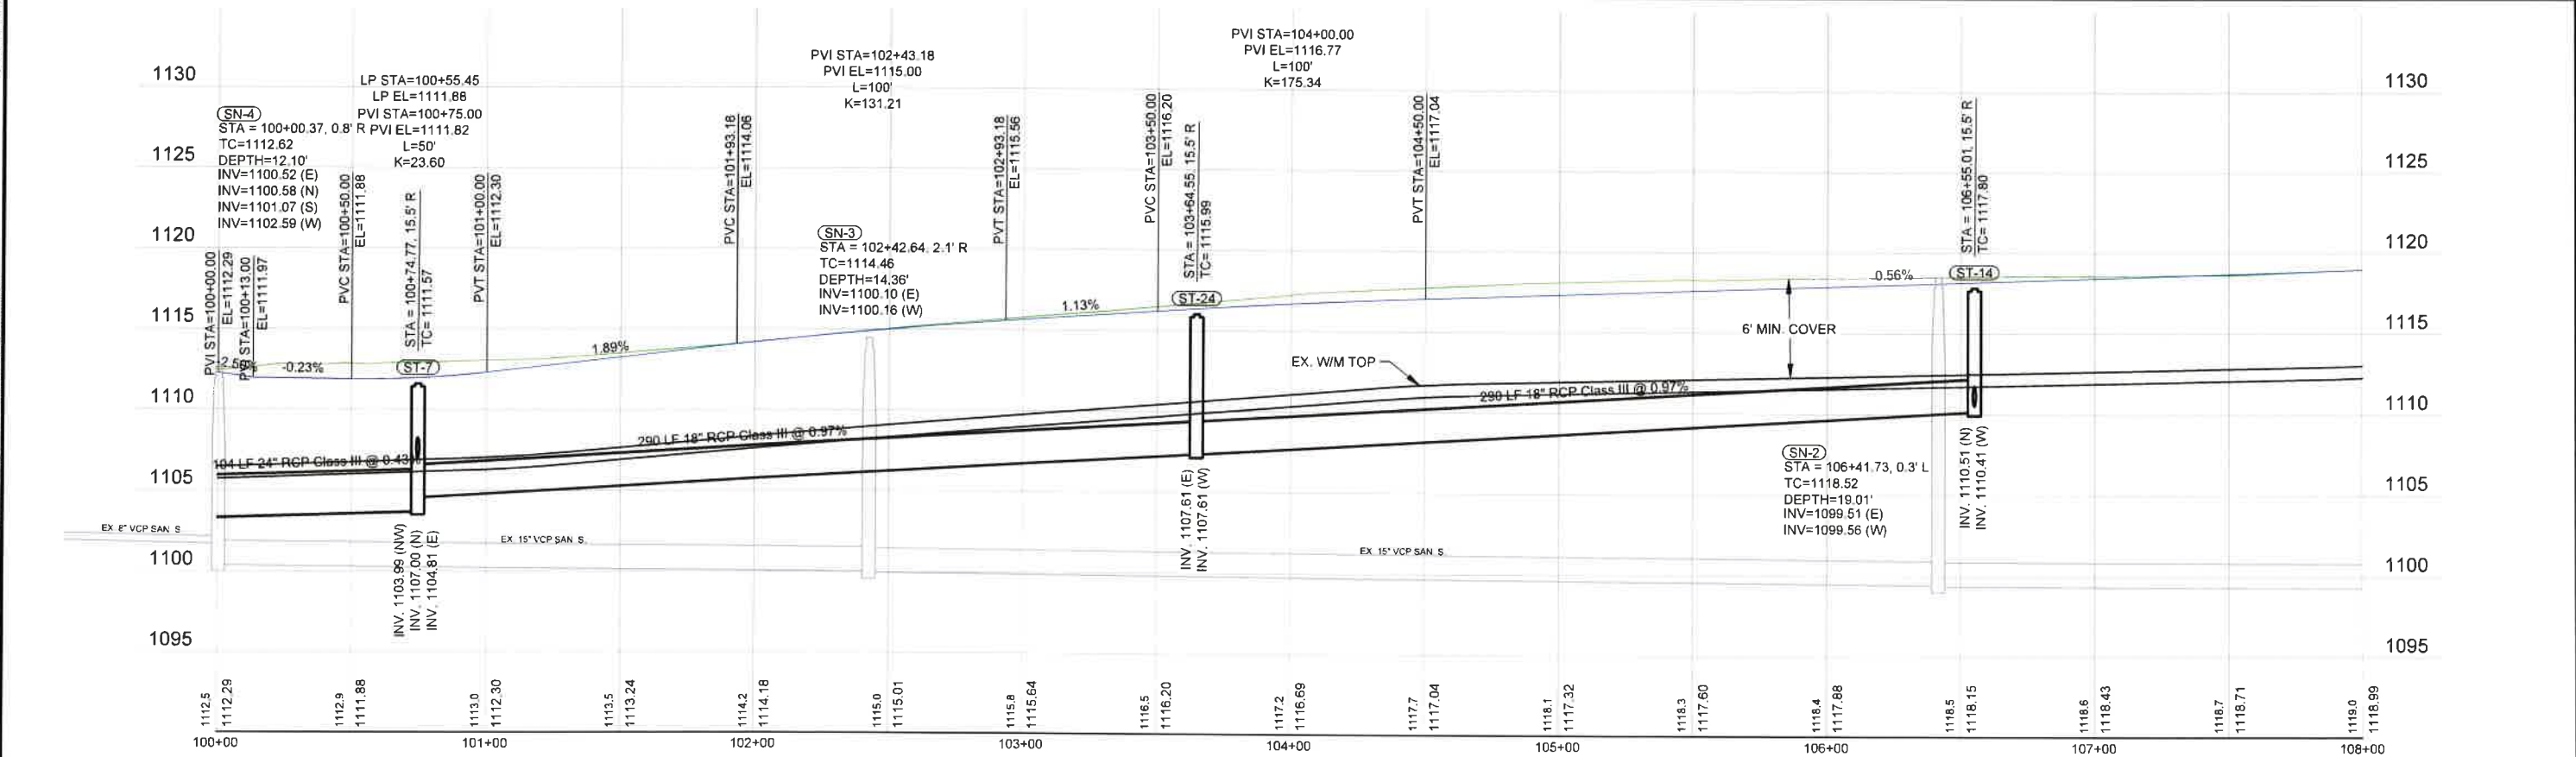


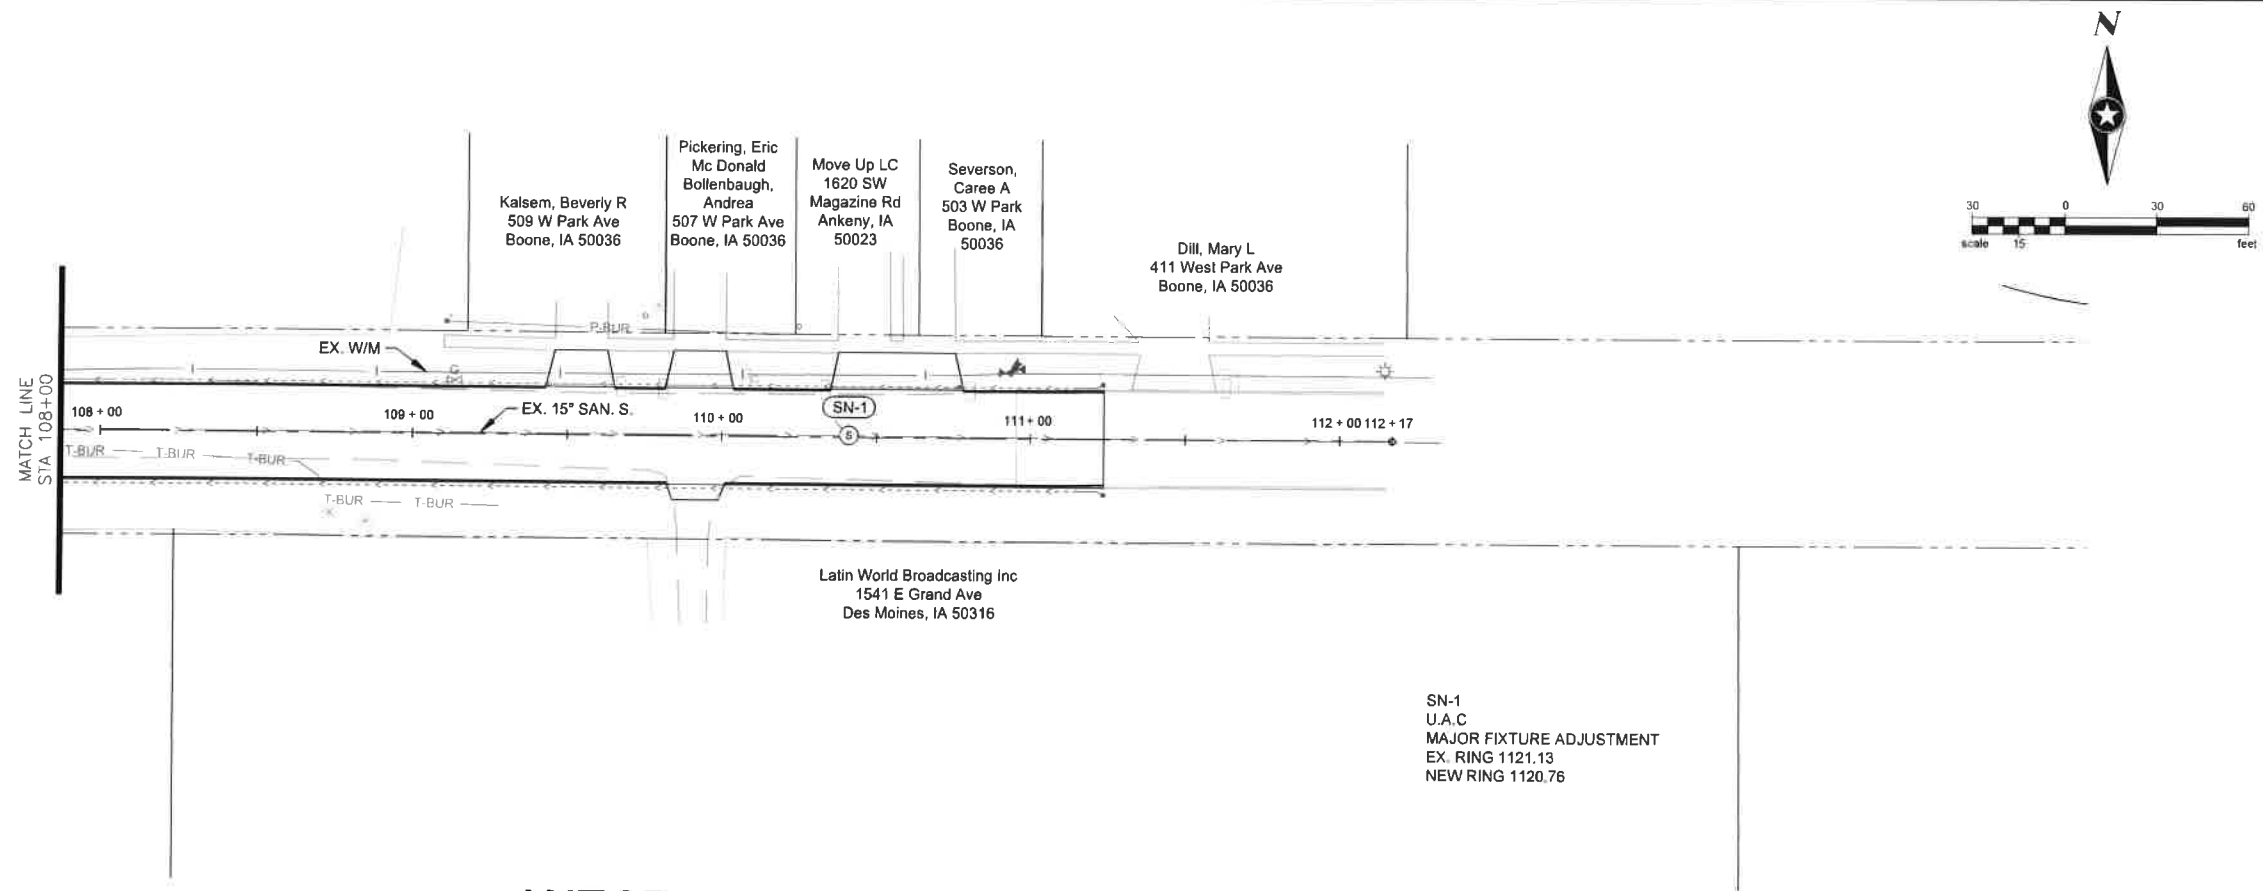


WEST PARK AVENUE

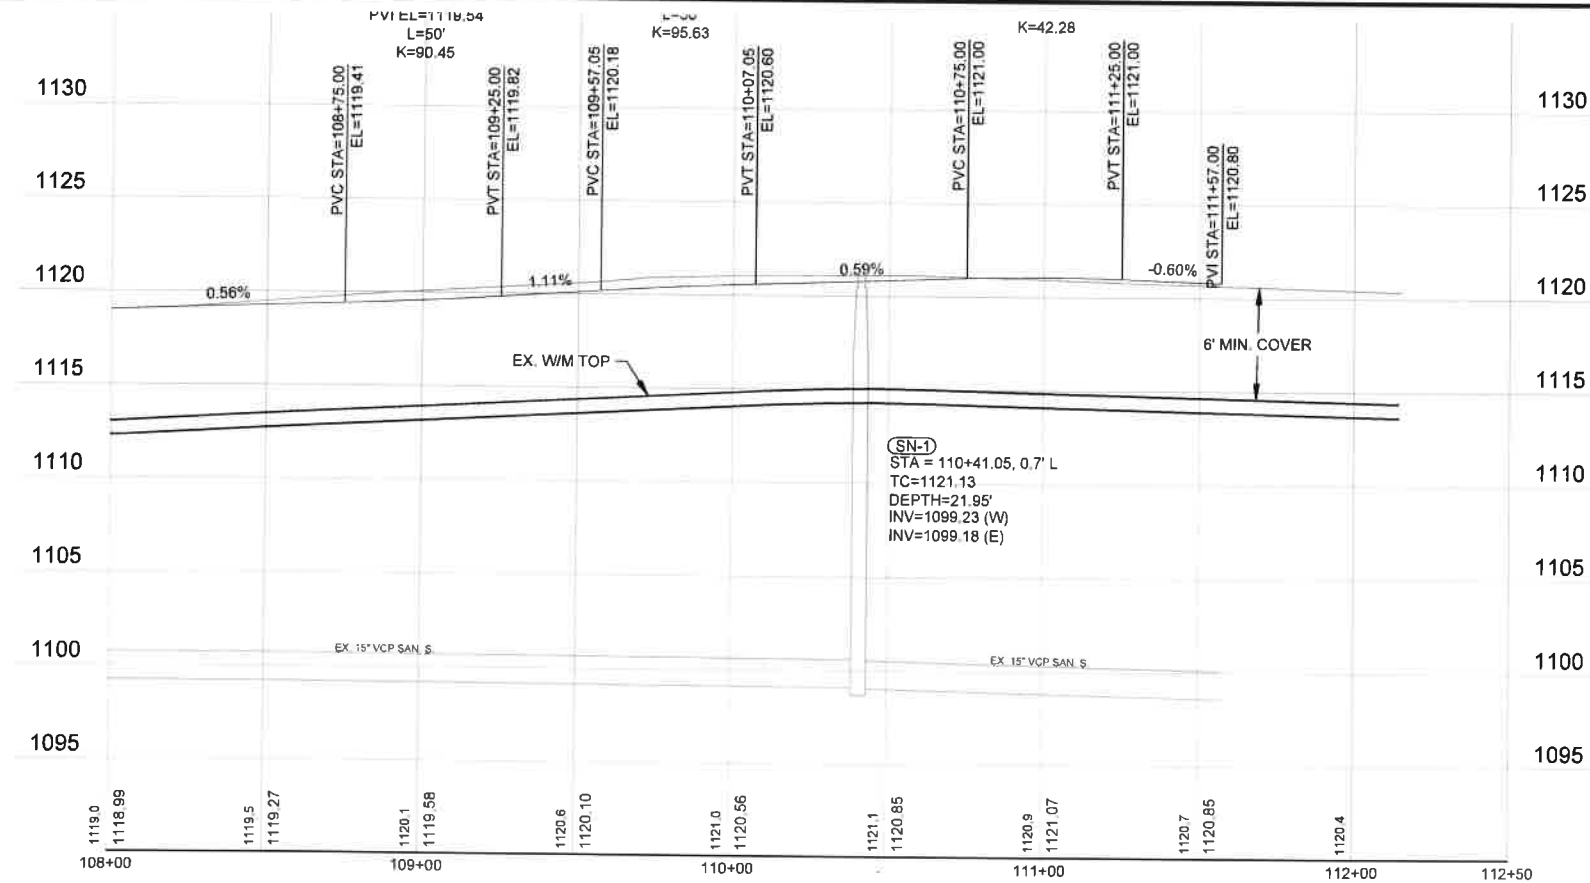

Save: 11/14/2022 4:42 PM nolan Plot: 11/14/2022 4:57 PM X:\A\BIBOONE\166954\5-final-dep\51-drawings\10-Civil\cad\dwg\BO166954P1P - PARK AVE UTILITIES.dwg

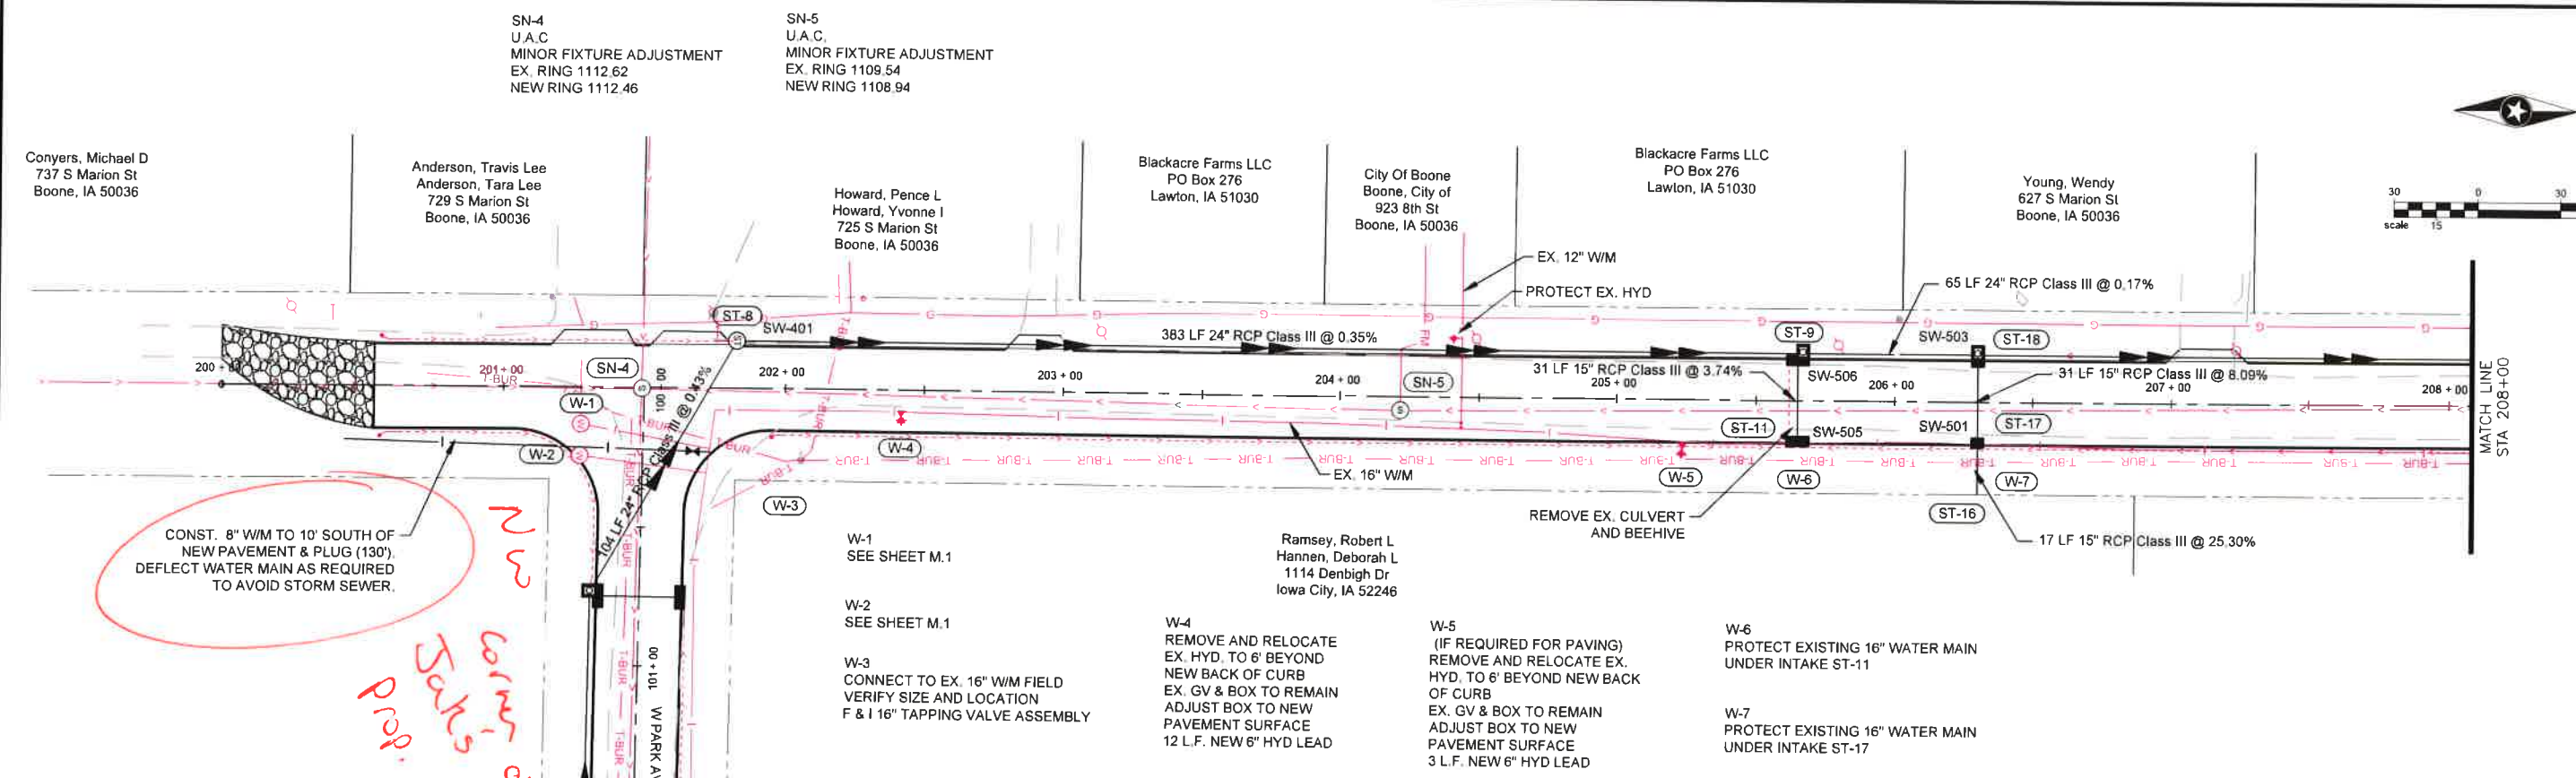

SOUTH MARION STREET

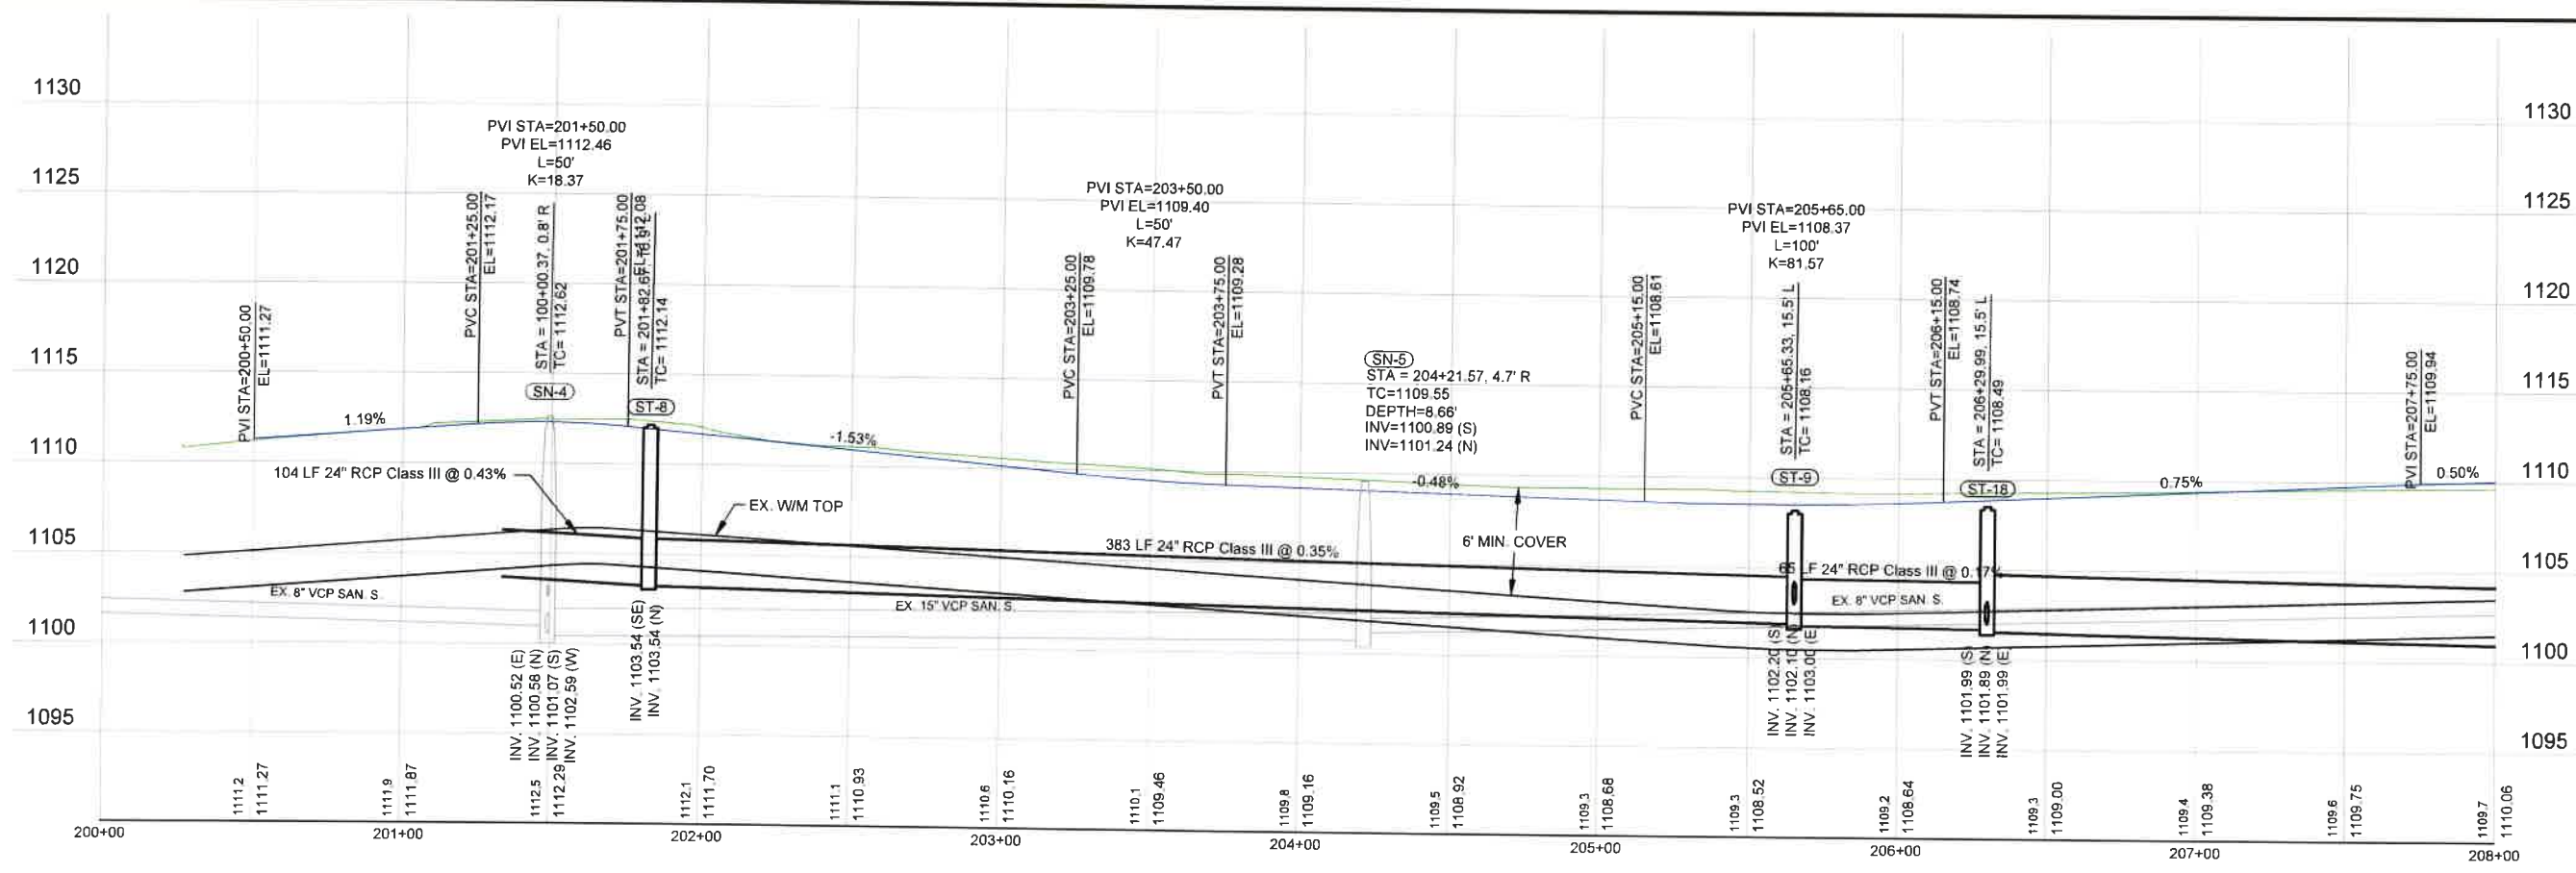

Save: 11/15/2022 10:02 AM ashen Plot: 11/15/2022 10:02 AM X:\AE\BOONE\1699545-final.dgn 15:1-drawings\10-Civil\10-dwg\sheet\BO169954.dwg - MARION ST UTILITIES.dwg