


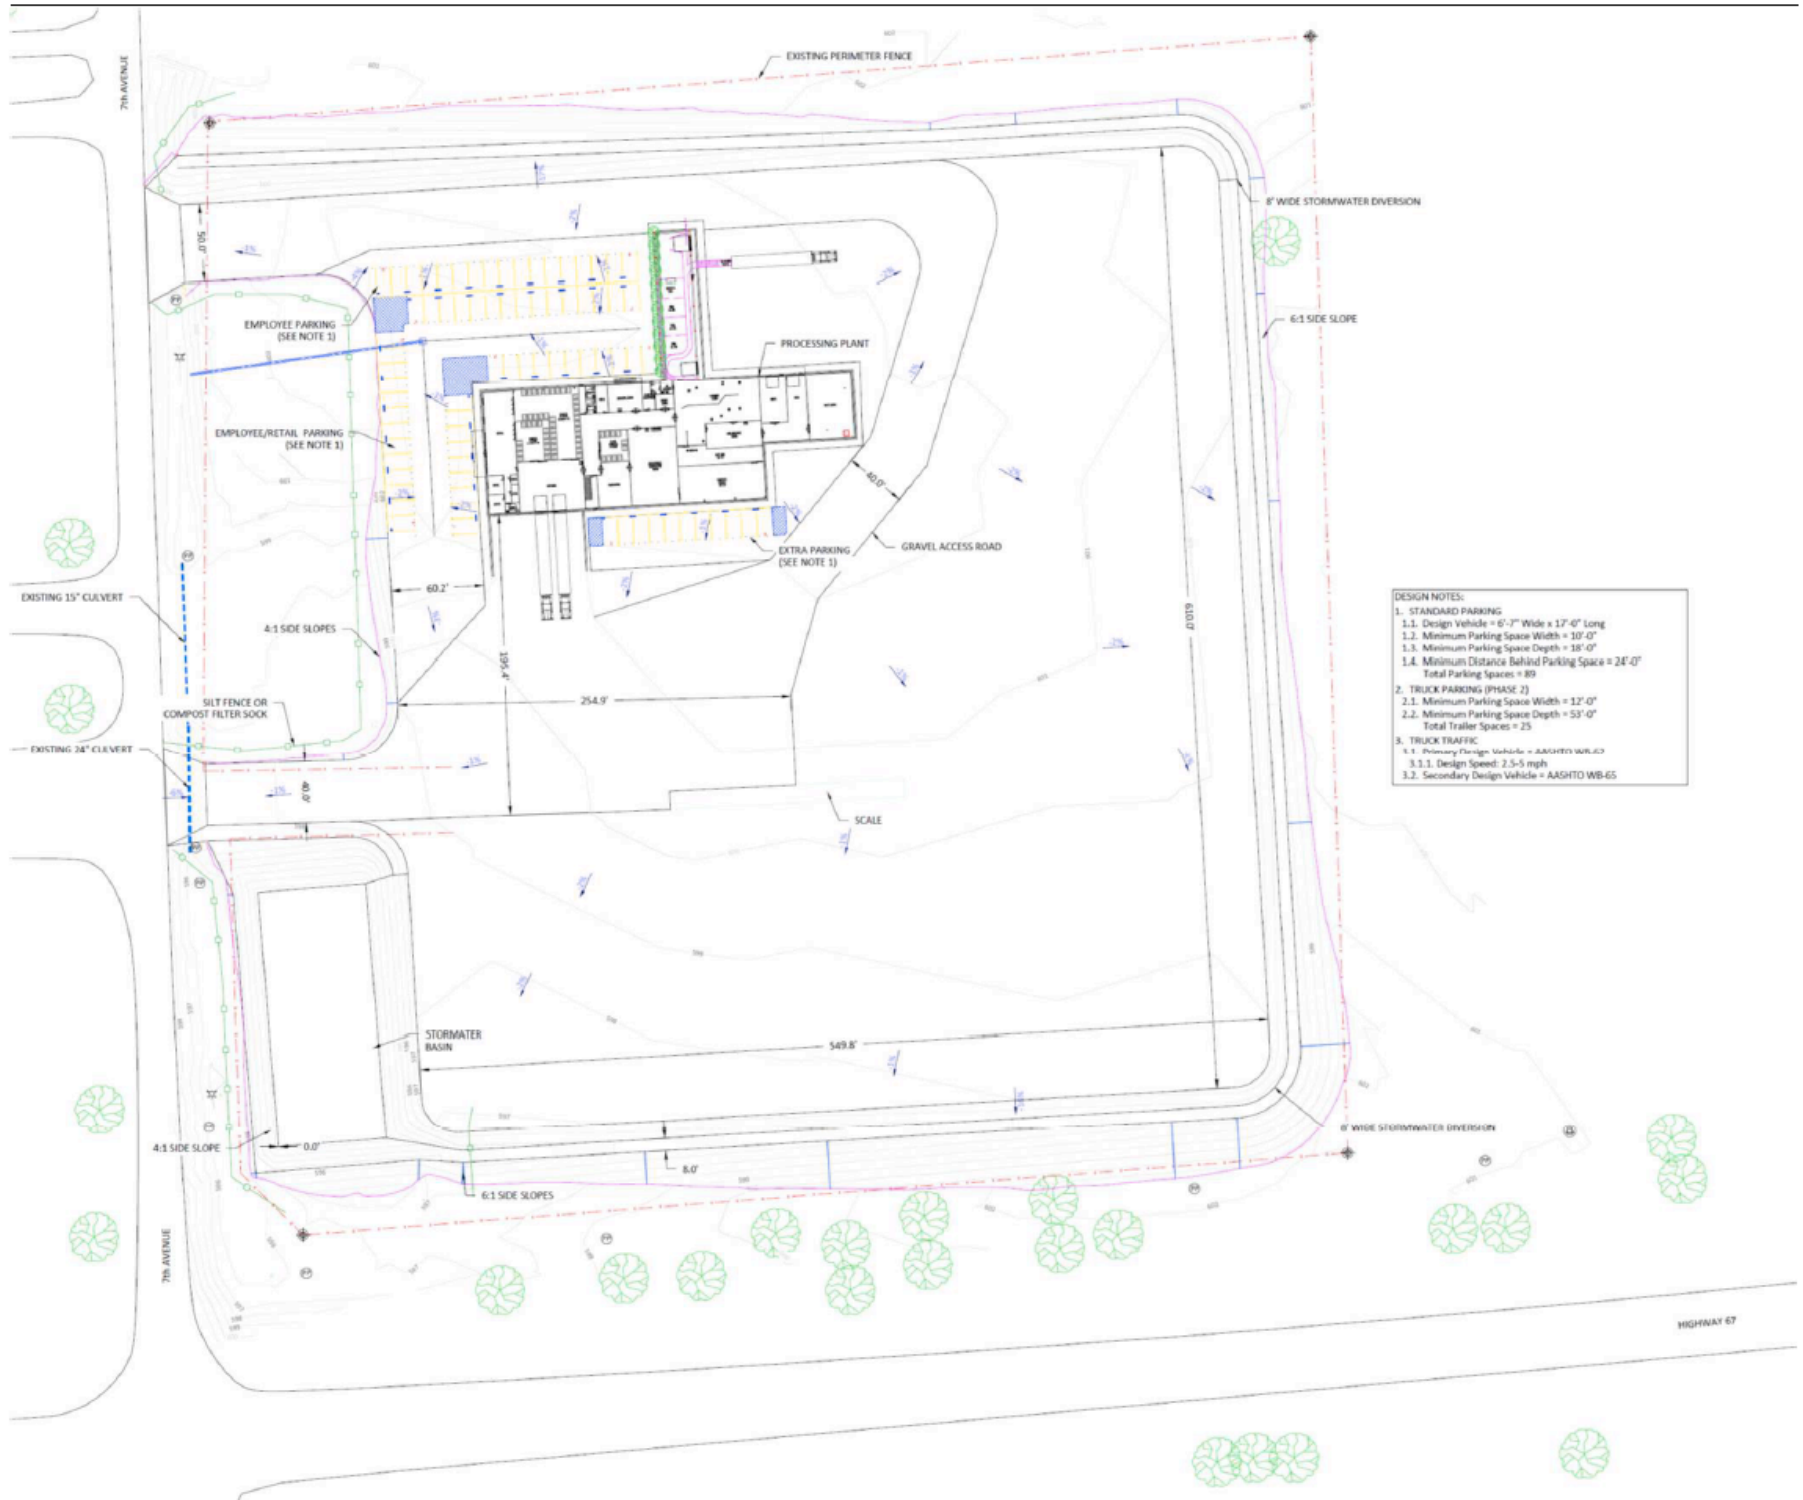

- DESIGN NOTES:**
- STANDARD PARKING**
 - 1.1. Design Vehicle = 6'-7" Wide x 17'-0" Long
 - 1.2. Minimum Parking Space Width = 10'-0"
 - 1.3. Minimum Parking Space Depth = 18'-0"
 - 1.4. Minimum Distance Behind Parking Space = 24'-0"
 - TRUCK PARKING (PHASE 2)**
 - 2.1. Minimum Parking Space Width = 12'-0"
 - 2.2. Minimum Parking Space Depth = 53'-0"
 - TRUCK TRAFFIC**
 - 3.1. Primary Design Vehicle = AASHTO WB-65
 - 3.1.1. Design Speed: 2.5-5 mph
 - 3.2. Secondary Design Vehicle = AASHTO WB-6S

SITE PLAN