


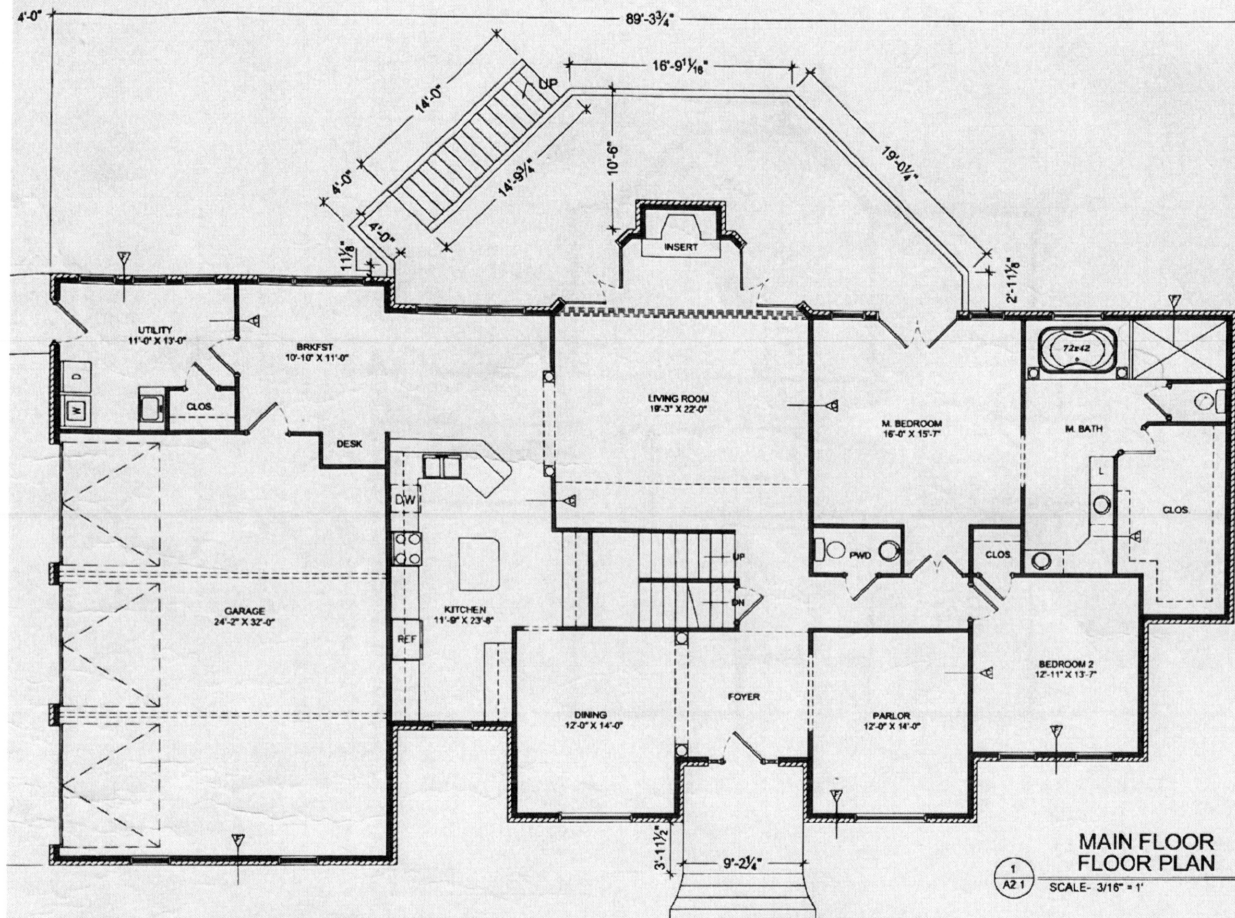


MAIN FLOOR PLAN

1
A2.1 SCALE: 3/16" = 1'

WALL LEGEND


- 10" CONCRETE WALL
- 4" BRICK LEDGE
- 3500 PSI CONCRETE
- 2 X 4 STUD WALL @ 16" O.C. R-13 INSULATION
- 6" CONCRETE WALL
- 3500 PSI CONCRETE
- BRICK VENEER
- 2 X 4 STUDS @ 16" O.C.
- 1/2" TYPE 'X' GYP BRD EA SIDE
- R-13 INSULATION
- 8" CMU
- 8" CMU W/ BRICK VENEER
- 2 X 4 STUDS @ 16" O.C. W/ BRICK VENEER
- 1/2" TYPE 'X' GYP BRD EA SIDE
- R-13 BATT INSULATION
- 2 X 4 STUDS @ 16" O.C. E.I.F.S.
- 1/2" TYPE 'X' GYP BRD
- R-13 BATT INSULATION
- 2 X 6 STUDS @ 16" O.C. W/ BRICK VENEER
- 1/2" TYPE 'X' GYP BRD EA SIDE

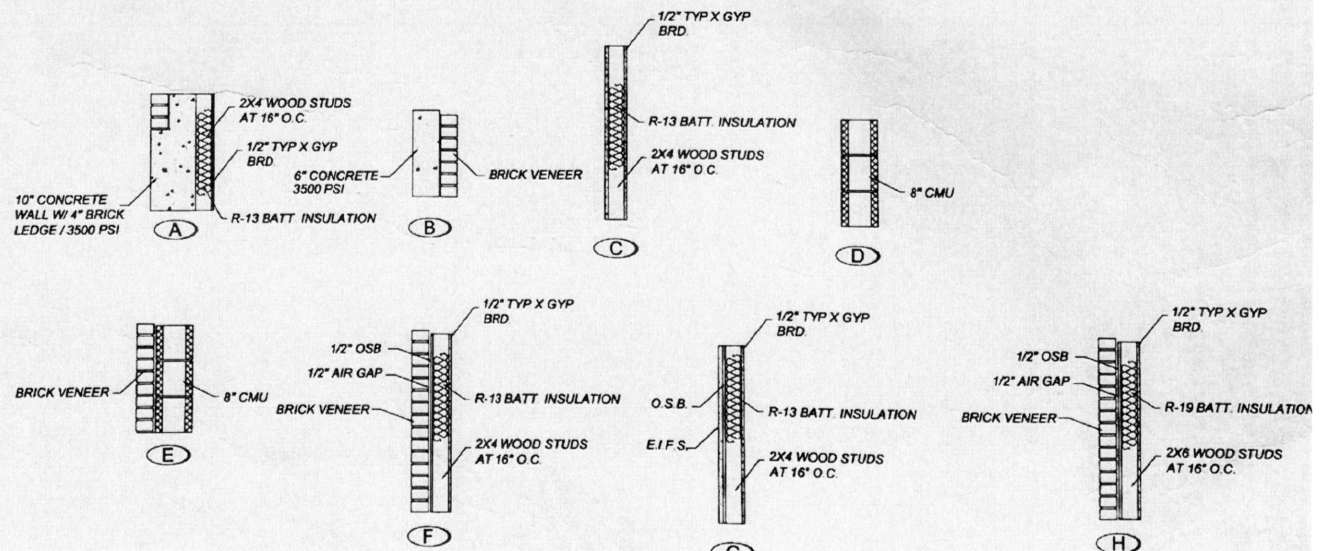

BEDROOMS: 6	BATHS: 4.5
FIRST FLOOR	2,517 SQ. FT.
SECOND FLOOR	1,077 SQ. FT.
BONUS ROOM	442 SQ. FT.
BASEMENT	2,135 SQ. FT.
GARAGE	762 SQ. FT.

TOTAL SQ. FT. 6,933 SQ. FT.

- ** SQUARE FOOTAGE IS BASED ON OUTSIDE OF BRICK. **
- ** ALL WALLS ARE SHOWN AS 4" UNLESS OTHERWISE NOTED. **
- ** ALL BRICK IS SHOWN AS 4" UNLESS OTHERWISE NOTED. **
- ** 9'-0" CEILINGS THROUGHOUT LIVING AREA UNLESS OTHERWISE NOTED. **

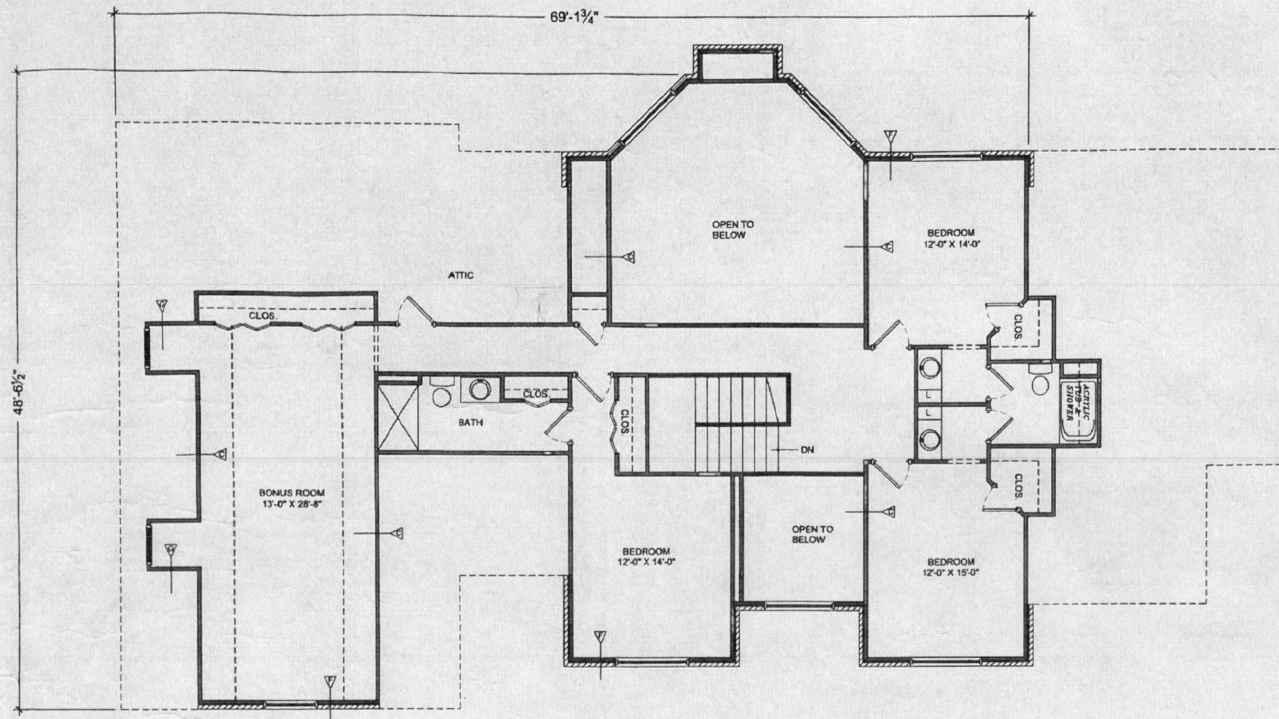

BEDROOMS: 6	BATHS: 4.5
FIRST FLOOR	2,517 SQ. FT.
SECOND FLOOR	1,077 SQ. FT.
BONUS ROOM	442 SQ. FT.
BASEMENT	2,135 SQ. FT.
GARAGE	762 SQ. FT.
TOTAL SQ. FT.	6,933 SQ. FT.

** SQUARE FOOTAGE IS BASED ON OUTSIDE OF BRICK.**
 ALL WALLS ARE SHOWN AS 4" UNLESS OTHERWISE NOTED.
 ALL BRICK IS SHOWN AS 4" UNLESS OTHERWISE NOTED.
 9'-0" CEILINGS THROUGHOUT LIVING AREA UNLESS OTHERWISE NOTED.


SECOND FLOOR PLAN


1
A2.2

SCALE: 3/16" = 1'

WALL LEGEND

	10" CONCRETE WALL 4" BRICK LEDGE 3500 PSI CONCRETE 2 X 4 STUD WALL @ 16" O.C. R-13 INSULATION
	6" CONCRETE WALL 3500 PSI CONCRETE BRICK VENEER
	2 X 4 STUDS @ 16" O.C. 1/2" TYPE 'X' GYP BRD EA SIDE R-13 INSULATION
	8" CMU
	8" CMU W/ BRICK VENEER
	2 X 4 STUDS @ 16" O.C. W/ BRICK VENEER 1/2" TYPE 'X' GYP BRD EA SIDE R-13 BATT INSULATION
	2 X 4 STUDS @ 16" O.C. E.I.F.S. 1/2" TYPE 'X' GYP BRD R-13 BATT INSULATION
	2 X 6 STUDS @ 16" O.C. W/ BRICK VENEER 1/2" TYPE 'X' GYP BRD EA SIDE R-19 BATT INSULATION

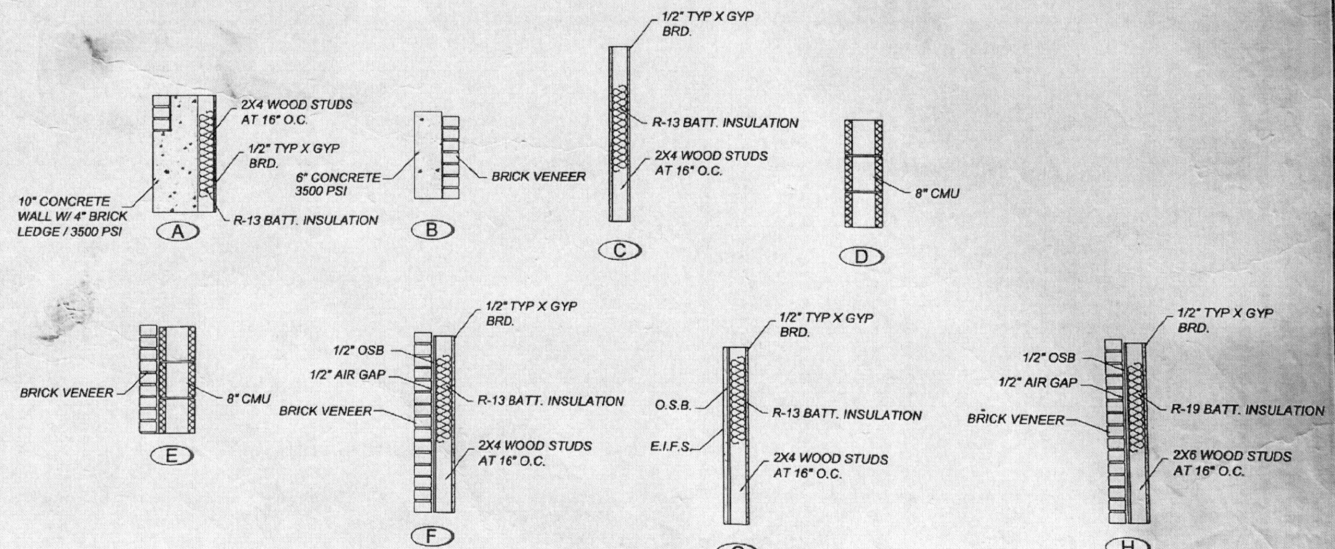

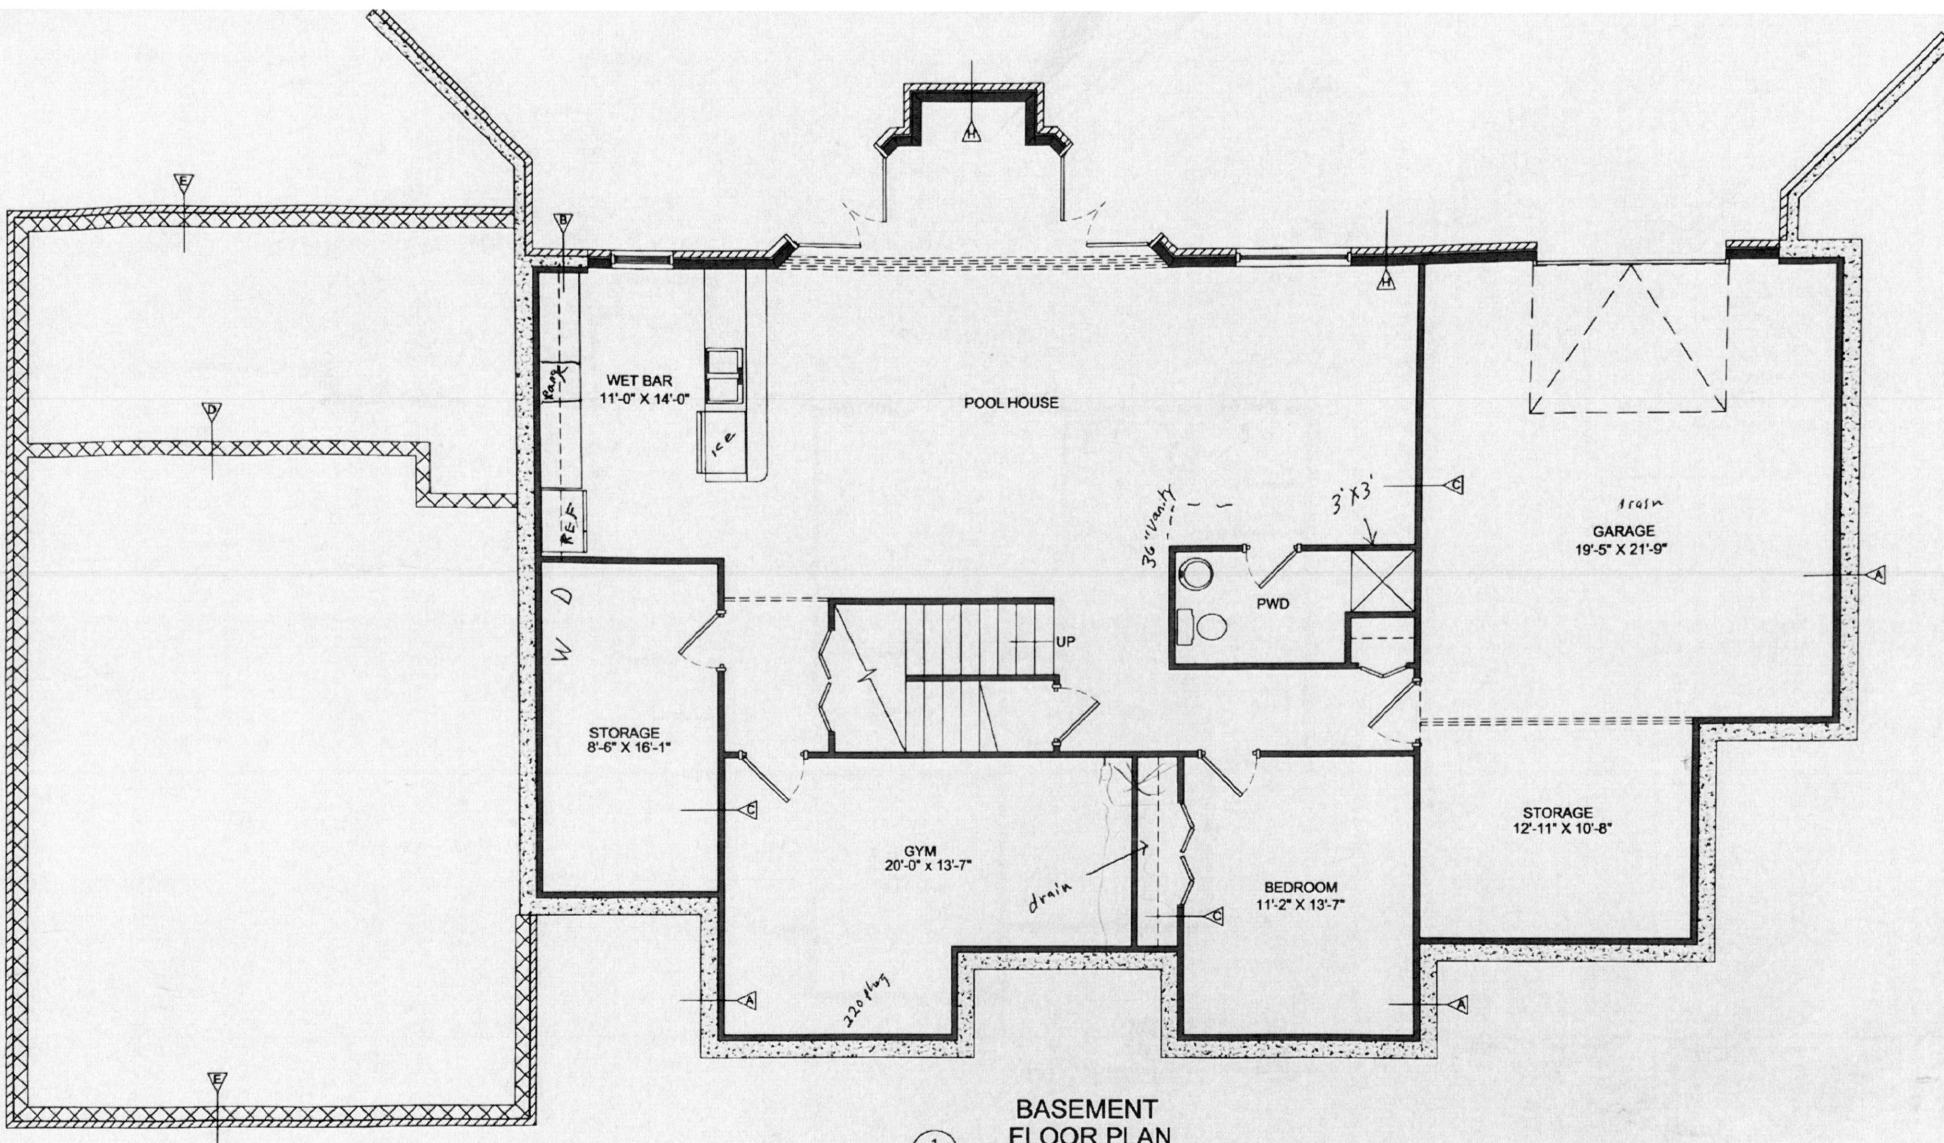

BASEMENT FLOOR PLAN

1
A2.0

SCALE - 1/4" = 1'

WALL LEGEND

- 10" CONCRETE WALL
- 4" BRICK LEDGE
- 3500 PSI CONCRETE
- 2 X 4 STUD WALL @ 16" O.C. R-13 INSULATION

- 6" CONCRETE WALL
- 3500 PSI CONCRETE
- BRICK VENEER

- 2 X 4 STUDS @ 16" O.C.
- 1/2" TYPE 'X' GYP BRD EA SIDE
- R-13 INSULATION

- 8" CMU

