


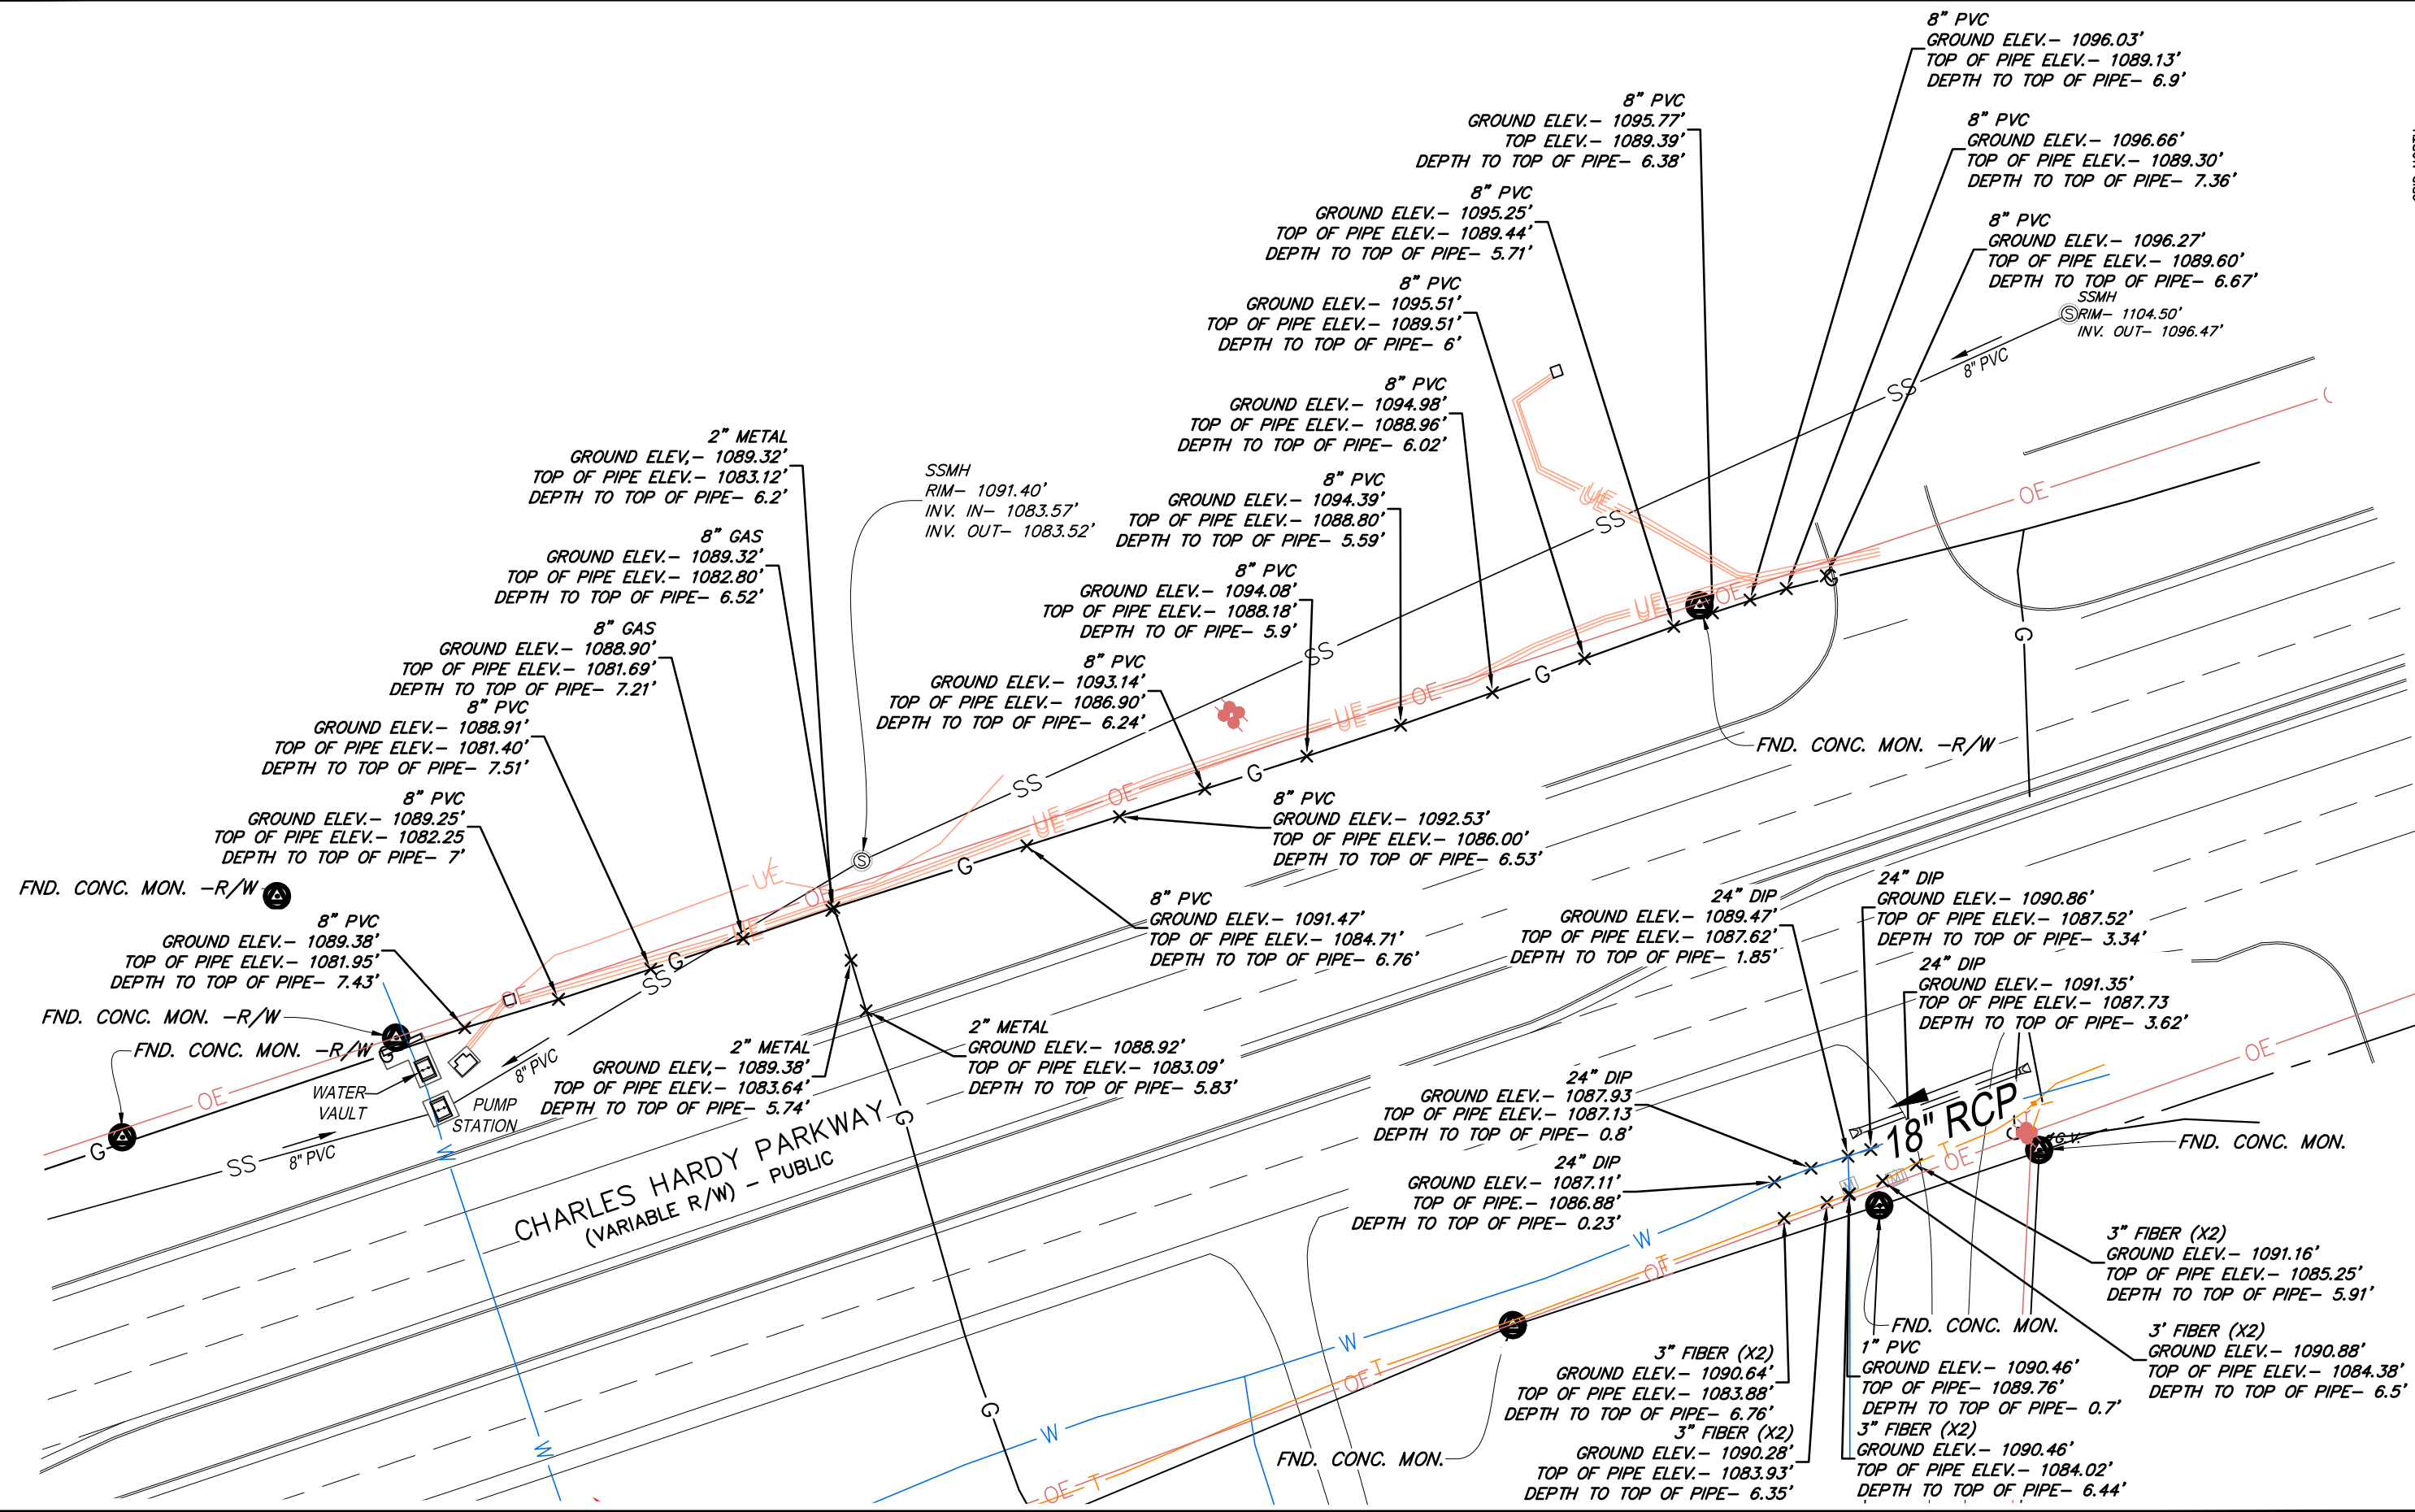

G:\GAP\Projects\Highlands Residential\12299-00-4070 Charles Hardy_Topo\SV001 Calcs\CHARLES HARDY PKWY TOPO.dwg

BGE
245 TOWNPARK DRIVE, SUITE 470
KENNESAW, GEORGIA 30144
www.bgeinc.com
DIRECT: 404-850-3205

UTILITY POTHOLE EXHIBIT

DATE: 01/31/2023
0 40' 80' 120'
SCALE: 1" = 40'