


Duke Power Layout

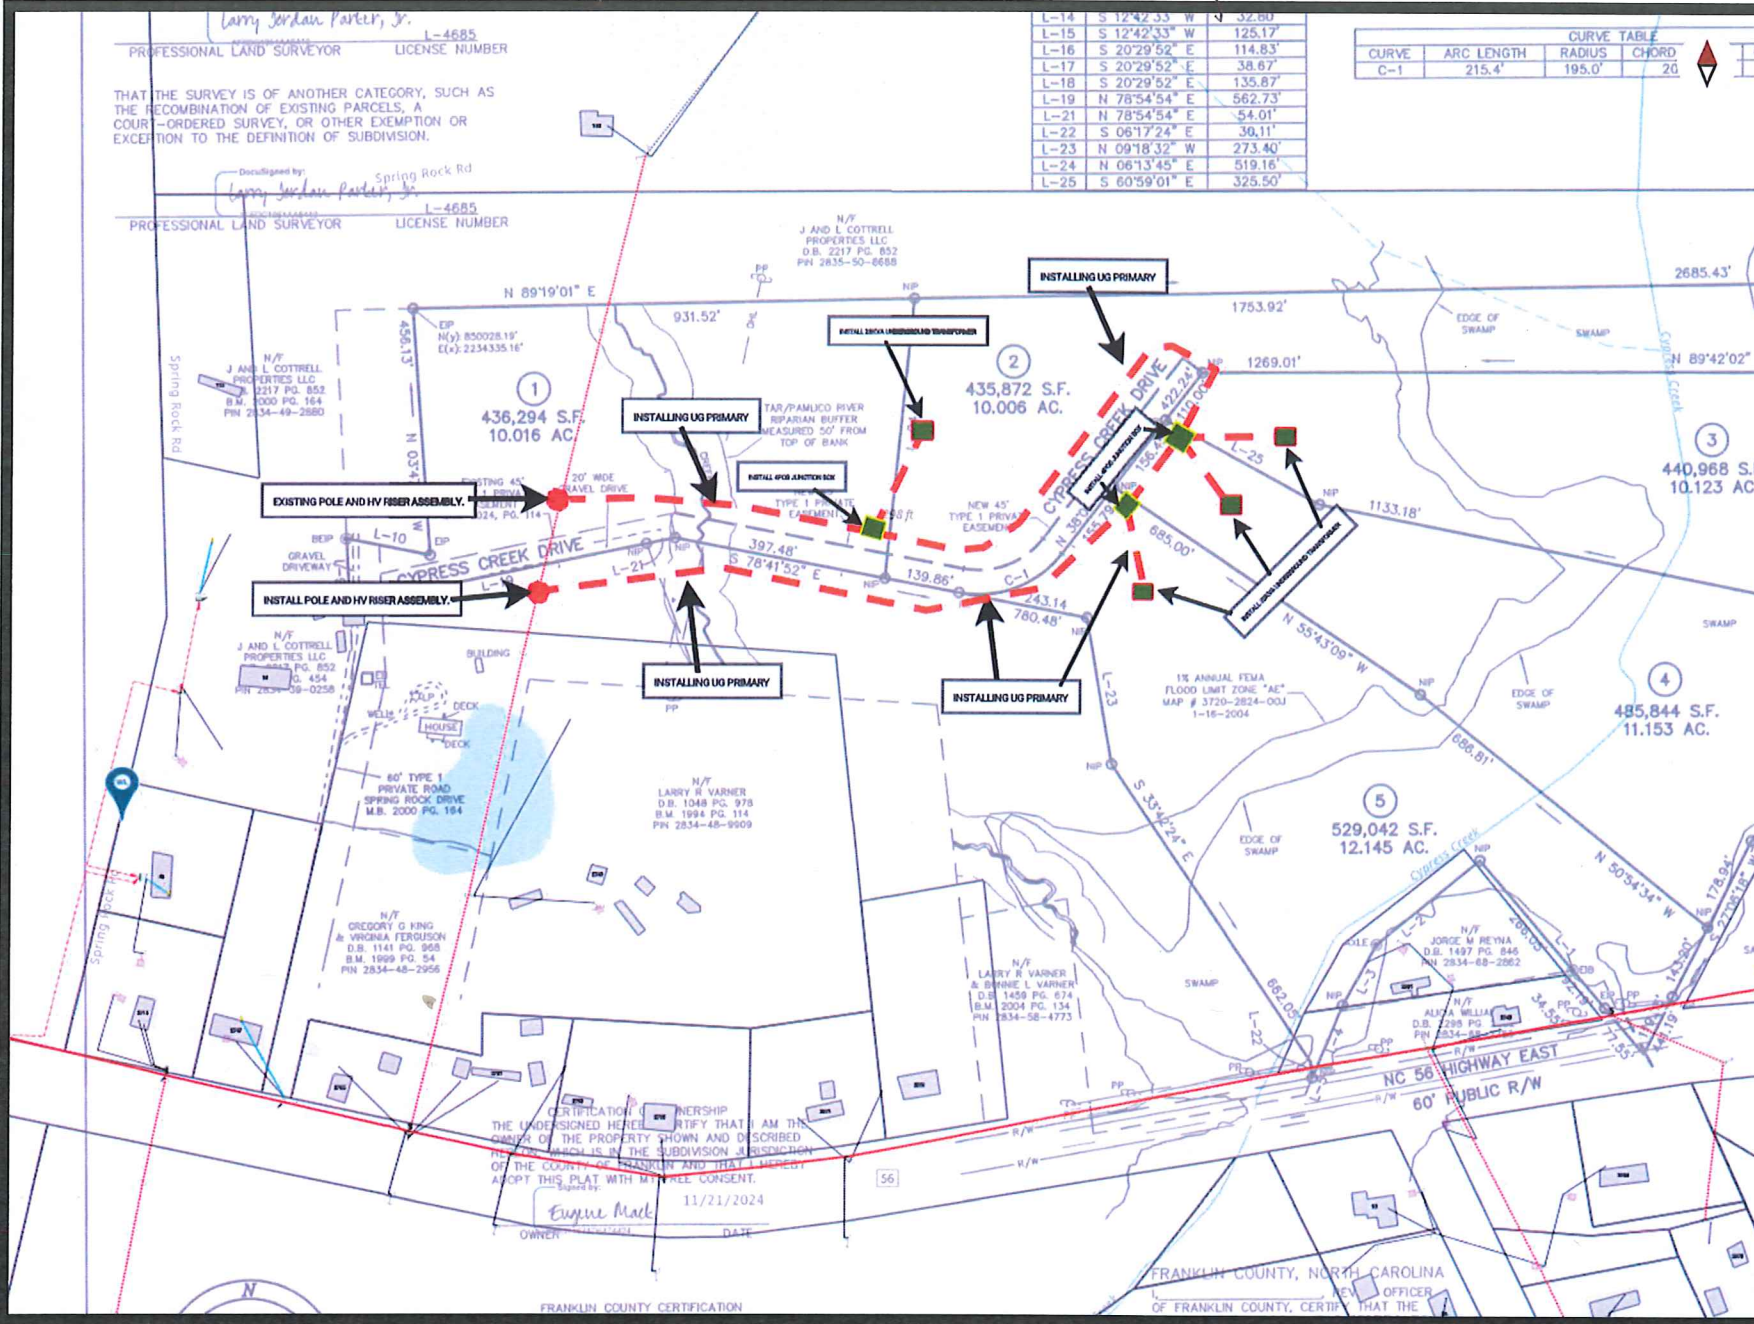

Scope of Work
EXTENDING PRIMARY UG CABLE TO PROVIDE POWER TO FIVE 10-ACRE LOTS. INSTALLING JUNCTION BOXES AND UG PAD MOUNT TRANSFORMERS

Construction Notes

Date: 1/2/2025
 Work Order #: 56090282
 Job Site Address: 64 SPRING ROCK RD, LOUISBURG, NC, 27549-9400, USA
 Designer Name: XAVIER D. THROWER
 Designer Phone: 252-966-8490
 Customer Name: ABIEL LLC
 Customer Phone: 980-226-8196
 Feeder/Circuit ID: T5302B03
 Primary Voltage:

Upstream Protective Devices

Permits