


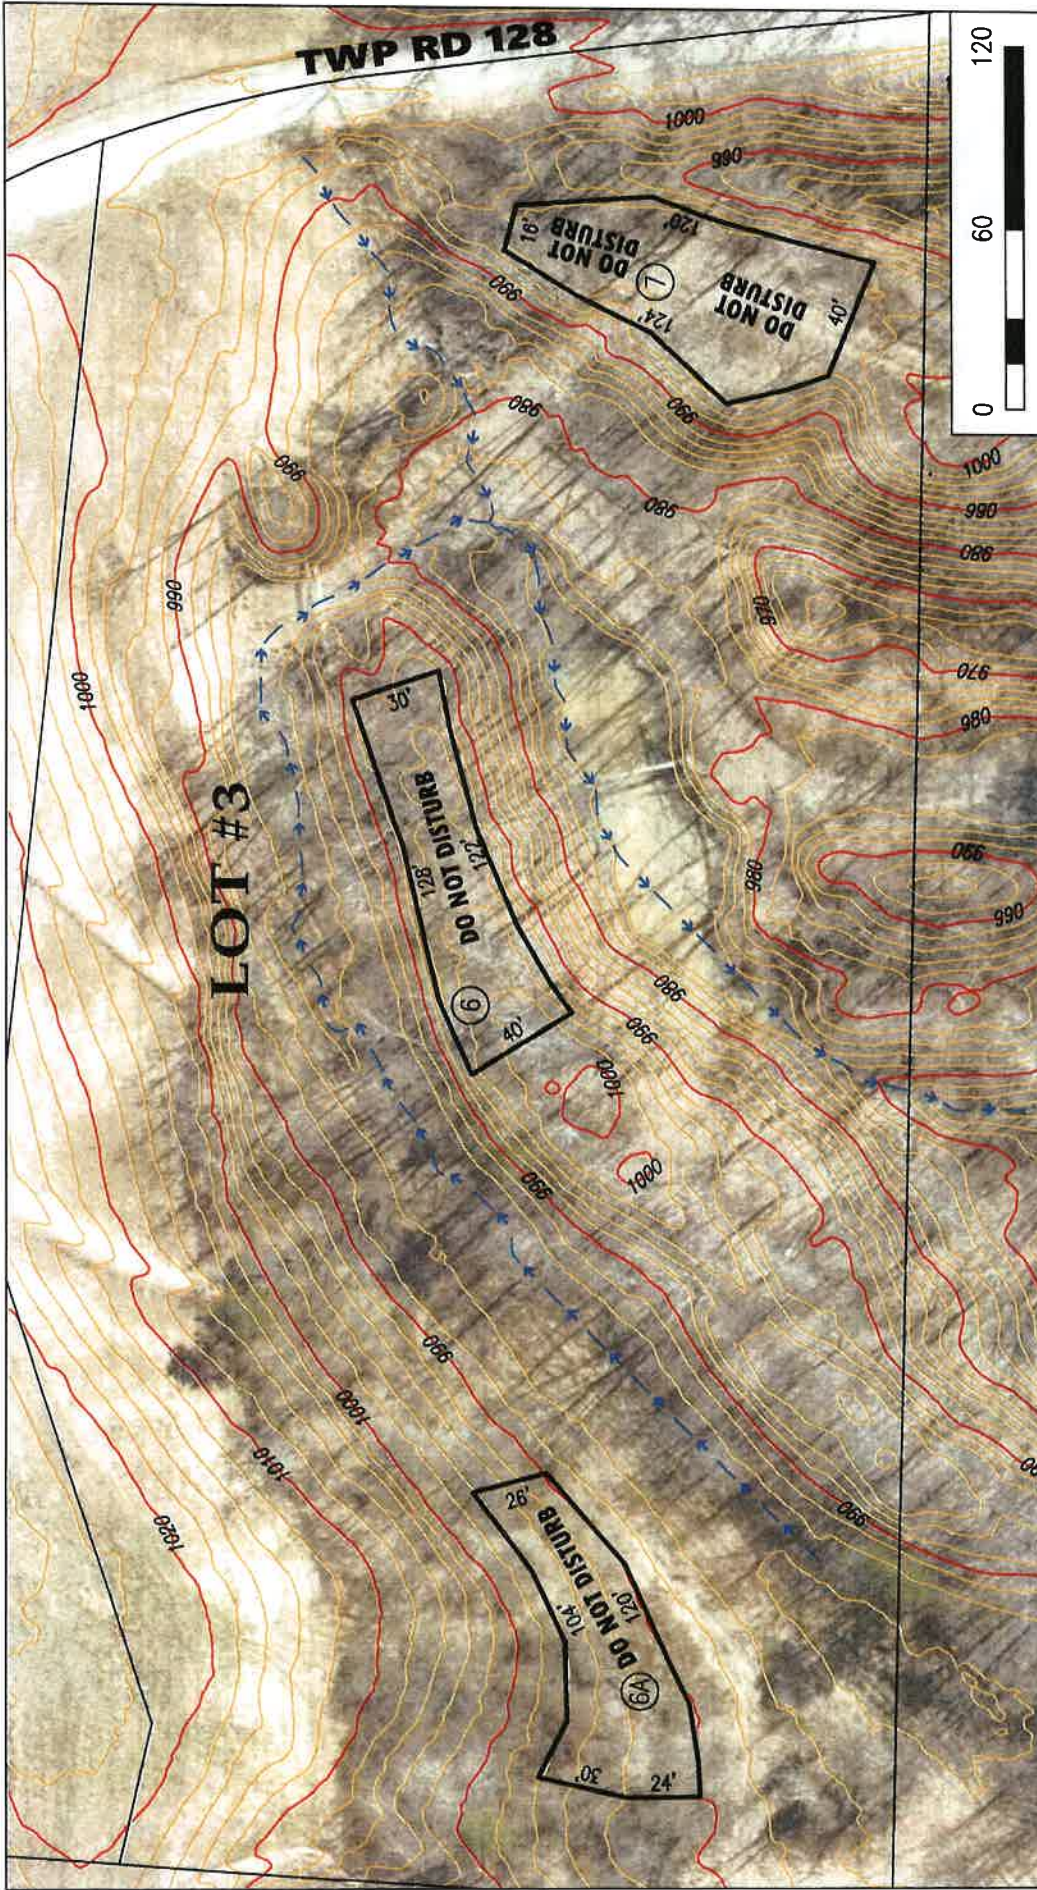

LEGEND

LOT

TEST PIT

COUNTRY TME
C/O JEFFREY LONGHENRY
0 TR 128
NEW LEXINGTON, OHIO 43764

PARCEL: 240007240100 (LOT 3)

2' CONTOUR INTERVAL

SCALE: 1"=60'

DATE 10/18/24
REVIEWED BY KB

NOTE: SITE PLAN PREPARED USING GARMIN GPS, PERRY CO., AND OGRIP GIS DATA. DATA SHOWN IS ASSUMED CORRECT, BUT HAS NOT BEEN SURVEYED. STRUCTURE LOCATION IS NOT FINAL. DRIVEWAY/STRUCTURE LOCATION SHOULD BE LOCATED ON THE LOT TO ALLOW FOR A LEACH SYSTEM THAT MEETS, OR EXCEEDS, THE MINIMUM LENGTH OF TRENCH REQUIRED.

NOTE: DO NOT DISTURB DESIGNATED LEACH FIELD AREAS UNTIL INSTALLATION

LOCATION MAP

NOT TO SCALE

Roxsol

Site and Soil Evaluation for Sewage Treatment and Dispersal

County: PERRY
 Township / Sec.: PIKE
 Property Address/Location: 0 TR 128
NEW LEXINGTON, OH. 43764
 Applicant Name: COUNTRYTME-JEFF LONGHENRY
 Address: 3451 CINCINNATI-ZANESVILLE RD. SW.
LANCASTER, OH. 43130
 Phone #: (614) 989-9394
 Lot #: 240007240100 SPLITTING LOT 3
 Test Hole #: 6A
 Latitude/Longitude: 39.67911, -82.2369
 Method: Pit ☒ X Auger ☐ X Probe

Land Use / Vegetation: UNDEVELOPED WOODS
 Landform: UPLAND
 Position on Landform: HILLSLOPE
 Percent Slope: 12-14%
 Shape of Slope: LINEAR
 Date: October 18, 2024
 Evaluator: KYLE BALDWIN, GEOLOGIST
 Signature: KYLE BALDWIN
 Phone#: 740-704-1879

AOP SOILS PROFESSIONAL
ODH APPROVED SOIL EVALUATOR

Soil Profile		Estimating Soil Saturation				Estimating Soil Permeability				Loading Rates				
		Munsell Color (hue, value, chroma)		Redoximorphic Features		Texture		Structure		Infiltration		Linear		
Horizon	Depth (inches)	Matrix Color	Concentrations	Depletions	Class	Approx. % Clay	Approx. % Fragments	Grade	Size	Type (shape)	Consistence	>30BOD	<30BOD	g/d/ft
^AB	12	10YR 5/4 4/3			CL	30	10	2	M	SBK	FI	0.4	0.6	TBD
^BC	30	10YR 5/4 5/6	10YR 2/1	10YR 6/2 6/1	CNCL	30	20	1	CO	SBK	FI	0.2	0.3	TBD
^C	60	10YR 5/4 5/6	10YR 2/1	10YR 6/2 6/1	VCNCL	30	>40	0	0	0	FI	0.0	0.0	TBD
Limiting Conditions		Depth to (in.)		Descriptive Notes		Remarks / Risk Factors/ Soil Rating:								
Perched Seasonal Water Table		N/O		NOT OBSERVED		GRAY DEPLETIONS ARE RELICT SOIL RATING: SOMEWHAT LIMITED TO VERY LIMITED								
Apparent Water Table		N/O		NOT OBSERVED										
Highly Permeable Material		N/O		NOT OBSERVED										
Bedrock		N/O		NOT OBSERVED										
Restrictive Layer		N/O		NOT OBSERVED										

Note: The evaluation should include a complete site plan or site drawing.

Site and Soil Evaluation for Sewage Treatment and Dispersal

County: PERRY
 Township / Sec.: PIKE
 Property Address/Location: 0 TR 128
NEW LEXINGTON, OH. 43764
 Applicant Name: COUNTRYTME-JEFF LONGHENRY
 Address: 3451 CINCINNATI-ZANESVILLE RD. SW.,
LANCASTER, OH. 43130
 Phone #: (614) 989-9394
 Lot #: 240007240100 SPLITTING LOT 3
 Test Hole #: 6
 Latitude/Longitude: 39.67927, -82.23612
 Method: Pit X Auger X Probe

Land Use / Vegetation: UNDEVELOPED WOODS
 Landform: UPLAND
 Position on Landform: HILLSLOPE
 Percent Slope: 12-14%
 Shape of Slope: LINEAR
 Date: October 18, 2024
 Evaluator: KYLE BALDWIN, GEOLOGIST
 Signature: KYLE BALDWIN
 Phone#: 740-704-1879

AOP SOILS PROFESSIONAL
 ODH APPROVED SOIL EVALUATOR

Soil Profile		Estimating Soil Saturation				Estimating Soil Permeability				Loading Rates					
Horizon	Depth (inches)	Munsell Color (hue, value, chroma)		Redoximorphic Features		Class	Texture		Structure		Consistence	Infiltration		Linear g/d/ft	
		Matrix Color		Concentrations	Depletions		Approx. % Clay	Approx. % Fragments	Grade	Size		Type (shape)	>30BOD		<30BOD
^AB	12	10YR 5/4 4/3				CL	30	10	2	M	SBK	FI	0.4	0.6	TBD
^BC	30	10YR 5/4 5/6	10YR 2/1	3/2	10YR 6/2 6/1	CNCL	30	20	1	CO	SBK	FI	0.2	0.3	TBD
^C	60	10YR 5/4 5/6	10YR 2/1	3/2	10YR 6/2 6/1	VCNCL	30	>40	0	0	0	FI	0.0	0.0	TBD
Limiting Conditions		Depth to (in.)		Descriptive Notes		Remarks / Risk Factors/ Soil Rating:									
Perched Seasonal Water Table		N/O		NOT OBSERVED		GRAY DEPLETIONS ARE RELICT SOIL RATING: SOMEWHAT LIMITED TO VERY LIMITED									
Apparent Water Table		N/O		NOT OBSERVED											
Highly Permeable Material		N/O		NOT OBSERVED											
Bedrock		N/O		NOT OBSERVED											
Restrictive Layer		N/O		NOT OBSERVED											

Note : The evaluation should include a complete site plan or site drawing.

County:	PERRY
Township / Sec.:	PIKE
Property Address/Location:	0 TR 128
Applicant Name:	NEW LEXINGTON, OH. 43764
Address:	COUNTRY Tyme-JEFF LONGHENRY 3451 CINCINNATI-ZANESVILLE RD. SW., LANCASTER, OH. 43130
Phone #:	(614) 989-9394
Lot #:	240007240100 SPLITTING LOT 3
Test Hole #:	7
Latitude/Longitude:	39.6791, -82.23525
Method:	Pit X Auger X Probe

Certification #

Phone#: 740-704-1879

Note: The evaluation should include a complete site plan or site drawing.