

Date: \_\_\_\_\_


## ISAAC LEE SURVEY

WASHINGTON COUNTY, TEXAS



O.R.W.C. = Official Records of Washington Co  
P.O.B. = Point of Beginning

- |                                                                                     |                          |
|-------------------------------------------------------------------------------------|--------------------------|
| P. Q. R.                                                                            | Part of Beginning        |
| Bl'd.                                                                               | Iron Rod                 |
| Bl'dg.                                                                              | Building                 |
| Cans.                                                                               | Concrete                 |
| Can.                                                                                | Can                      |
| —                                                                                   | Overhead electrical line |
| X                                                                                   | Barbed-wire fence        |
| —                                                                                   | Wood fence               |
| —                                                                                   | Power pole               |
| —                                                                                   | Electrical box           |
| —                                                                                   | Water well               |
|  | Set 1/2" I.R. w/ cap     |
| marked                                                                              | "RPLS 6651"              |

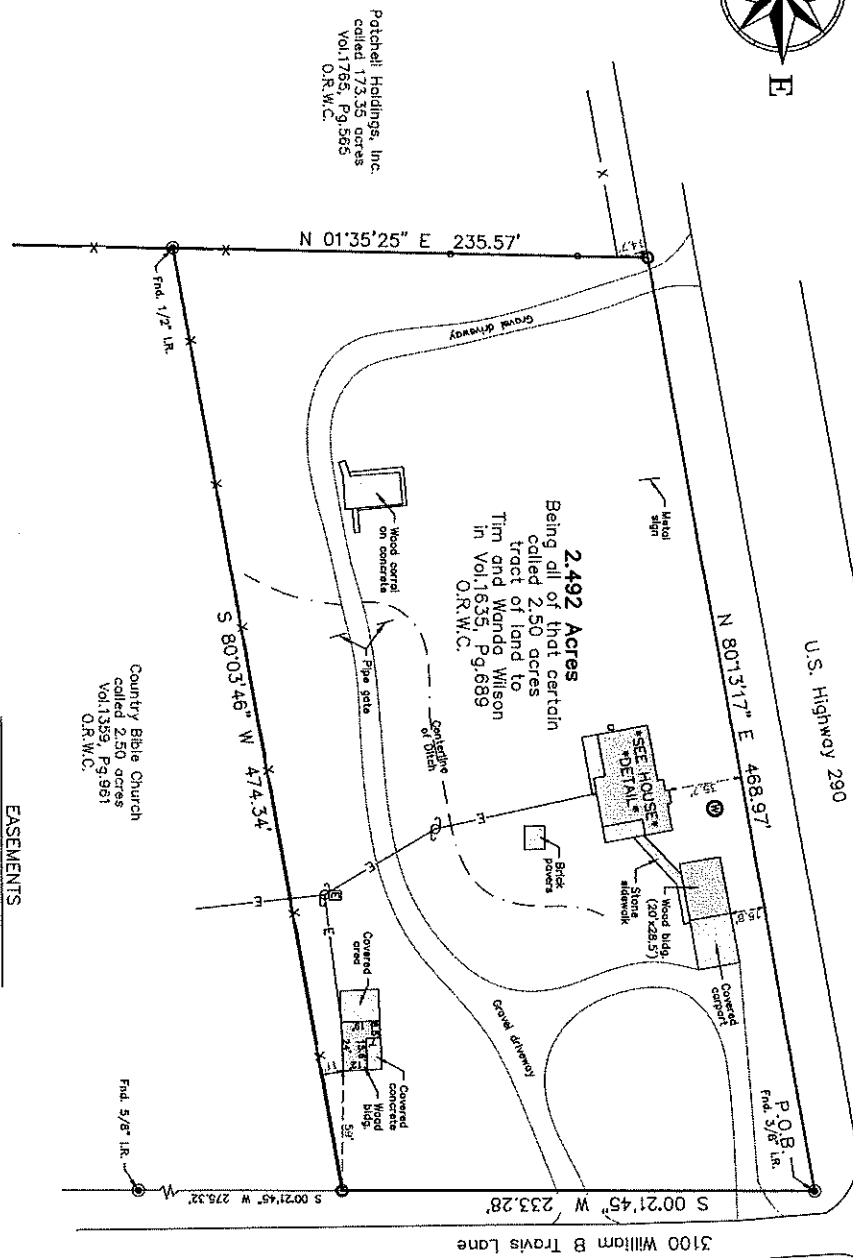

Country Bible Church  
called 2.50 acres  
Vol.1359, Pg.961  
O.R.W.C.

This survey was prepared with  
Brenham Abstract and Title Company  
Commitment for Title Insurance  
GF No. 20210515

1. Kevin White, Registered Professional Land Surveyor No. 68851, does hereby certify that this survey was made on the ground of the property legally described herein, is correct, and I have observed no discrepancies, conflicts, shortages in area, boundary line conflicts, encroachments at ground level, or overlapping of improvements, easements, or apparent rights of way, except as shown herein, and that said property has access to and from a dedicated roadway, except as shown herein.



Kevin Weiss, RPLS No. 6851


June 24, 2021

**APEX SURVEYING, LLC**  
203 South Jackson Street  
Brenham, Texas 77833  
979-661-6964  
TBP&LS No. 10194649

|              |          |
|--------------|----------|
| FILE NO.:    | 21-065   |
| SCALE:       | 1"=60'   |
| SURVEYOR:    | K. WEISS |
| SURVEY DATE: | 06-24-21 |



3100 William B Travis, Brenham  
Texas, AC +/-

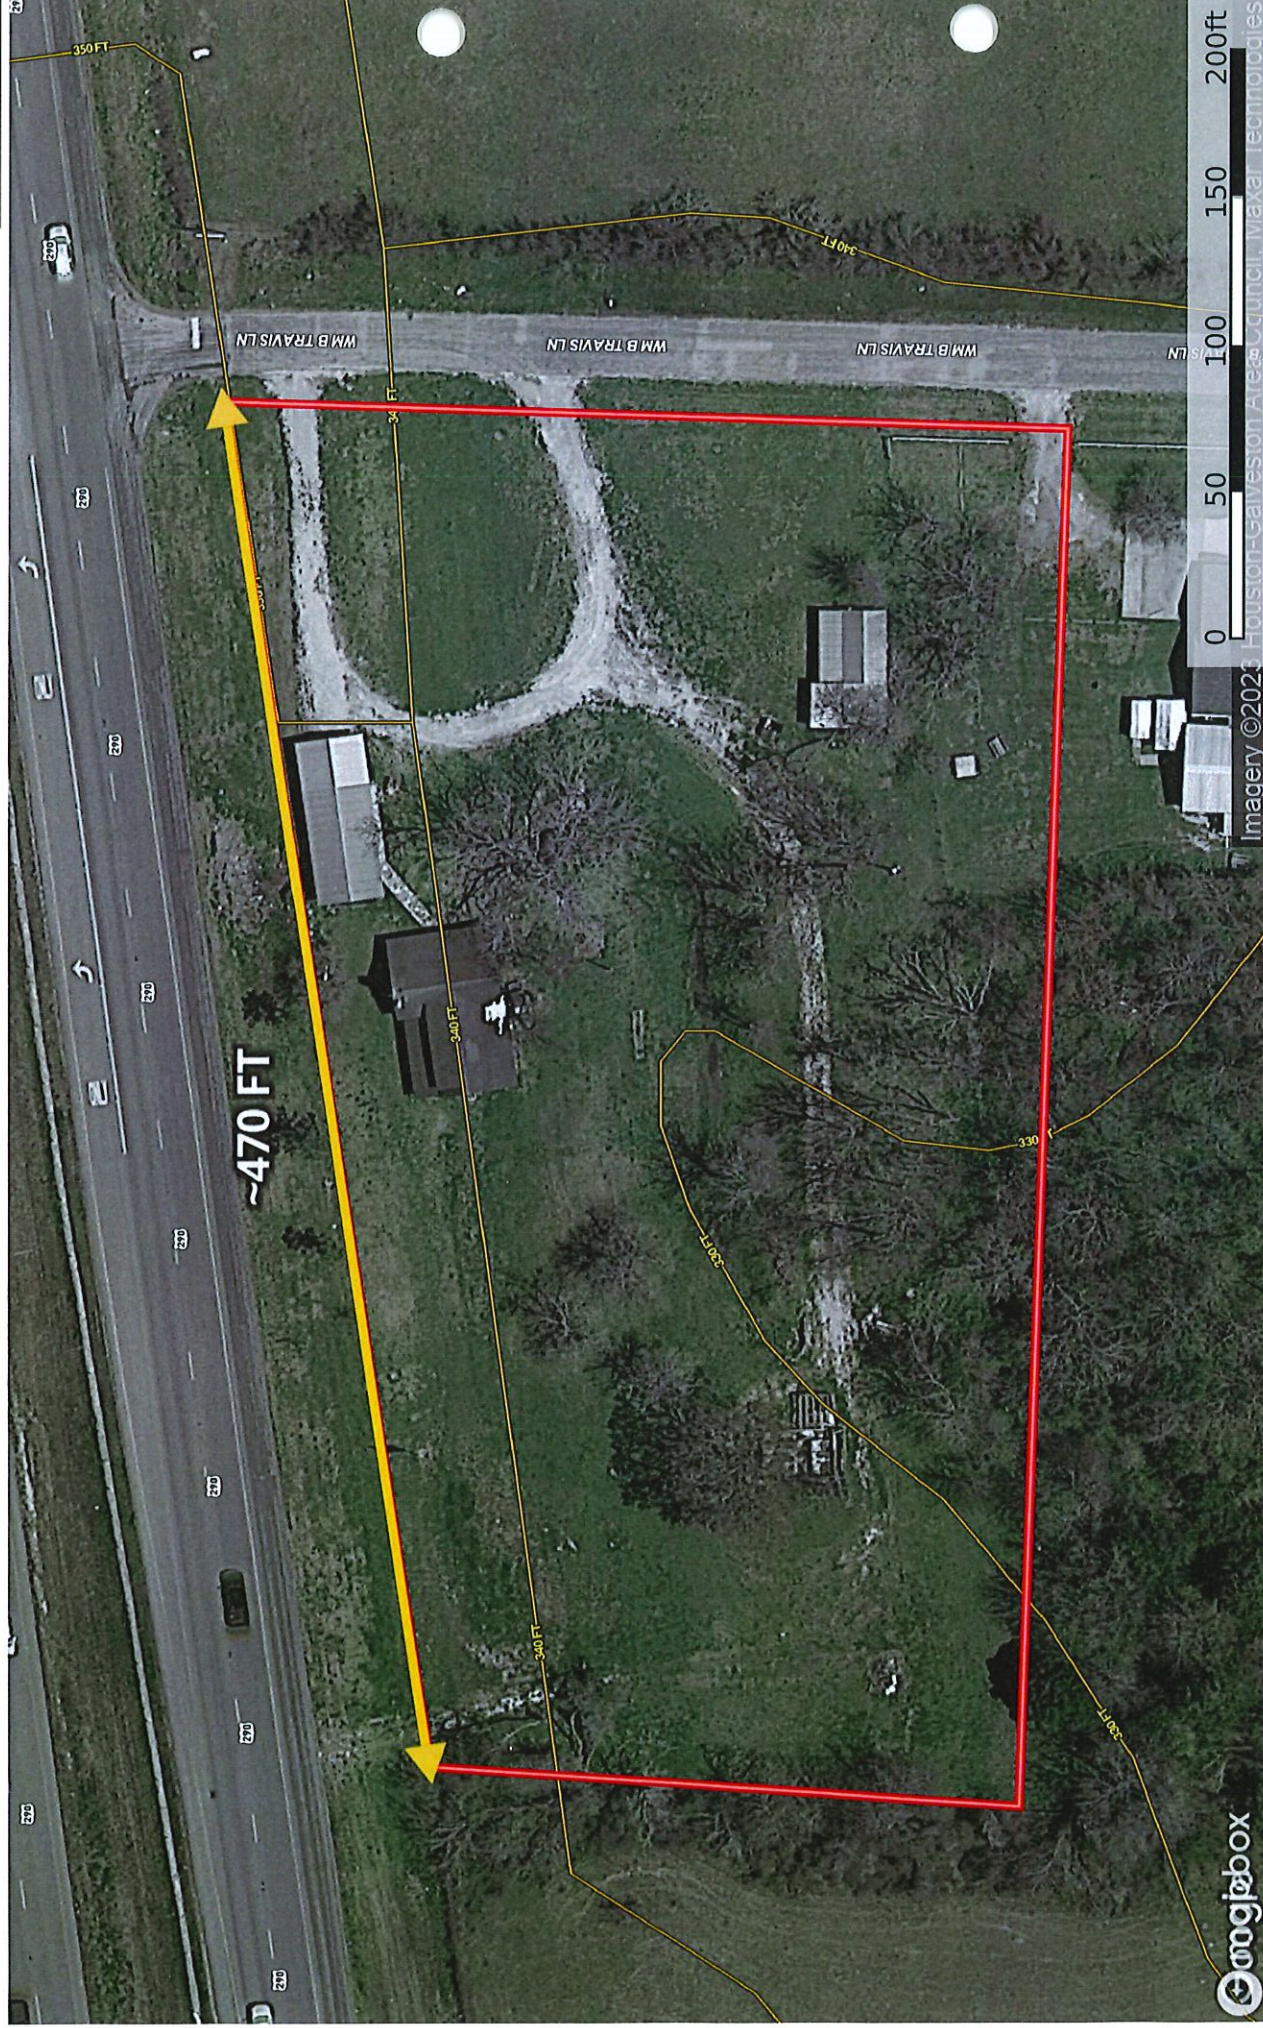

Distance Boundary

Lindi Camaron Team  
P: 9794514645

<http://lindicamaronteam.buybrenham.com/>

601 Medical Court

The information contained herein was obtained from sources deemed to be reliable. Land idw Services makes no warranties or guarantees as to the completeness or accuracy thereof.



Imagery ©2023 Houston-Galveston Area Council, Maxar Technologies



