




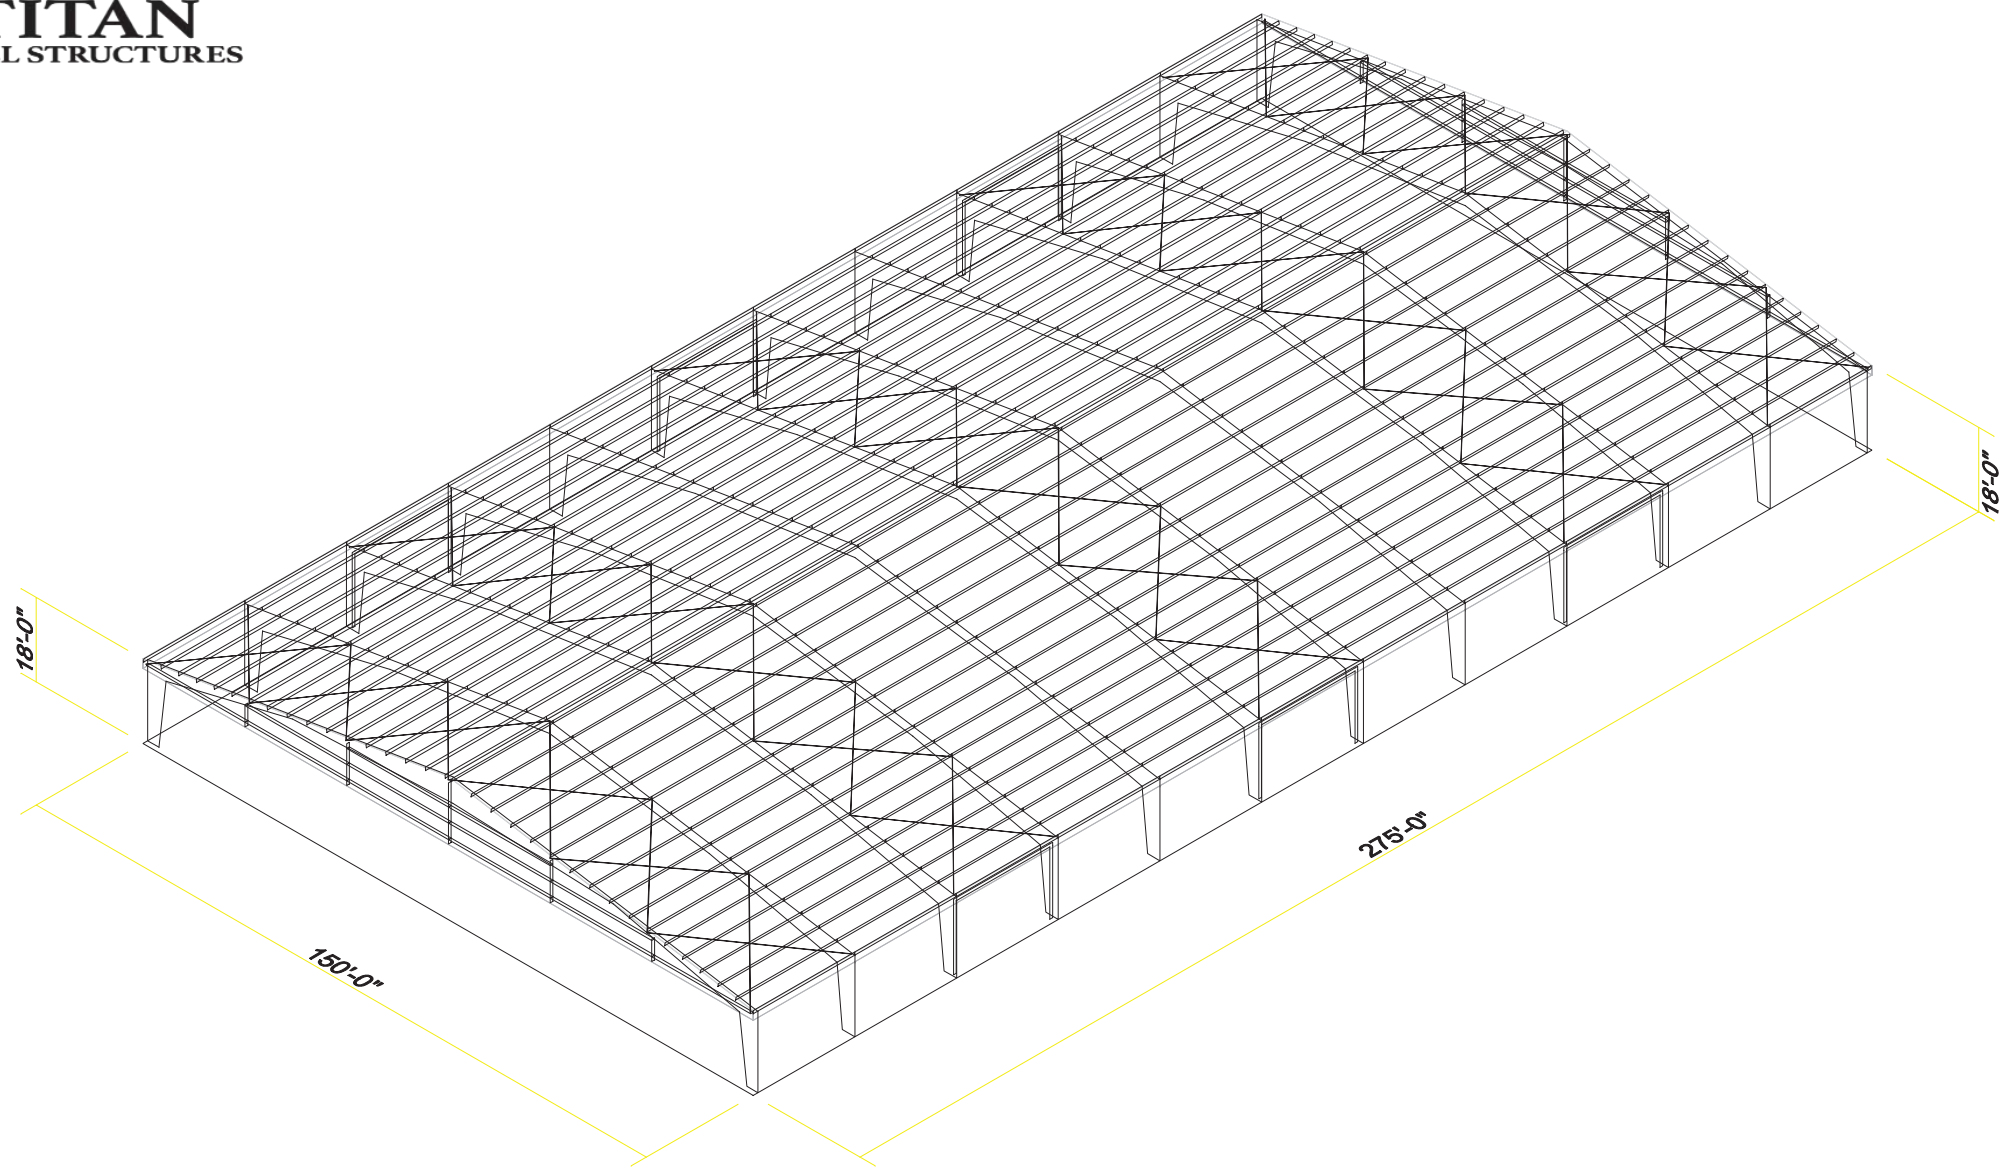

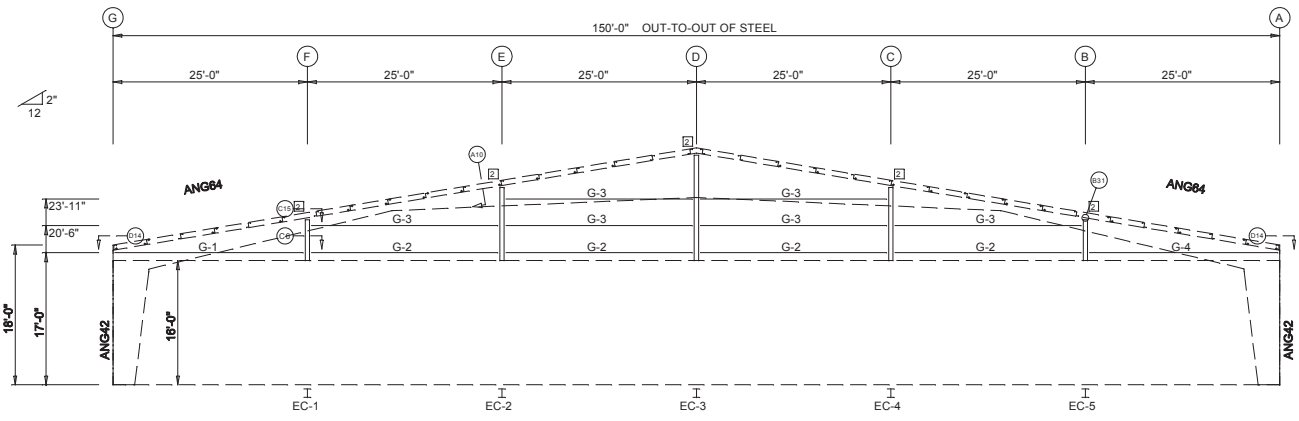

ENDWALL FRAMING: FRAME LINE 1

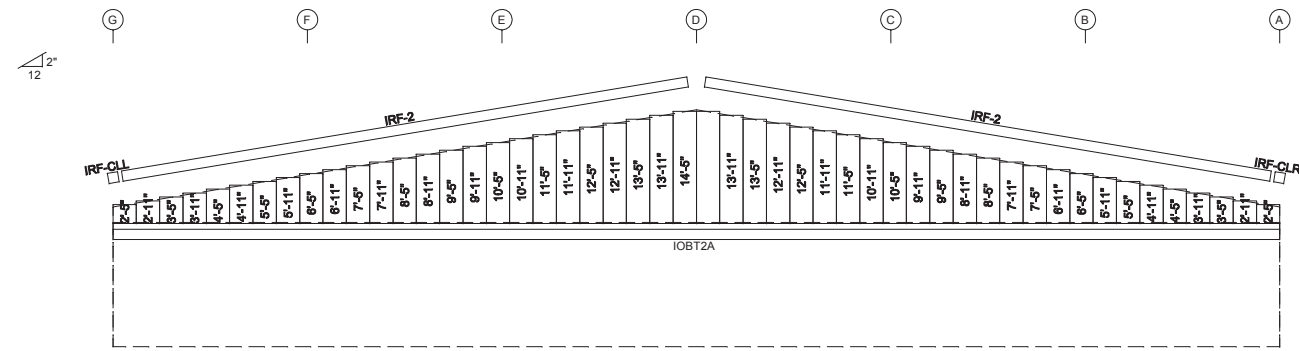

ENDWALL SHEETING & TRIM: FRAME LINE 1

PANELS: 26 Ga. R - TBD

BOLT TABLE				
FRAME LINE 1				
LOCATION		QUAN	TYPE	DIA
Columns/Raf		10	A325	3/4"

MEMBER TABLE			
FRAME LINE 1			
QUAN	MARK	PART	LENGTH
1	EC-1	W8X10	4'-11 1/16"
1	EC-2	W8X10	9'-1 1/16"
1	EC-3	W8X10	13'-3 1/16"
1	EC-4	W8X10	9'-1 1/16"
1	EC-5	W8X10	4'-11 1/16"
1	G-1	C10X20	24'-9 1/2"
4	G-2	C10X20	24'-7 1/2"
6	G-3	C10X15.3	24'-7 1/2"
1	G-4	C10X20	24'-9 1/2"

CONNECTION PLATES		
FRAME LINE 1		
ID	QUAN	MARK/PART
2	5	ECXF

DRAWING IS NOT TO SCALE

TRIM COLORS			
EAVE TRIM	= TBD	CORNER TRIM	= --
BASE TRIM	= --	GUTTER	= TBD
DOOR TRIM	= --	DOWNSPOUTS	= TBD
RAKE TRIM	= TBD		
* LINER TRIM	= Liner panel color		
* SOFFIT TRIM	= Soffit panel color		
* ONLY APPLICABLE IF LINER TRIM OR SOFFIT PANEL IS INDICATED ON BUILDING ORDER.			

GENERAL NOTES:

1. Use TEK5WW screws in place of SD150 panel screws at all 10 gage members.
2. See detail C7A for field coping of coldform endwall column flange braces.
3. All connections to door or window jambs where the clip is not designated in the clip table / drawing are made with JC# clips (#= Girt Depth).


F.O.19921-2

REVISION HISTORY	
REV.	DESCRIPTION


Rockin Wild Ranch

THESE DRAWINGS HAVE BEEN GENERATED FOR VISUALIZATION PURPOSES ONLY. THEY ARE PRELIMINARY AND SHOULD NOT BE CONSIDERED FINAL. FINAL DRAWINGS WILL BE ISSUED ONLY AFTER AN ORDER HAS BEEN PLACED AND DESIGNATED FOR FABRICATION.

PAGE OF

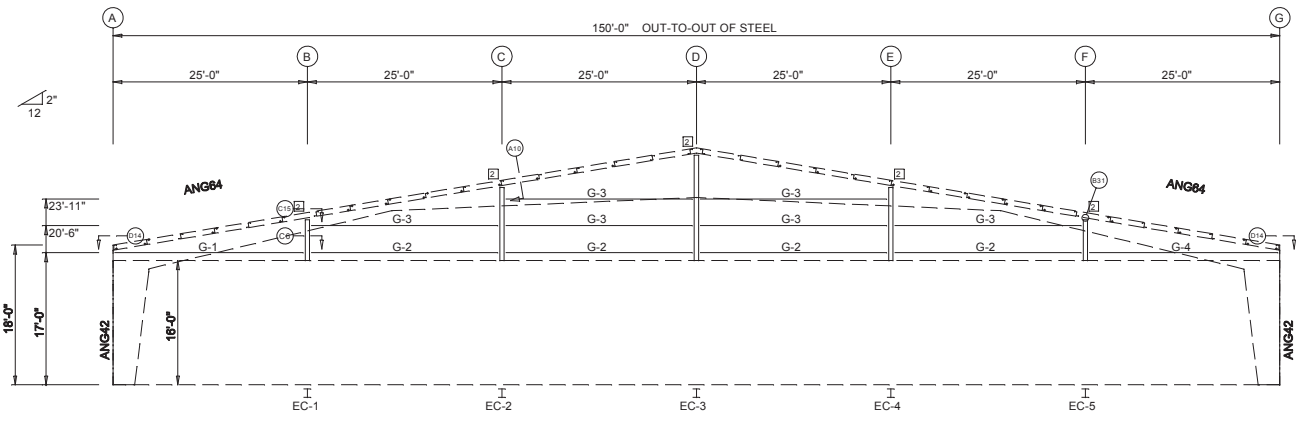

ENDWALL FRAMING: FRAME LINE 12

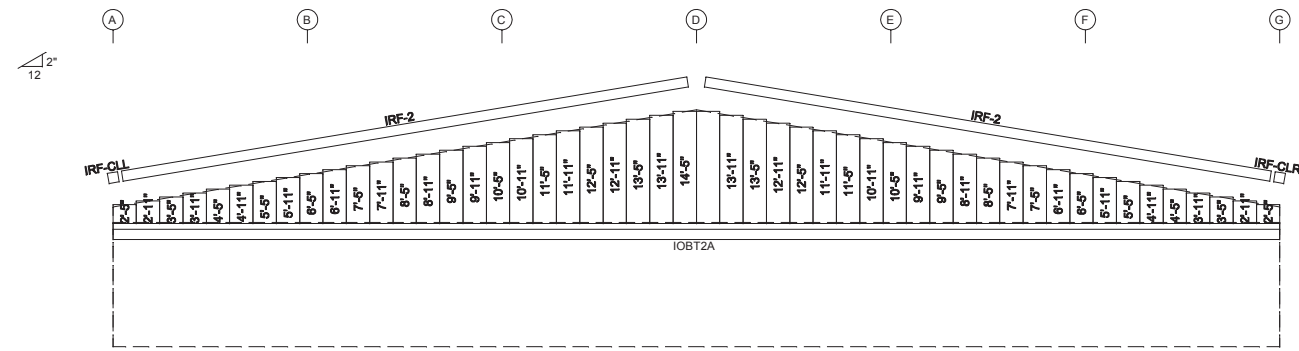

ENDWALL SHEETING & TRIM: FRAME LINE 12

PANELS: 26 Ga. R - TBD

BOLT TABLE				
FRAME LINE 12				
LOCATION		QUAN	TYPE	DIA
Columns/Raf		10	A325	3/4"

MEMBER TABLE			
FRAME LINE 12			
QUAN	MARK	PART	LENGTH
1	EC-1	W8X10	4'-11 1/16"
1	EC-2	W8X10	9'-1 1/16"
1	EC-3	W8X10	13'-3 1/16"
1	EC-4	W8X10	9'-1 1/16"
1	EC-5	W8X10	4'-11 1/16"
1	G-1	C10X20	24'-9 1/2"
4	G-2	C10X20	24'-7 1/2"
6	G-3	C10X15.3	24'-7 1/2"
1	G-4	C10X20	24'-9 1/2"

CONNECTION PLATES		
FRAME LINE 12		
ID	QUAN	MARK/PART
2	5	ECXF

DRAWING IS NOT TO SCALE

TRIM COLORS			
EAVE TRIM	= TBD	CORNER TRIM	= --
BASE TRIM	= --	GUTTER	= TBD
DOOR TRIM	= --	DOWNSPOUTS	= TBD
RAKE TRIM	= TBD		
* LINER TRIM	= Liner panel color		
* SOFFIT TRIM	= Soffit panel color		
* ONLY APPLICABLE IF LINER TRIM OR SOFFIT PANEL IS INDICATED ON BUILDING ORDER.			

GENERAL NOTES:

1. Use TEK5WW screws in place of SD150 panel screws at all 10 gage members.
2. See detail C7A for field coping of coldform endwall column flange braces.
3. All connections to door or window jambs where the clip is not designated in the clip table / drawing are made with JC# clips (#= Girt Depth).

F.O.19921-2

REVISION HISTORY	
REV.	DESCRIPTION

DRAWING STATUS	
REV.	DATE

THESE DRAWINGS HAVE BEEN GENERATED FOR VISUALIZATION PURPOSES ONLY. THEY ARE PRELIMINARY AND SHOULD NOT BE CONSIDERED FINAL. FINAL DRAWINGS WILL BE ISSUED ONLY AFTER AN ORDER HAS BEEN PLACED AND DESIGNATED FOR FABRICATION.

BOLT TABLE FRAME LINE G				
LOCATION	QUAN	TYPE	DIA	LENGTH
WF-1 - WF-2	8	A325	3/4"	2 1/4"
WF-1 - RF3-1	8	A325	3/4"	1 3/4"

MEMBER TABLE FRAME LINE G			
QUAN	MARK	PART	LENGTH
6	WF-1	W8X18	16'-10"
3	WF-2	W8X24	22'-2 1/2"

Rockin Wild Ranch
150'-0" x 275'-0" x 18'-0"

DATE: 1/14/21 REVISION: 0
ENG: DWN: APPD:

F.O.19921-2

REVISION HISTORY

REV.	DATE	DESCRIPTION


DRAWING STATUS

REV.	DATE	DESCRIPTION


Rockin Wild Ranch

THESE DRAWINGS HAVE BEEN GENERATED FOR VISUALIZATION PURPOSES ONLY. THEY ARE PRELIMINARY AND SHOULD NOT BE CONSIDERED FINAL. FINAL DRAWINGS WILL BE ISSUED ONLY AFTER AN ORDER HAS BEEN PLACED AND DESIGNATED FOR FABRICATION.

PAGE OF

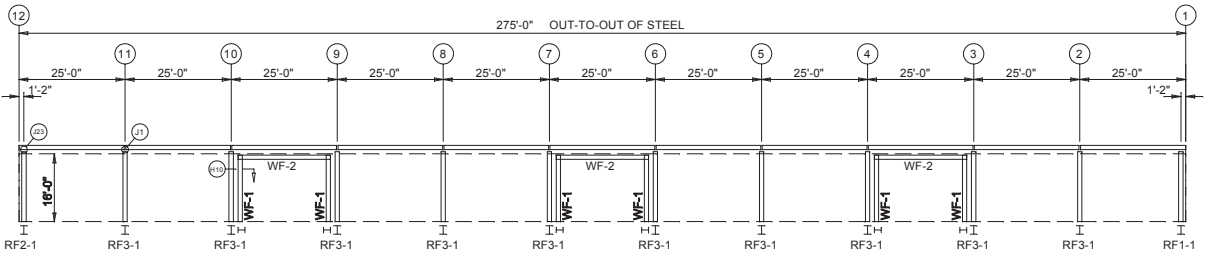

SIDEWALL FRAMING: FRAME LINE G

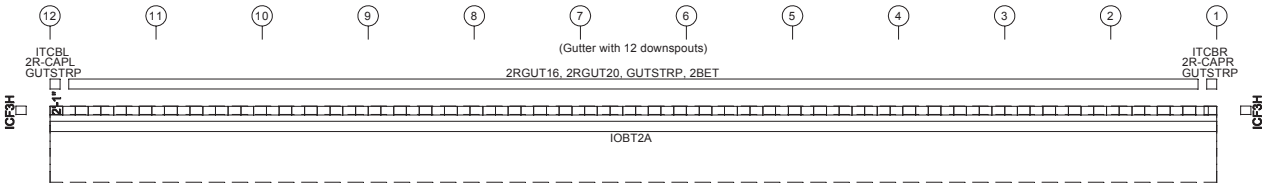

SIDEWALL SHEETING & TRIM: FRAME LINE G

PANELS: 26 Ga. R - TBD

DRAWING IS NOT TO SCALE

TRIM COLORS

EAVE TRIM = TBD	CORNER TRIM = --
BASE TRIM = --	GUTTER = TBD
DOOR TRIM = --	DOWNSPOUTS = TBD
RAKE TRIM = TBD	
* LINER TRIM = Liner panel color	
* SOFFIT TRIM = Soffit panel color	
* ONLY APPLICABLE IF LINER TRIM OR SOFFIT PANEL IS INDICATED ON BUILDING ORDER.	

GENERAL NOTES:

1. Use TEK5WW screws in place of SD150 panel screws at all 10 gage members.
2. All connections to door or window jambs where the clip is not designated in the clip table / drawing are made with JC# clips (#= Girt Depth).



PANELS: 26 Ga. R - TBD

MEMBER TABLE			
FRAME LINE A			
QUAN	MARK	PART	LENGTH
6	WF-1	W8X18	16'-10"
3	WF-2	W8X24	22'-2 1/2"

Rockin Wild Ranch
150'-0" x 275'-0" x 18'-0"

DATE: 1/14/21	REVISION: 0
---------------	-------------

ENG:	DWN:	APPD:
------	------	-------

F.O.19921-2

DRAWING STATUS		REVISION HISTORY	
REV.	DESCRIPTION	DATE	
THESE DRAWINGS HAVE BEEN GENERATED FOR VISUALIZATION PURPOSES ONLY. NO DIMENSIONS OR TOLERANCES SHOULD BE CONSIDERED. FINAL DRAWINGS WILL BE ISSUED ONLY AFTER AN ORDER HAS BEEN PLACED AND DESIGNATED FOR FABRICATION.			

THESE DRAWINGS HAVE BEEN GENERATED FOR VISUALIZATION PURPOSES ONLY. THEY ARE PRELIMINARY AND SHOULD NOT BE CONSIDERED FINAL. FINAL DRAWINGS WILL BE ISSUED ONLY AFTER AN ORDER HAS BEEN PLACED AND DESIGNATED FOR FABRICATION.


DRAWING IS NOT TO SCALE

TRIM COLORS	
EAVE TRIM = TBD	CORNER TRIM = --
BASE TRIM = --	GUTTER = TBD
DOOR TRIM = --	DOWNSPOUTS = TBD
RAKE TRIM = TBD	
* LINER TRIM = Liner panel color	
* SOFFIT TRIM = Soffit panel color	
* ONLY APPLICABLE IF LINER TRIM OR SOFFIT PANEL IS INDICATED ON BUILDING ORDER.	

GENERAL NOTES:

1. Use TEK5WW screws in place of SD150 panel screws at all 10 gage members.
2. All connections to door or window jambs where the clip is not designated in the clip table / drawing are made with JC# clips (#= Girt Depth).

PAGE OF

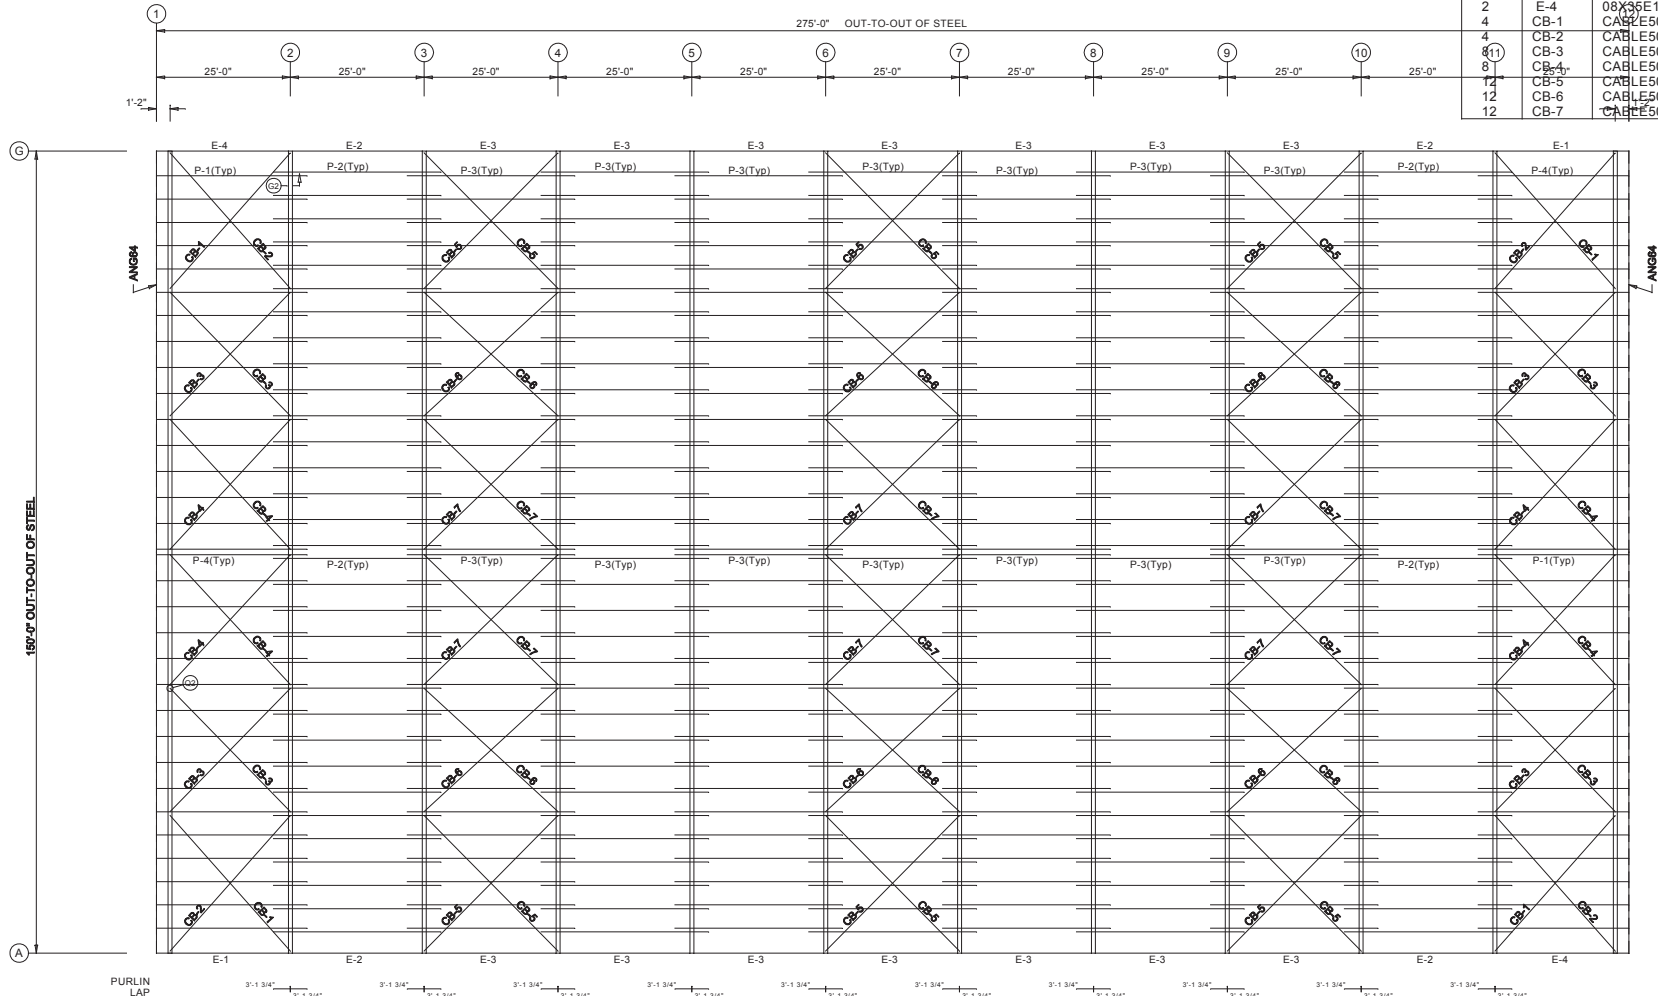

MEMBER TABLE			
ROOF PLAN			
QUAN	MARK	PART	LENGTH
32	P-1	08X25Z13	28'-1 1/2"
64	P-2	08X25Z13	31'-3 1/2"
224	P-3	08X25Z16	31'-3 1/2"
32	P-4	08X25Z13	28'-1 1/2"
2	E-1	08X35E14	24'-11 1/2"
4	E-2	08X35E13	24'-11 1/2"
14	E-3	08X35E14	24'-11 1/2"
2	E-4	08X35E14	24'-11 1/2"
4	CB-1	CABLE500	32'-6 1/2"
4	CB-2	CABLE500	32'-6 1/2"
8	CB-3	CABLE500	30'-9 3/8"
8	CB-4	CABLE500	31'-8"
12	CB-5	CABLE500	33'-4 1/8"
12	CB-6	CABLE500	31'-7 9/16"
12	CB-7	CABLE500	32'-5 15/16"

ROOF FRAMING PLAN

GENERAL NOTES:

- Screw Down Roof: Use TEK5WW screws in place of SD150 panel screws at all 10 gage purlins, eave struts, or roof joists.
- Standing Seam Roof: Use FST#6 in place of FST#1 clip to purlin screws at all 10 gage purlins, eave struts, or at roof joists.

DRAWING IS NOT TO SCALE

Rockin Wild Ranch

150'-0" x 275'-0" x 18'-0"

DATE: 1/14/21

REVISION: 0

ENG:

DWN:

APPD:

F.O.19921-2

REVISION HISTORY

REV.	DATE	DESCRIPTION

THESE DRAWINGS HAVE BEEN GENERATED FOR VISUALIZATION PURPOSES ONLY. THEY ARE PRELIMINARY AND SHOULD NOT BE CONSIDERED FINAL. FINAL DRAWINGS WILL BE ISSUED ONLY AFTER AN ORDER HAS BEEN PLACED AND DESIGNATED FOR FABRICATION.


Rockin Wild Ranch

DRAWING STATUS

DRAWING IS NOT TO SCALE

PAGE

OF

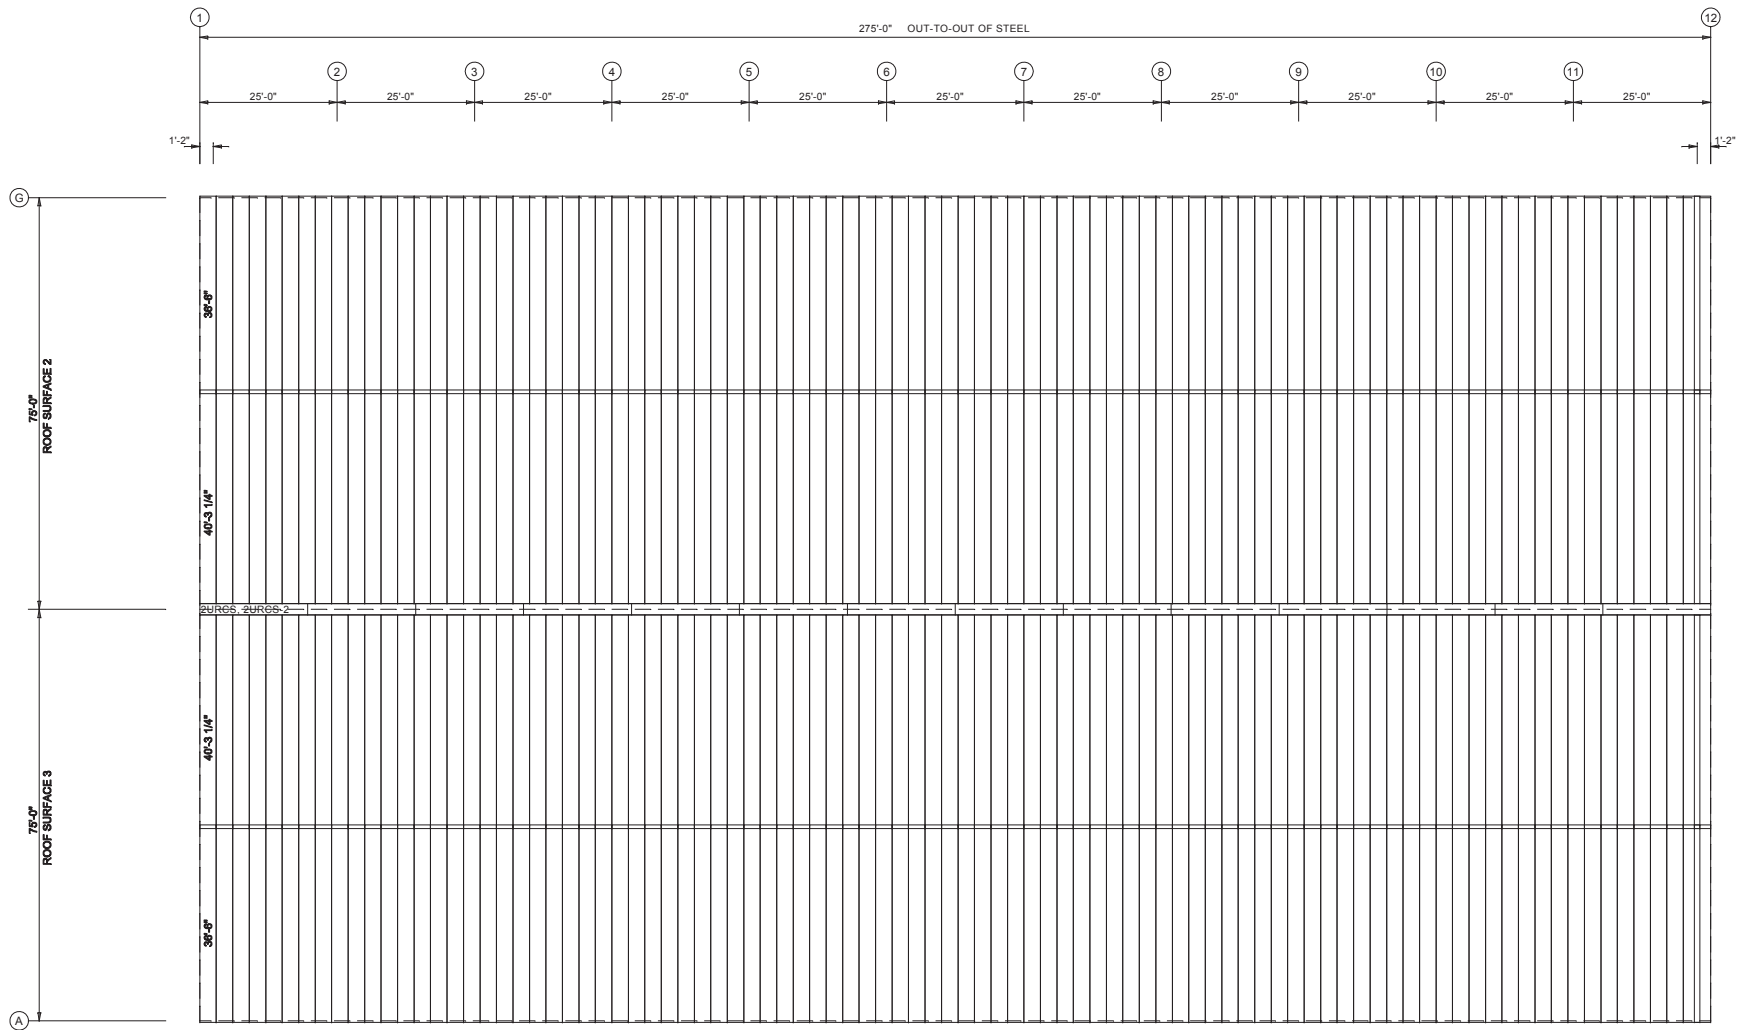

ROOF SHEETING PLAN
PANELS: 26 Ga. R - Galvalume

GENERAL NOTES:
Panel "Start" and "End" dimensions must be followed for the proper installation of the gable trim(s) provided.

DRAWING IS NOT TO SCALE

Rockin Wild Ranch

150'-0" x 275'-0" x 18'-0"

DATE: 1/14/21

REVISION: 0

ENG:

DWN:

APPD:

F.O.19921-2

REVISION HISTORY

REV.	DESCRIPTION	DATE

DRAWING STATUS

THESE DRAWINGS HAVE BEEN GENERATED FOR VISUALIZATION PURPOSES ONLY. THEY ARE PRELIMINARY AND SHOULD NOT BE CONSIDERED FINAL. FINAL DRAWINGS WILL BE ISSUED ONLY AFTER AN ORDER HAS BEEN PLACED AND DESIGNATED FOR FABRICATION.

PAGE

OF

▽ FLANGE BRACES: Both Sides(U.N.)
FBxxE(1)
E - L30X1/4
B - L20X3/16
A - L15X1/8

[illegible]

GENERAL NOTES:

1. See Detail Sheets for Connection Information.
2. See Shipping List for Flange Brace Lengths.


DRAWING IS NOT TO SCALE

Rockin Wild Ranch THESE DRAWINGS HAVE BEEN GENERATED FOR VISUALIZATION PURPOSES ONLY. THEY ARE PRELIMINARY AND SHOULD NOT BE CONSIDERED FINAL. FINAL DRAWINGS WILL BE ISSUED ONLY AFTER AN ORDER HAS BEEN PLACED AND DESIGNATED FOR FABRICATION.		DRAWING STATUS		REVISION HISTORY		
		REV.	DESCRIPTION	DATE		
		Rockin Wild Ranch		150'-0" x 275'-0" x 18'-0"		
		DATE: 1/14/21		REVISION: 0		
		ENG:		DWN:		APPD:

SPLICE BOLT TABLE						
Mark	Qty					
	Top	Bot	Int	Type	Dia	Length
SP-1	4	4	6	A325	1.250	3.50
SP-2	4	4	2	A325	0.750	2.25
SP-3	4	4	6	A325	0.500	1.50

FLANGE BRACES: Both Sides(U.N.)
 FBxxB(1)
 B - L20X3/16
 A - L15X1/8

MEMBER TABLE					
Mark	Web Depth		Web Plate		Outside Flange
	Start/End		Thick	Length	W x Thk x Length
RF3-1	37.0/49.1		0.219	120.0	8 x 1/4" x 120.0
	49.1/53.0		0.313	94.4	8 x 5/16" x 87.1
RF3-2	52.0/41.7		0.219	147.6	8 x 5/16" x 44.5
	41.7/25.0		0.188	240.0	8 x 5/16" x 267.6
RF3-3	25.0/29.0		0.188	270.0	8 x 1/4" x 120.0
	29.0/32.0		0.188	206.6	6 x 3/8" x 240.0
					6 x 5/16" x 116.6
					Inside Flange
					W x Thk x Length
RF3-1					8 x 5/8" x 120.5
					8 x 3/4" x 38.5
RF3-2					8 x 5/8" x 87.8
					8 x 1/2" x 180.4
RF3-3					8 x 3/8" x 120.3
					6 x 1/4" x 471.3

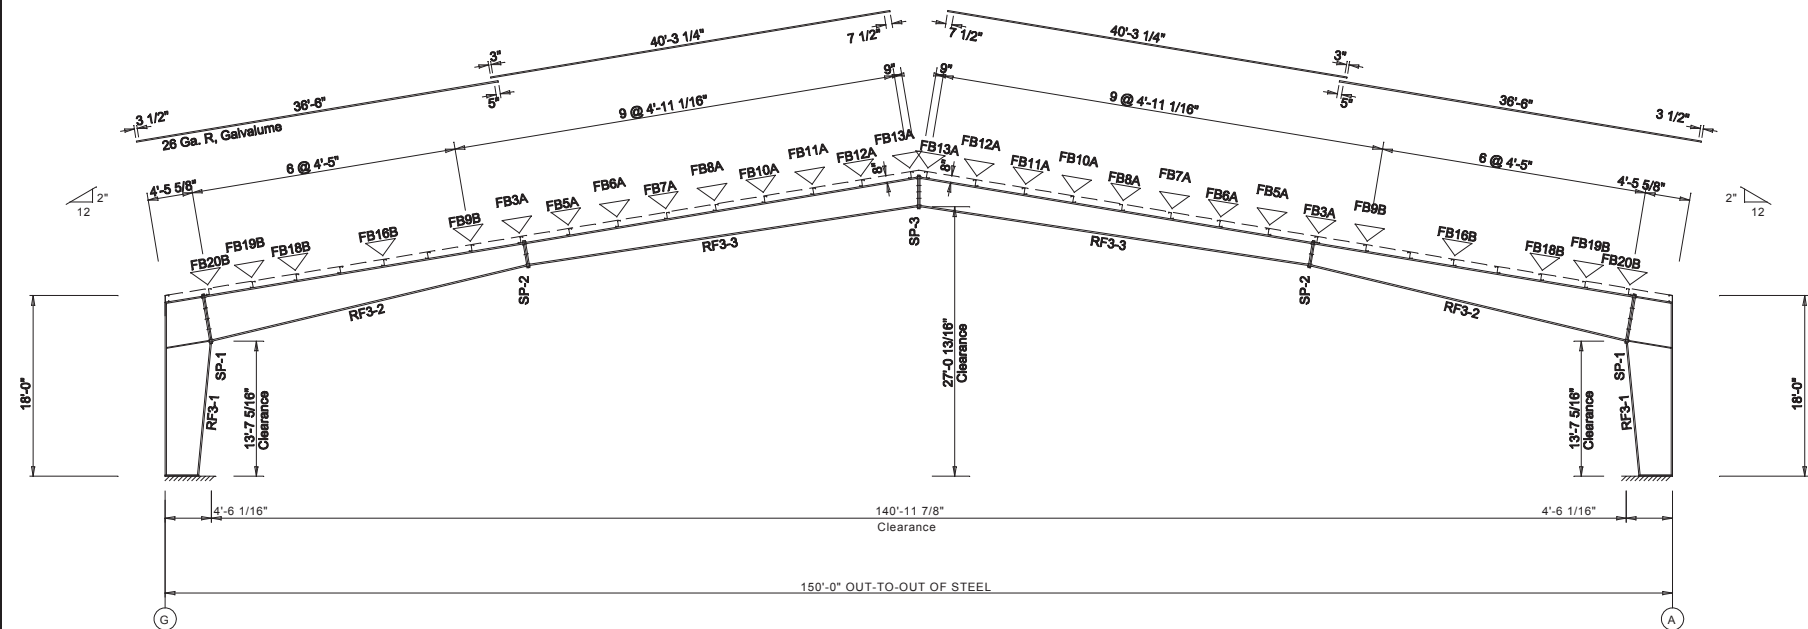

RIGID FRAME ELEVATION: FRAME LINE 2 3 4 5 6 7 8 9 10 11

GENERAL NOTES:

- See Detail Sheets for Connection Information.
- See Shipping List for Flange Brace Lengths.

DRAWING IS NOT TO SCALE

Rockin Wild Ranch 150'-0" x 275'-0" x 18'-0"		DATE: 1/14/21	REVISION: 0	APPD:
		ENG:	DWN:	
F.O.19921-2				
Rockin Wild Ranch DRAWING STATUS THESE DRAWINGS HAVE BEEN GENERATED FOR VISUALIZATION PURPOSES ONLY. THEY ARE PRELIMINARY AND SHOULD NOT BE CONSIDERED FINAL. FINAL DRAWINGS WILL BE ISSUED ONLY AFTER AN ORDER HAS BEEN PLACED AND DESIGNATED FOR FABRICATION.	REVISION HISTORY REV. DESCRIPTION DATE			
	PAGE OF			

▽ FLANGE BRACES: Both Sides(U.N.)
FBxxE(1)
E - L30X1/4
B - L20X3/16
A - L15X1/8

Rockin Wild Ranch
150'-0" x 275'-0" x 18'-0"
DATE: 1/14/21 REVIS
ENG: DWN:



DRAWING IS NOT TO SCALE

PAGE OF