



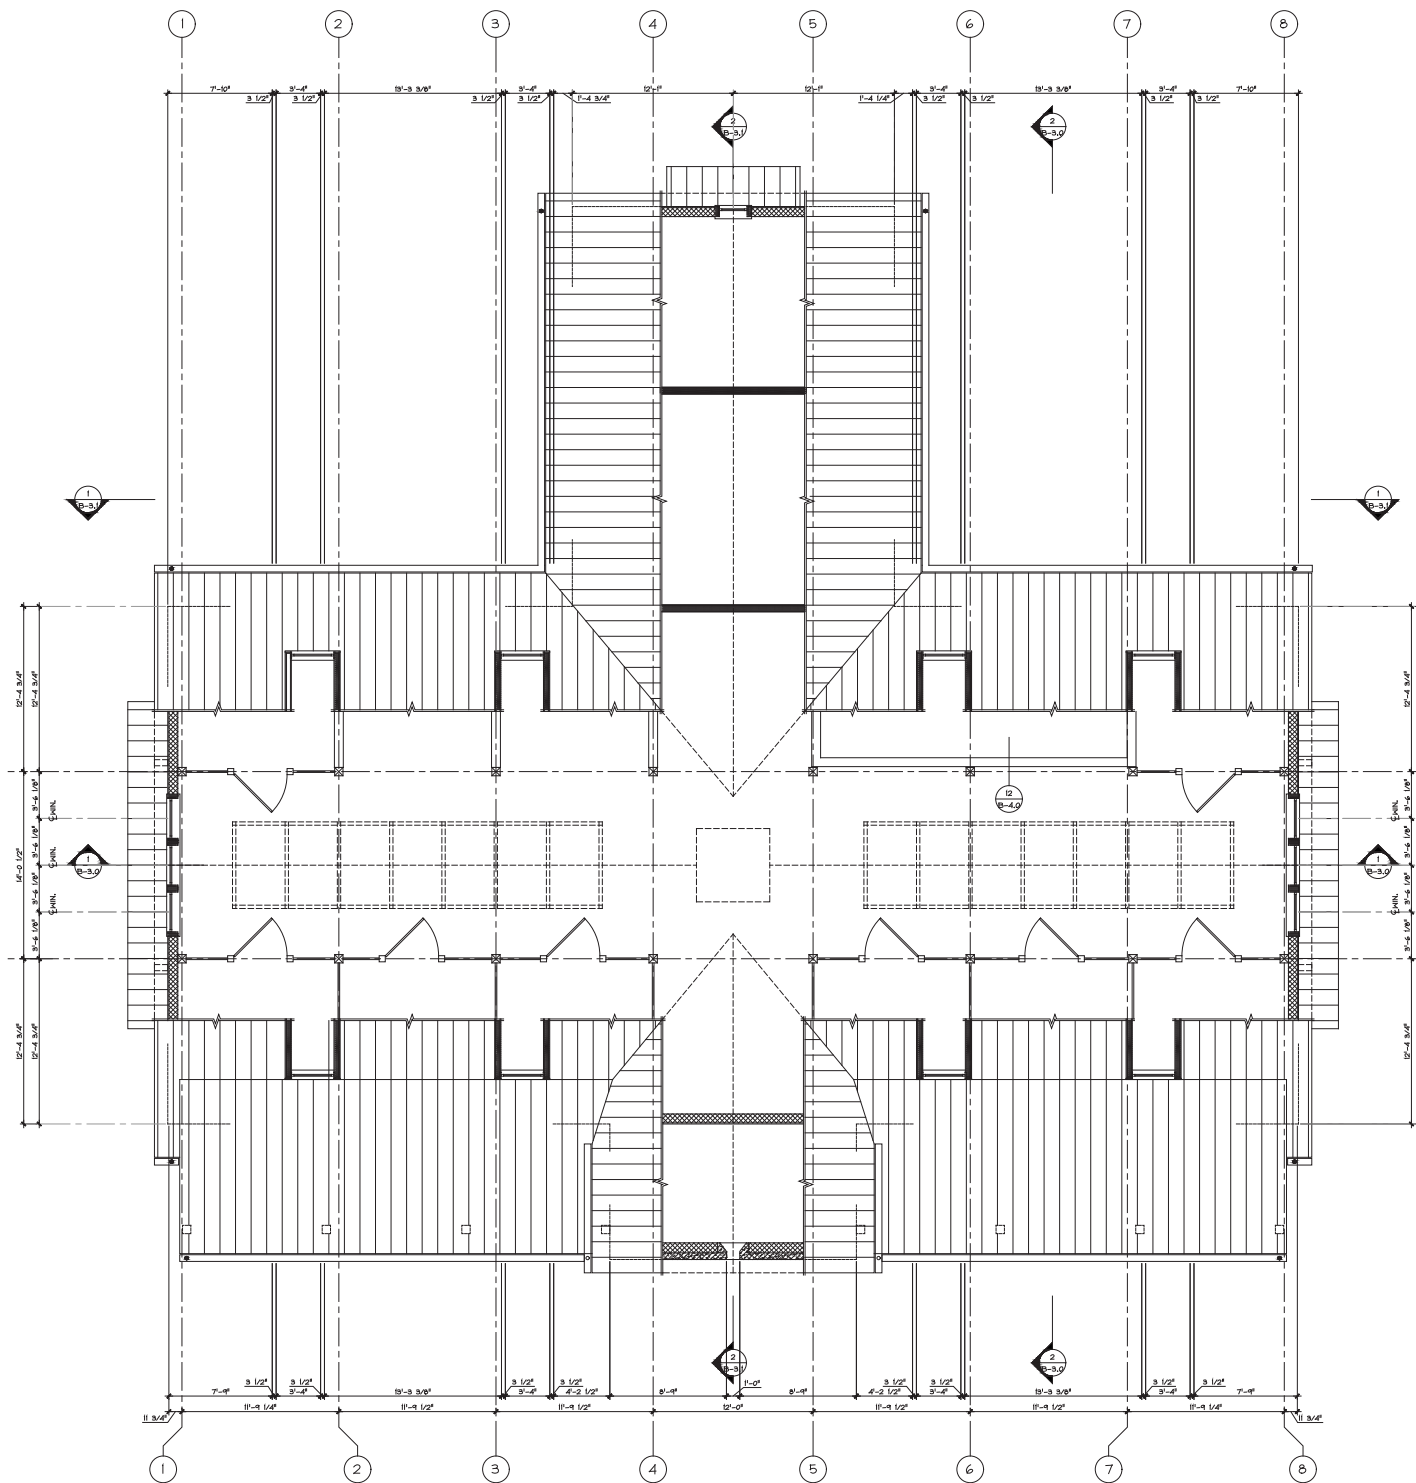

1 UPPER LEVEL ATTIC PLAN
B-12 SCALE: 1/4" = 1'-0"

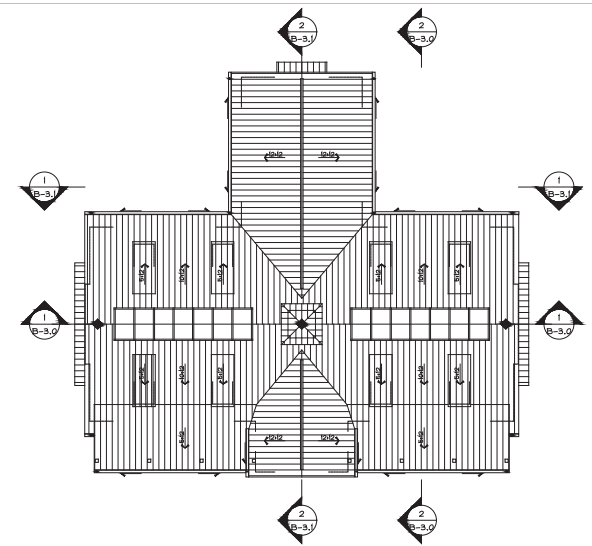

2 ROOF PLAN
B-13 SCALE: 3/32" = 1'-0"

ROOF KEY	
1/2, 3/12	ROOF PITCH
→	GUTTER PITCH
—	GUTTER
•	DOWNSPOUT TO BOOT
○	DOWNSPOUT TO GUTTER
◆	LIGHTNING PROTECTION
△	SNOW & ICE GUARDS

WALL KEY	
[Pattern]	NEW FRAME WALLS
[Pattern]	STONE VENEER WALLS
[Pattern]	CONCRETE BLOCK WALLS
[Pattern]	CAST IN PLACE CONCRETE
[Pattern]	EXISTING WALLS
[Pattern]	SOUND ATTENUATION
[Pattern]	WALLS TO BE REMOVED



