


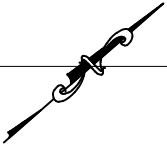

GRAPHIC SCALE IN FEET
SCALE: 1"=50'



POPLAR ST
40' R/W
ASPHALT PAVING

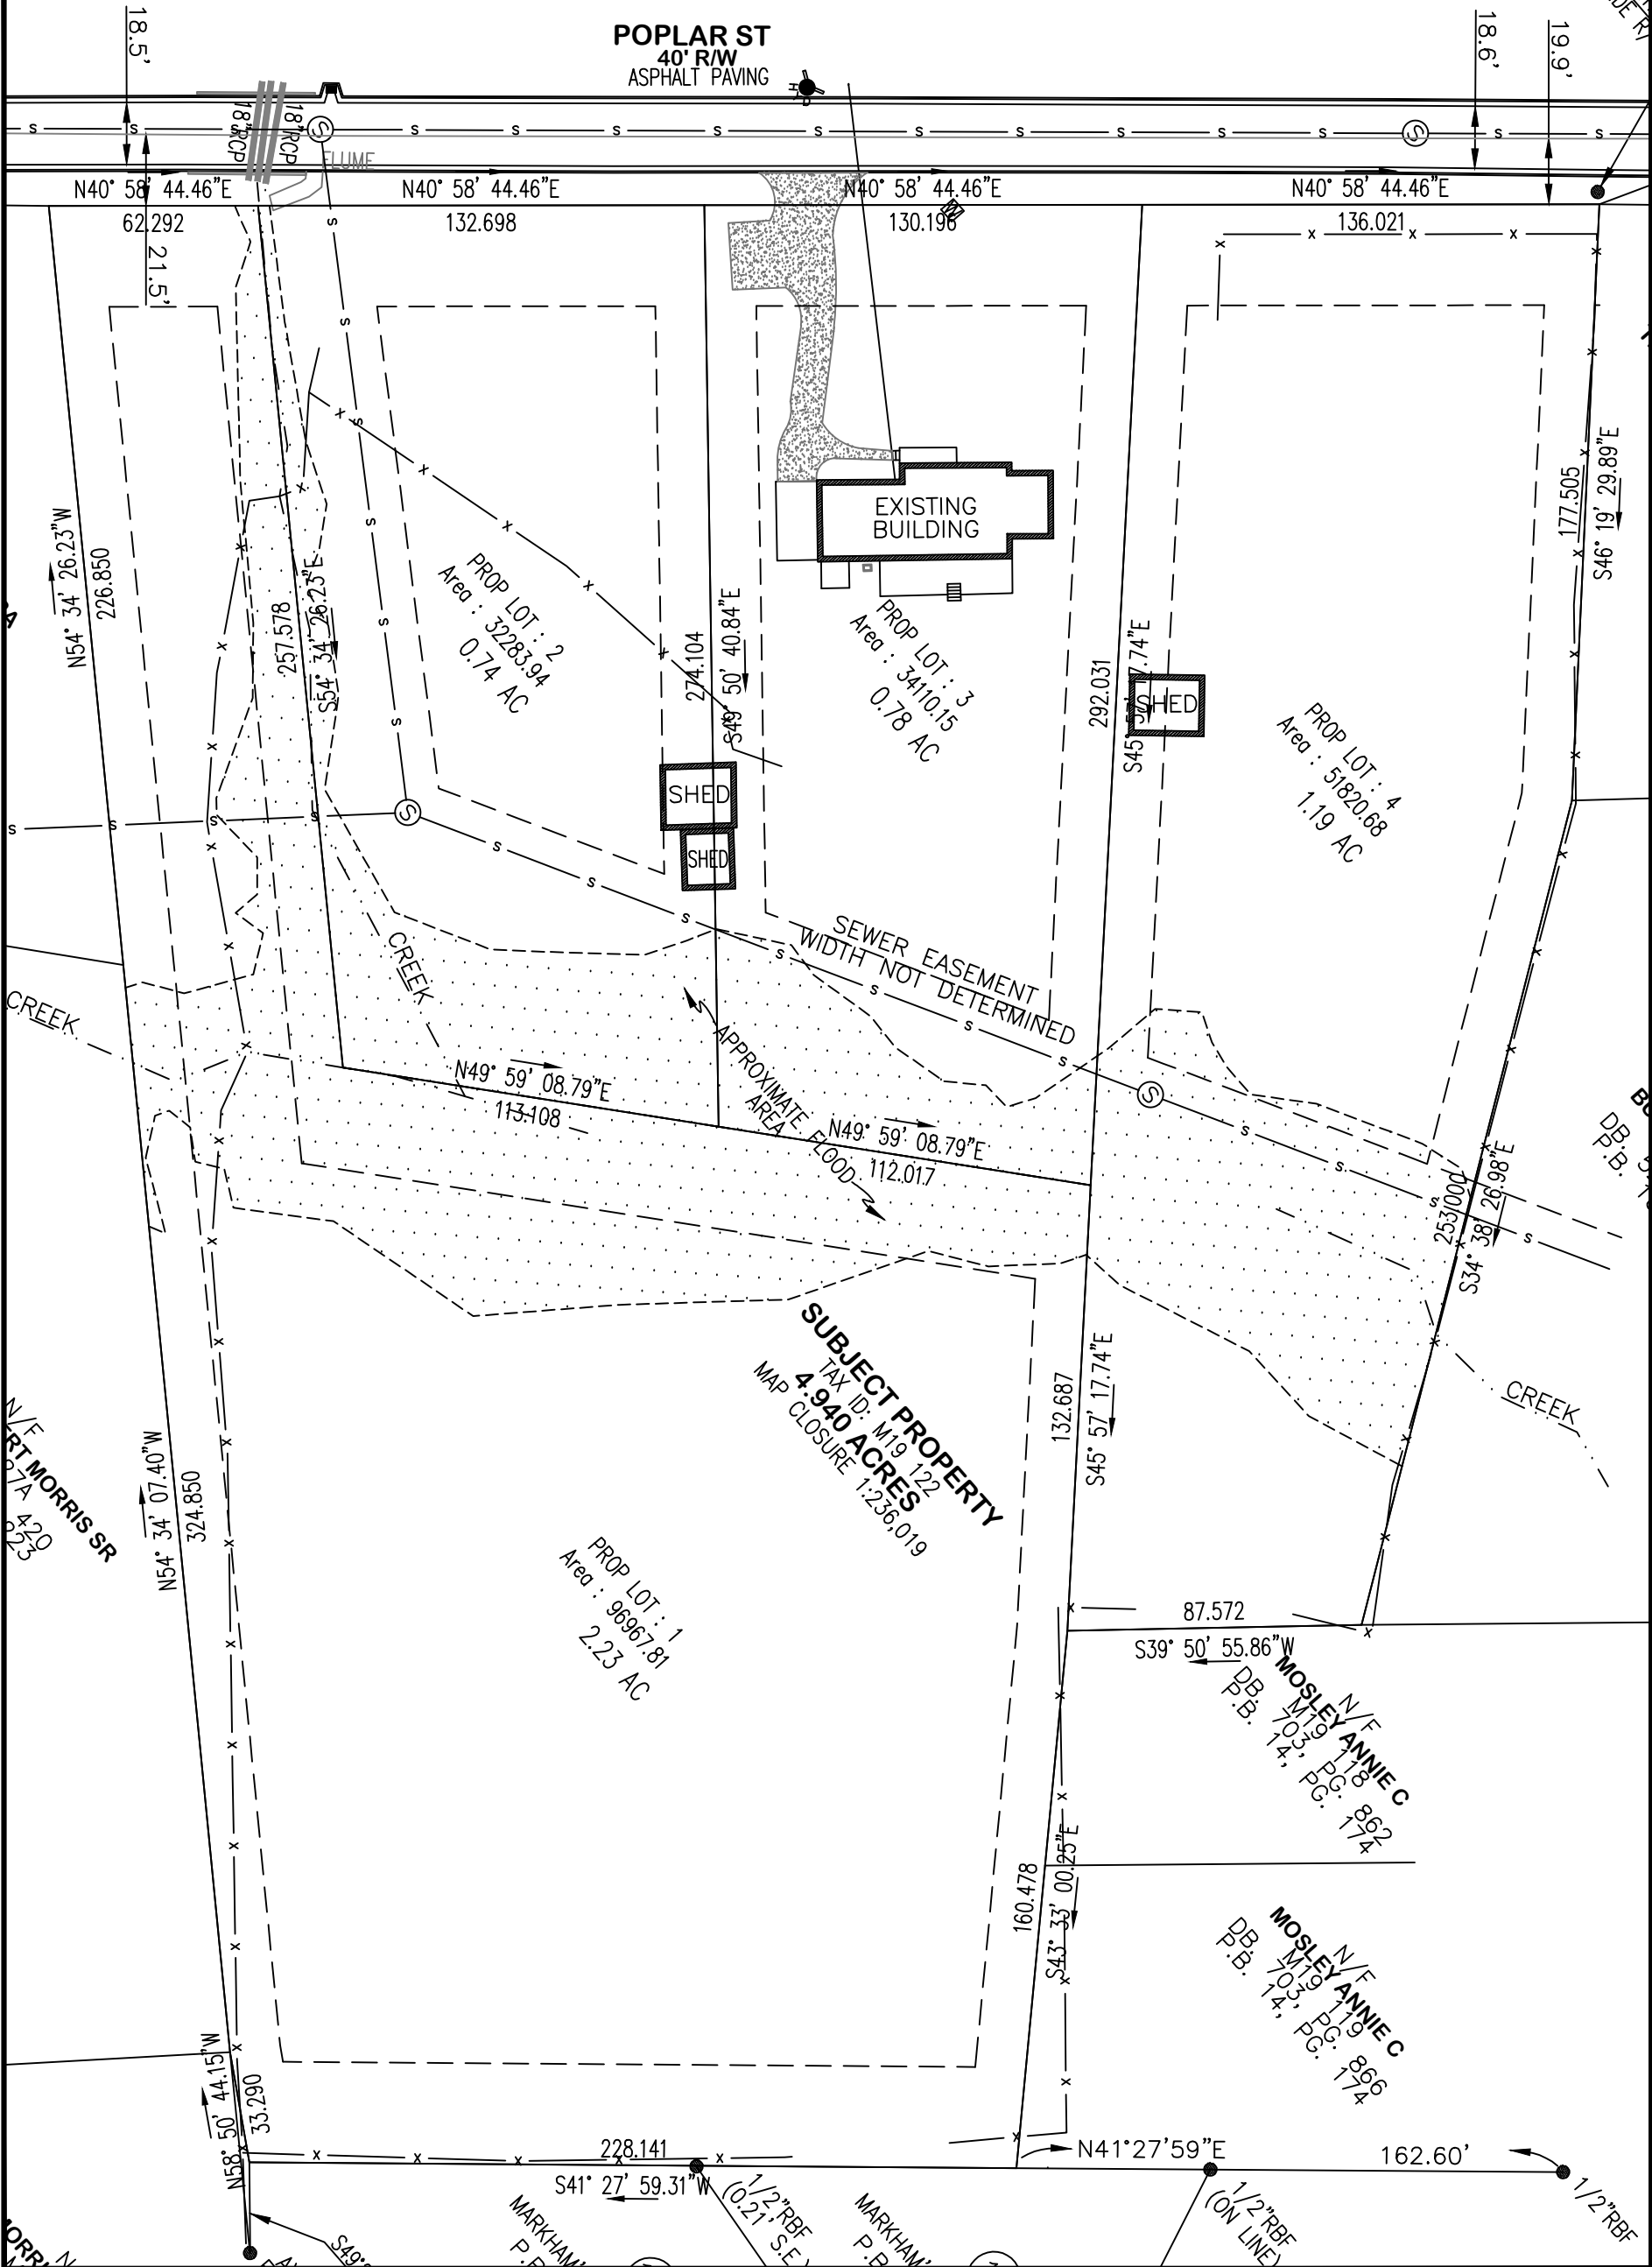


EXHIBIT A

426 POPLAR STREET MADISON GA 30650

LNCO

MADISON, GEORGIA
AARON.WADLEY@LNCOPEOC.COM 706.318.5425

PLANNING
ENGINEERING
CONSTRUCTION

Date:
05/24/2025
Scale:
By:
AARON
Job No.:
XXX