


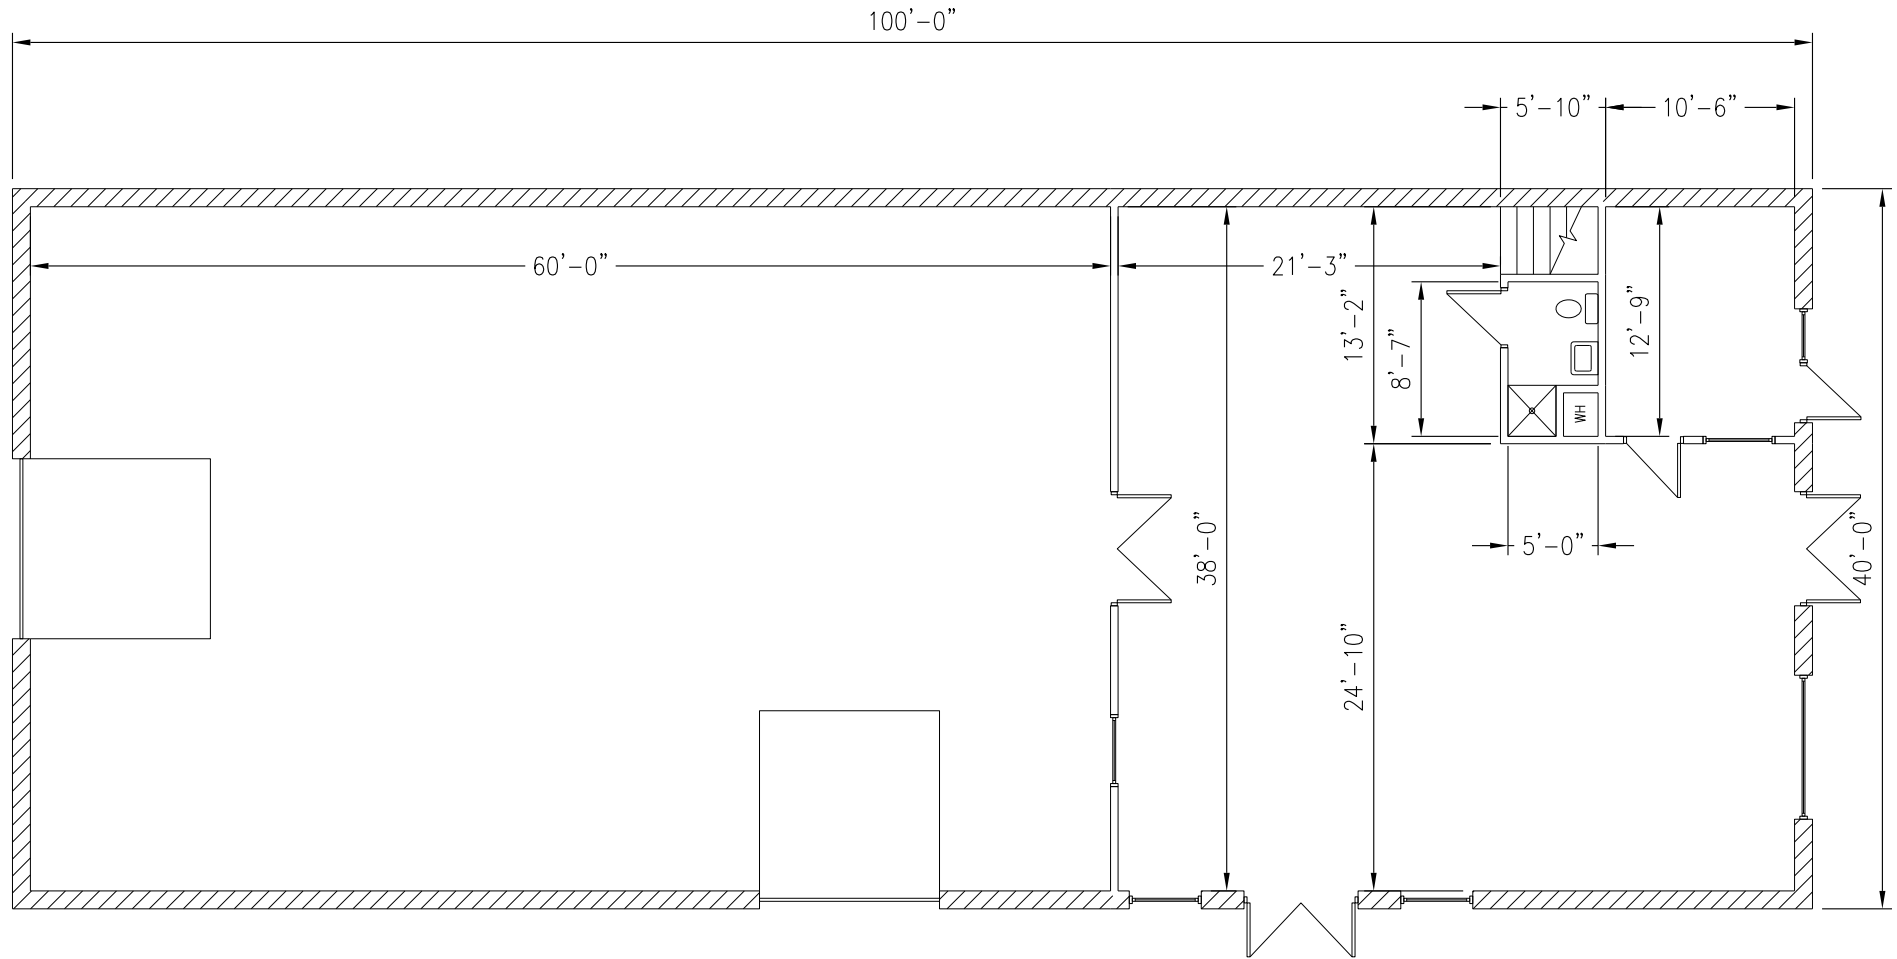

PRELIMINARY STUDY PLAN - EXISTING PLAN

3/32" = 1'-0"

10-16-2012

GRAYBAR
2677 SOUTH HWY 83
CARRIZO SPRINGS, TEXAS 78834

6925 EAST 96TH ST., SUITE 105
 INDIANAPOLIS, IN 46250
 317 . 288 . 0681 VOICE
 317 . 288 . 0753 FAX

CURRAN
ARCHITECTURE
 WWW.CURRAN-ARCHITECTURE.COM

THIS DRAWING AND THE IDEAS, DESIGNS AND CONCEPTS CONTAINED HEREIN ARE THE EXCLUSIVE INTELLECTUAL PROPERTY OF CURRAN ARCHITECTURE, AND ARE NOT TO BE USED OR REPRODUCED, WHOLE OR IN PART, WITHOUT THE WRITTEN CONSENT OF CURRAN ARCHITECTURE. © COPYRIGHT 2012, CURRAN ARCHITECTURE