



TANK

STAIRS

MECH

ELEC.
PANEL
STALL

UP

STR

EXISTG
TRENCH
DRAIN

STALL

STALL

STALL

STALL

STALL

STALL

STALL

STALL

TACK
RM.

EXISTG
TRENCH
DRAIN

NEW 36x96 HM
INSUL DOOR

NEW 10x12
OVERHEAD
DOOR

NEW CONCRETE
PAD

NEW INFILL
WALLS W/
METAL SIDING

PORTAL
FRAME

NEW 36x96 HM
INSUL DOOR

NEW CONCRETE
PAD

NEW INFILL
WALLS W/
METAL SIDING

NEW
CONCRETE
FLOOR

INDOOR
PARKING
CONCRETE



CENTERLINE
OF EXISTING
COLUMNS,
TYPICAL

EXISTING
CONCRETE
DRIVE

NEW 12x12
OVERHEAD
DOOR

EXISTING
STEEL COLS

NEW 36x96 HM
INSUL DOOR

NEW CONCRETE
PAD

NEW 10x12
OVERHEAD
DOOR

NEW 36x96 HM
INSUL DOOR

NEW CONCRETE
PAD

NEW INFILL
WALLS W/
METAL SIDING



NORTH

PROPOSED
FIRST
FLOOR
PLAN

SCALE:
1/16" = 1'-0"

pollard-hodgson
architects
an architectural corporation

855 Parnassus Road Suite 201
Greenville, SC 29615
803-688-3631

This drawing and design
is the property of
POLLARD-HODGSON ARCHITECTS,
AN ARCHITECTURAL CORPORATION.
They are submitted on the condition that
they are not to be used, reproduced, or
copied, in whole or in part, or used for
any other purpose without the written
consent of POLLARD-HODGSON ARCHITECTS,
AN ARCHITECTURAL CORPORATION.
All necessary permits and
ordinances are hereby
specifically reserved.

PROPOSED REMODEL FOR:

OSCEOLA & RENEGADE HOLDINGS

RR 465
FREDERICKSBURG, TX




DATE	04/11/22
BY	1/12/22
CHK	2/22/22
DATE	
1	
4	



NORTH
**PROPOSED
 SECOND
 FLOOR
 PLAN**

SCALE:
 1/16" = 1'-0"

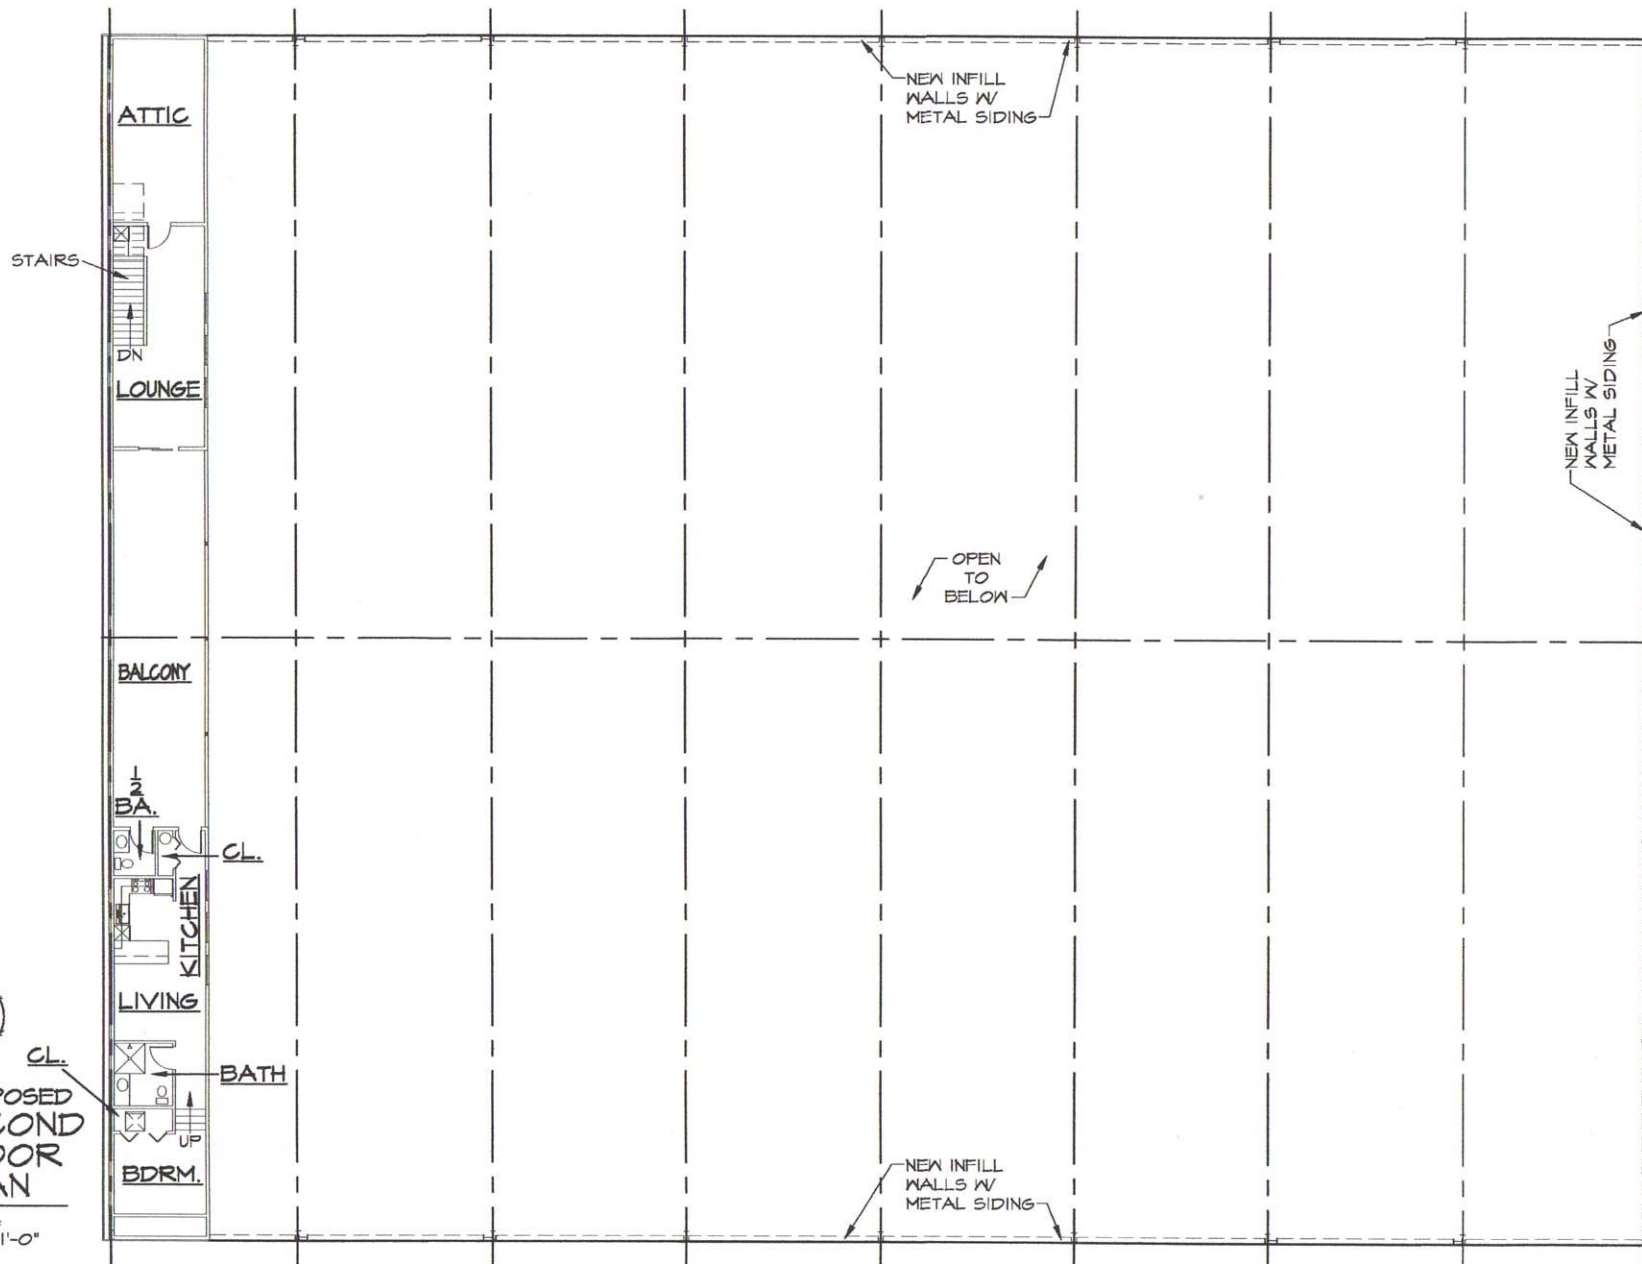

This drawing and design
 is the property of
 POLLARD HODGSON ARCHITECTS,
 AN ARCHITECTURAL CORPORATION.
 They are submitted on the condition that
 they are not to be used, reproduced, or
 copied, in whole or part, or used for
 locating information to others,
 without the prior written consent of
 POLLARD HODGSON ARCHITECTS,
 AN ARCHITECTURAL CORPORATION.
 All necessary fees for
 copyright & drawings are hereby
 specifically reserved.

PROPOSED REMODEL FOR:
OSCEOLA & RENEGADE HOLDINGS
 RR 965
 FREDERICKSBURG, TX



DATE	9/12/20
BY	202044
SHEET	2
OF	4 SHEETS

