


FRONT ELEVATION

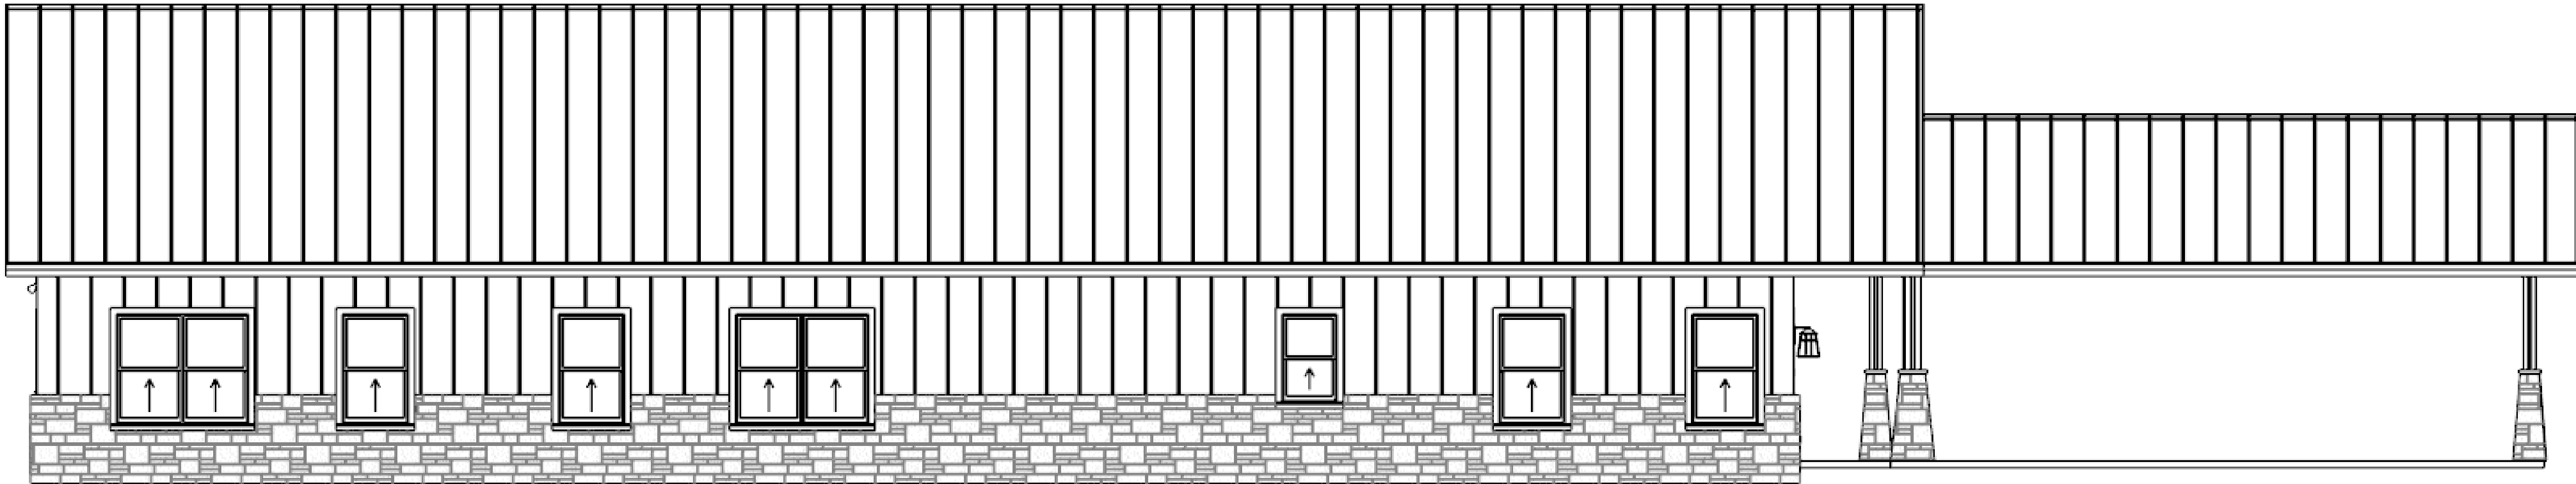

REAR ELEVATION

The measurements, dimensions, and other specifications, shown on this document, are guidelines for construction use only. The actual specifications of the finished structure may vary. All structural design and loads are the responsibility of a registered professional engineer.

Silvia Ruiz Adams
Ruiz-Boyer
801 Mercury Ave
Duncanville, TX 75137

ELEVATIONS

DRAWINGS PROVIDED BY:
Joy Townsend
Roger Townsend Construction Co.
(903) 821-7751


DATE:

5/19/2023


SCALE:

1/4"=1ft


SHEET:

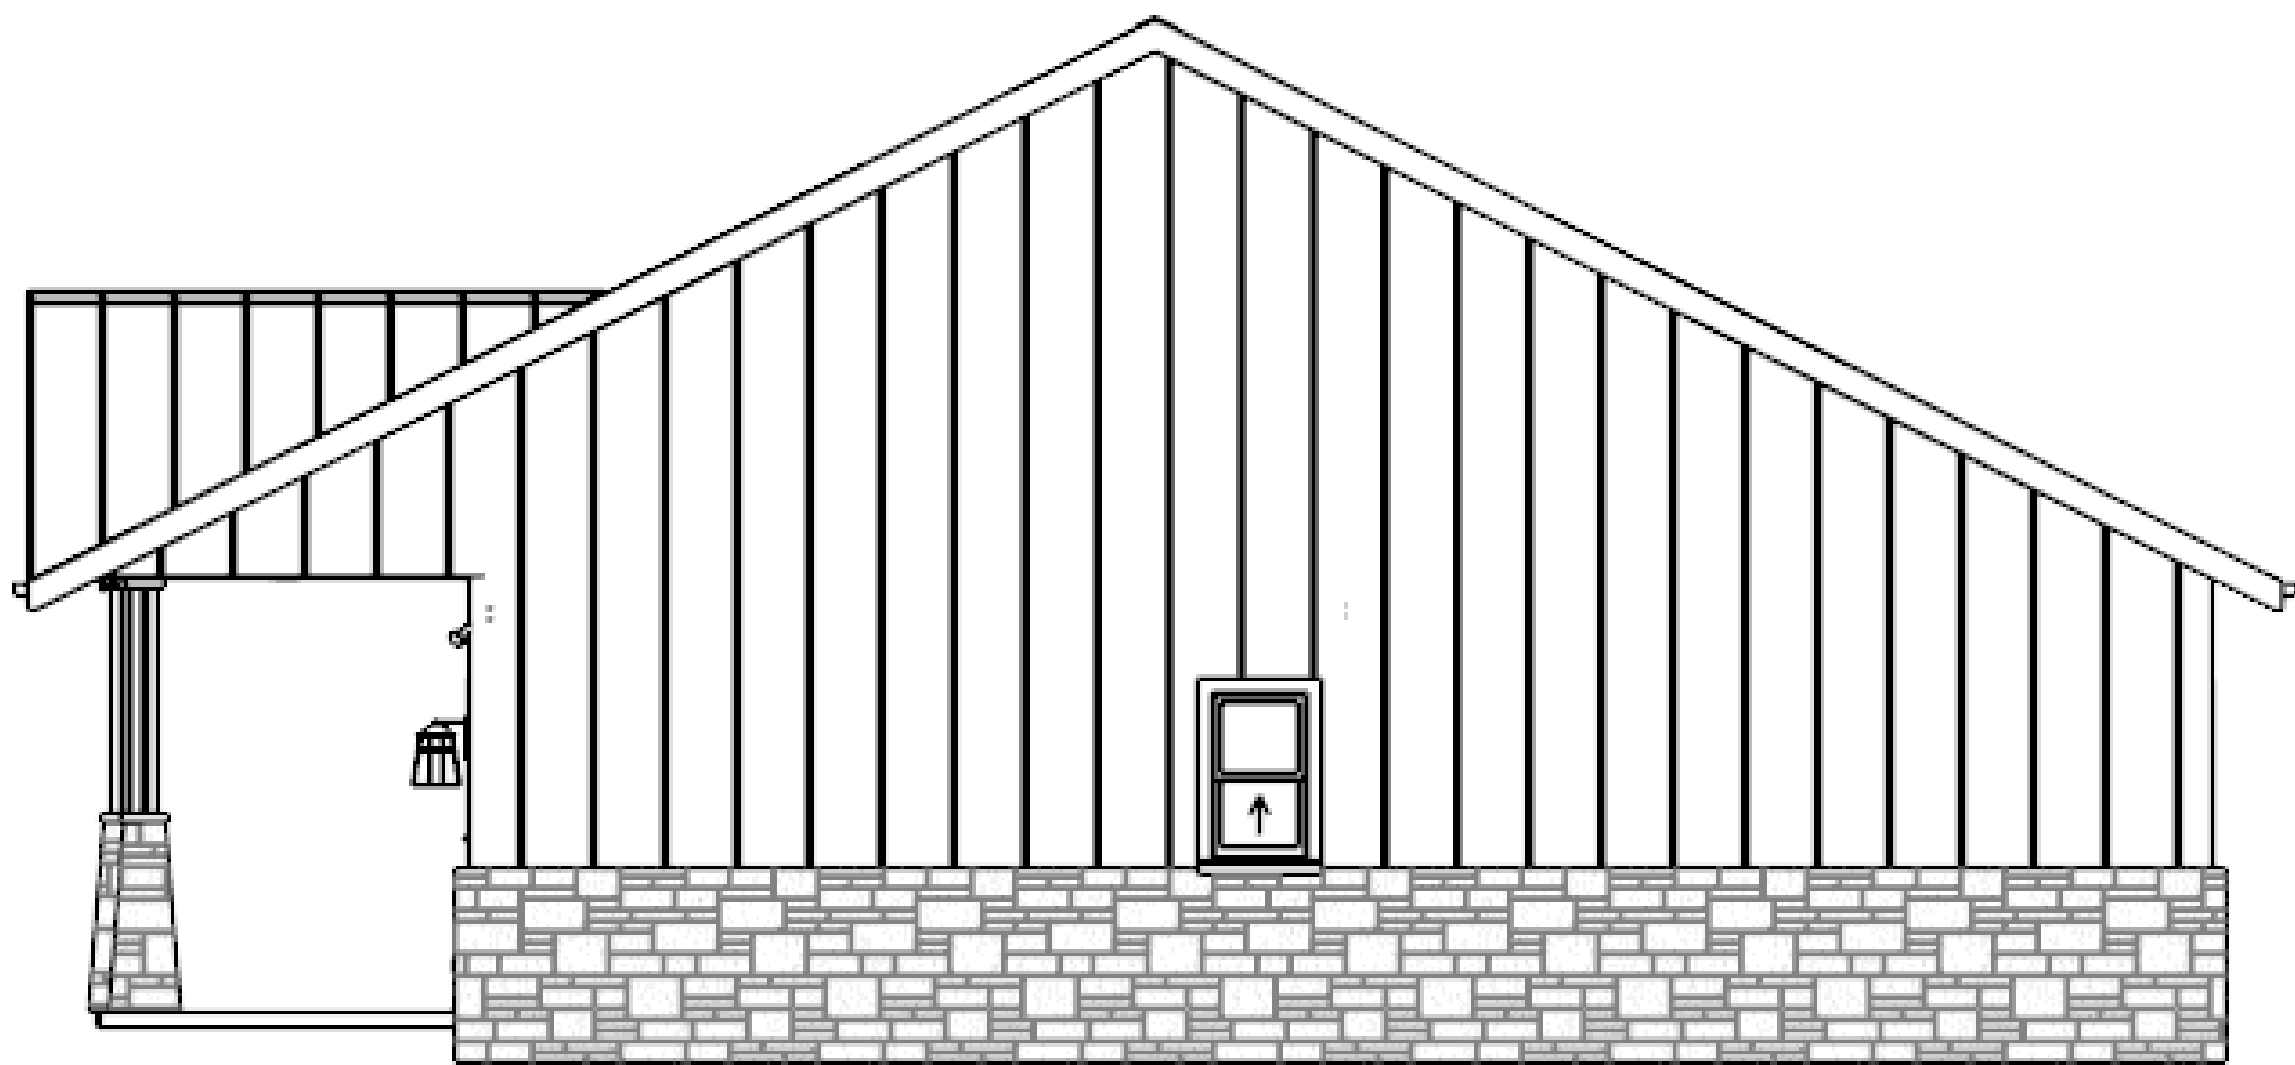

RIGHT ELEVATION

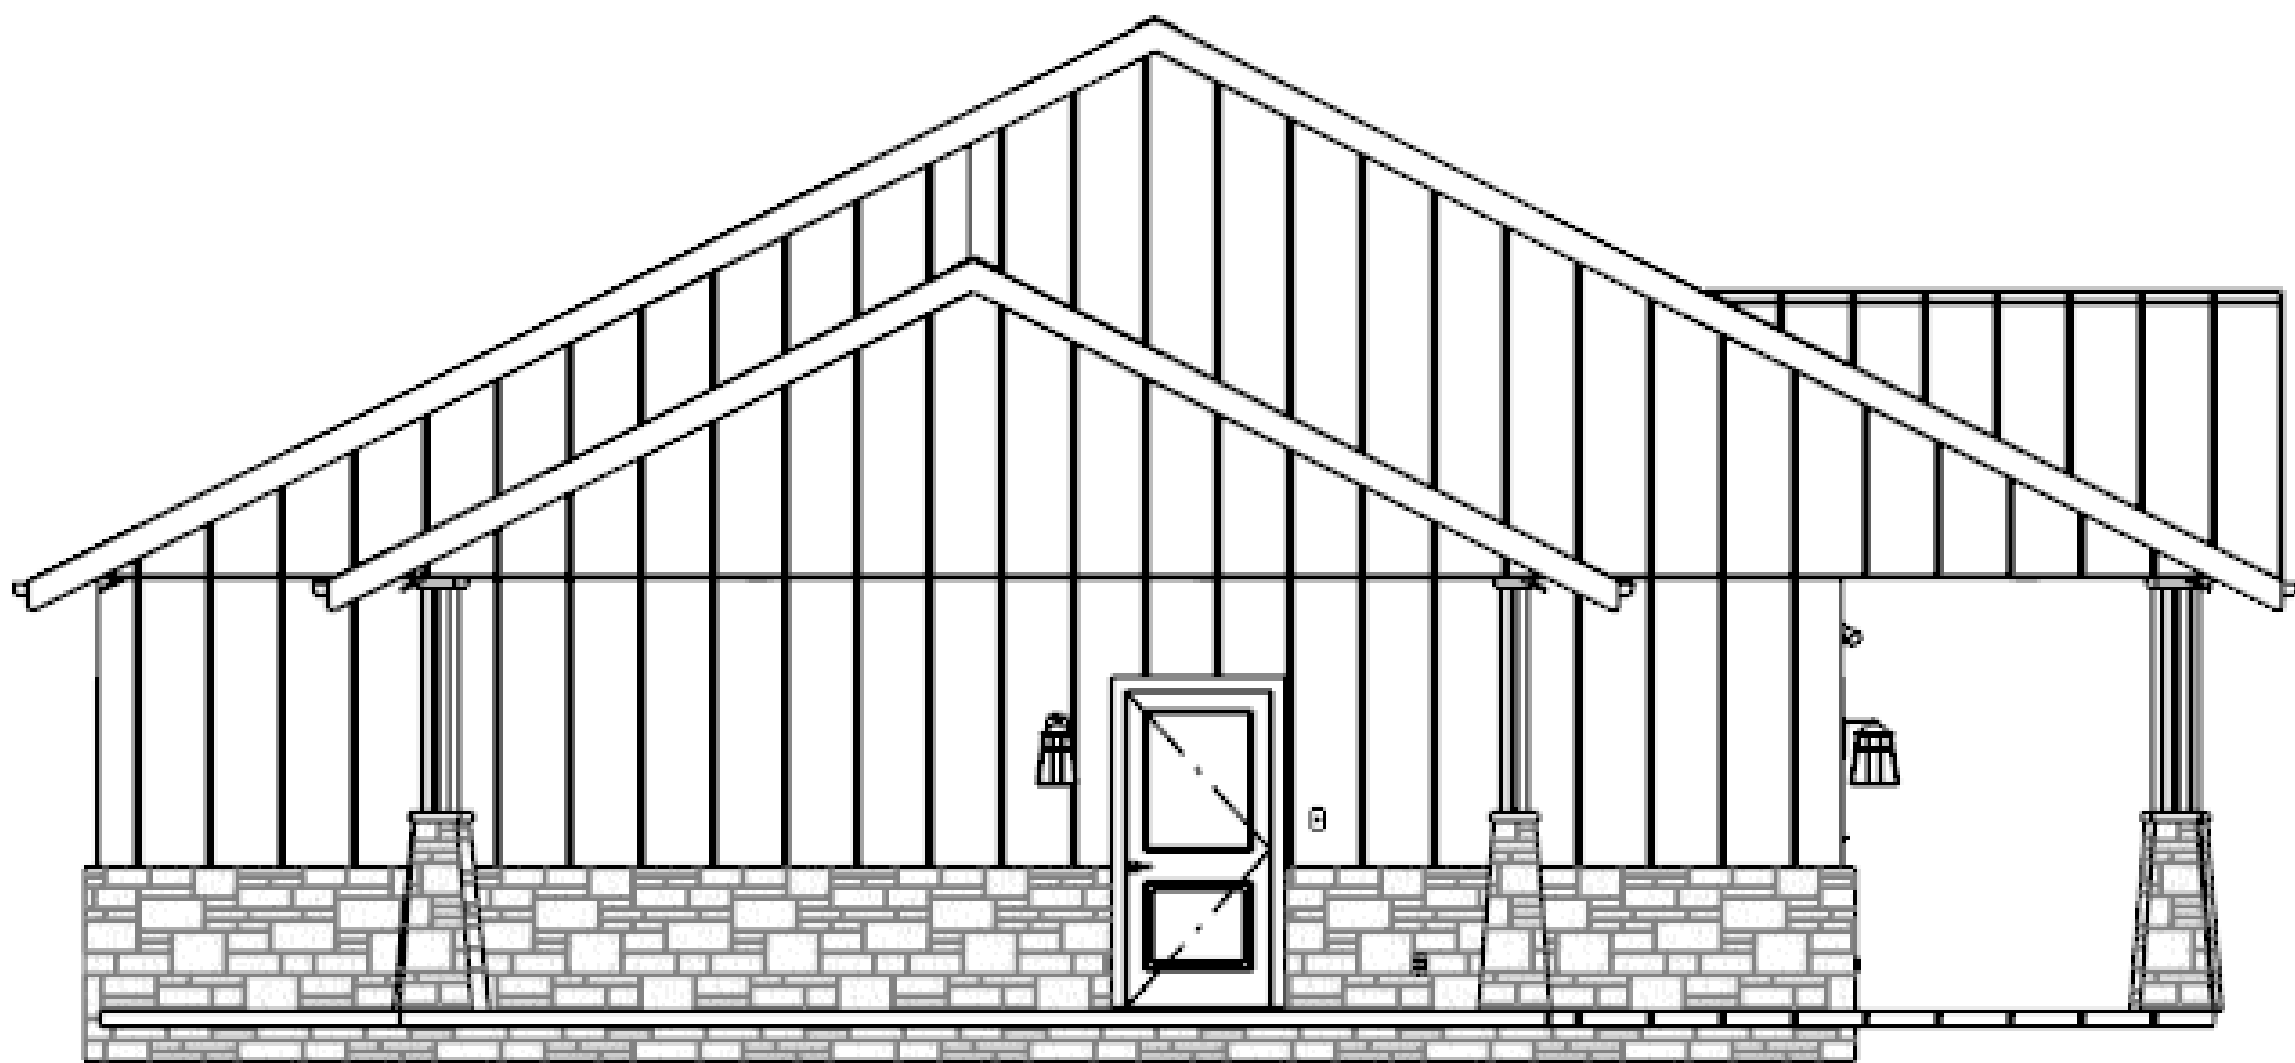

LEFT ELEVATION

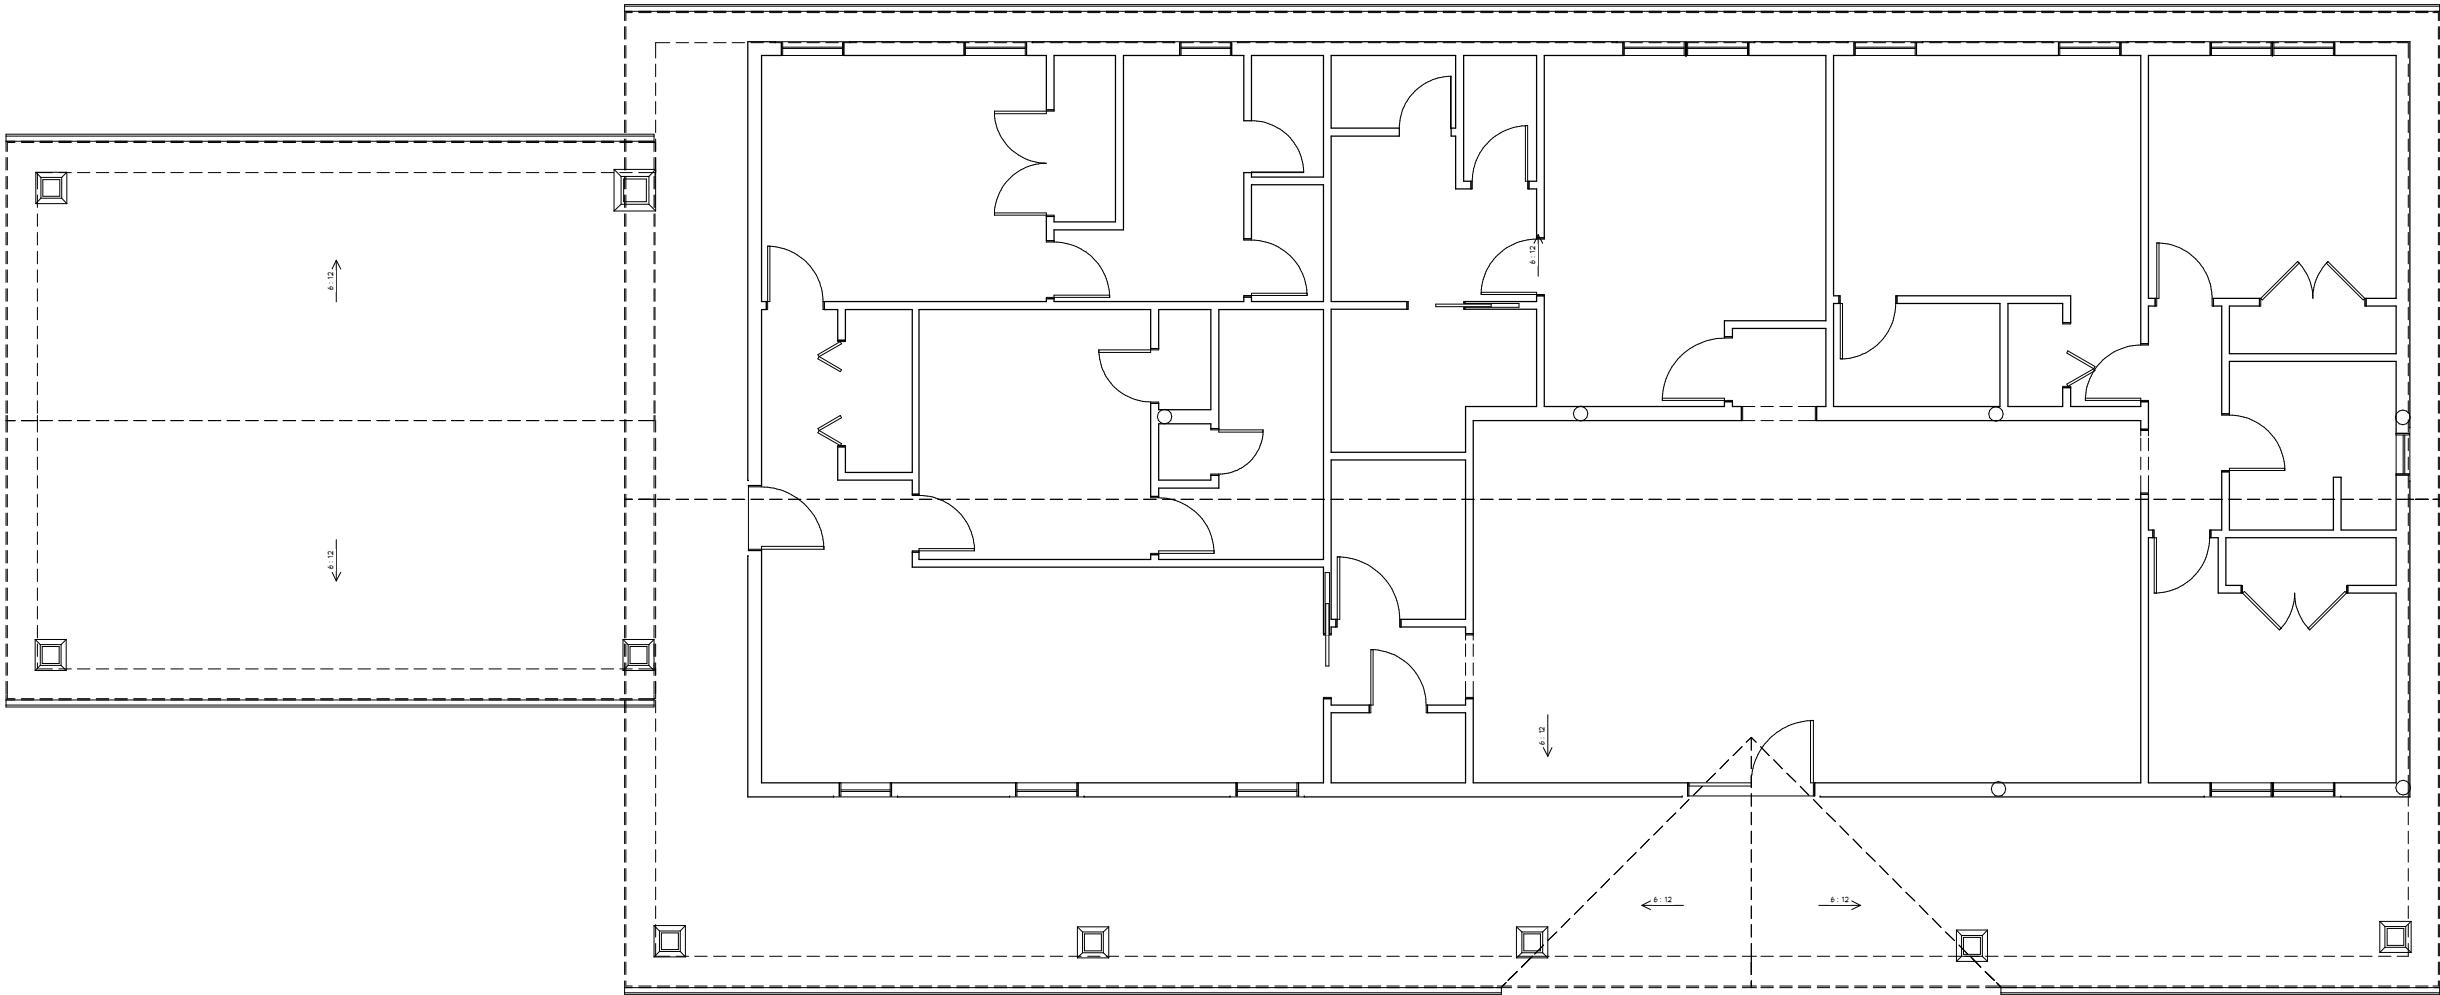

Roof Plan View Roof Pitch 6:12


The measurements, dimensions, and other specifications, shown on this document, are guidelines for construction use only. The actual specifications of the finished structure may vary. All structural design and loads are the responsibility of a registered professional engineer.

Silvia Ruiz Adams
Ruiz-Boyer
801 Mercury Ave
Duncanville, TX 75137

ELEVATIONS

DRAWINGS PROVIDED BY:
Joy Townsend
Roger Townsend Construction Co.
(903) 821-7751

DATE:
5/19/2023
SCALE:
1/4"=1ft
SHEET:

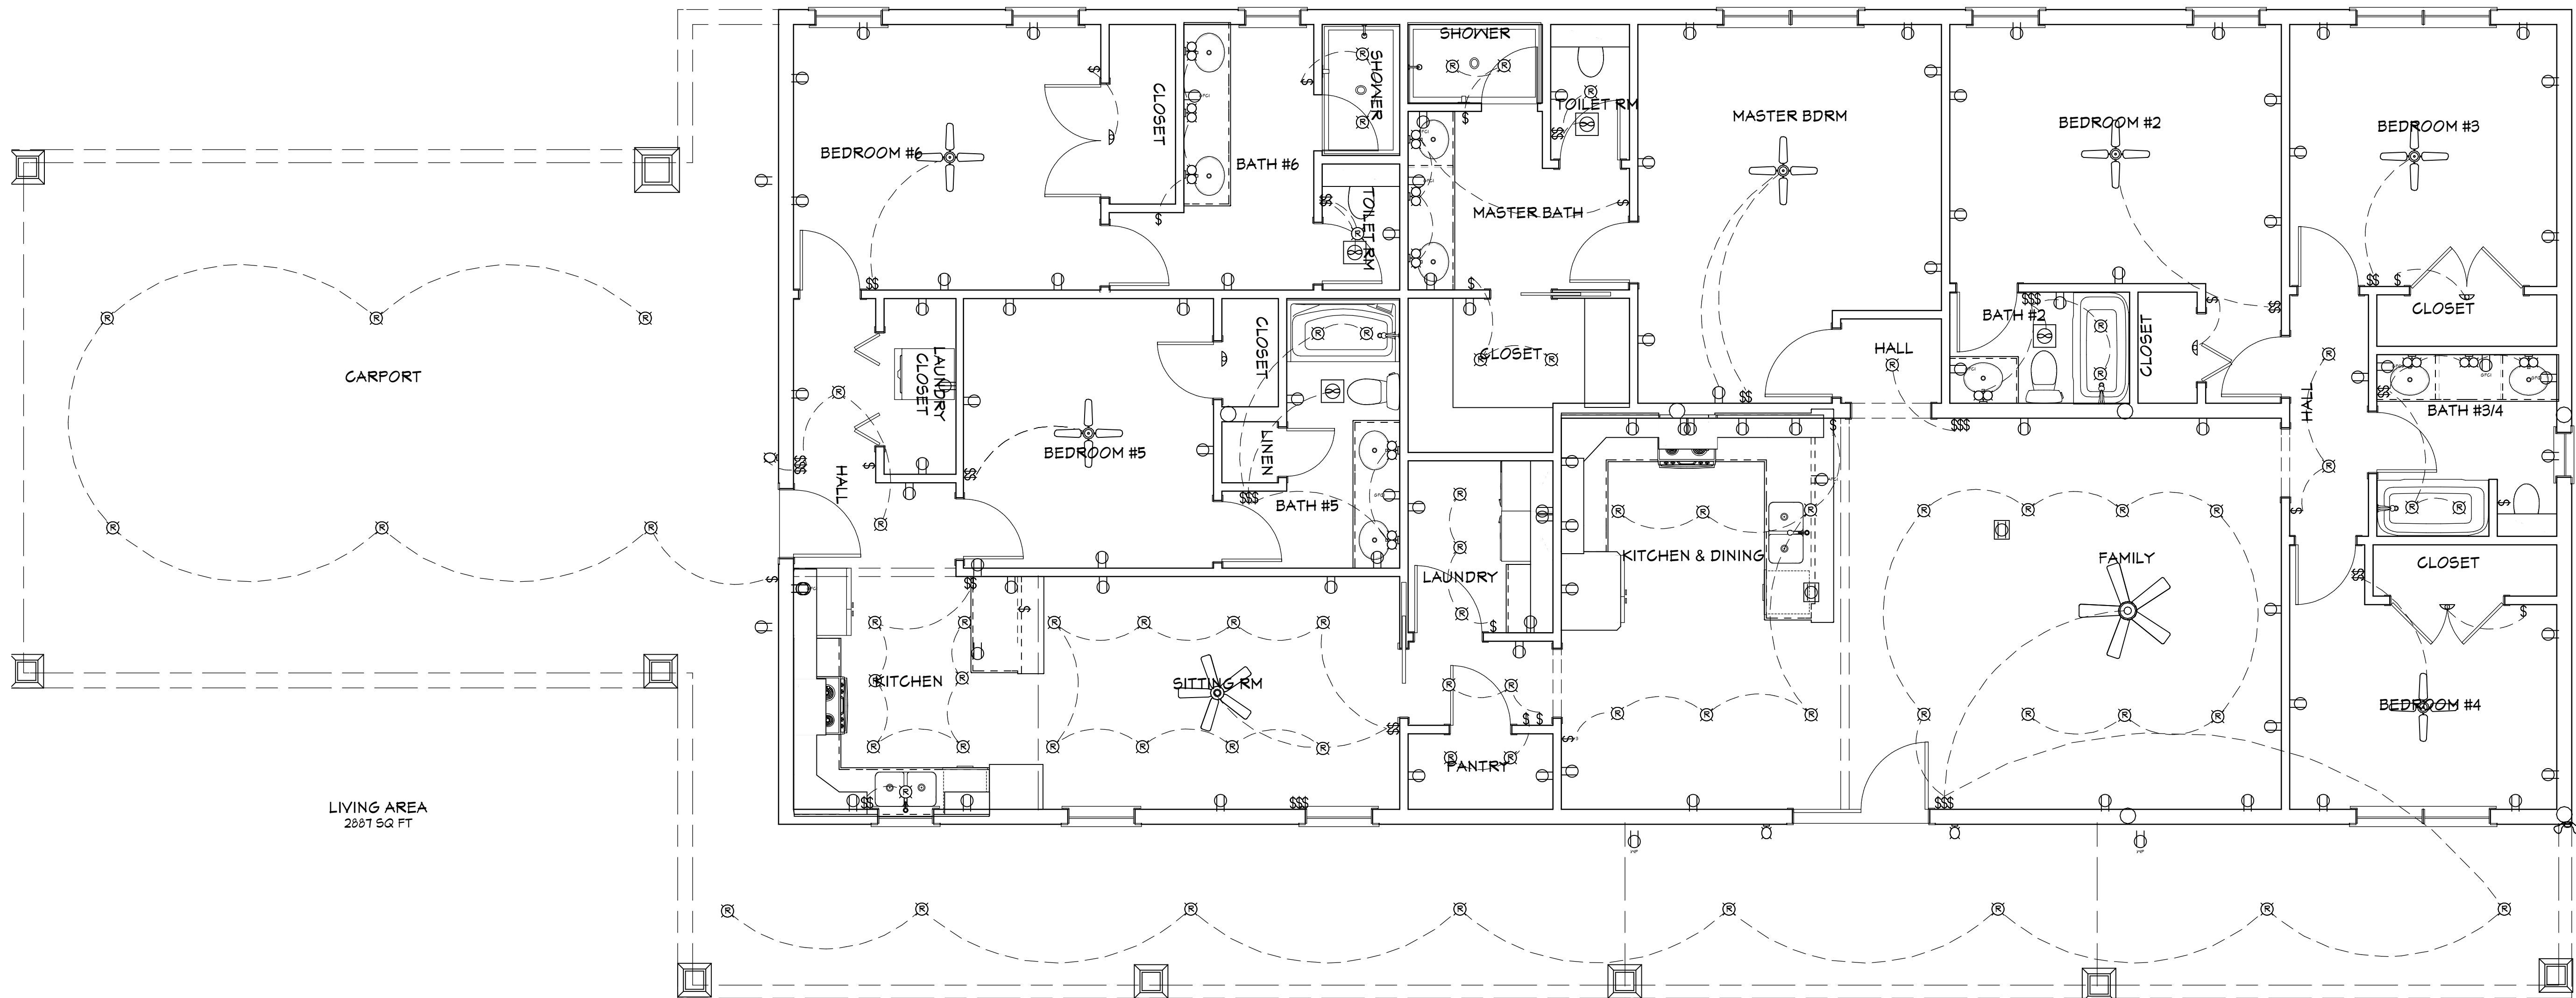

Electrical Plan View

The measurements, dimensions, and other specifications, shown on this document, are guidelines for construction use only. The actual specifications of the finished structure may vary. All structural design and loads are the responsibility of a registered professional engineer.

Silvia Ruiz Adams
Ruiz-Boyer
801 Mercury Ave
Duncanville, TX 75137

ELECTRICAL

DRAWINGS PROVIDED BY:
Joy Townsend
Roger Townsend Construction Co.
(903) 821-7751


DATE:

5/19/2023

SCALE:

1/4"=1ft

SHEET:

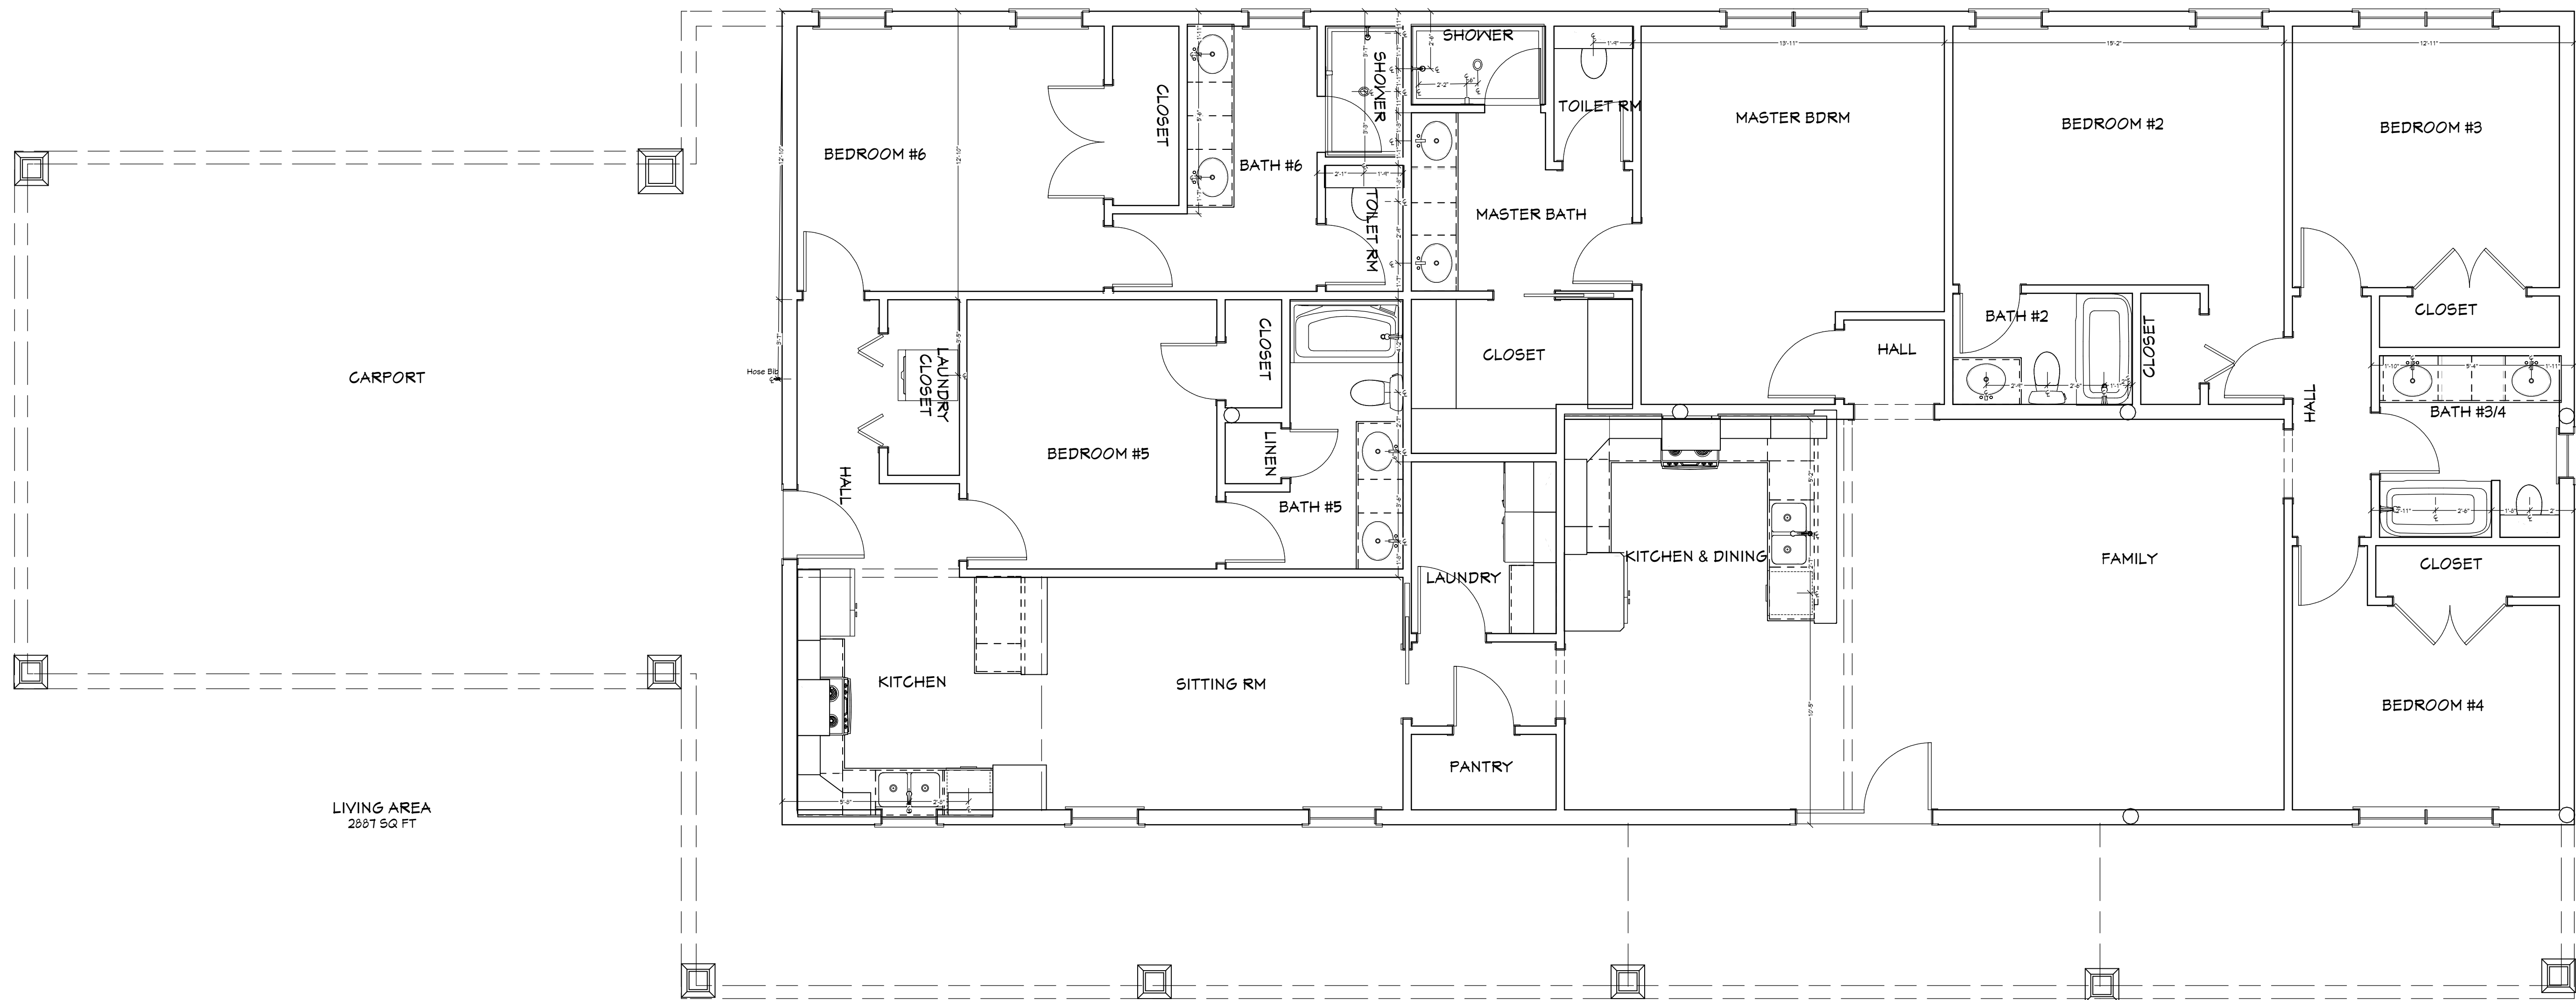

Kitchen and Bath Plan View

The measurements, dimensions, and other specifications, shown on this document, are guidelines for construction use only. The actual specifications of the finished structure may vary. All structural design and loads are the responsibility of a registered professional engineer.

Silvia Ruiz Adams
Ruiz-Boyer
801 Mercury Ave
Duncanville, TX 75137

PLUMBING PLAN

DRAWINGS PROVIDED BY:
Joy Townsend
Roger Townsend Construction Co.
(903) 821-7751


DATE:

5/19/2023


SCALE:

1/4"=1ft



SHEET:

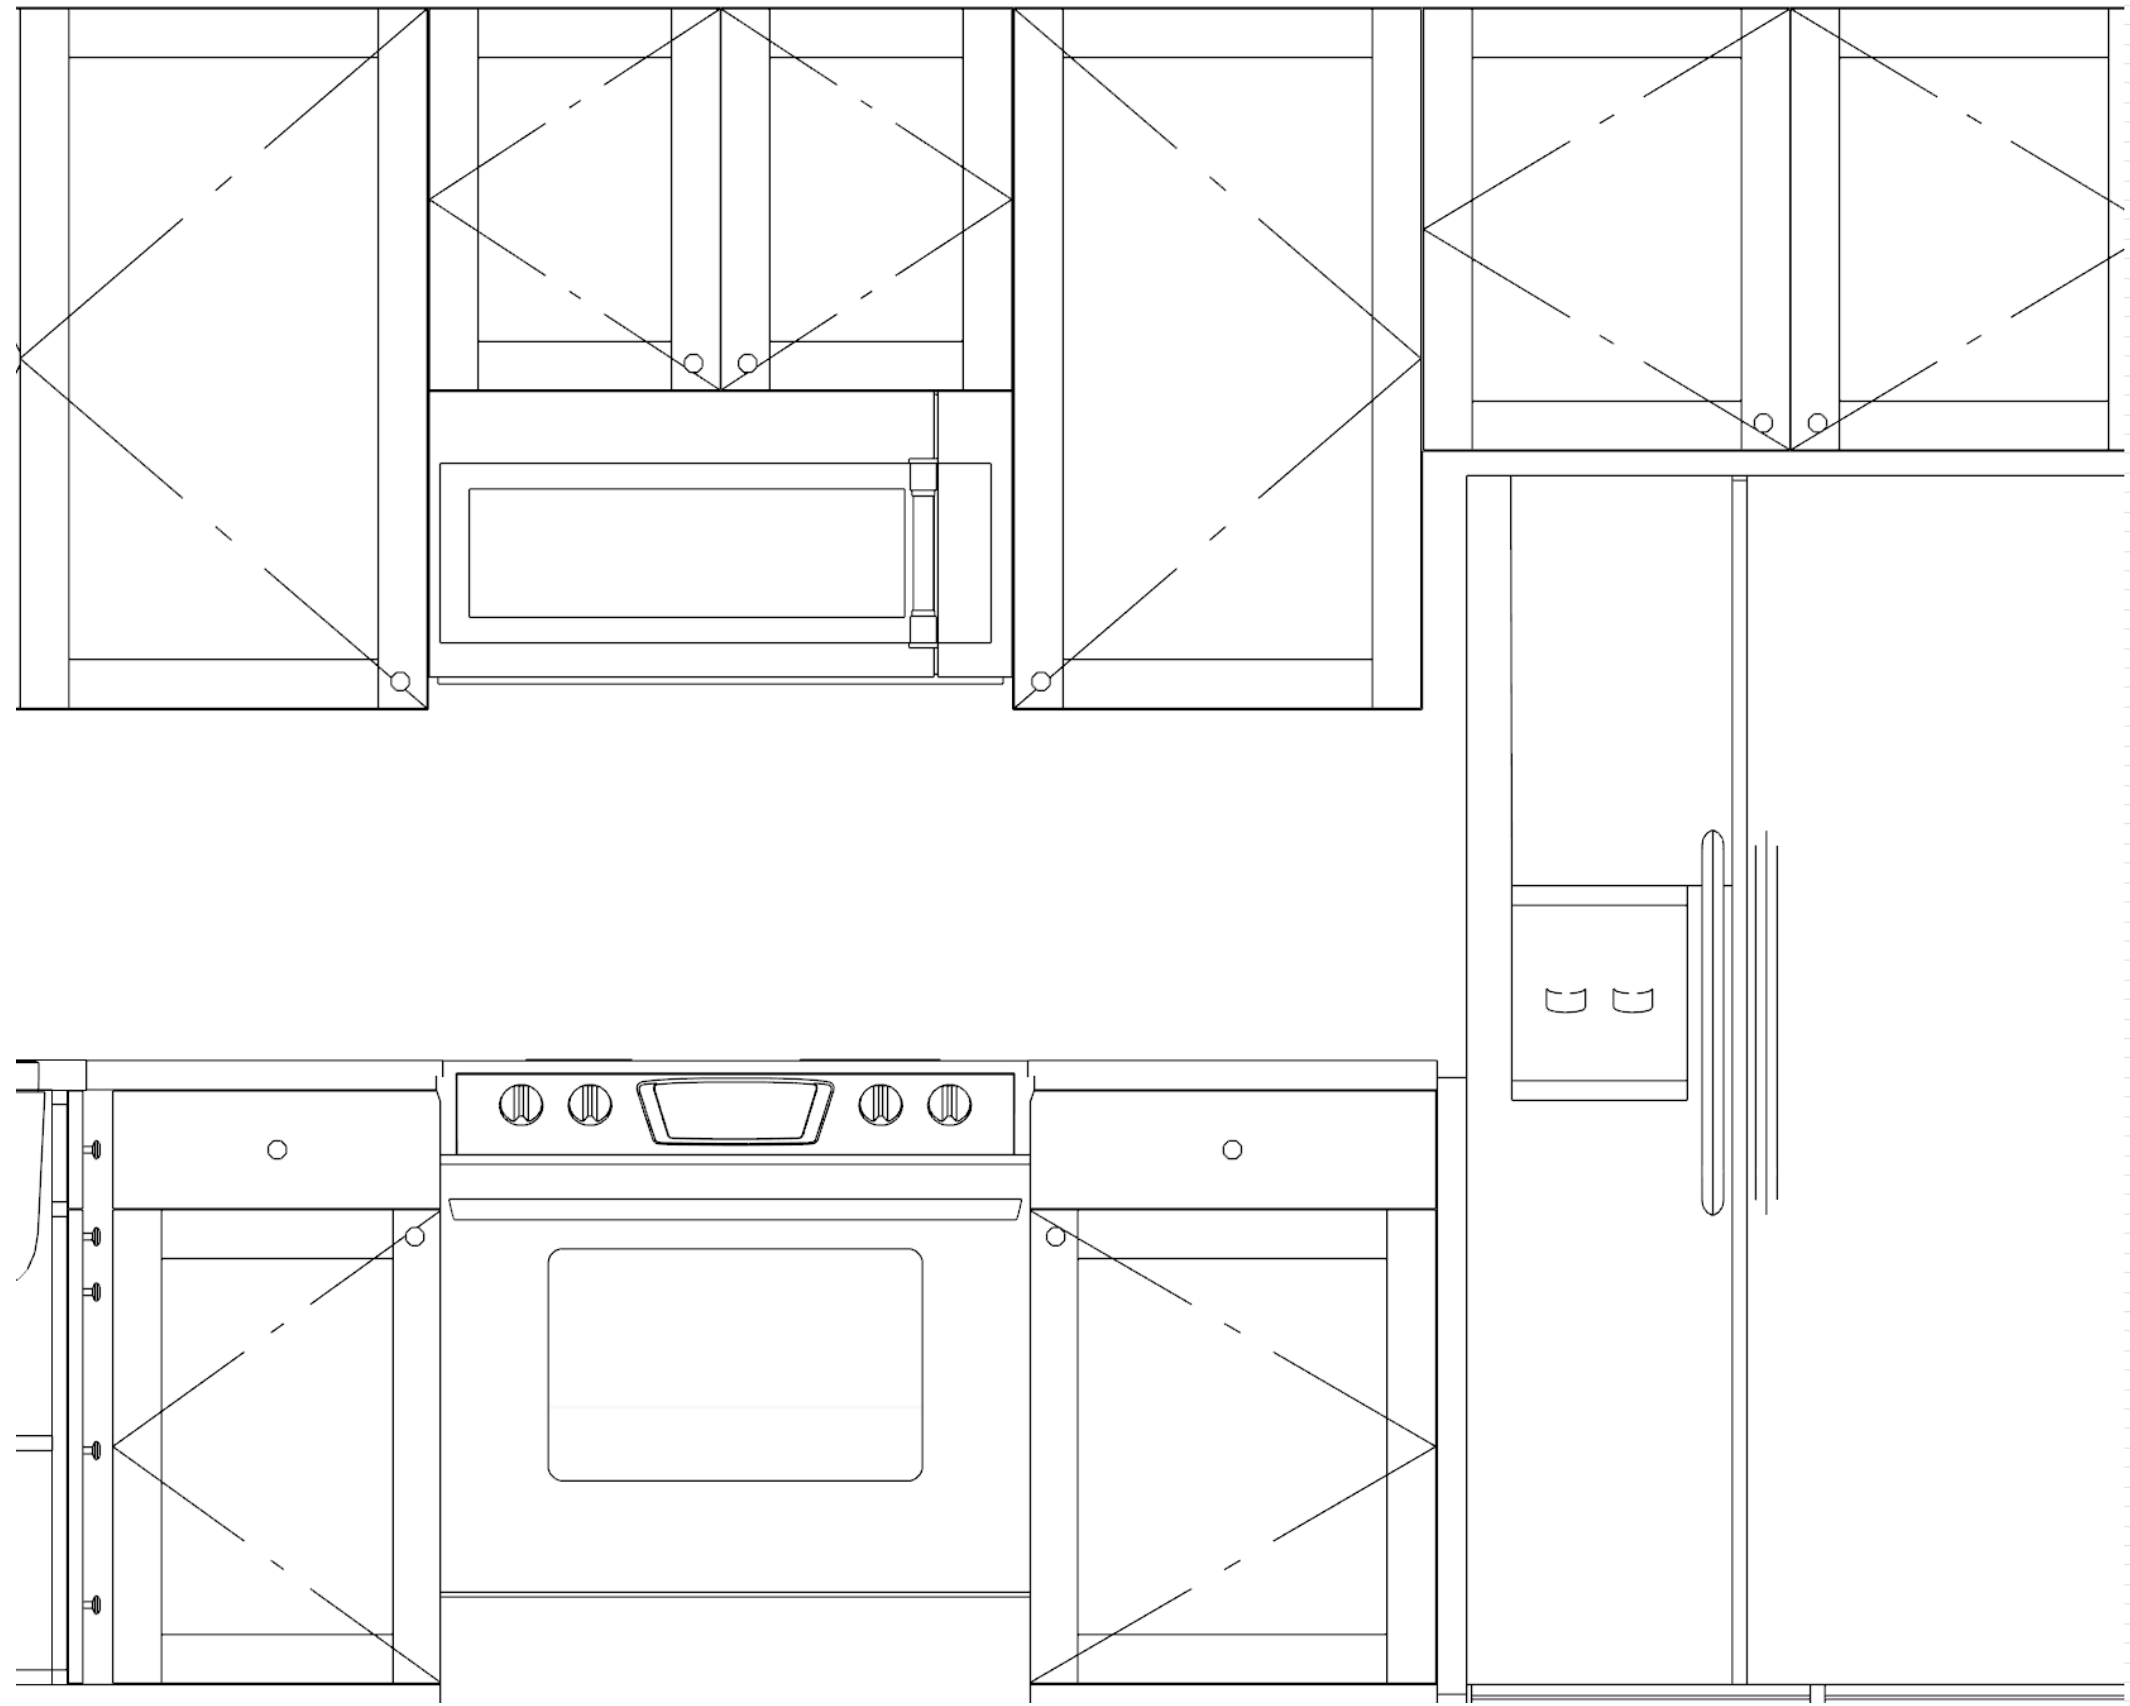


KITCHEN CABINETS PLAN VIEW

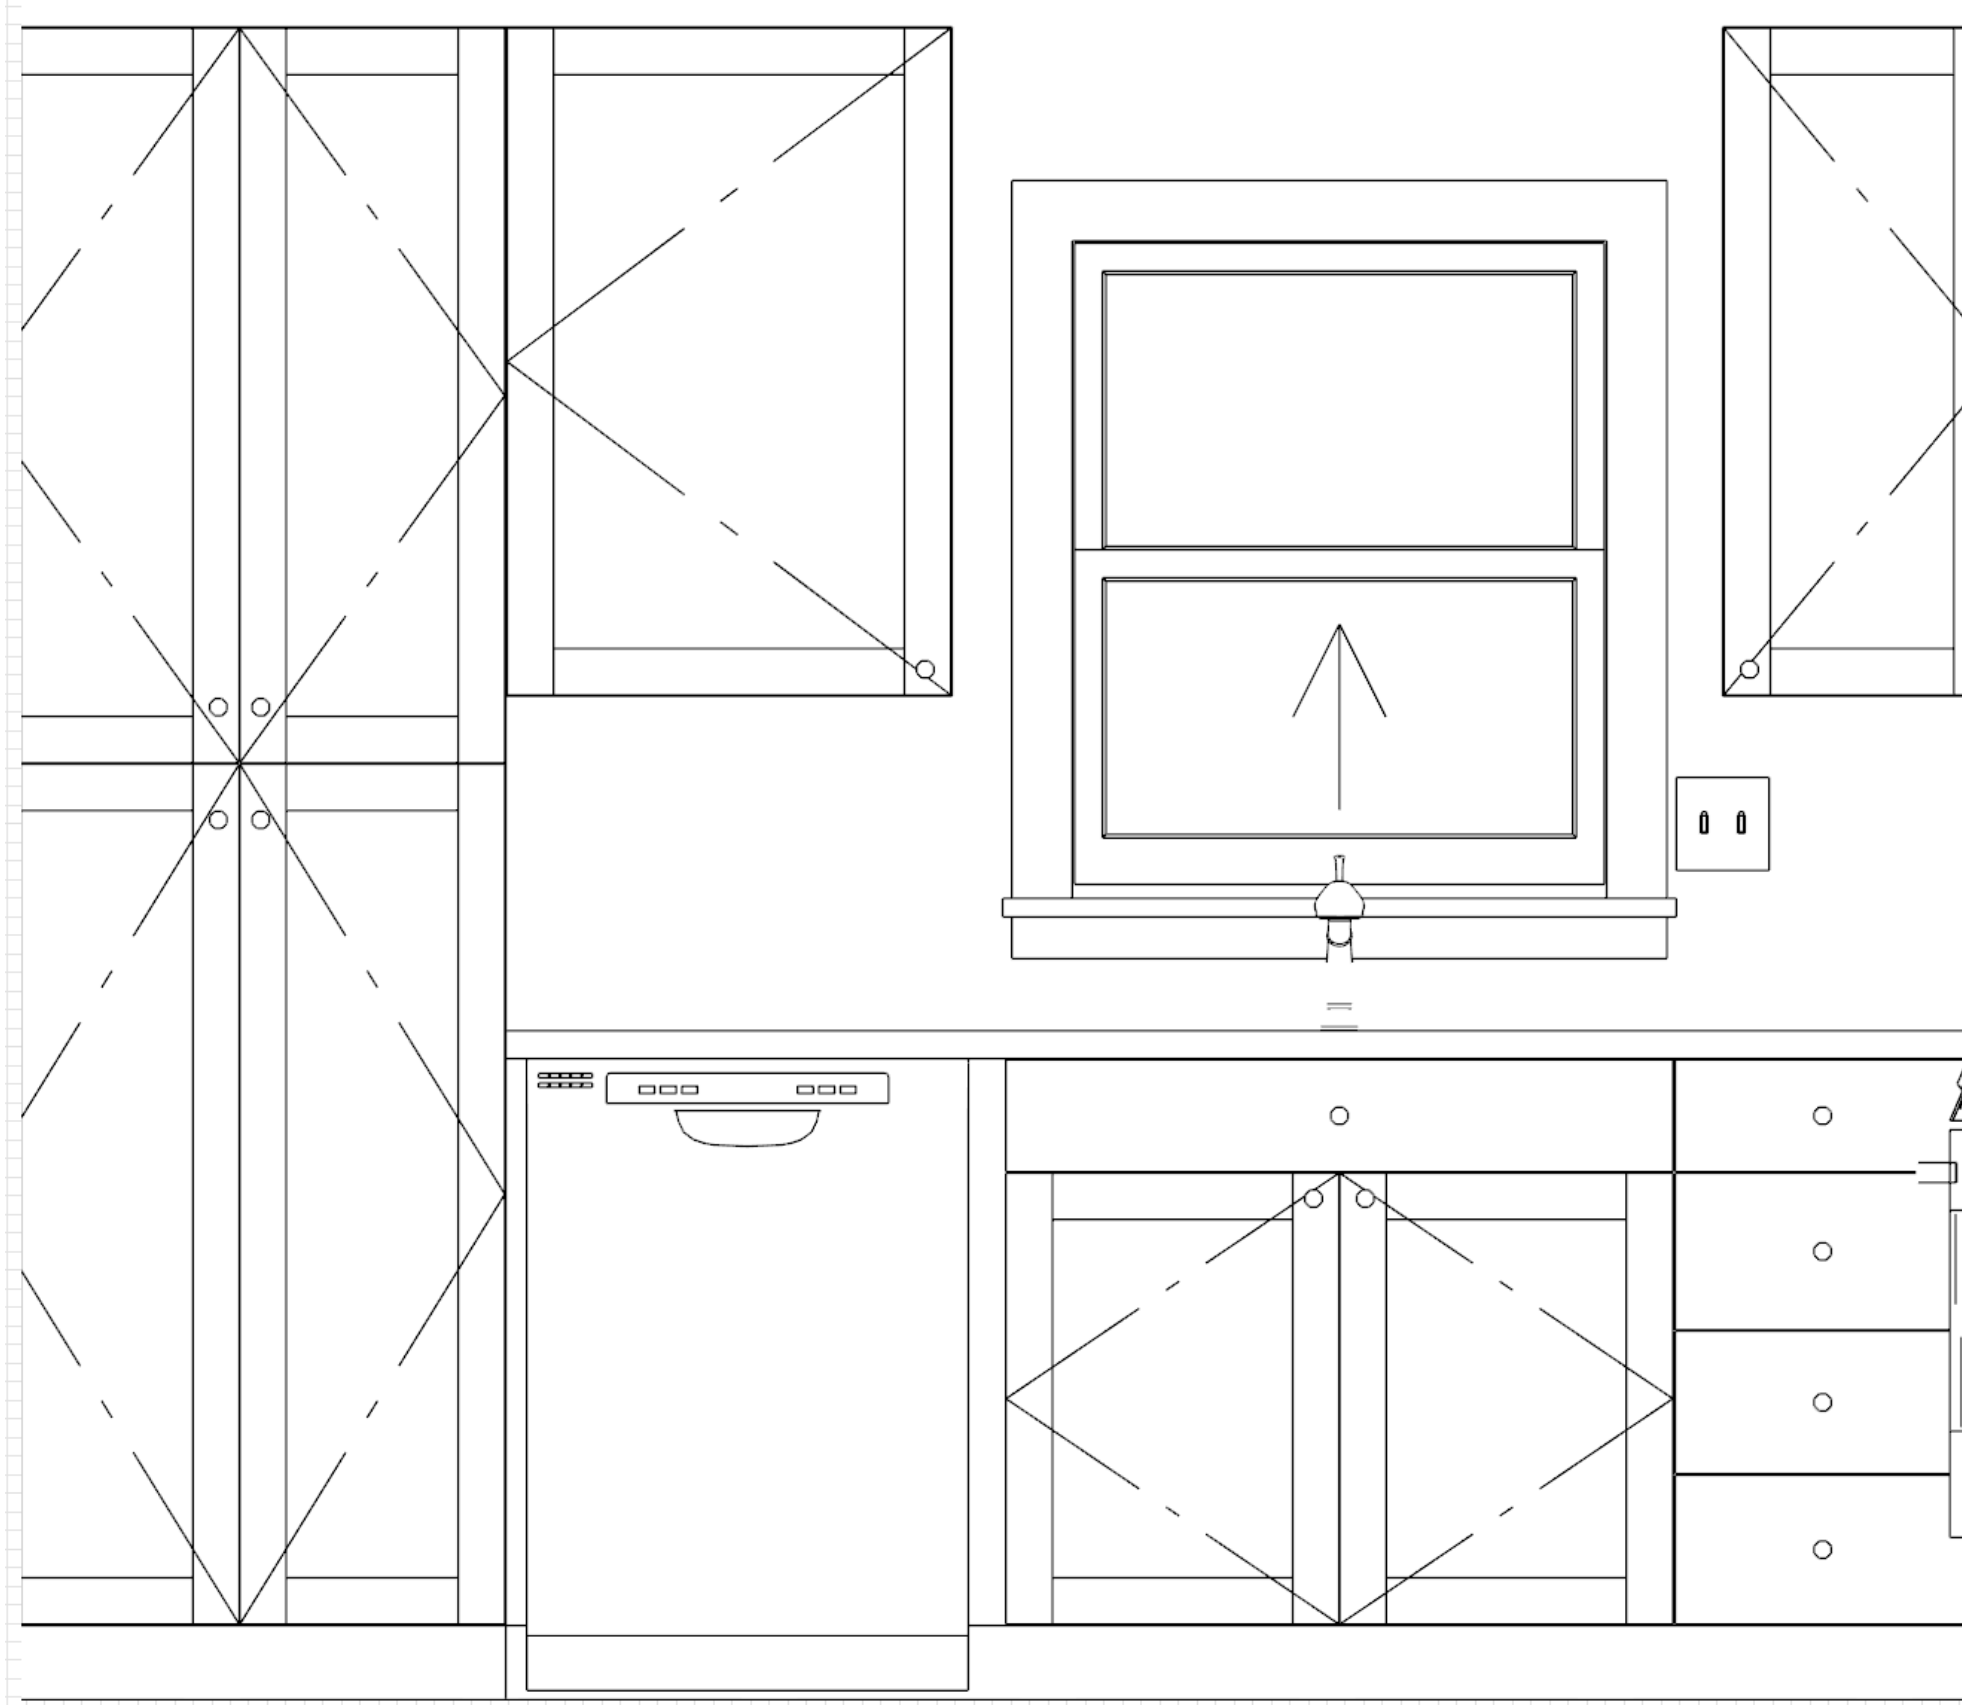


KITCHEN ISLAND

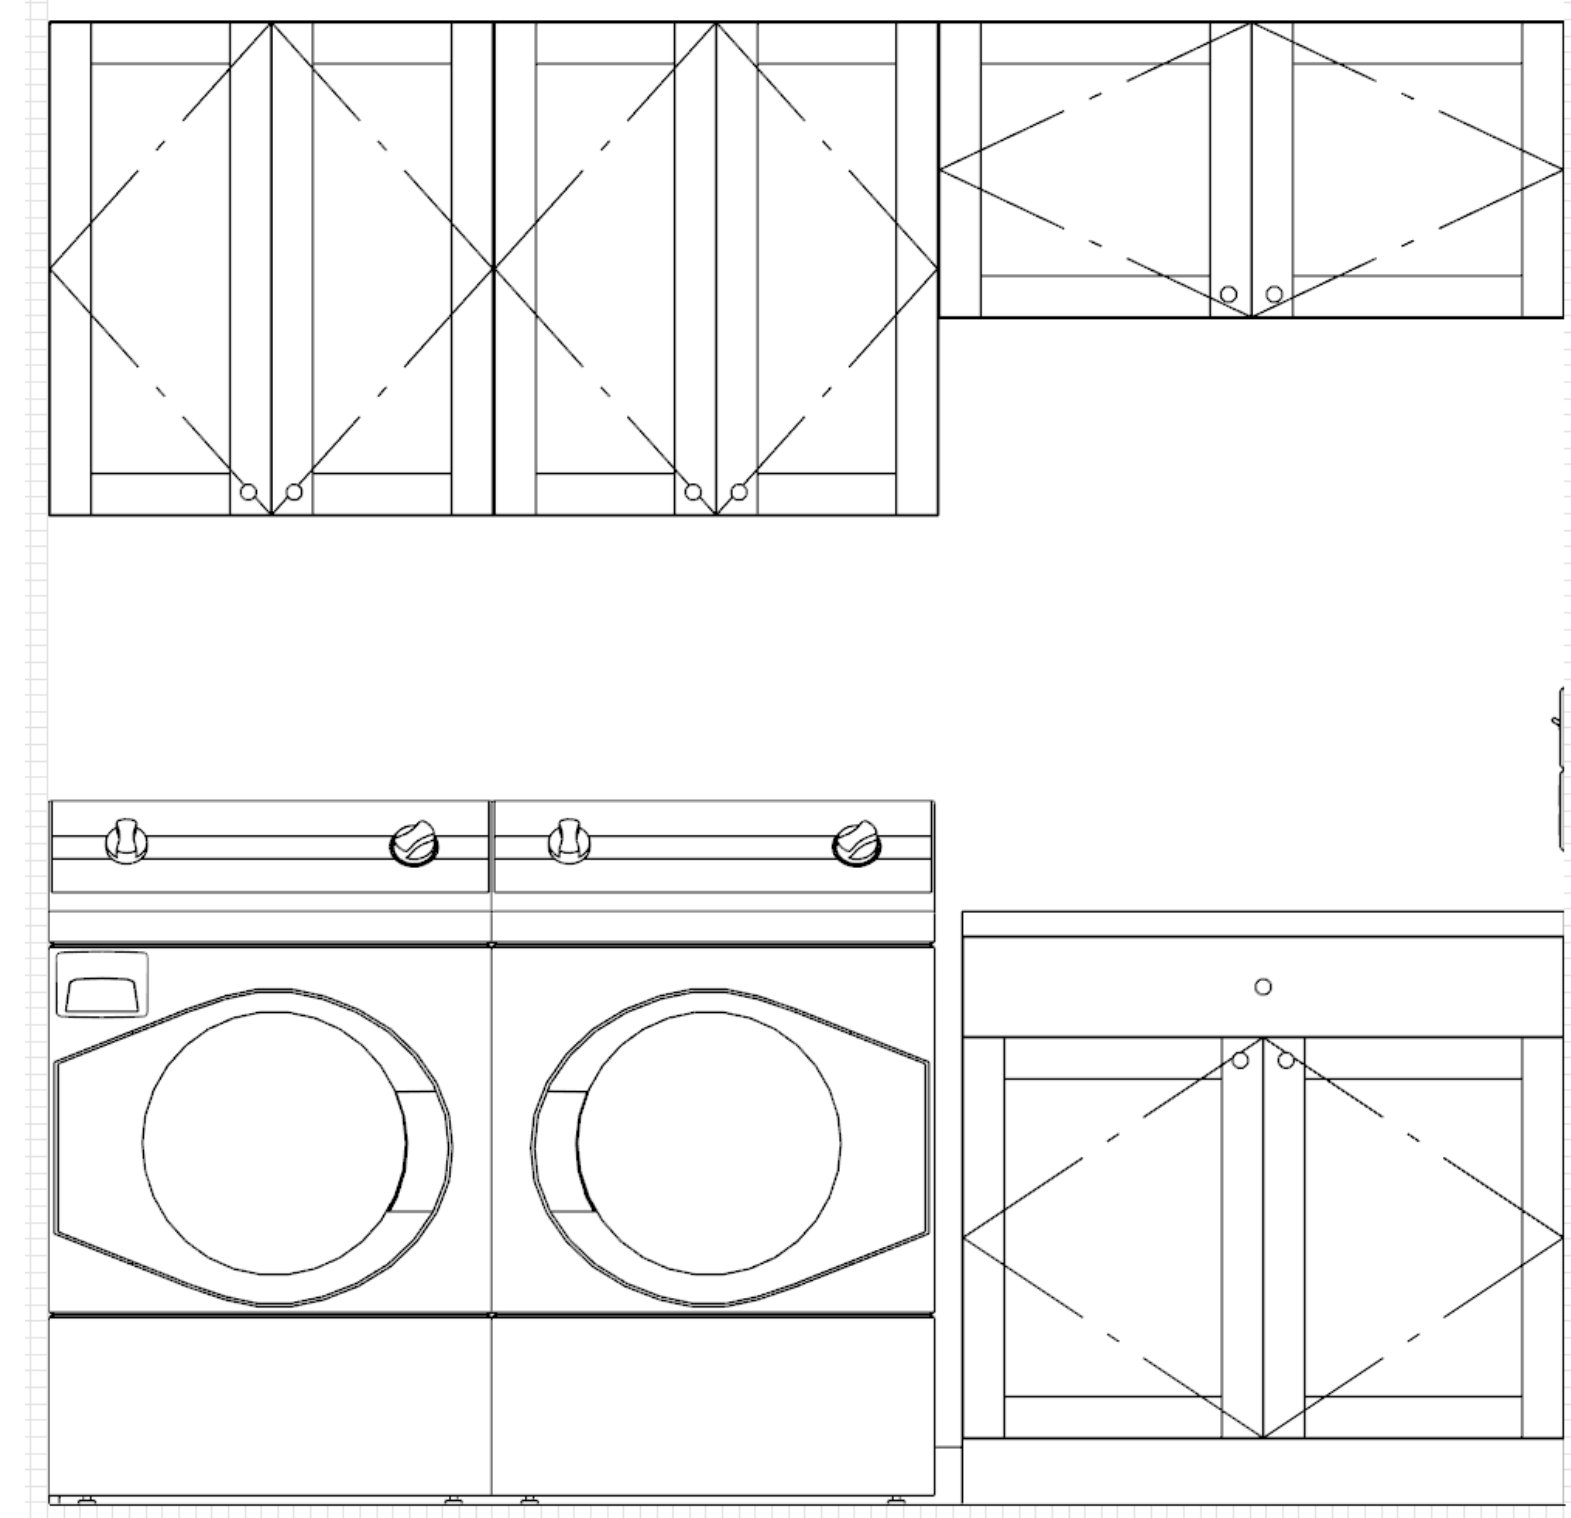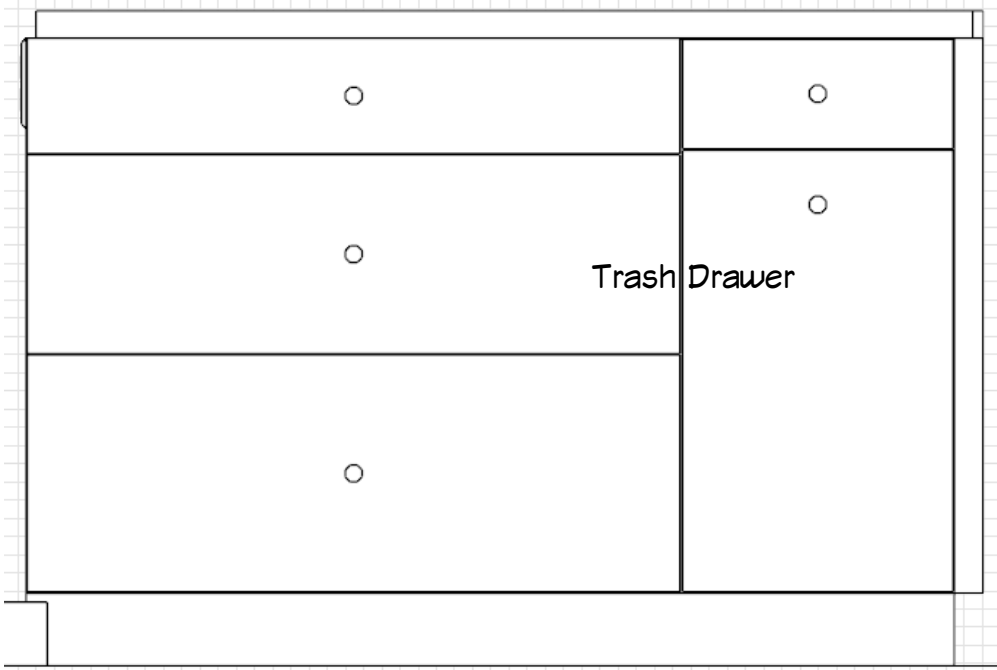

LAUNDRY

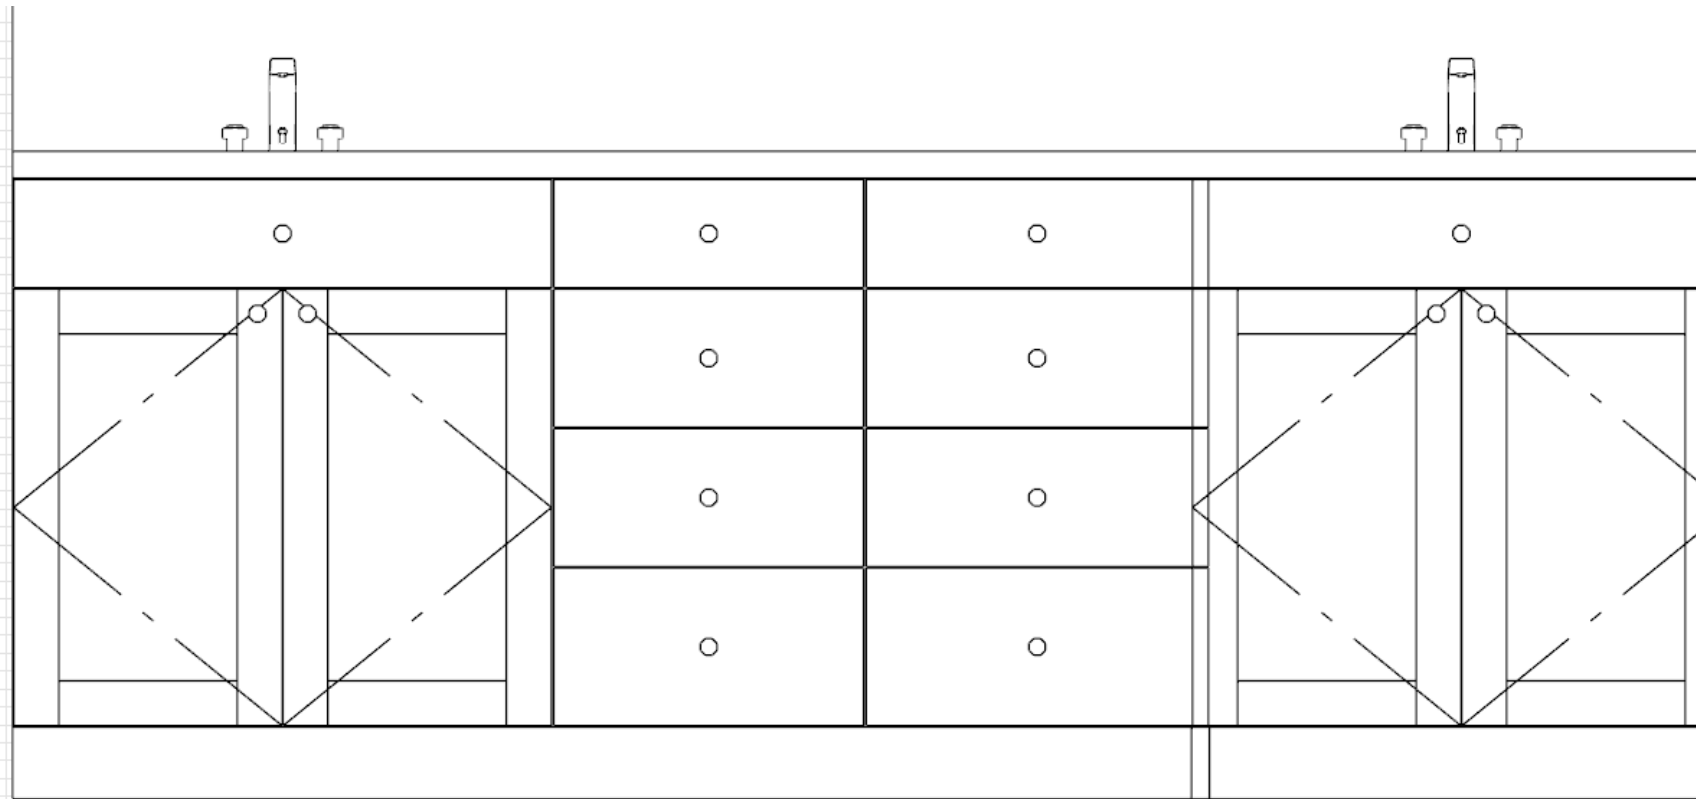

MASTERBATH

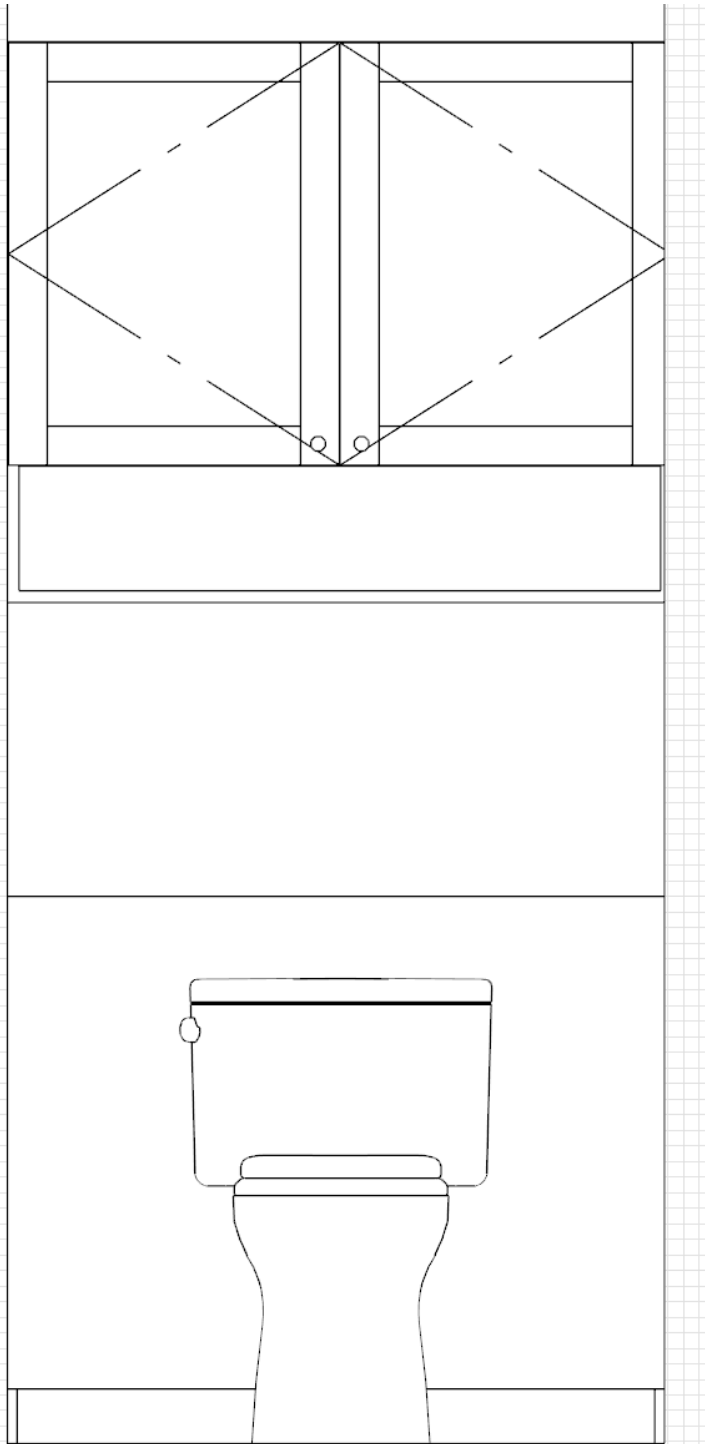

MASTERBATH
TOILET ROOM

The measurements, dimensions, and other specifications, shown on this document, are guidelines for construction use only. The actual specifications of the finished structure may vary. All structural design and loads are the responsibility of a registered professional engineer.

Silvia Ruiz Adams
Ruiz-Boyer
801 Mercury Ave
Duncanville, TX 75137

CABINET PLAN

DRAWINGS PROVIDED BY:
Joy Townsend
Roger Townsend Construction Co.
(903) 821-7751


DATE:

5/19/2023


SCALE:

1/4"=1ft


SHEET:

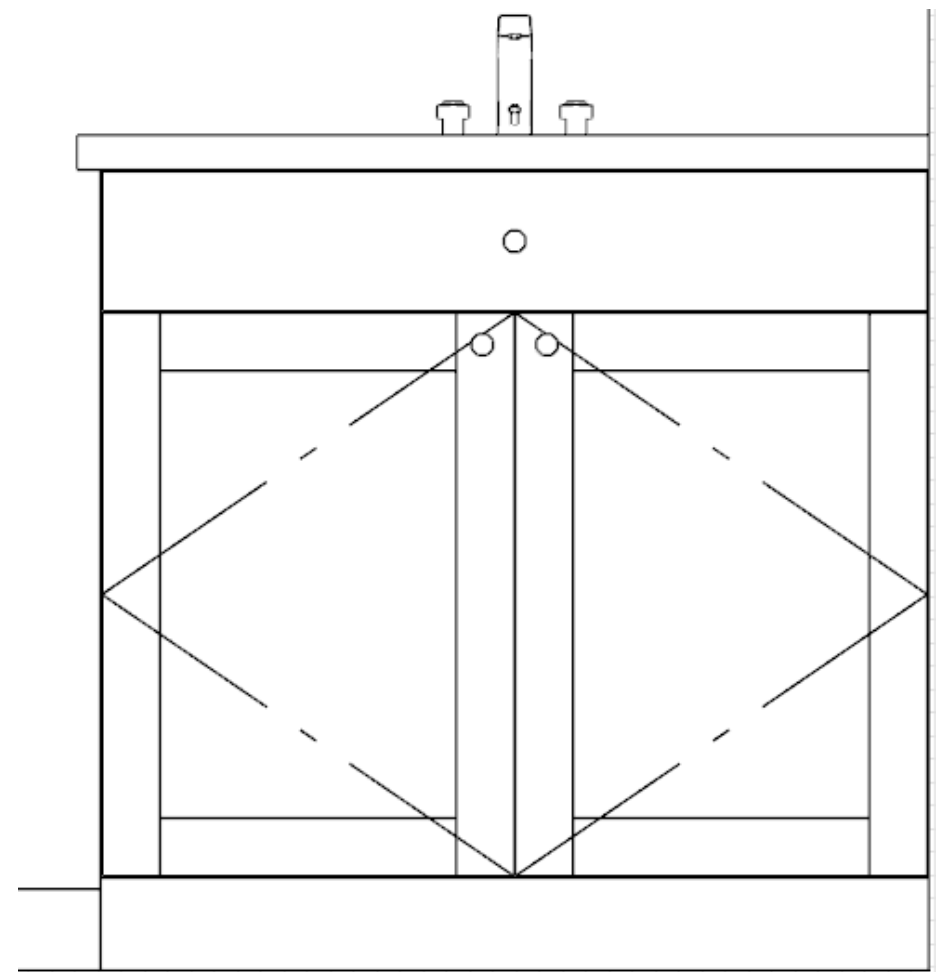


BATH #2

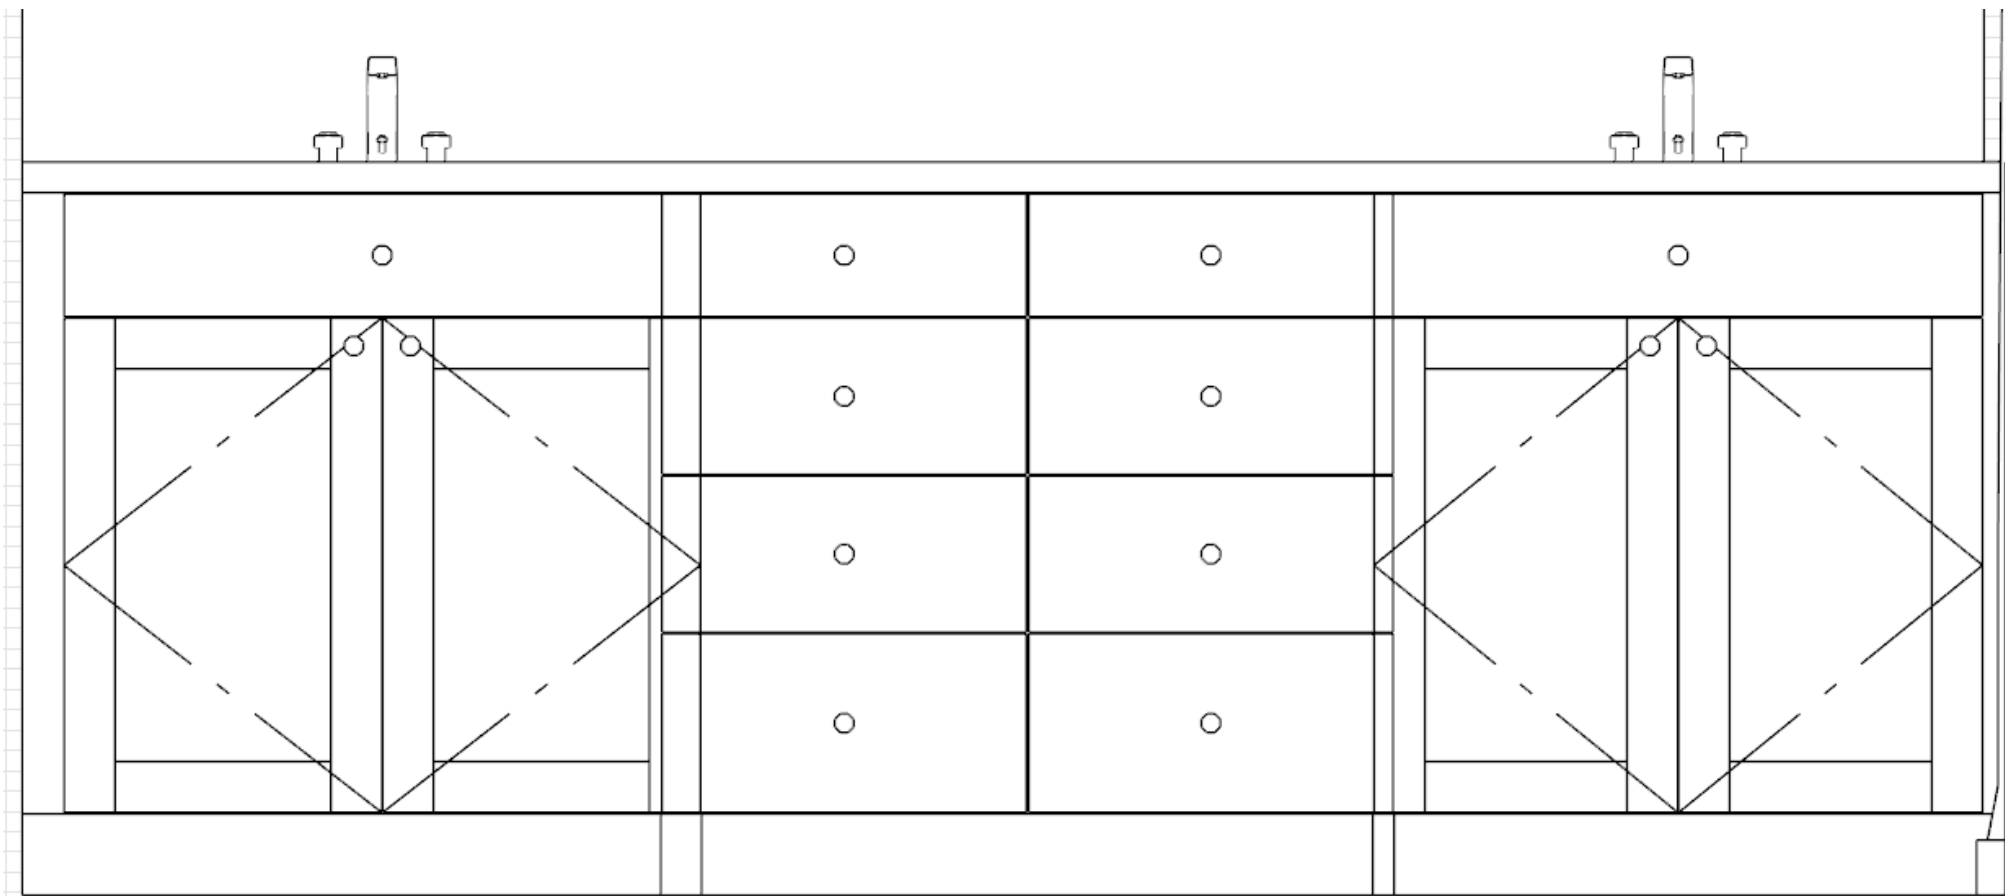


BATH #3/4

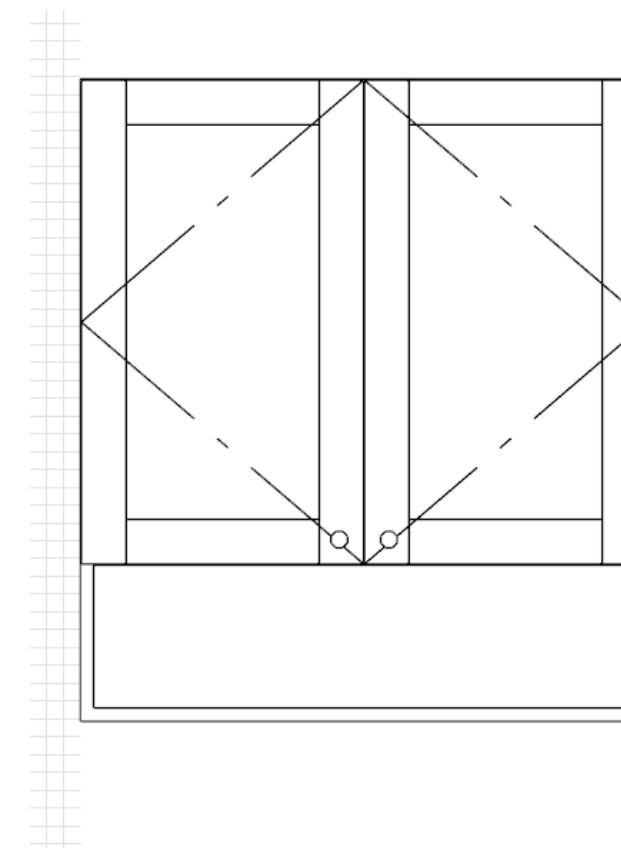

**BATH #3/4
TOILET RM**

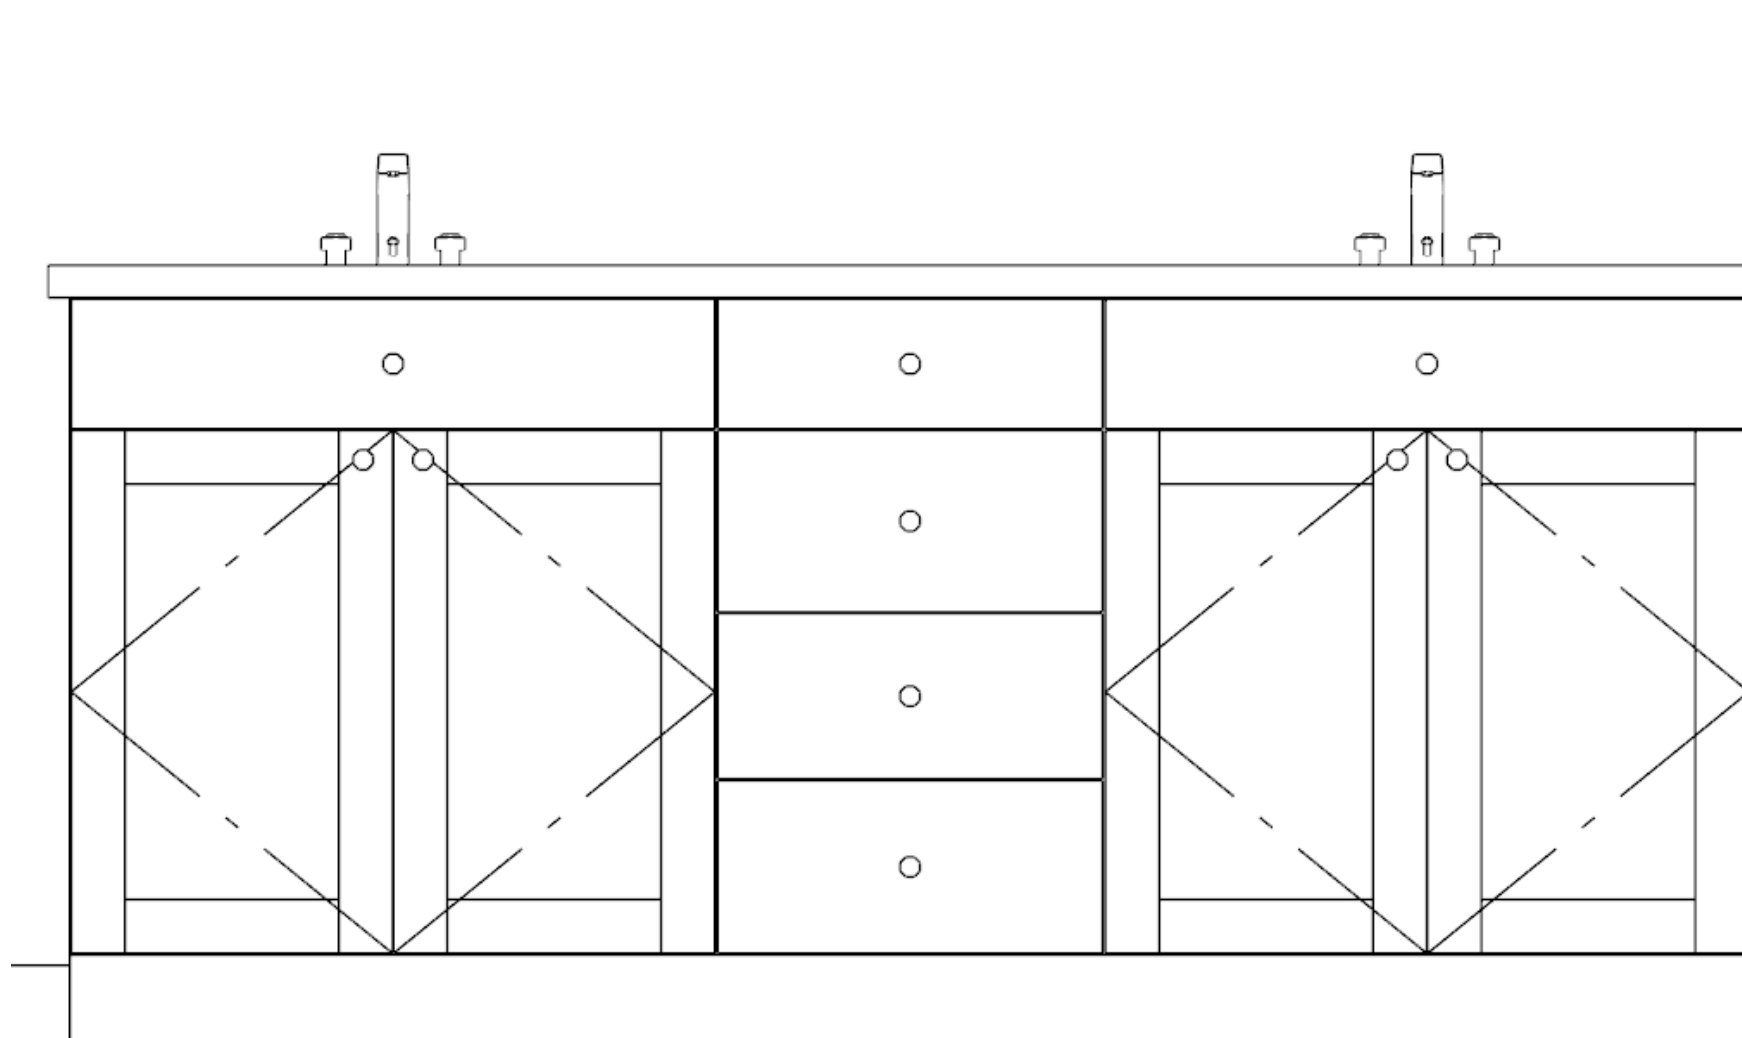

BATH #5

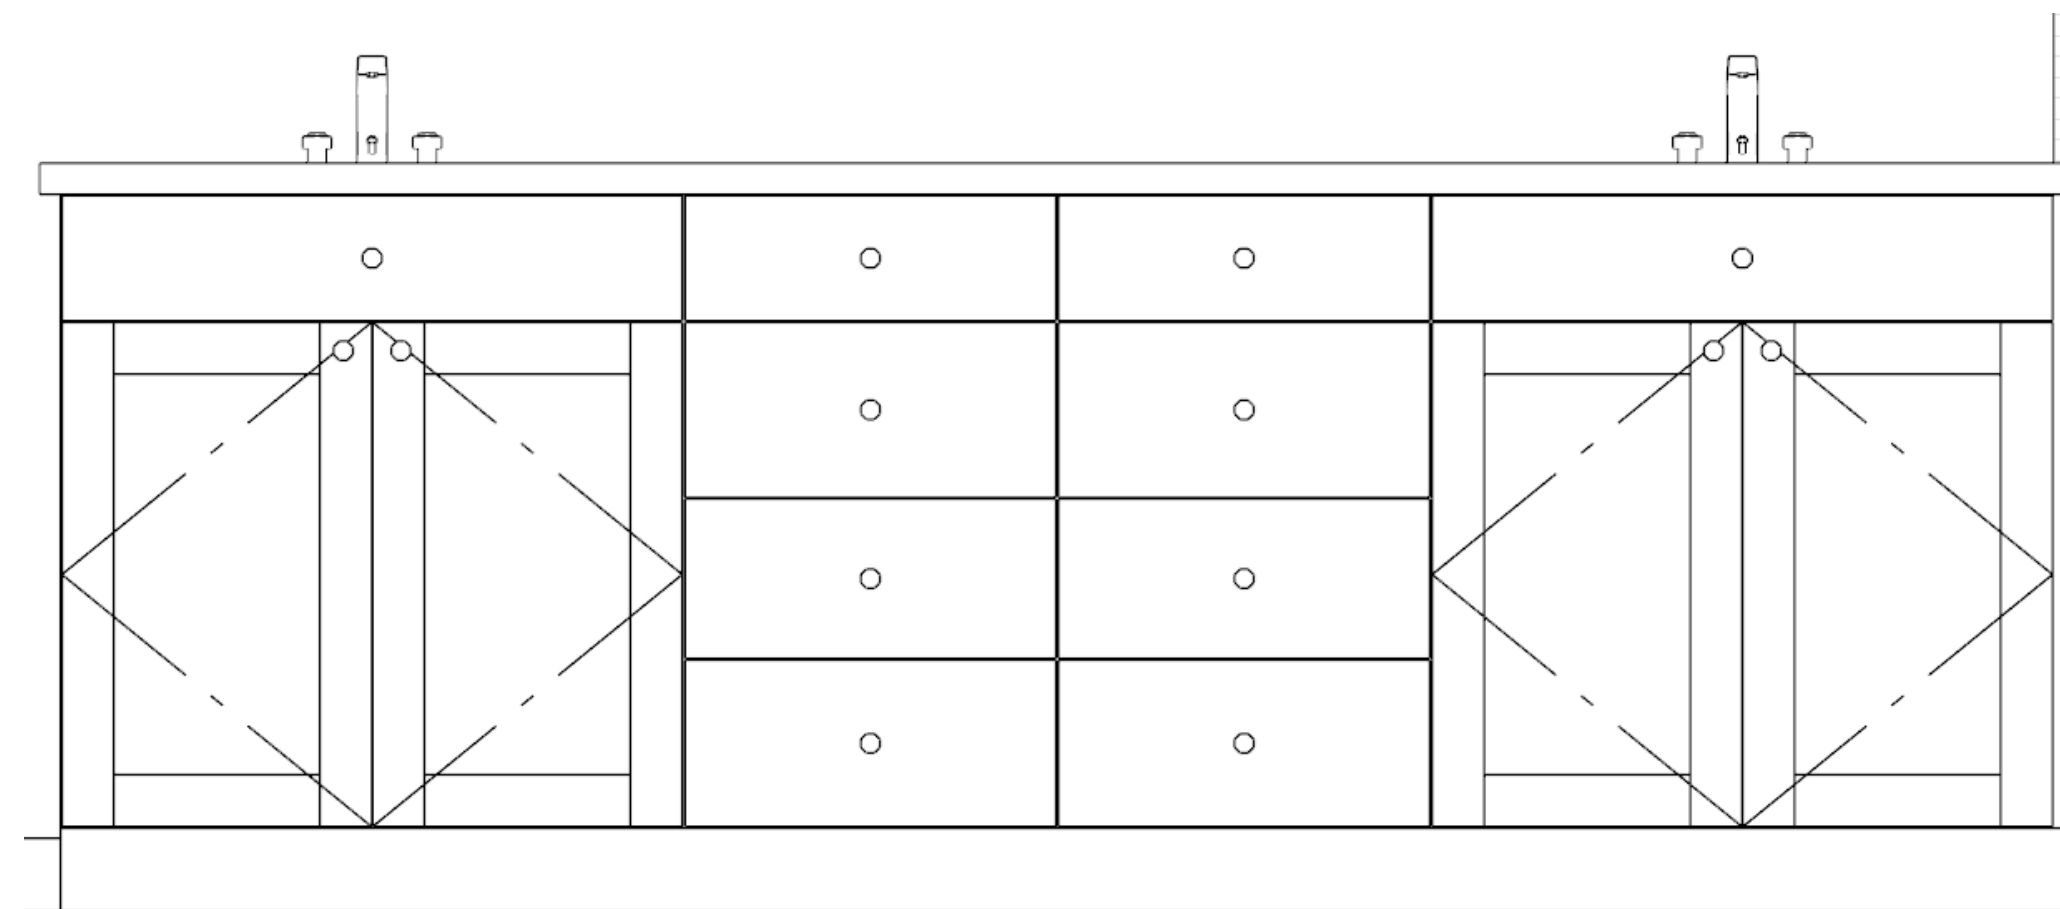

BATH #6

The measurements, dimensions, and other specifications, shown on this document, are guidelines for construction use only. The actual specifications of the finished structure may vary. All structural design and loads are the responsibility of a registered professional engineer.

Silvia Ruiz Adams
Ruiz-Boyer
801 Mercury Ave
Duncanville, TX 75137

CABINET PLAN

DRAWINGS PROVIDED BY:
Joy Townsend
Roger Townsend Construction Co.
(903) 821-7751

DATE:

5/19/2023

SCALE:

1/4"=1ft

SHEET:

--