


6/A4

5/A4

4/A3

3/A3

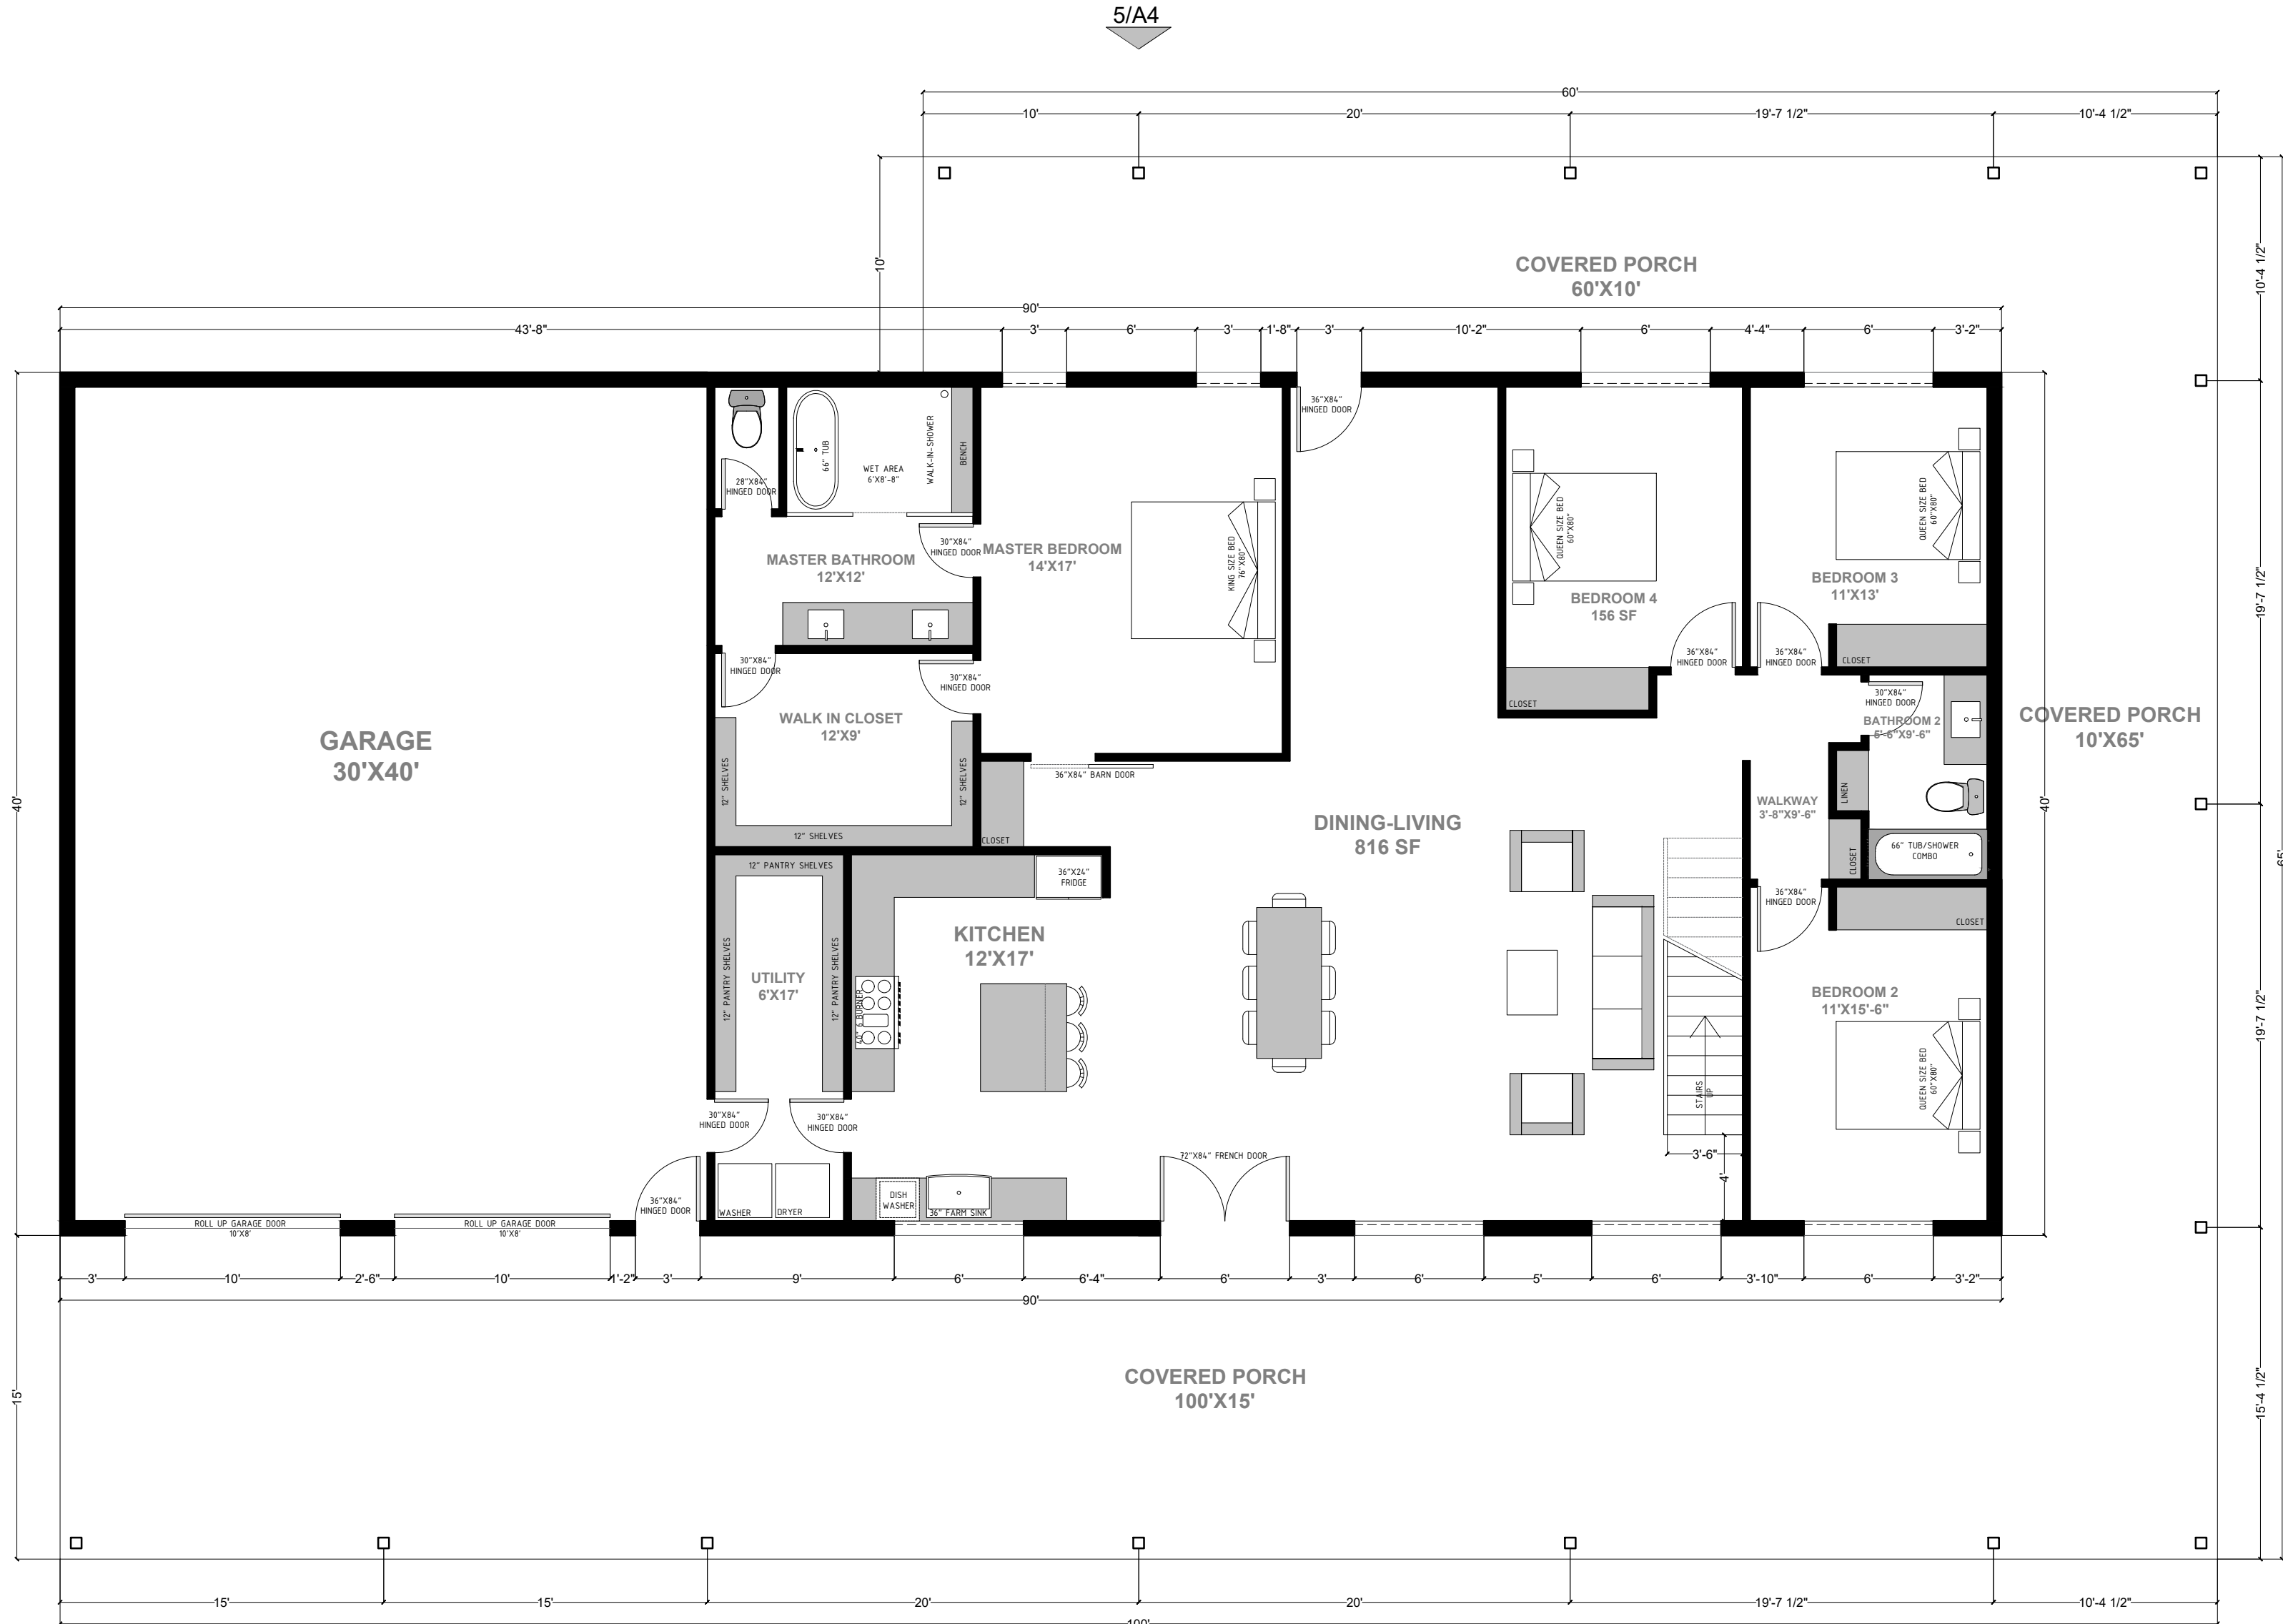

1

FIRST FLOOR PLAN

LIVING AREA = 2400 SF
COVERD PORCHES AREA = 2500 SF
GARAGE AREA = 1200 SF

RESIDENTIAL PROJECT
FOR

JERMEY GORDON

PRELIMINARY

1 JOB #:
2 REV: 00
3 DATE: 06/28/2022

FIRST FLOOR
PLAN

A - 1

@19'-4"
Peak Height


@12'-0"
Eave Height

@8'-0"
Top Height

@3'-0"
Sill Height

@0'-0"
Finish Floor Level

4" Corner Trim

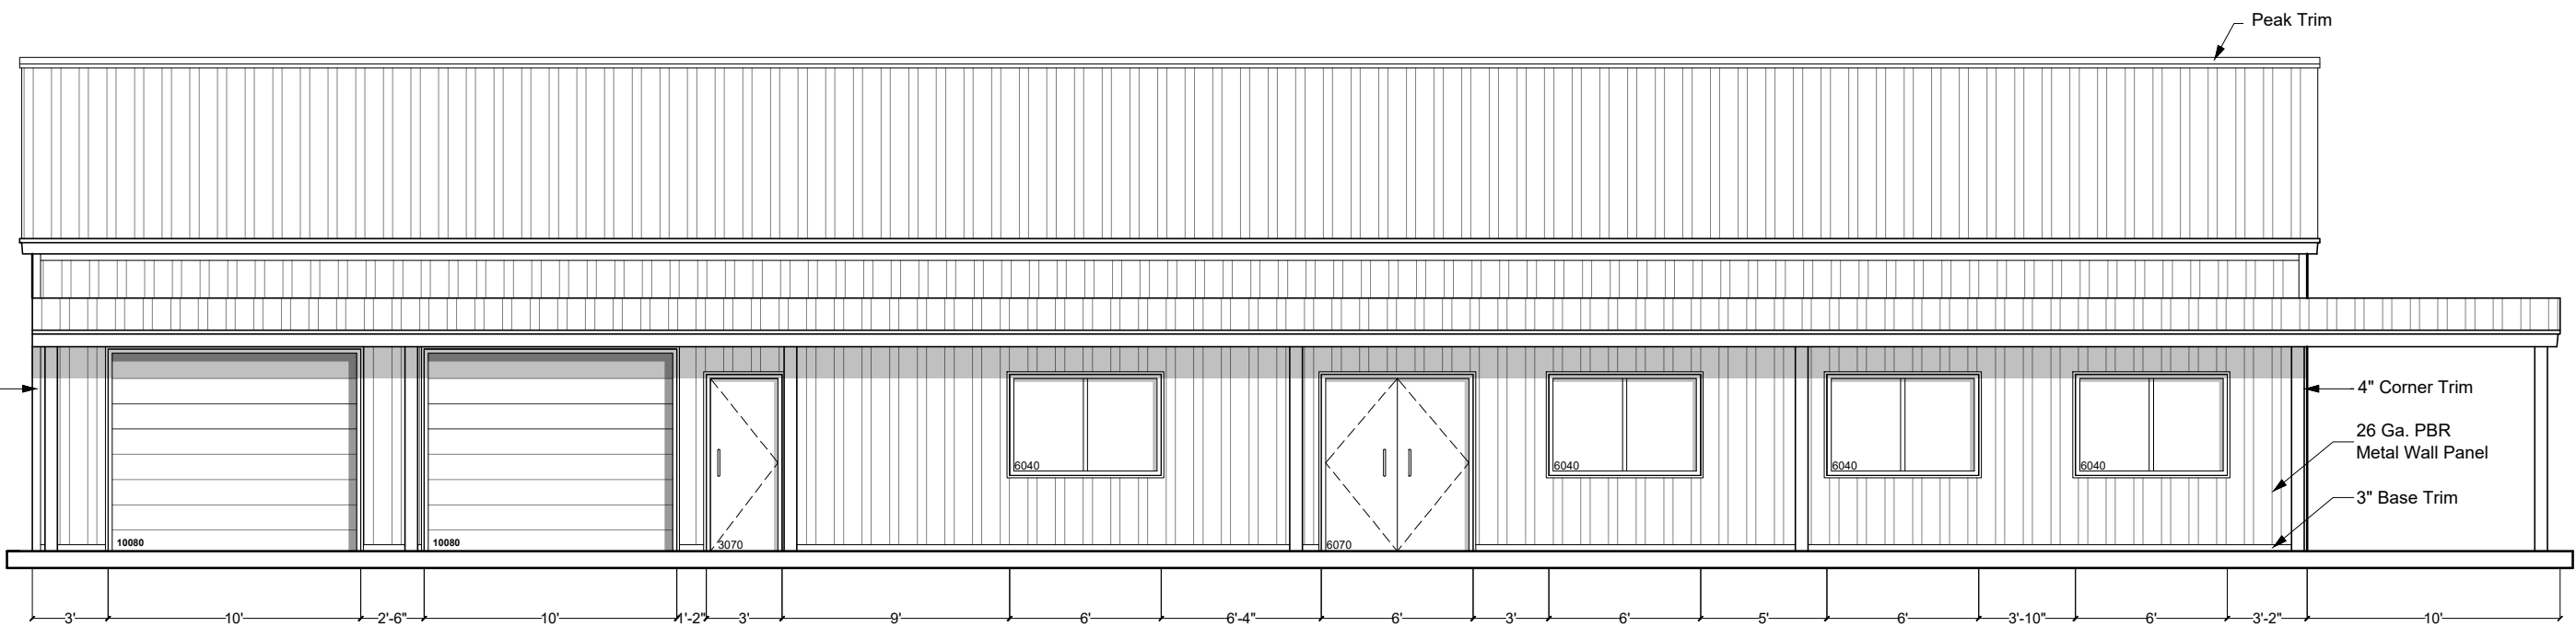

@19'-4"
Peak Height

@16'-6"
Top Height

@12'-0"
Eave Height

@10'-0"
High Eave Height

@7'-0"
Top Height

@3'-0"
Sill Height

@0'-0"
Finish Floor Level

3

FRONT ELEVATION

@19'-4"
Peak Height


@16'-6"
Top Height

@12'-6"
Sill Height

@10'-0"
High Eave Height

@8'-1"
Low Eave Height

@0'-0"
Finish Floor Level

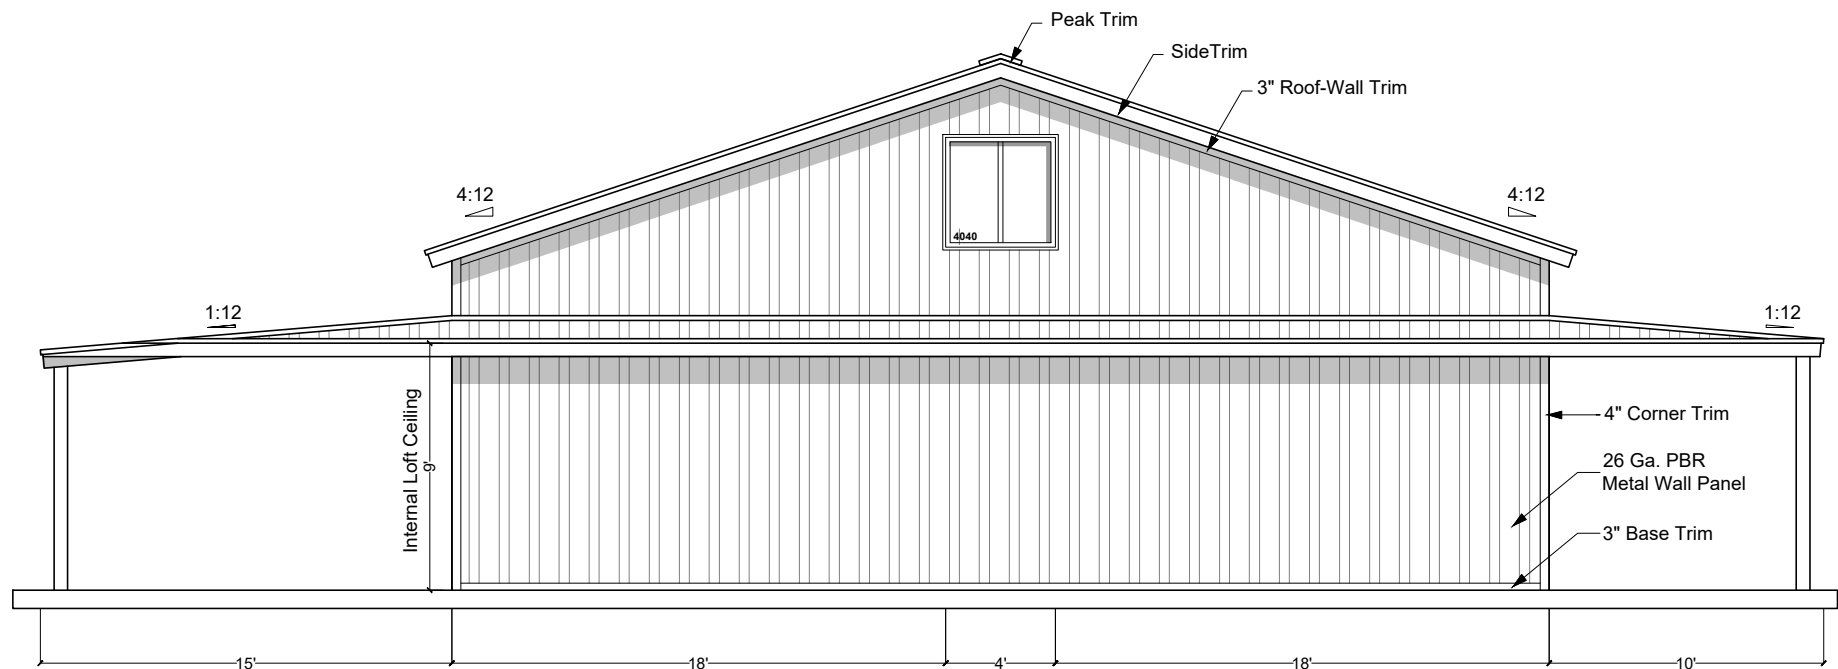

@19'-4"
Peak Height

@16'-6"
Top Height

@12'-0"
Eave Height

@10'-0"
High Eave Height

@8'-6"
Low Eave Height

@0'-0"
Finish Floor Level

4

RIGHT ELEVATION

RESIDENTIAL PROJECT
FOR

JERMEY GORDON


PRELIMINARY

1 JOB #:
2 REV: 00
3 DATE: 06/28/2022

ELEVATIONS

A - 3


- @19'-4"
Peak Height
- @12'-0"
Eave Height
- @8'-6"
Low Eave Height
- @3'-0"
Sill Height
- @0'-0"
Finish Floor Level

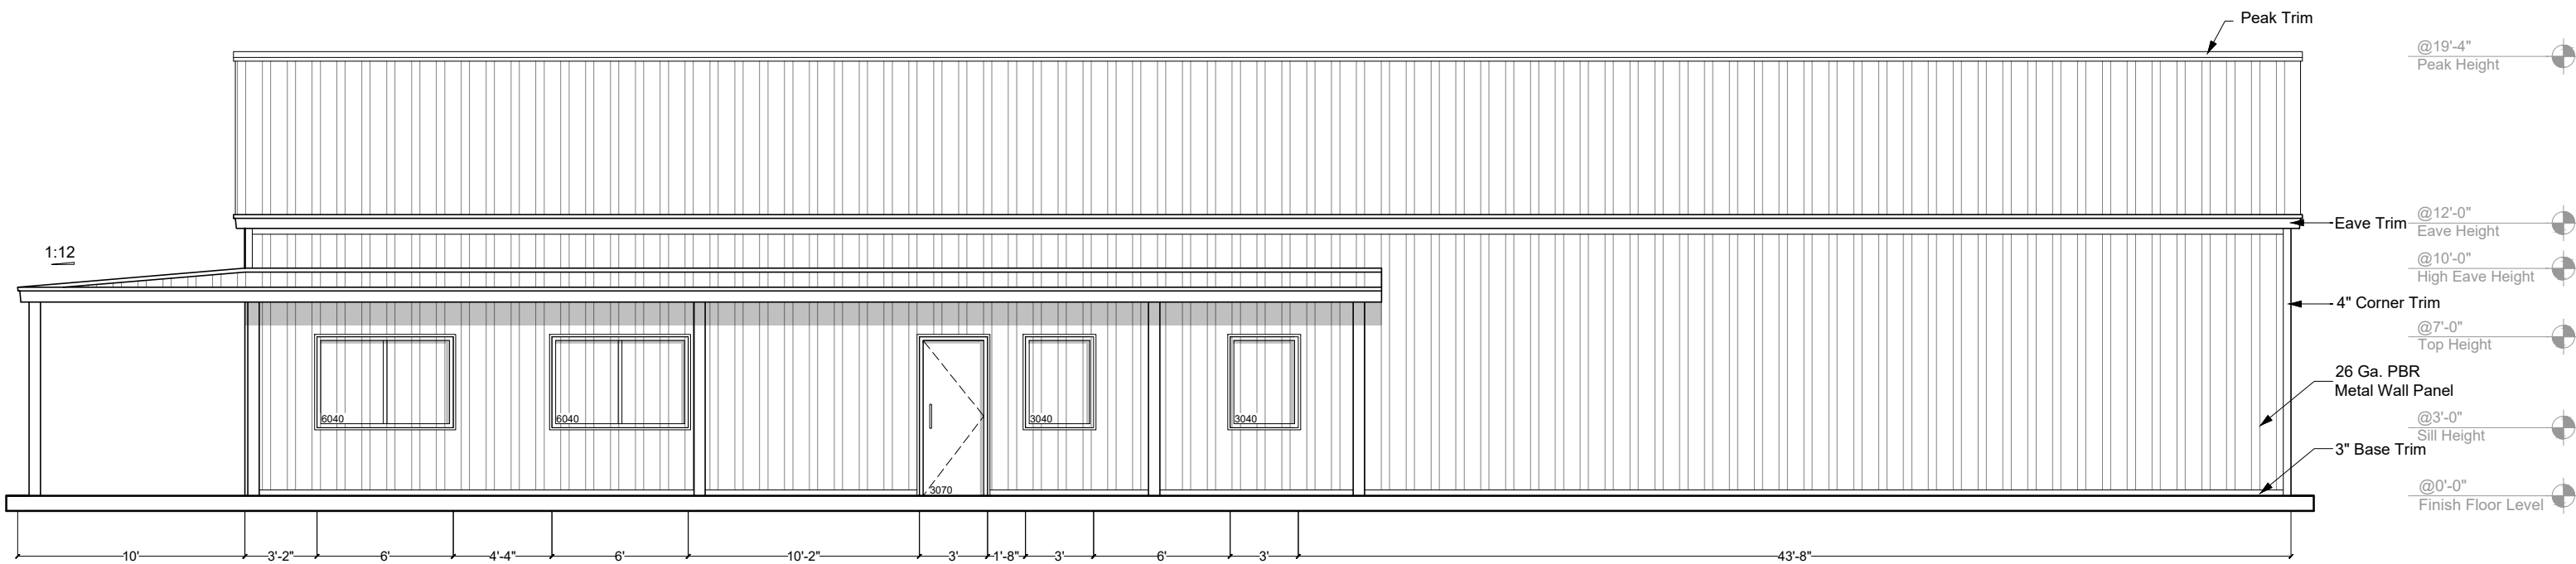

5

BACK ELEVATION

- @19'-4"
Peak Height
- @12'-6"
Sill Height
- @10'-0"
High Eave Height
- @8'-6"
Low Eave Height
- @0'-0"
Finish Floor Level

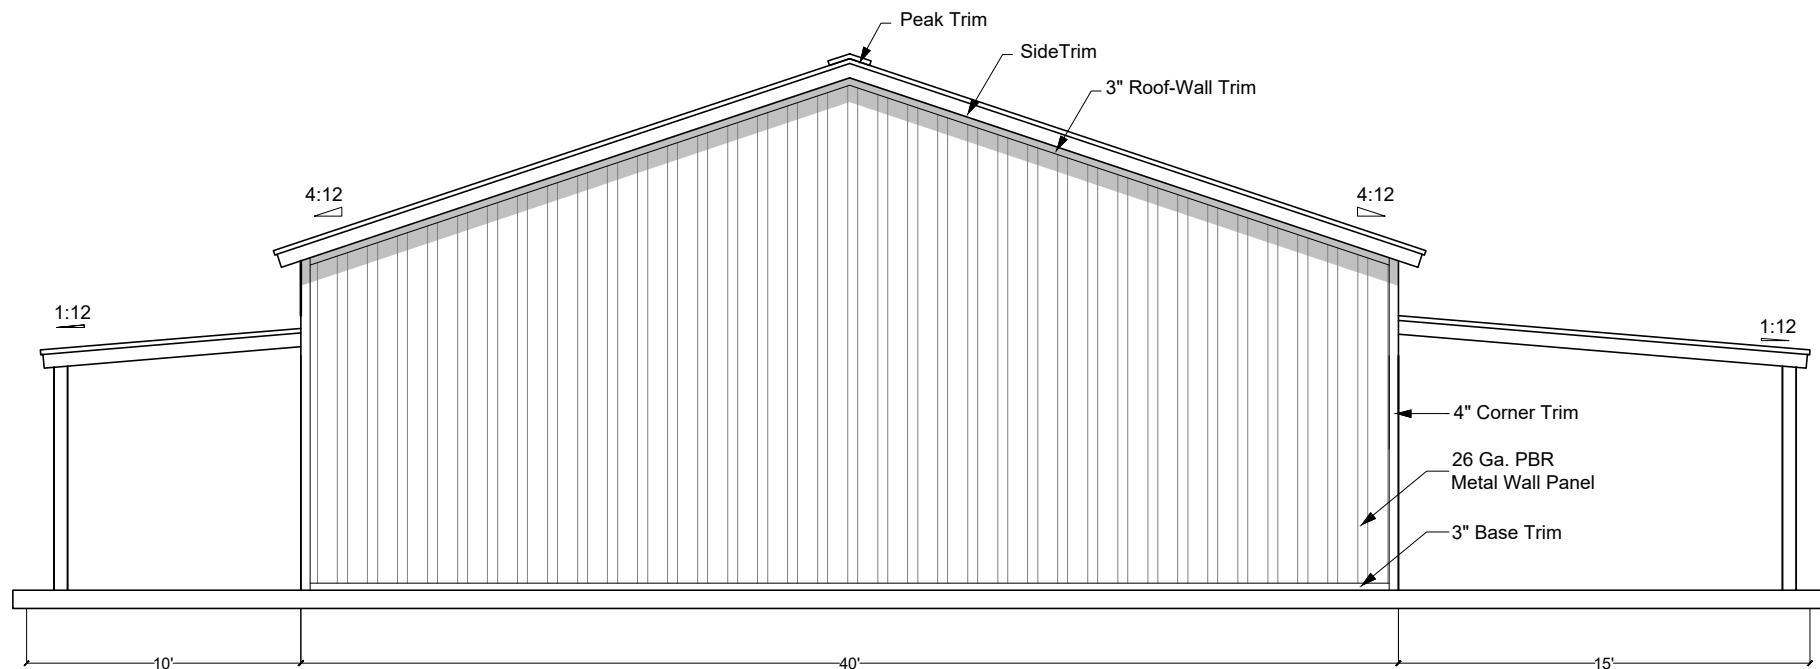

- @19'-4"
Peak Height
- @16'-6"
Top Height
- @12'-0"
Eave Height
- @10'-0"
High Eave Height
- @8'-1"
Low Eave Height
- @0'-0"
Finish Floor Level

6

LEFT ELEVATION

RESIDENTIAL PROJECT
FOR
JERMEY GORDON

PRELIMINARY

- 1 JOB #:
- 2 REV: 00
- 3 DATE: 06/28/2022

ELEVATIONS

A - 4


6/A4

5/A4

4/A3

3/A3

7 **INTERNAL DIMENSIONS**
FIRST FLOOR

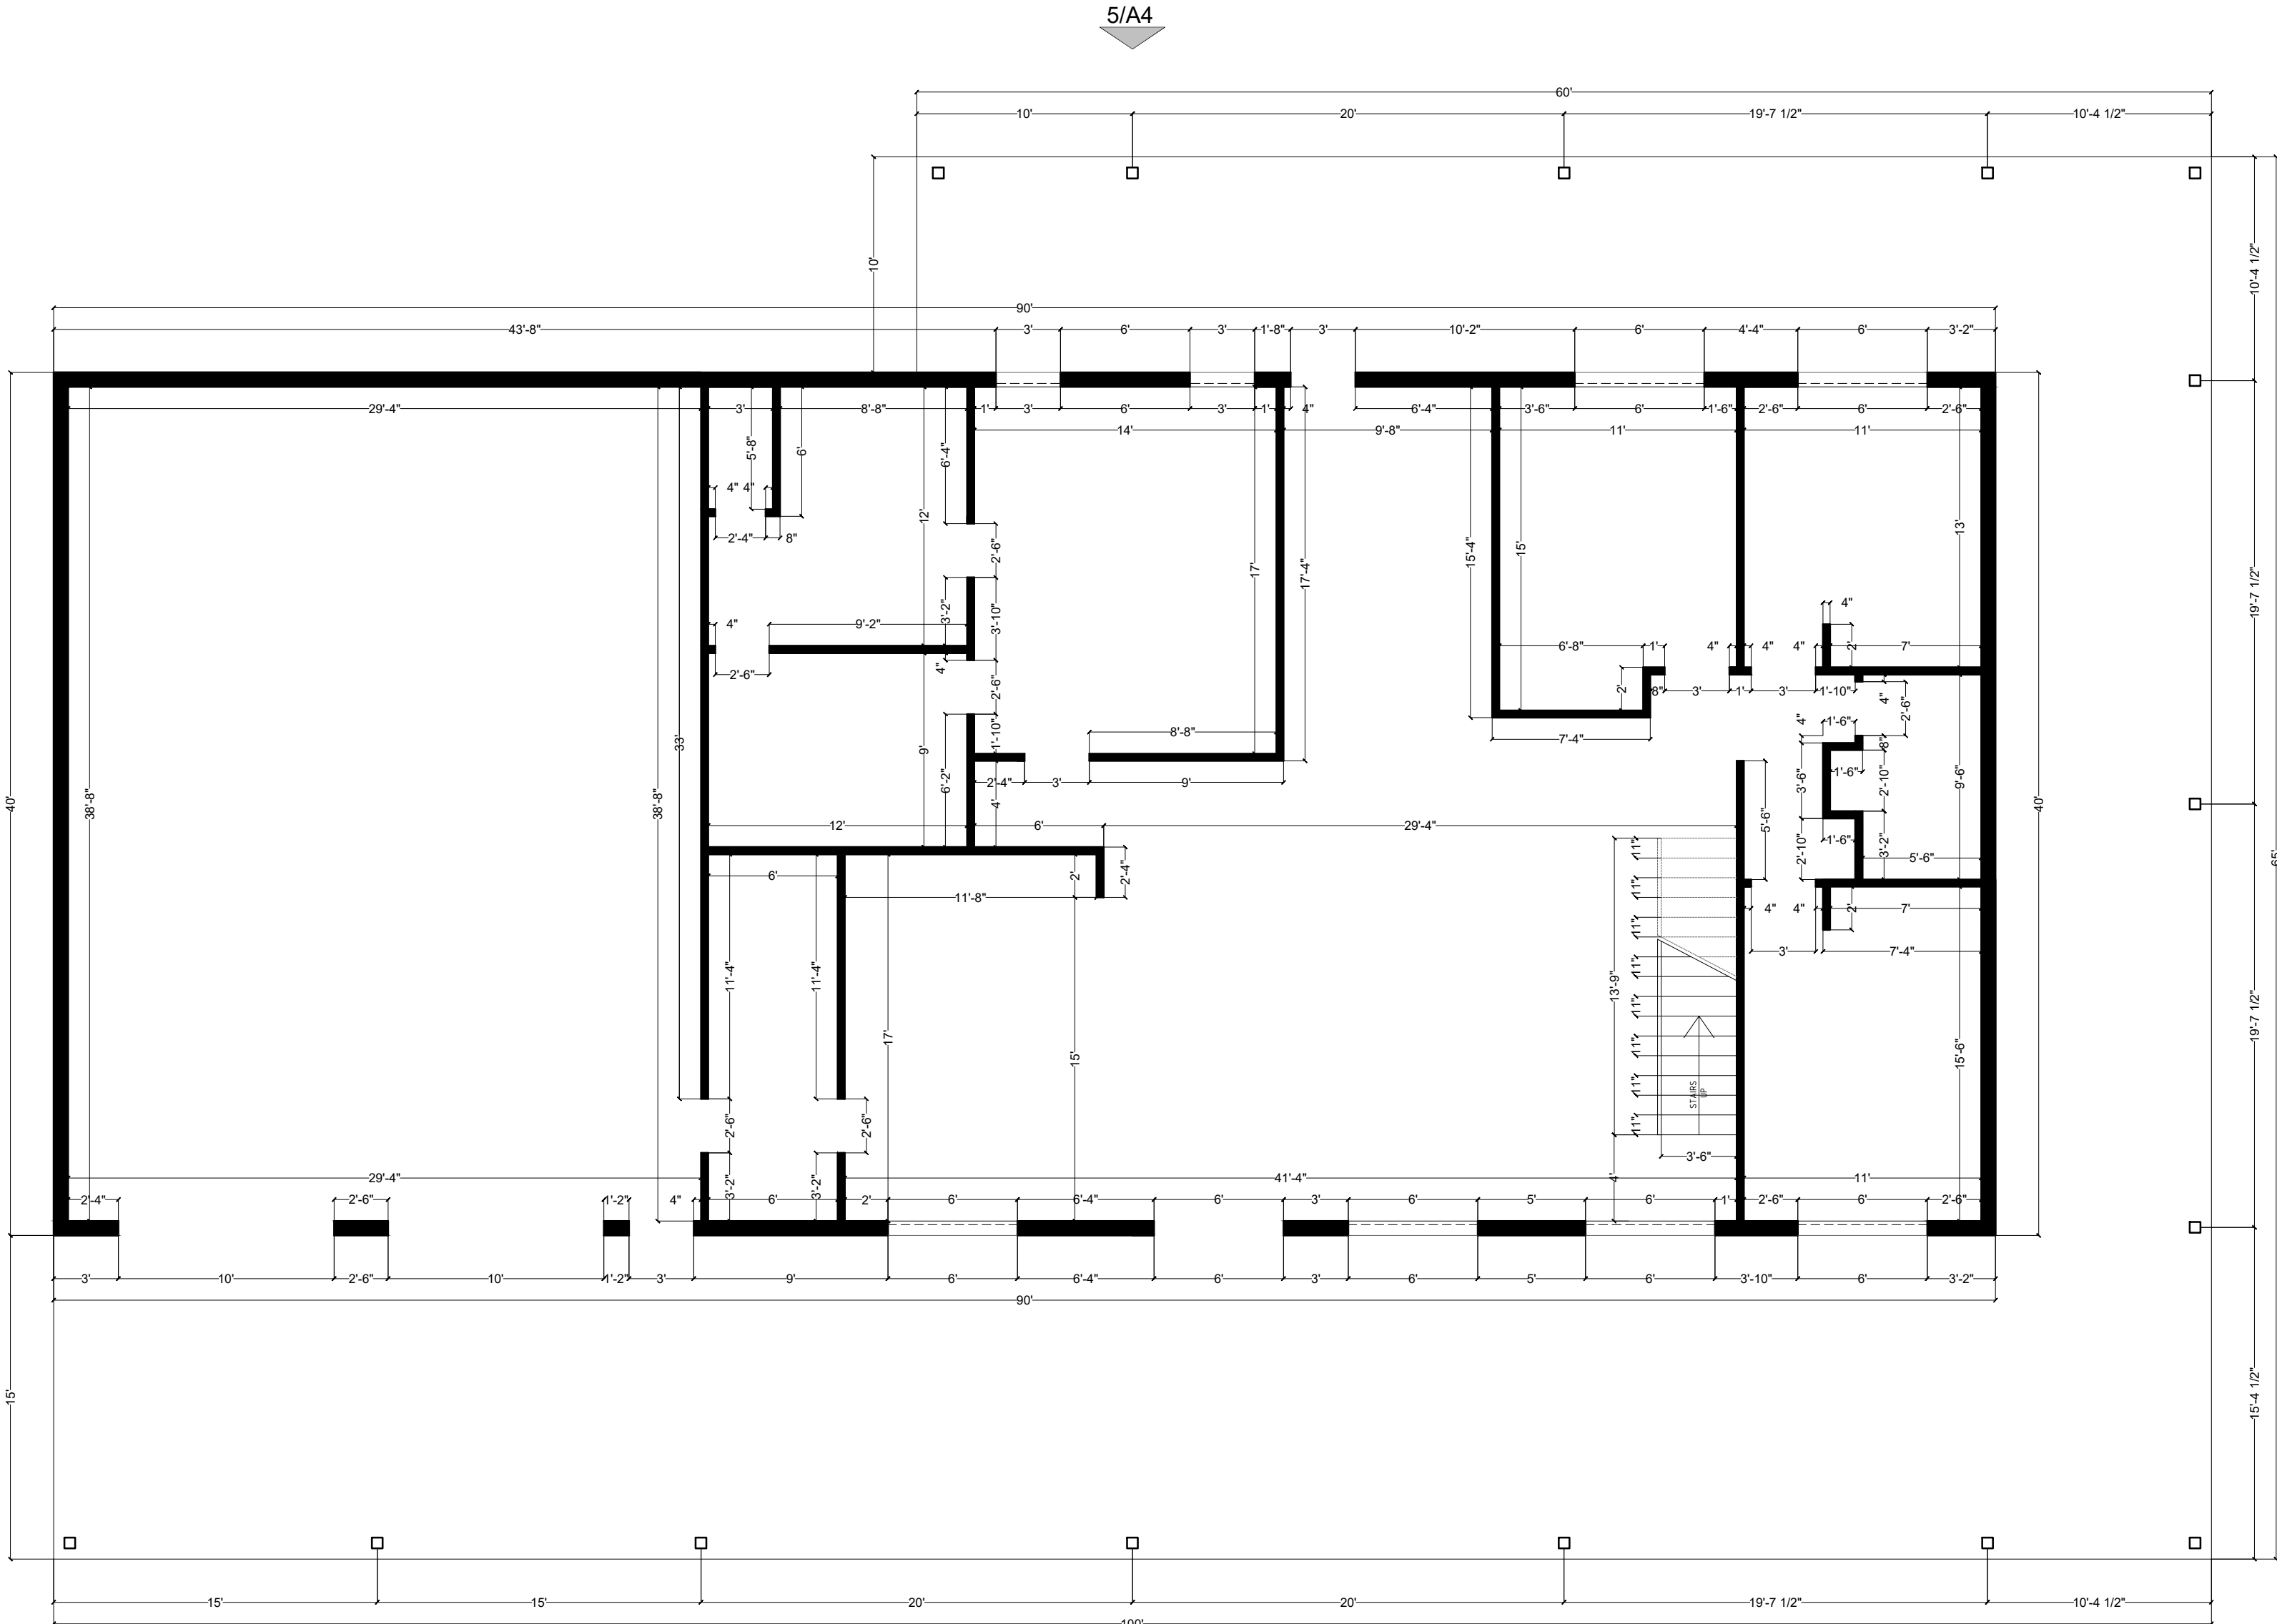

RESIDENTIAL PROJECT
FOR
JERMEY GORDON

PRELIMINARY

- 1 JOB #:
- 2 REV: 00
- 3 DATE: 06/28/2022

INTERNAL
DIMENSIONS

A - 5



INTERNAL DIMENSIONS
SECOND FLOOR

6/A4

5/A4

3/A3

4/A3

RESIDENTIAL PROJECT
FOR
JERMEY GORDON

PRELIMINARY

- 1 JOB #:
- 2 REV: 00
- 3 DATE: 06/28/2022

INTERNAL
DIMENSIONS

A - 6